

- NOTES:**
1. FOR DRAWING INDEX REFER DRG No. 3002750-GE-0011
 2. FOR GENERAL ARRANGEMENT NOTES AND LEGEND REFER DRG No. 3002750-RD-0101 TO RD-0105
 3. BARRIER EXTENTS DO NOT INCLUDE START AND END TREATMENTS
 5. REFER PACKAGE 05 FOR LONGITUDINAL SECTIONS
 6. REFER PACKAGE 06 FOR CROSS SECTIONS
 7. REFER PACKAGE 17 FOR STRUCTURAL DRAWINGS


PRELIMINARY

150 mm ON ORIGINAL

DRAWING FILE LOCATION / NAME: V:_Vault\Projects\3002750\CAD\DWG\04_RD_Road_Alignment\3002750-RD-1101.dwg

PLOT DATE: 13 Nov 2020
TIME: 07:27:46

REV	DATE	AMENDMENT / REVISION DESCRIPTION	WVR No.	APPROVAL	TITLE	NAME
A	19.06.2020	PRELIMINARY SKETCH PLAN	0007	DK	DRAFTER	R. GOOSEN
B	08.10.2020	PRELIMINARY SKETCH PLAN	0014	DK	DRAFTING CHECK	K. CURLEY
C	13.11.2020	PRELIMINARY SKETCH PLAN SUBMISSION	0015	DK	DESIGNER	B. LEJANO
					DESIGN CHECK	T. MEADOWS
					PROJECT MANAGER	S. RAVEN
					PROJECT DIRECTOR	D. KEEP

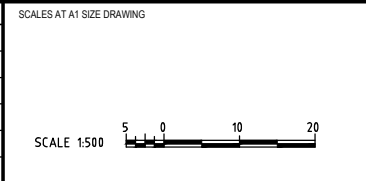



DESIGNER

SMEC
Member of the Surlana Jurong Group
SMEC AUSTRALIA PTY LTD
© ABN 47 065 475 149
SUITE 2, LEVEL 1, 243 NORTHBOURNE AVENUE
LYNEHAM ACT 2602 AUSTRALIA
SMEC PROJECT No 3002750

CLIENT

ACT
Government
Transport Canberra & City Services

PROJECT TITLE		WILLIAM HOVELL DRIVE DUPLICATION	
		ROAD ALIGNMENT PLAN SHEET 1	
SCALE	PHASE	PROJECT / DRAWING No.	REVISION
AS SHOWN	PSP	3002750-RD-1101	C

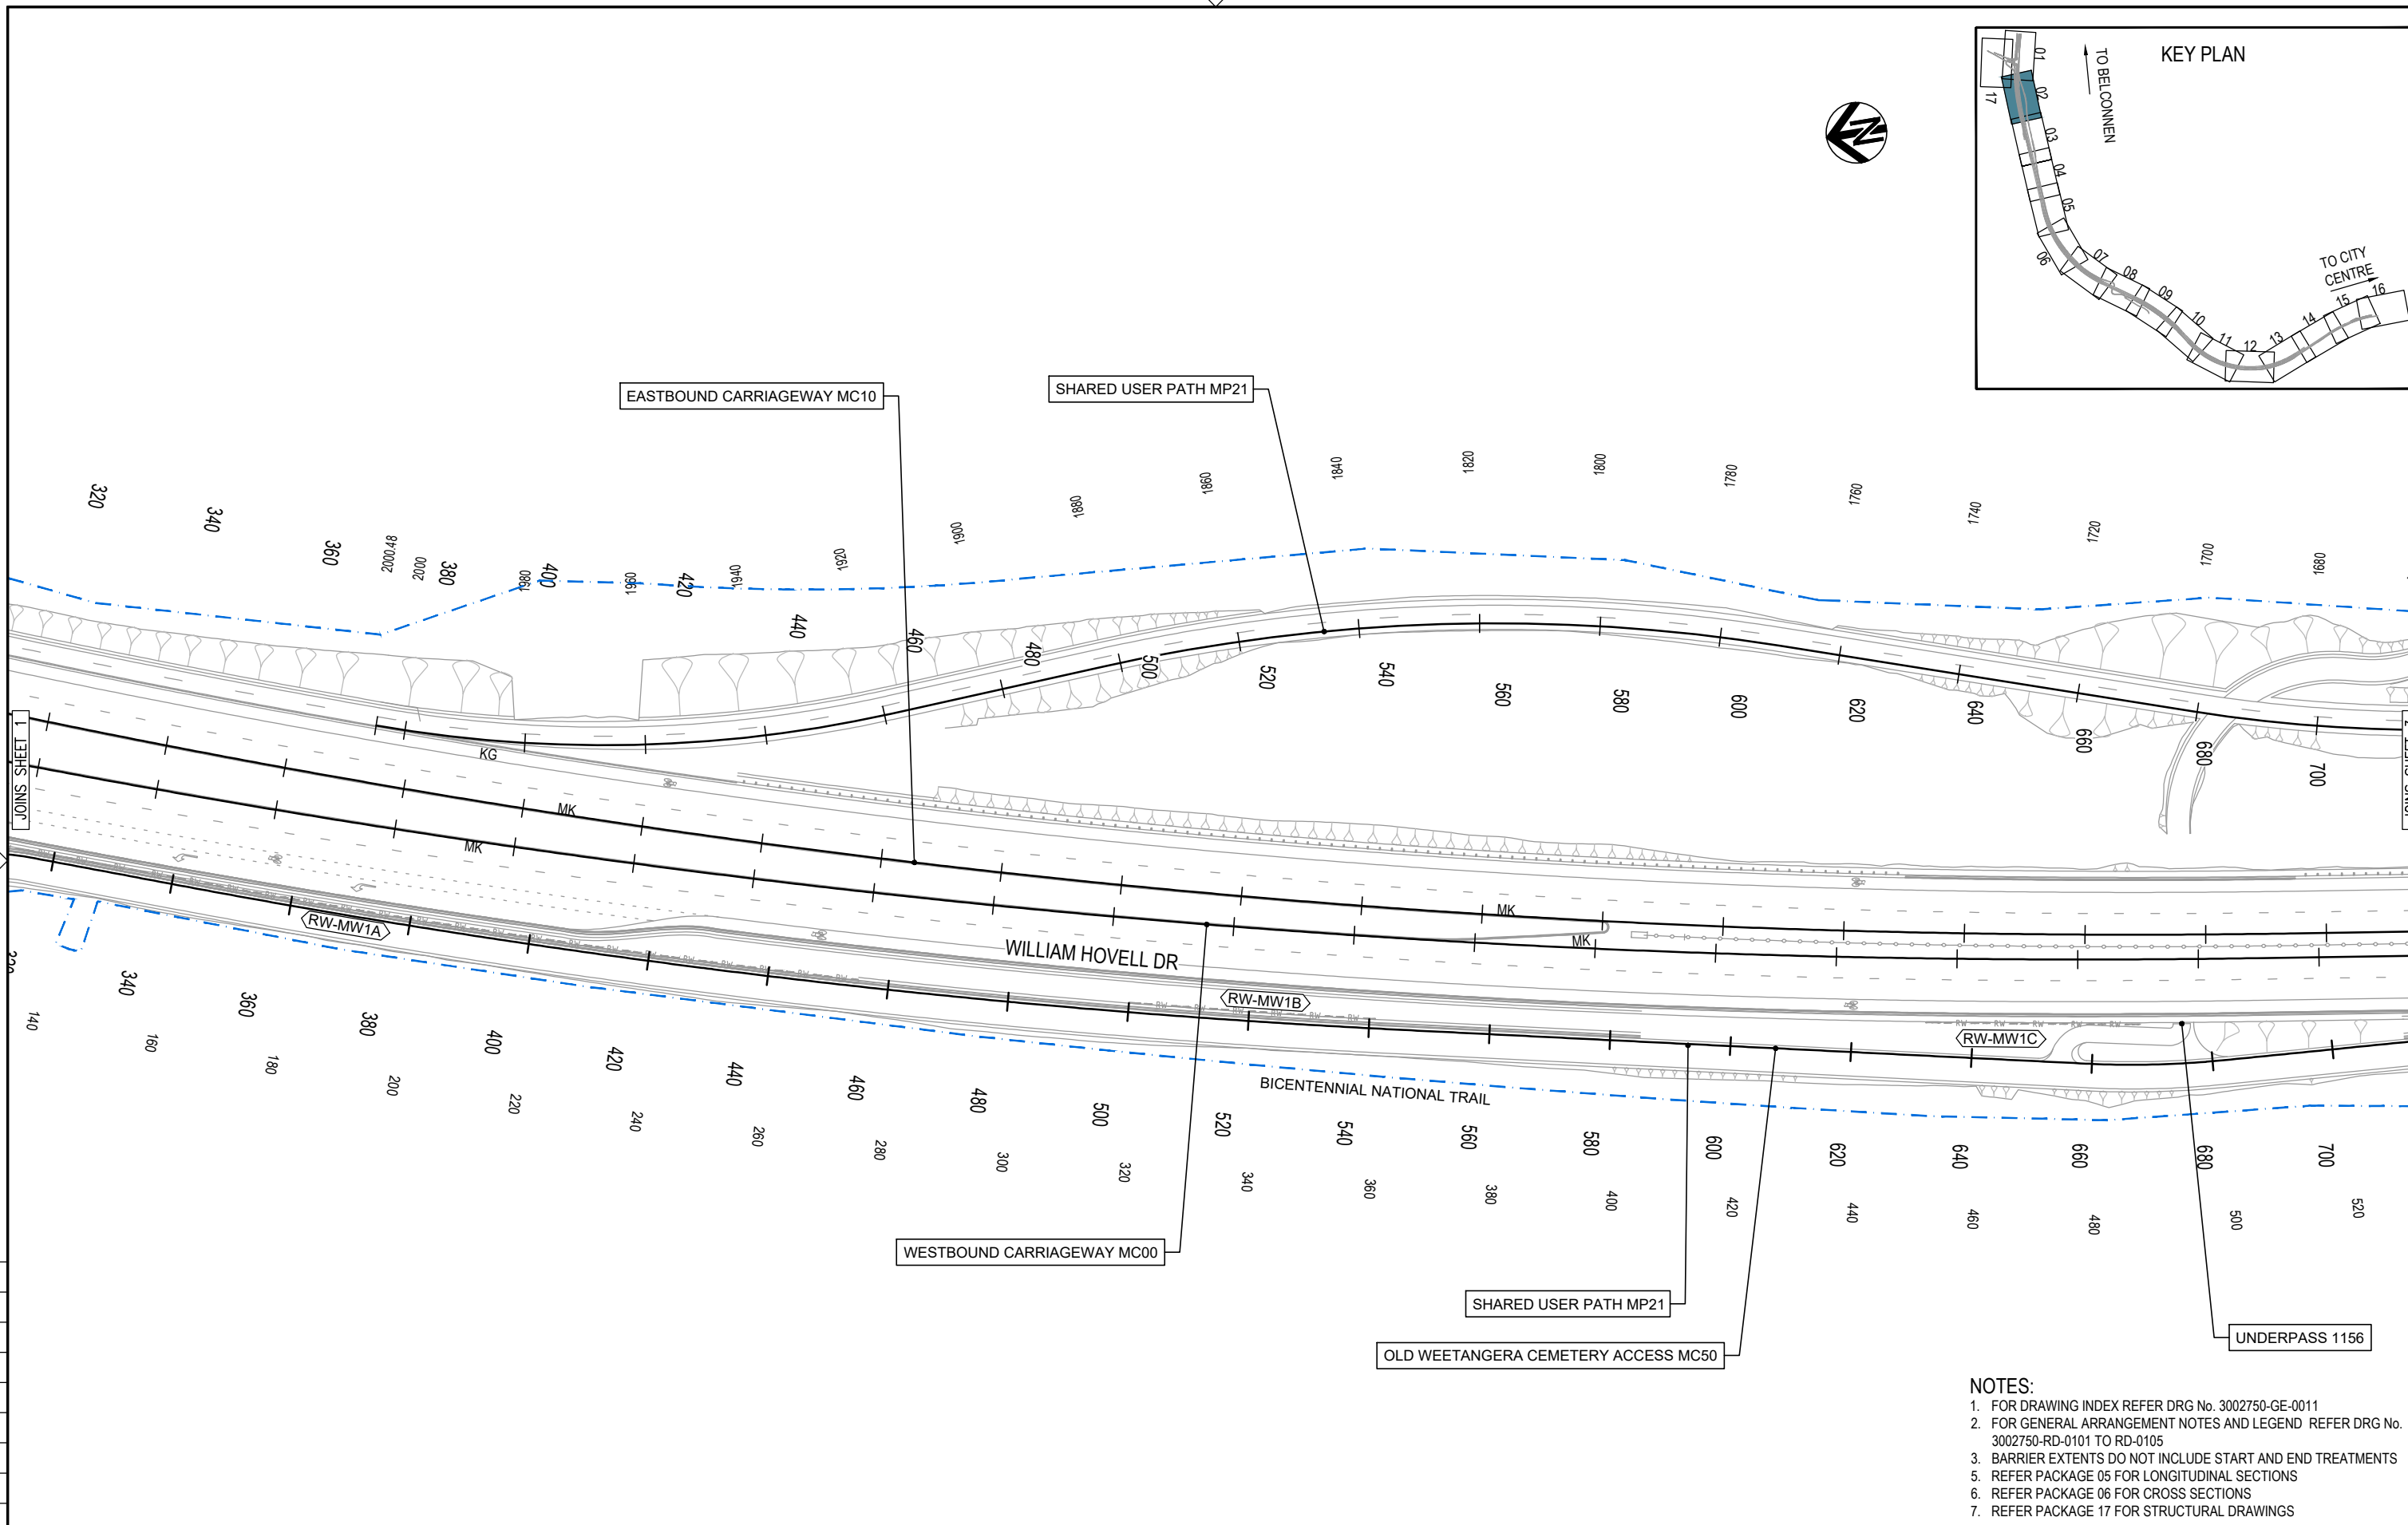
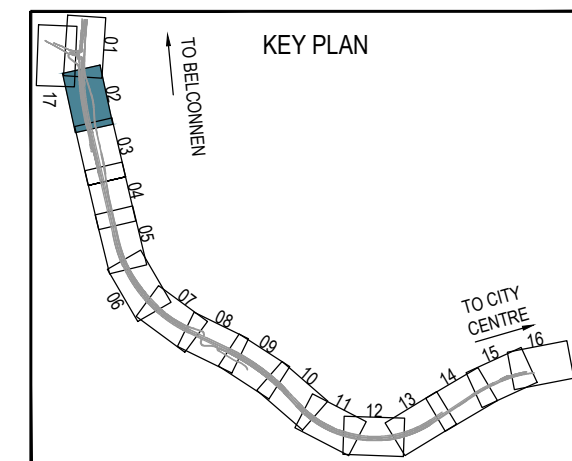


- NOTES:**
1. FOR DRAWING INDEX REFER DRG No. 3002750-GE-0011
 2. FOR GENERAL ARRANGEMENT NOTES AND LEGEND REFER DRG No. 3002750-RD-0101 TO RD-0105
 3. BARRIER EXTENTS DO NOT INCLUDE START AND END TREATMENTS
 5. REFER PACKAGE 05 FOR LONGITUDINAL SECTIONS
 6. REFER PACKAGE 06 FOR CROSS SECTIONS
 7. REFER PACKAGE 17 FOR STRUCTURAL DRAWINGS

150 mm ON ORIGINAL
A1

DRAWING FILE LOCATION / NAME V:\Vault\Projects\3002750\CAD\DWG\04_RD_Road_Alignment\3002750-RD-1102.dwg		PLOT DATE 13 Nov 2020		TIME 07:28:24	
EXTERNAL REFERENCE FILES		REV	DATE	AMENDMENT / REVISION DESCRIPTION	
<ul style="list-style-type: none"> X:\WIND_FRAME_500 X:\3002750_SMEC_A1 X:\WIND_FRAME_CTRL_500 X\WIND_DES_PATH X\WIND_DES_PATH_500 X\WIND_RD_NAME X\WIND_DES_BURY X\WIND_DES_BURY_500 X\WIND_NOTE_RA 		A	19.06.2020	PRELIMINARY SKETCH PLAN	
		B	08.10.2020	PRELIMINARY SKETCH PLAN	
		C	13.11.2020	PRELIMINARY SKETCH PLAN SUBMISSION	
		WVR No.	APPROVAL	TITLE	NAME
		0007	DK	DRAFTER	R. GOOSEN
		0014	DK	DRAFTING CHECK	K. CURLEY
		0015	DK	DESIGNER	B. LEJANO
				DESIGN CHECK	T. MEADOWS
				PROJECT MANAGER	S. RAVEN
				PROJECT DIRECTOR	D. KEEP
		SCALES AT A1 SIZE DRAWING			
		SCALE 1:500			
DESIGNER		 SMEC Member of the Surlana Jurong Group SMEC AUSTRALIA PTY LTD © ABN 47 065 475 149 SUITE 2, LEVEL 1, 243 NORTHBOURNE AVENUE LYNEHAM ACT 2602 AUSTRALIA SMEC PROJECT No 3002750		CLIENT	
		 ACT Government Transport Canberra & City Services		PROJECT TITLE	
				WILLIAM HOVELL DRIVE DUPLICATION	
				ROAD ALIGNMENT PLAN SHEET 2	
SCALE		PHASE		PROJECT / DRAWING No.	
AS SHOWN		PSP		3002750-RD-1102	
				REVISION	
				C	

PRELIMINARY

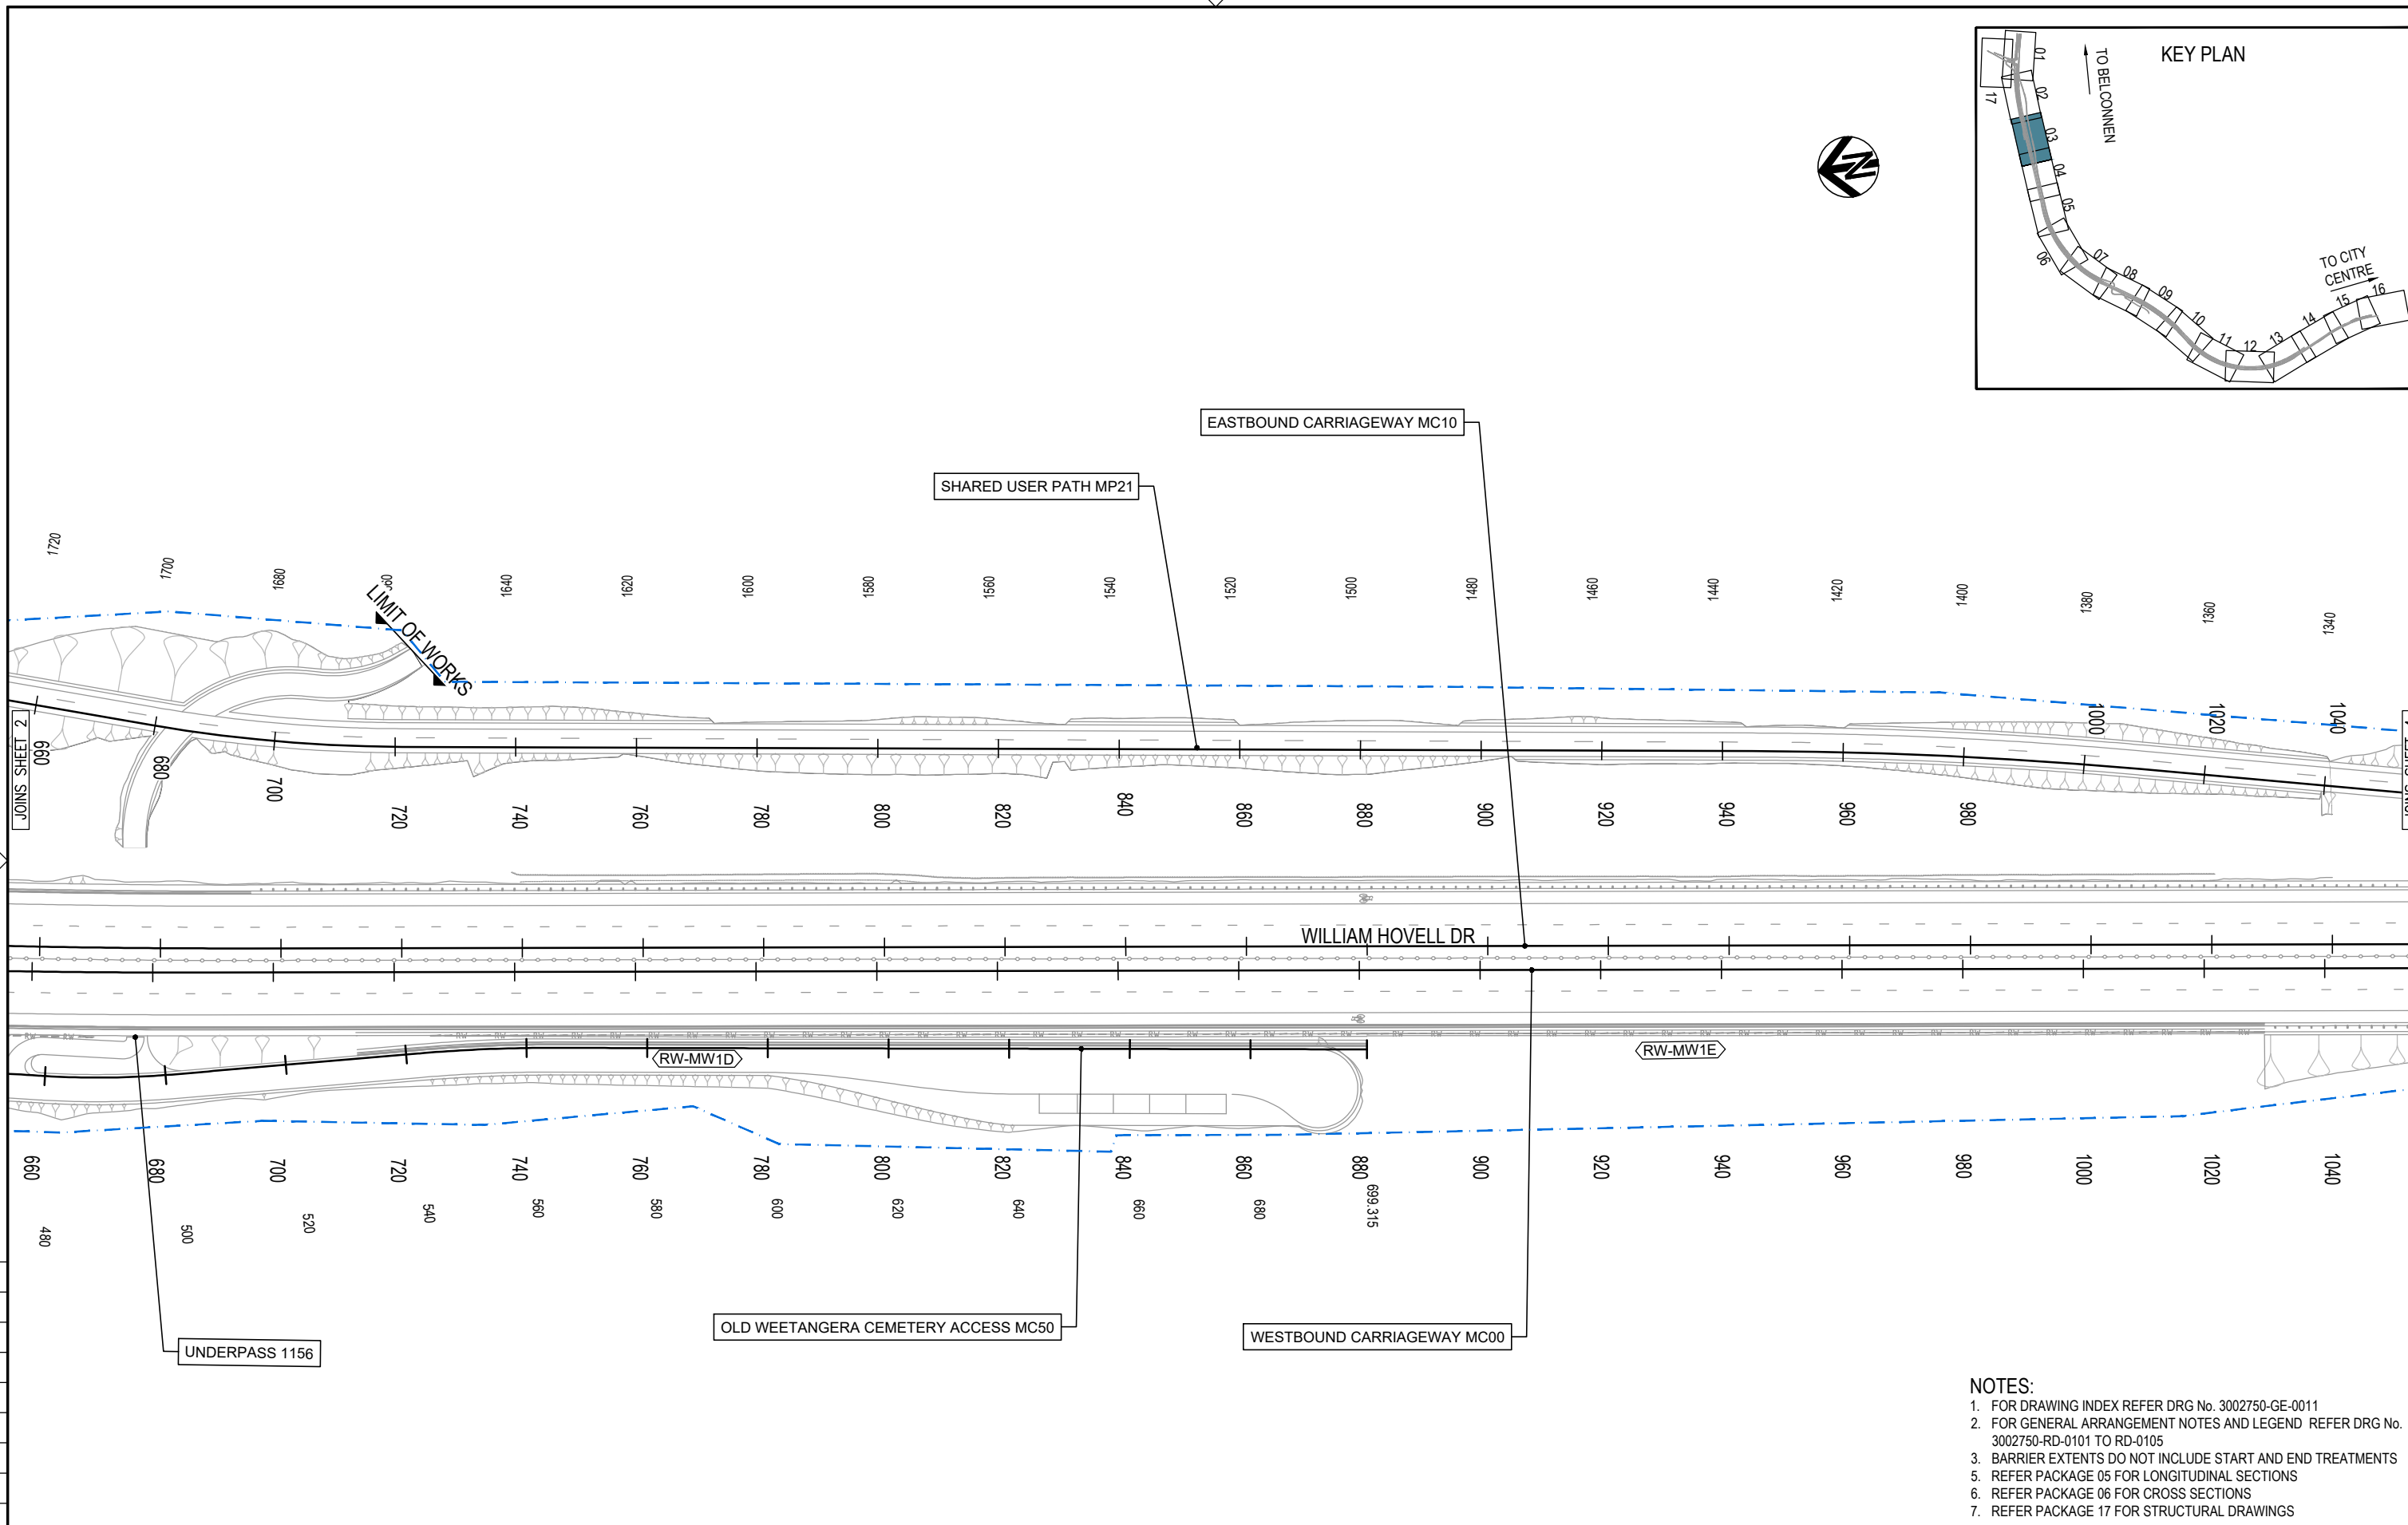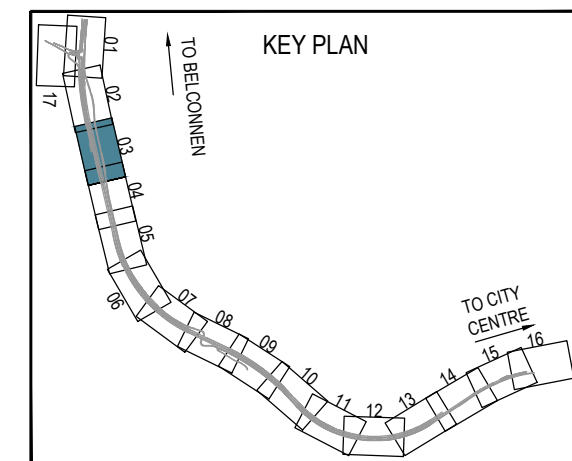


- NOTES:**
- FOR DRAWING INDEX REFER DRG No. 3002750-GE-0011
 - FOR GENERAL ARRANGEMENT NOTES AND LEGEND REFER DRG No. 3002750-RD-0101 TO RD-0105
 - BARRIER EXTENTS DO NOT INCLUDE START AND END TREATMENTS
 - REFER PACKAGE 05 FOR LONGITUDINAL SECTIONS
 - REFER PACKAGE 06 FOR CROSS SECTIONS
 - REFER PACKAGE 17 FOR STRUCTURAL DRAWINGS

150 mm ON ORIGINAL

DRAWING FILE LOCATION / NAME V:\Vault\Projects\3002750\CAD\DWG\04_RD_Road_Alignment\3002750-RD-1103.dwg		<table border="1"> <tr> <th>REV</th> <th>DATE</th> <th>AMENDMENT / REVISION DESCRIPTION</th> </tr> <tr> <td>A</td> <td>19.06.2020</td> <td>PRELIMINARY SKETCH PLAN</td> </tr> <tr> <td>B</td> <td>08.10.2020</td> <td>PRELIMINARY SKETCH PLAN</td> </tr> <tr> <td>C</td> <td>13.11.2020</td> <td>PRELIMINARY SKETCH PLAN SUBMISSION</td> </tr> </table>	REV	DATE	AMENDMENT / REVISION DESCRIPTION	A	19.06.2020	PRELIMINARY SKETCH PLAN	B	08.10.2020	PRELIMINARY SKETCH PLAN	C	13.11.2020	PRELIMINARY SKETCH PLAN SUBMISSION																								
REV	DATE	AMENDMENT / REVISION DESCRIPTION																																				
A	19.06.2020	PRELIMINARY SKETCH PLAN																																				
B	08.10.2020	PRELIMINARY SKETCH PLAN																																				
C	13.11.2020	PRELIMINARY SKETCH PLAN SUBMISSION																																				
<table border="1"> <tr> <th>WVR No.</th> <th>APPROVAL</th> <th>TITLE</th> <th>NAME</th> </tr> <tr> <td>0007</td> <td>DK</td> <td>DRAFTER</td> <td>R. GOOSEN</td> </tr> <tr> <td>0014</td> <td>DK</td> <td>DRAFTING CHECK</td> <td>K. CURLEY</td> </tr> <tr> <td>0015</td> <td>DK</td> <td>DESIGNER</td> <td>B. LEJANO</td> </tr> <tr> <td></td> <td></td> <td>DESIGN CHECK</td> <td>T. MEADOWS</td> </tr> <tr> <td></td> <td></td> <td>PROJECT MANAGER</td> <td>S. RAVEN</td> </tr> <tr> <td></td> <td></td> <td>PROJECT DIRECTOR</td> <td>D. KEEP</td> </tr> </table>		WVR No.	APPROVAL	TITLE	NAME	0007	DK	DRAFTER	R. GOOSEN	0014	DK	DRAFTING CHECK	K. CURLEY	0015	DK	DESIGNER	B. LEJANO			DESIGN CHECK	T. MEADOWS			PROJECT MANAGER	S. RAVEN			PROJECT DIRECTOR	D. KEEP	<table border="1"> <tr> <th>SCALE</th> <th>PHASE</th> <th>PROJECT / DRAWING No.</th> <th>REVISION</th> </tr> <tr> <td>AS SHOWN</td> <td>PSP</td> <td>3002750-RD-1103</td> <td>C</td> </tr> </table>	SCALE	PHASE	PROJECT / DRAWING No.	REVISION	AS SHOWN	PSP	3002750-RD-1103	C
WVR No.	APPROVAL	TITLE	NAME																																			
0007	DK	DRAFTER	R. GOOSEN																																			
0014	DK	DRAFTING CHECK	K. CURLEY																																			
0015	DK	DESIGNER	B. LEJANO																																			
		DESIGN CHECK	T. MEADOWS																																			
		PROJECT MANAGER	S. RAVEN																																			
		PROJECT DIRECTOR	D. KEEP																																			
SCALE	PHASE	PROJECT / DRAWING No.	REVISION																																			
AS SHOWN	PSP	3002750-RD-1103	C																																			

<table border="1"> <tr> <th>PLLOT DATE</th> <th>TIME</th> </tr> <tr> <td>13 Nov 2020</td> <td>07:28:59</td> </tr> </table>	PLLOT DATE	TIME	13 Nov 2020	07:28:59	<table border="1"> <tr> <th>SCALES AT A1 SIZE DRAWING</th> </tr> <tr> <td>SCALE 1:500</td> </tr> </table>	SCALES AT A1 SIZE DRAWING	SCALE 1:500
PLLOT DATE	TIME						
13 Nov 2020	07:28:59						
SCALES AT A1 SIZE DRAWING							
SCALE 1:500							

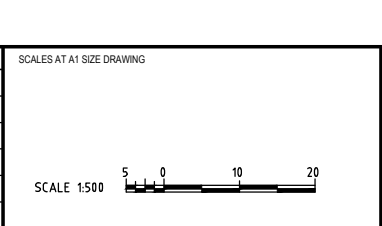

DESIGNER

SMEC AUSTRALIA PTY LTD
 Member of the Surlana Jurong Group
 © ABN 47 065 475 149
 SUITE 2, LEVEL 1, 243 NORTHBOURNE AVENUE
 LYNEHAM ACT 2602 AUSTRALIA
 SMEC PROJECT No 3002750



CLIENT

ACT Government
 Transport Canberra & City Services

PRELIMINARY

PROJECT TITLE
 WILLIAM HOVELL DRIVE DUPLICATION

ROAD ALIGNMENT PLAN
 SHEET 3

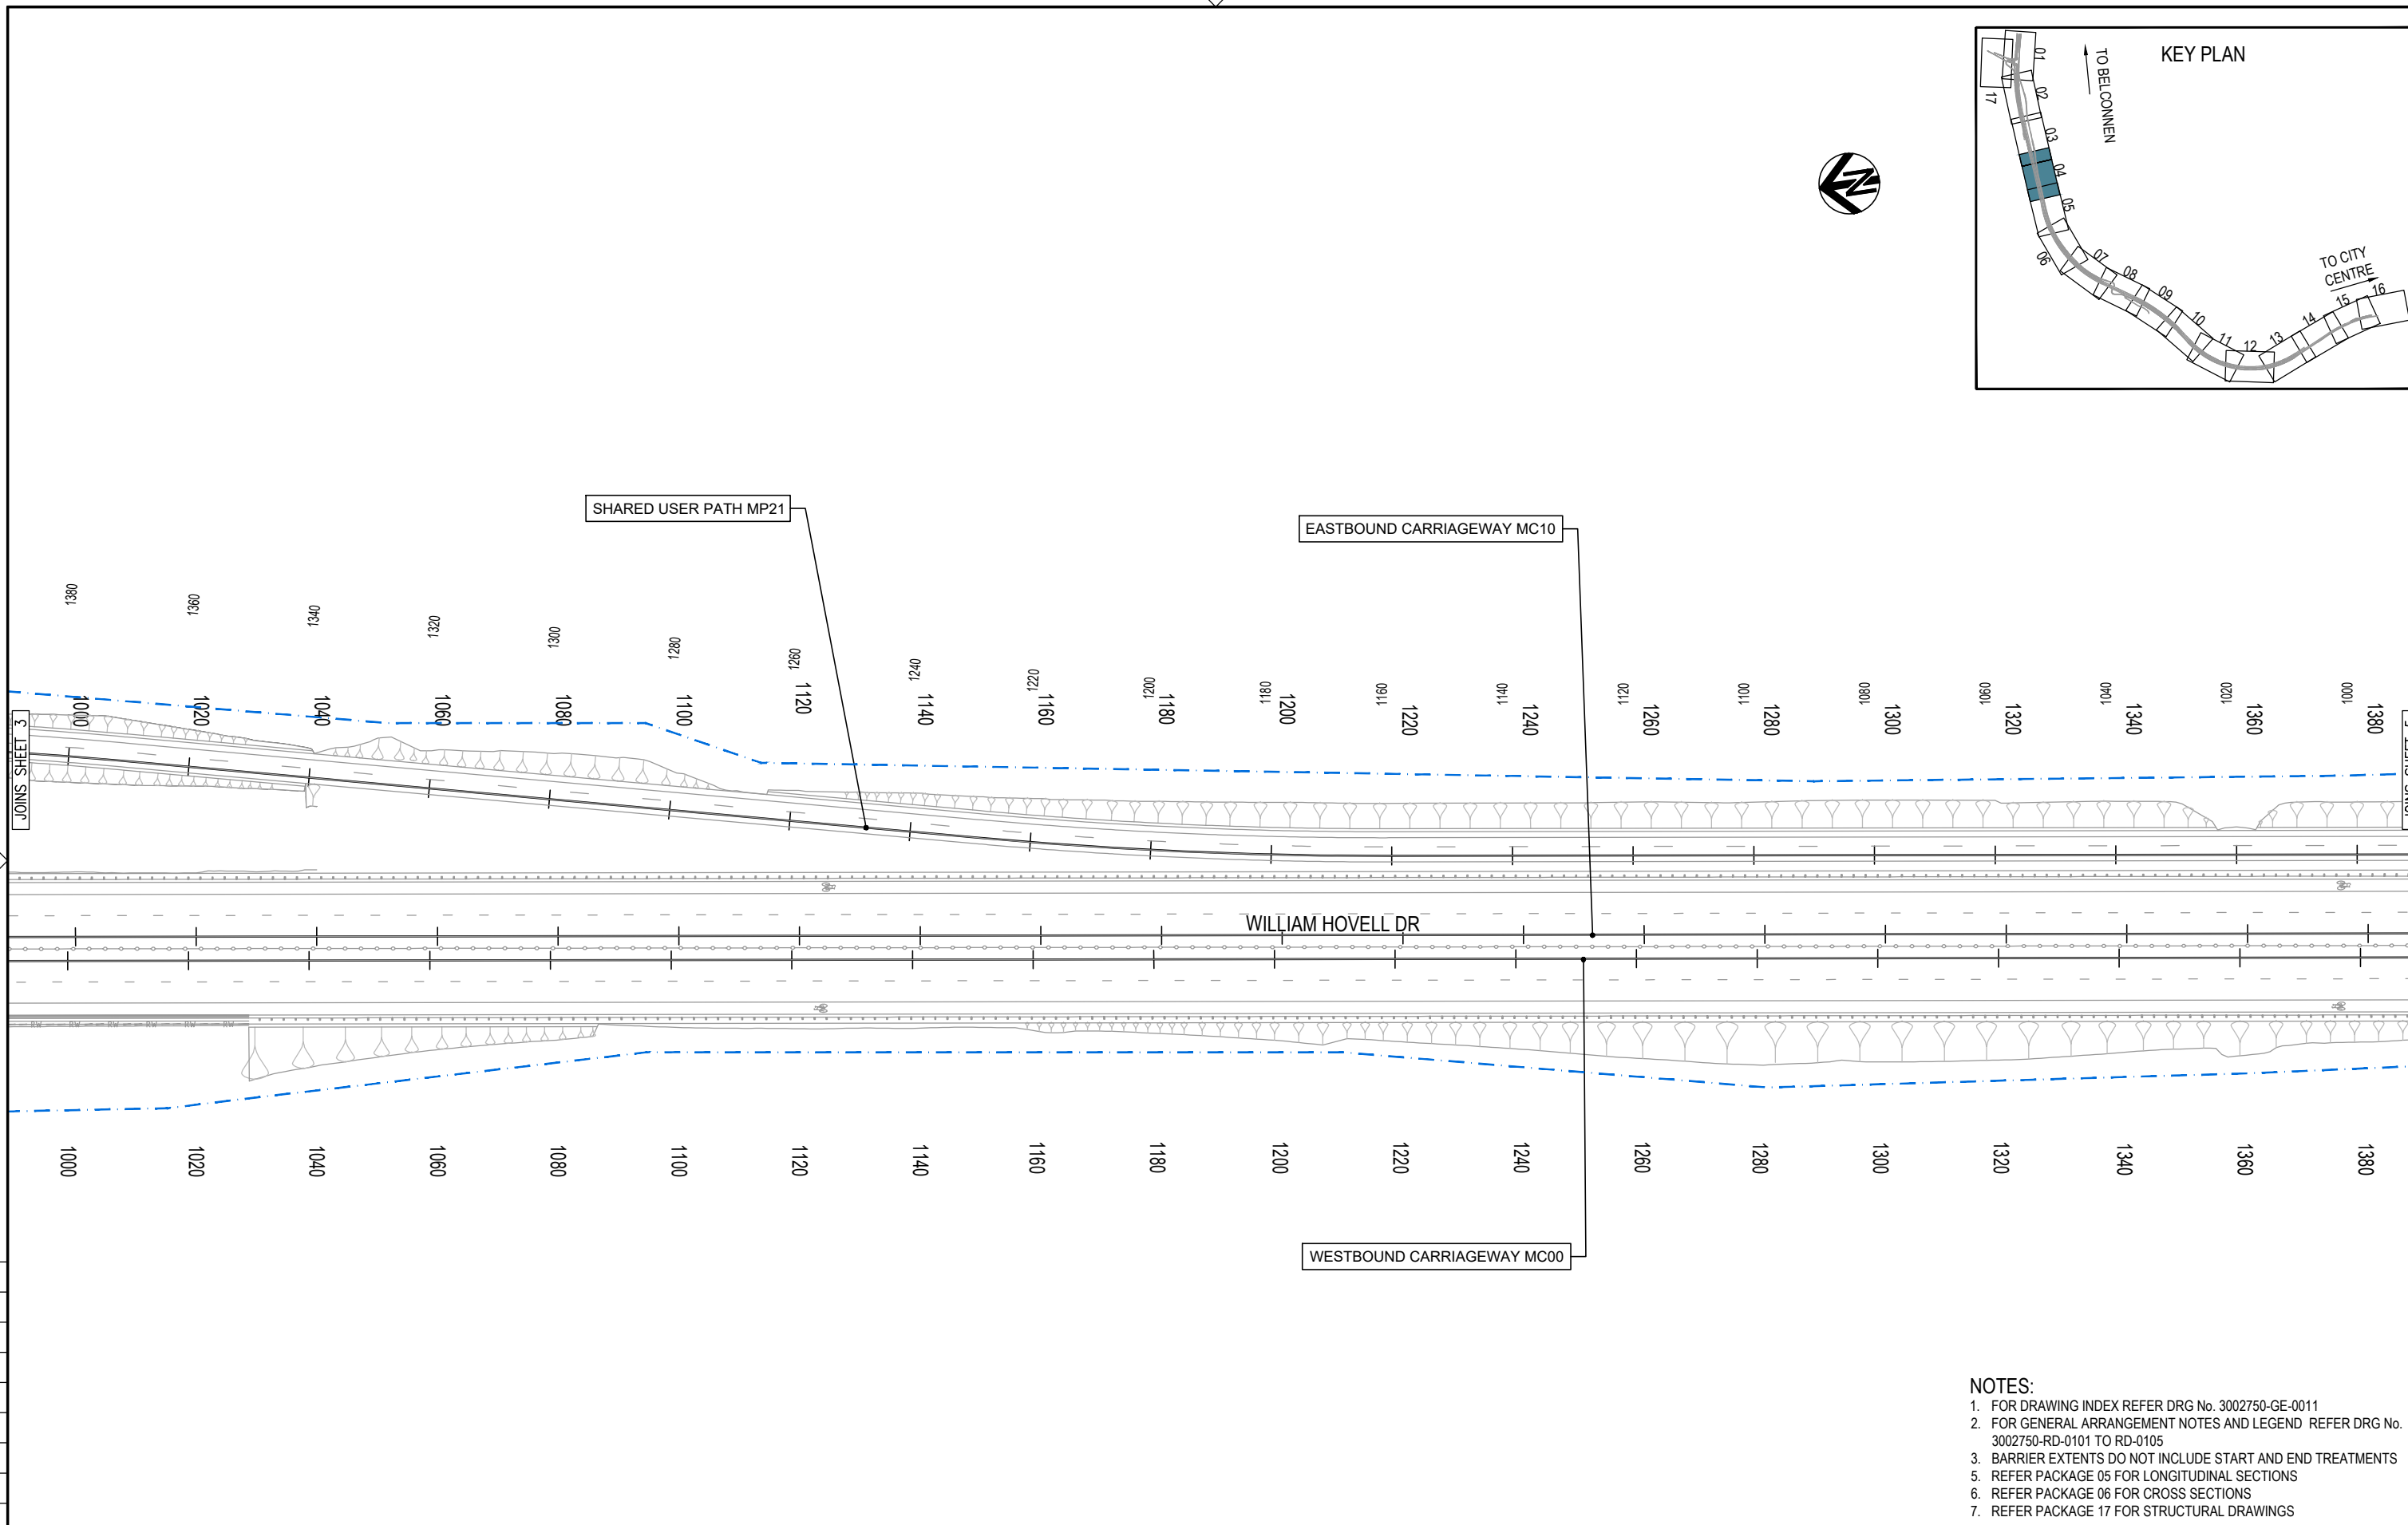
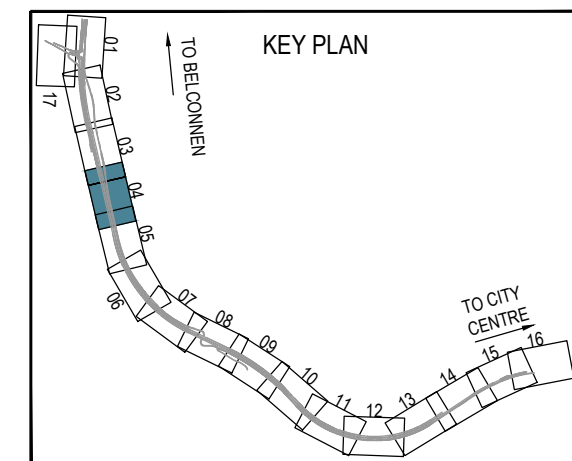


- NOTES:**
- FOR DRAWING INDEX REFER DRG No. 3002750-GE-0011
 - FOR GENERAL ARRANGEMENT NOTES AND LEGEND REFER DRG No. 3002750-RD-0101 TO RD-0105
 - BARRIER EXTENTS DO NOT INCLUDE START AND END TREATMENTS
 - REFER PACKAGE 05 FOR LONGITUDINAL SECTIONS
 - REFER PACKAGE 06 FOR CROSS SECTIONS
 - REFER PACKAGE 17 FOR STRUCTURAL DRAWINGS

PRELIMINARY

150 mm ON ORIGINAL

DRAWING FILE LOCATION / NAME V:_Vault\Projects\3002750\CAD\DWG\04_Rd_Road_Alignment\3002750-RD-1104.dwg		PLOT DATE 13 Nov 2020		TIME 07:29:37	
EXTERNAL REFERENCE FILES		REV	DATE	AMENDMENT / REVISION DESCRIPTION	
X:\WD_FRAME_500 X:\3002750_SMEC_A1 X:\WD_DES_CAD X:\WD_DES_CTRL_500 X:\WD_DES_PATH X:\WD_DES_NAME X:\WD_MP X:\WD_PA_TEXT X:\WD_DES_BURY X:\WD_DES_SIGN X:\WD_NOTE_PA		A	19.06.2020	PRELIMINARY SKETCH PLAN	
		B	08.10.2020	PRELIMINARY SKETCH PLAN	
		C	13.11.2020	PRELIMINARY SKETCH PLAN SUBMISSION	
WVR No.		APPROVAL	TITLE	NAME	
0007		DK	DRAFTER	R. GOOSEN	
0014		DK	DRAFTING CHECK	K. CURLEY	
0015		DK	DESIGNER	B. LEJANO	
			DESIGN CHECK	T. MEADOWS	
			PROJECT MANAGER	S. RAVEN	
			PROJECT DIRECTOR	D. KEEP	
SCALES AT A1 SIZE DRAWING		DESIGNER		CLIENT	
SCALE 1:500		 SMEC Member of the Surbana Jurong Group SMEC AUSTRALIA PTY LTD © ABN 47 065 475 149 SUITE 2, LEVEL 1, 243 NORTHBOURNE AVENUE LYNEHAM ACT 2602 AUSTRALIA SMEC PROJECT No 3002750		 ACT Government Transport Canberra & City Services	
PROJECT TITLE		PROJECT TITLE		PROJECT TITLE	
WILLIAM HOVELL DRIVE DUPLICATION		WILLIAM HOVELL DRIVE DUPLICATION		WILLIAM HOVELL DRIVE DUPLICATION	
ROAD ALIGNMENT PLAN		ROAD ALIGNMENT PLAN		ROAD ALIGNMENT PLAN	
SHEET 4		SHEET 4		SHEET 4	
SCALE	PHASE	PROJECT / DRAWING No.		REVISION	
AS SHOWN	PSP	3002750-RD-1104		C	

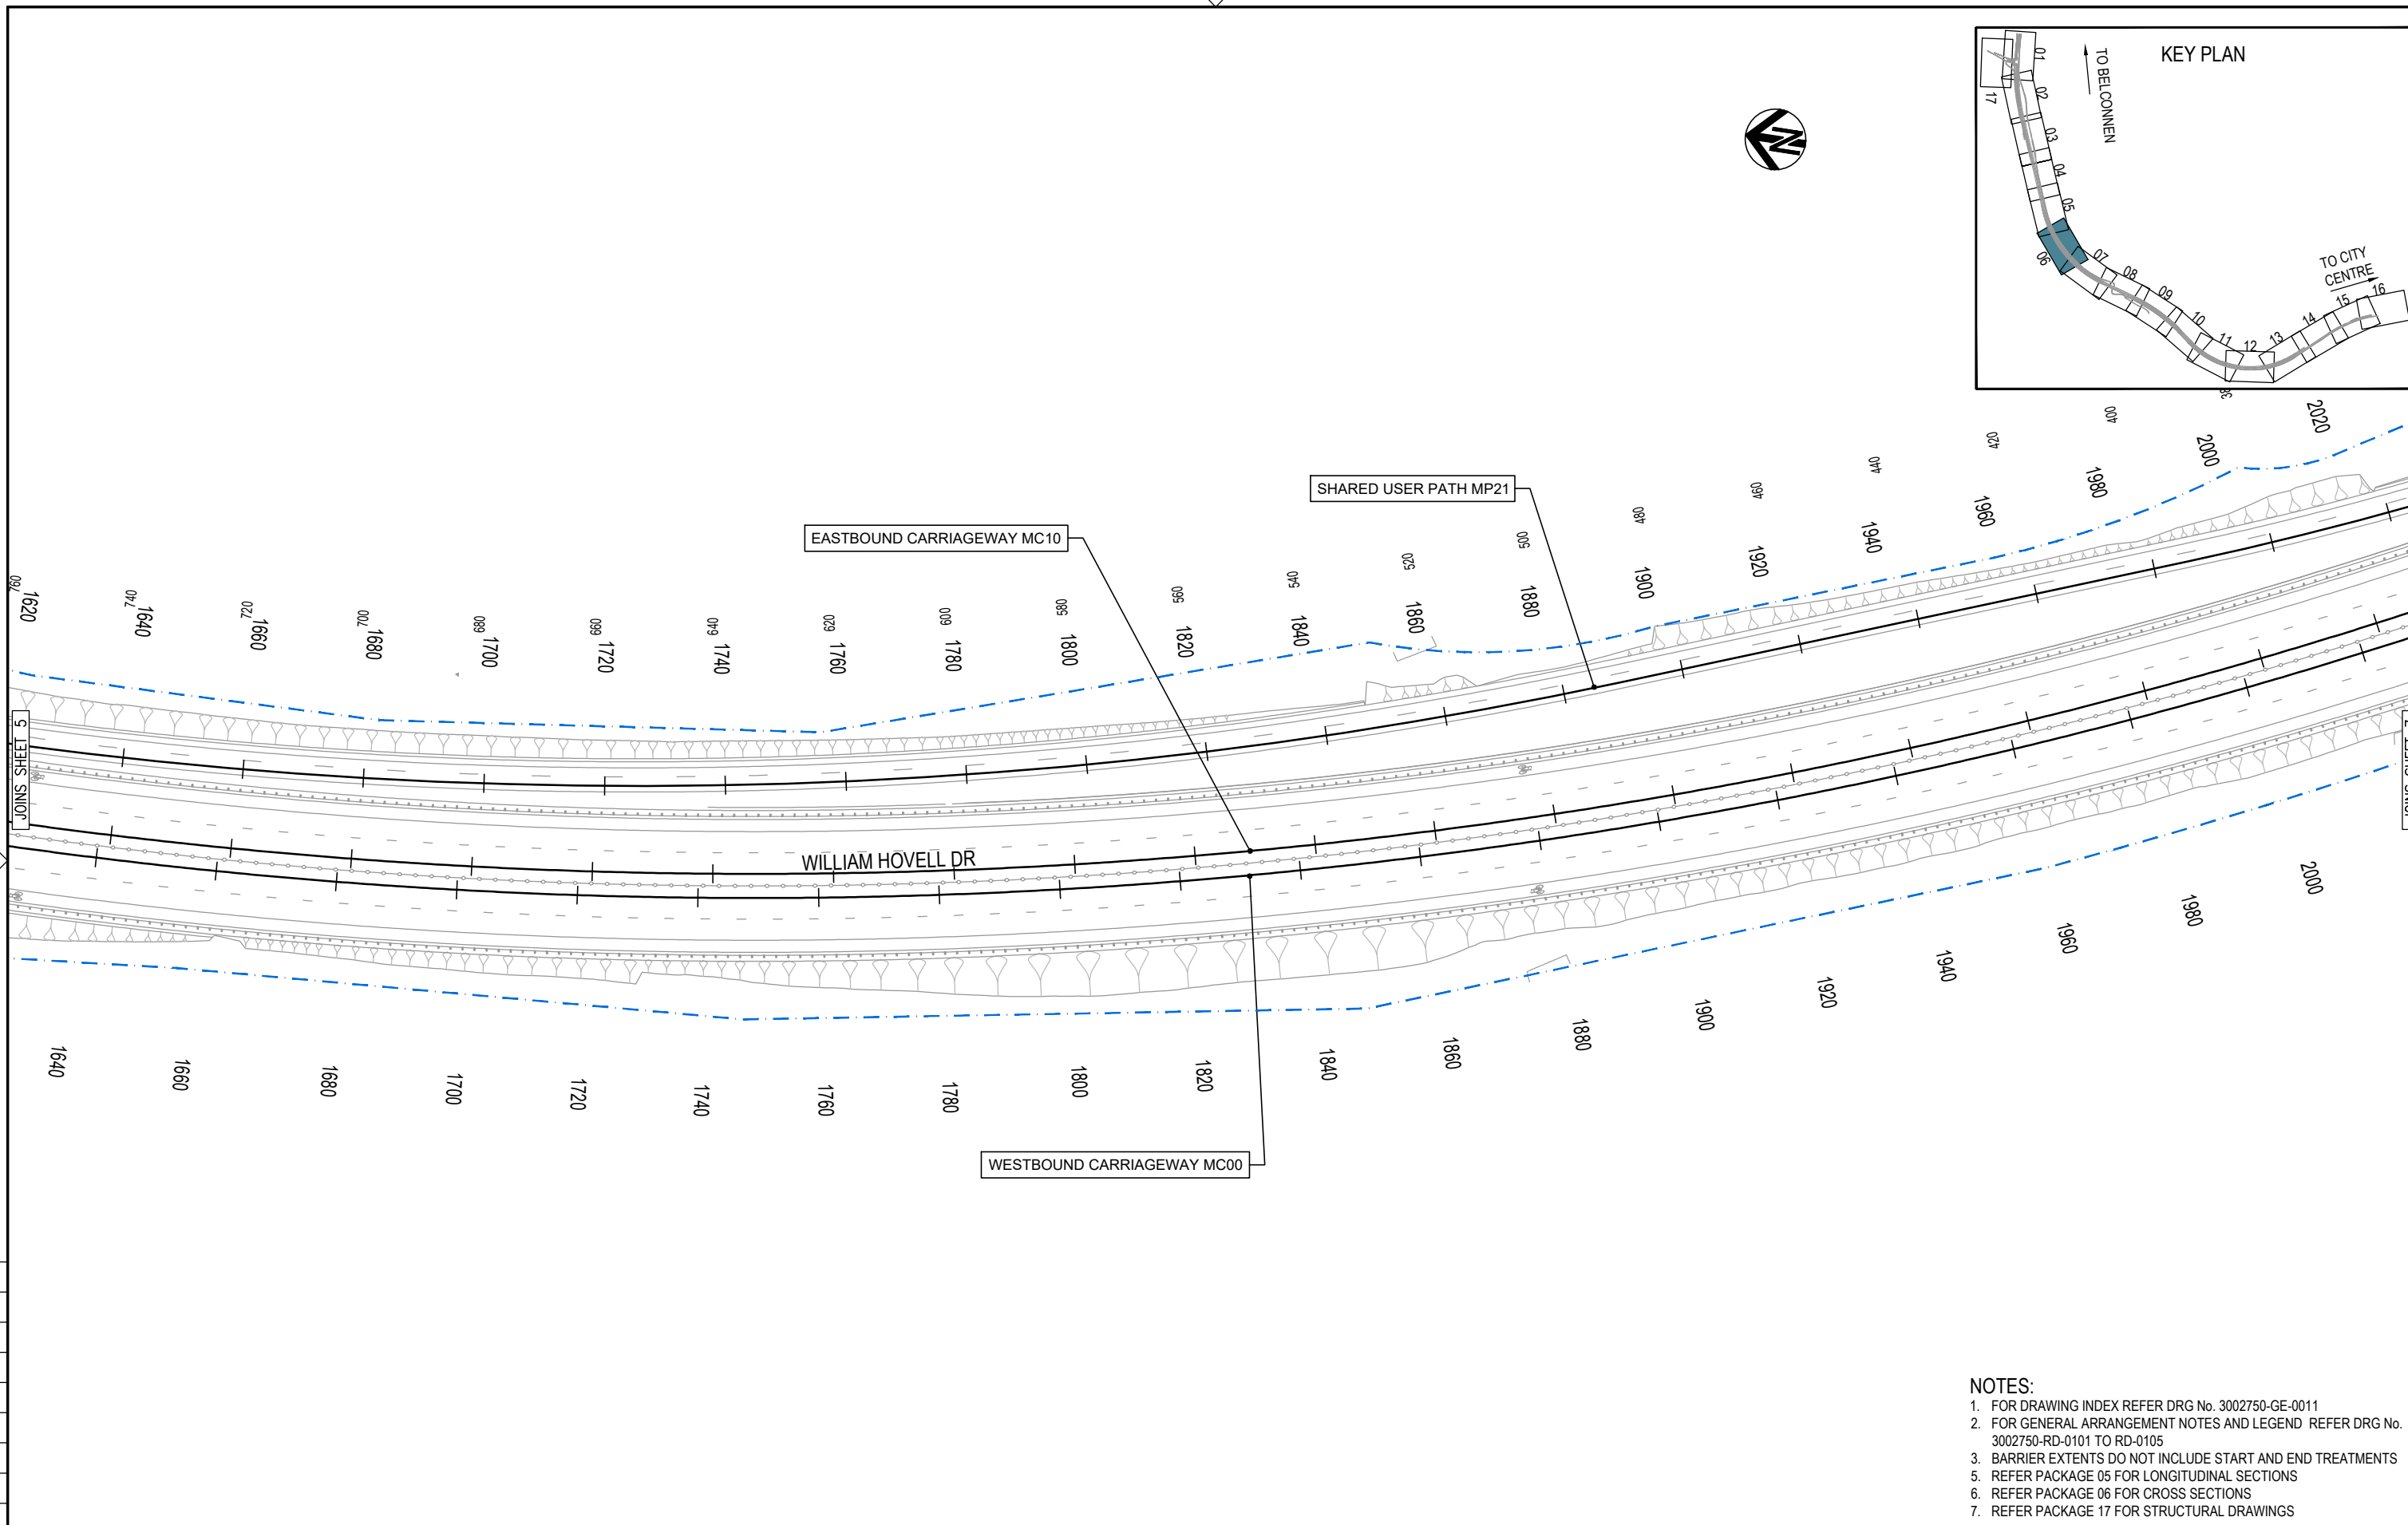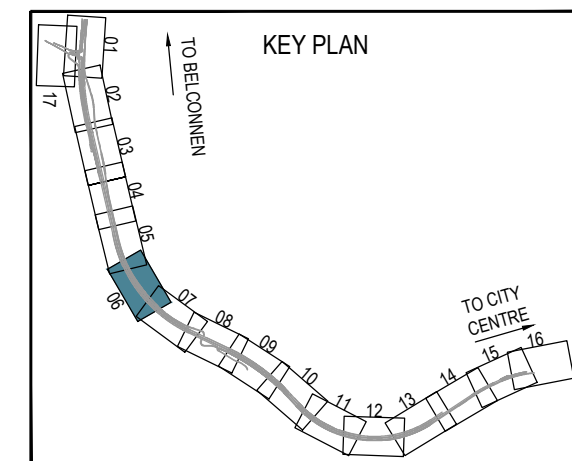

- NOTES:**
- FOR DRAWING INDEX REFER DRG No. 3002750-GE-0011
 - FOR GENERAL ARRANGEMENT NOTES AND LEGEND REFER DRG No. 3002750-RD-0101 TO RD-0105
 - BARRIER EXTENTS DO NOT INCLUDE START AND END TREATMENTS
 - REFER PACKAGE 05 FOR LONGITUDINAL SECTIONS
 - REFER PACKAGE 06 FOR CROSS SECTIONS
 - REFER PACKAGE 17 FOR STRUCTURAL DRAWINGS

150 mm ON ORIGINAL

DRAWING FILE LOCATION / NAME V:\Vault\Projects\3002750\CAD\DWG\04_RD_Road_Alignment\3002750-RD-1106.dwg		<table border="1"> <tr> <th>REV</th> <th>DATE</th> <th>AMENDMENT / REVISION DESCRIPTION</th> </tr> <tr> <td>A</td> <td>19.06.2020</td> <td>PRELIMINARY SKETCH PLAN</td> </tr> <tr> <td>B</td> <td>08.10.2020</td> <td>PRELIMINARY SKETCH PLAN</td> </tr> <tr> <td>C</td> <td>13.11.2020</td> <td>PRELIMINARY SKETCH PLAN SUBMISSION</td> </tr> </table>	REV	DATE	AMENDMENT / REVISION DESCRIPTION	A	19.06.2020	PRELIMINARY SKETCH PLAN	B	08.10.2020	PRELIMINARY SKETCH PLAN	C	13.11.2020	PRELIMINARY SKETCH PLAN SUBMISSION																
REV	DATE	AMENDMENT / REVISION DESCRIPTION																												
A	19.06.2020	PRELIMINARY SKETCH PLAN																												
B	08.10.2020	PRELIMINARY SKETCH PLAN																												
C	13.11.2020	PRELIMINARY SKETCH PLAN SUBMISSION																												
EXTERNAL REFERENCE FILES		<table border="1"> <tr> <th>WVR No.</th> <th>APPROVAL</th> <th>TITLE</th> <th>NAME</th> </tr> <tr> <td>0007</td> <td>DK</td> <td>DRAFTER</td> <td>R. GOOSEN</td> </tr> <tr> <td>0014</td> <td>DK</td> <td>DRAFTING CHECK</td> <td>K. CURLEY</td> </tr> <tr> <td>0015</td> <td>DK</td> <td>DESIGNER</td> <td>B. LEJANO</td> </tr> <tr> <td></td> <td></td> <td>DESIGN CHECK</td> <td>T. MEADOWS</td> </tr> <tr> <td></td> <td></td> <td>PROJECT MANAGER</td> <td>S. RAVEN</td> </tr> <tr> <td></td> <td></td> <td>PROJECT DIRECTOR</td> <td>D. KEEP</td> </tr> </table>	WVR No.	APPROVAL	TITLE	NAME	0007	DK	DRAFTER	R. GOOSEN	0014	DK	DRAFTING CHECK	K. CURLEY	0015	DK	DESIGNER	B. LEJANO			DESIGN CHECK	T. MEADOWS			PROJECT MANAGER	S. RAVEN			PROJECT DIRECTOR	D. KEEP
WVR No.	APPROVAL	TITLE	NAME																											
0007	DK	DRAFTER	R. GOOSEN																											
0014	DK	DRAFTING CHECK	K. CURLEY																											
0015	DK	DESIGNER	B. LEJANO																											
		DESIGN CHECK	T. MEADOWS																											
		PROJECT MANAGER	S. RAVEN																											
		PROJECT DIRECTOR	D. KEEP																											

<table border="1"> <tr> <th>SCALE</th> <th>PHASE</th> <th>PROJECT / DRAWING No.</th> <th>REVISION</th> </tr> <tr> <td>AS SHOWN</td> <td>PSP</td> <td>3002750-RD-1106</td> <td>C</td> </tr> </table>	SCALE	PHASE	PROJECT / DRAWING No.	REVISION	AS SHOWN	PSP	3002750-RD-1106	C
SCALE	PHASE	PROJECT / DRAWING No.	REVISION					
AS SHOWN	PSP	3002750-RD-1106	C					

SCALES AT A1 SIZE DRAWING

SCALE 1:500

DESIGNER

SMEC
Member of the Surlana Jurong Group
SMEC AUSTRALIA PTY LTD
© ABN 47 065 475 149
SUITE 2, LEVEL 1, 243 NORTHBOURNE AVENUE
LYNEHAM ACT 2602 AUSTRALIA
SMEC PROJECT No 3002750

CLIENT

ACT
Government
Transport Canberra & City Services



PRELIMINARY

PROJECT TITLE

WILLIAM HOVELL DRIVE DUPLICATION

ROAD ALIGNMENT PLAN
SHEET 6

THE PINNACLE NATURE RESERVE

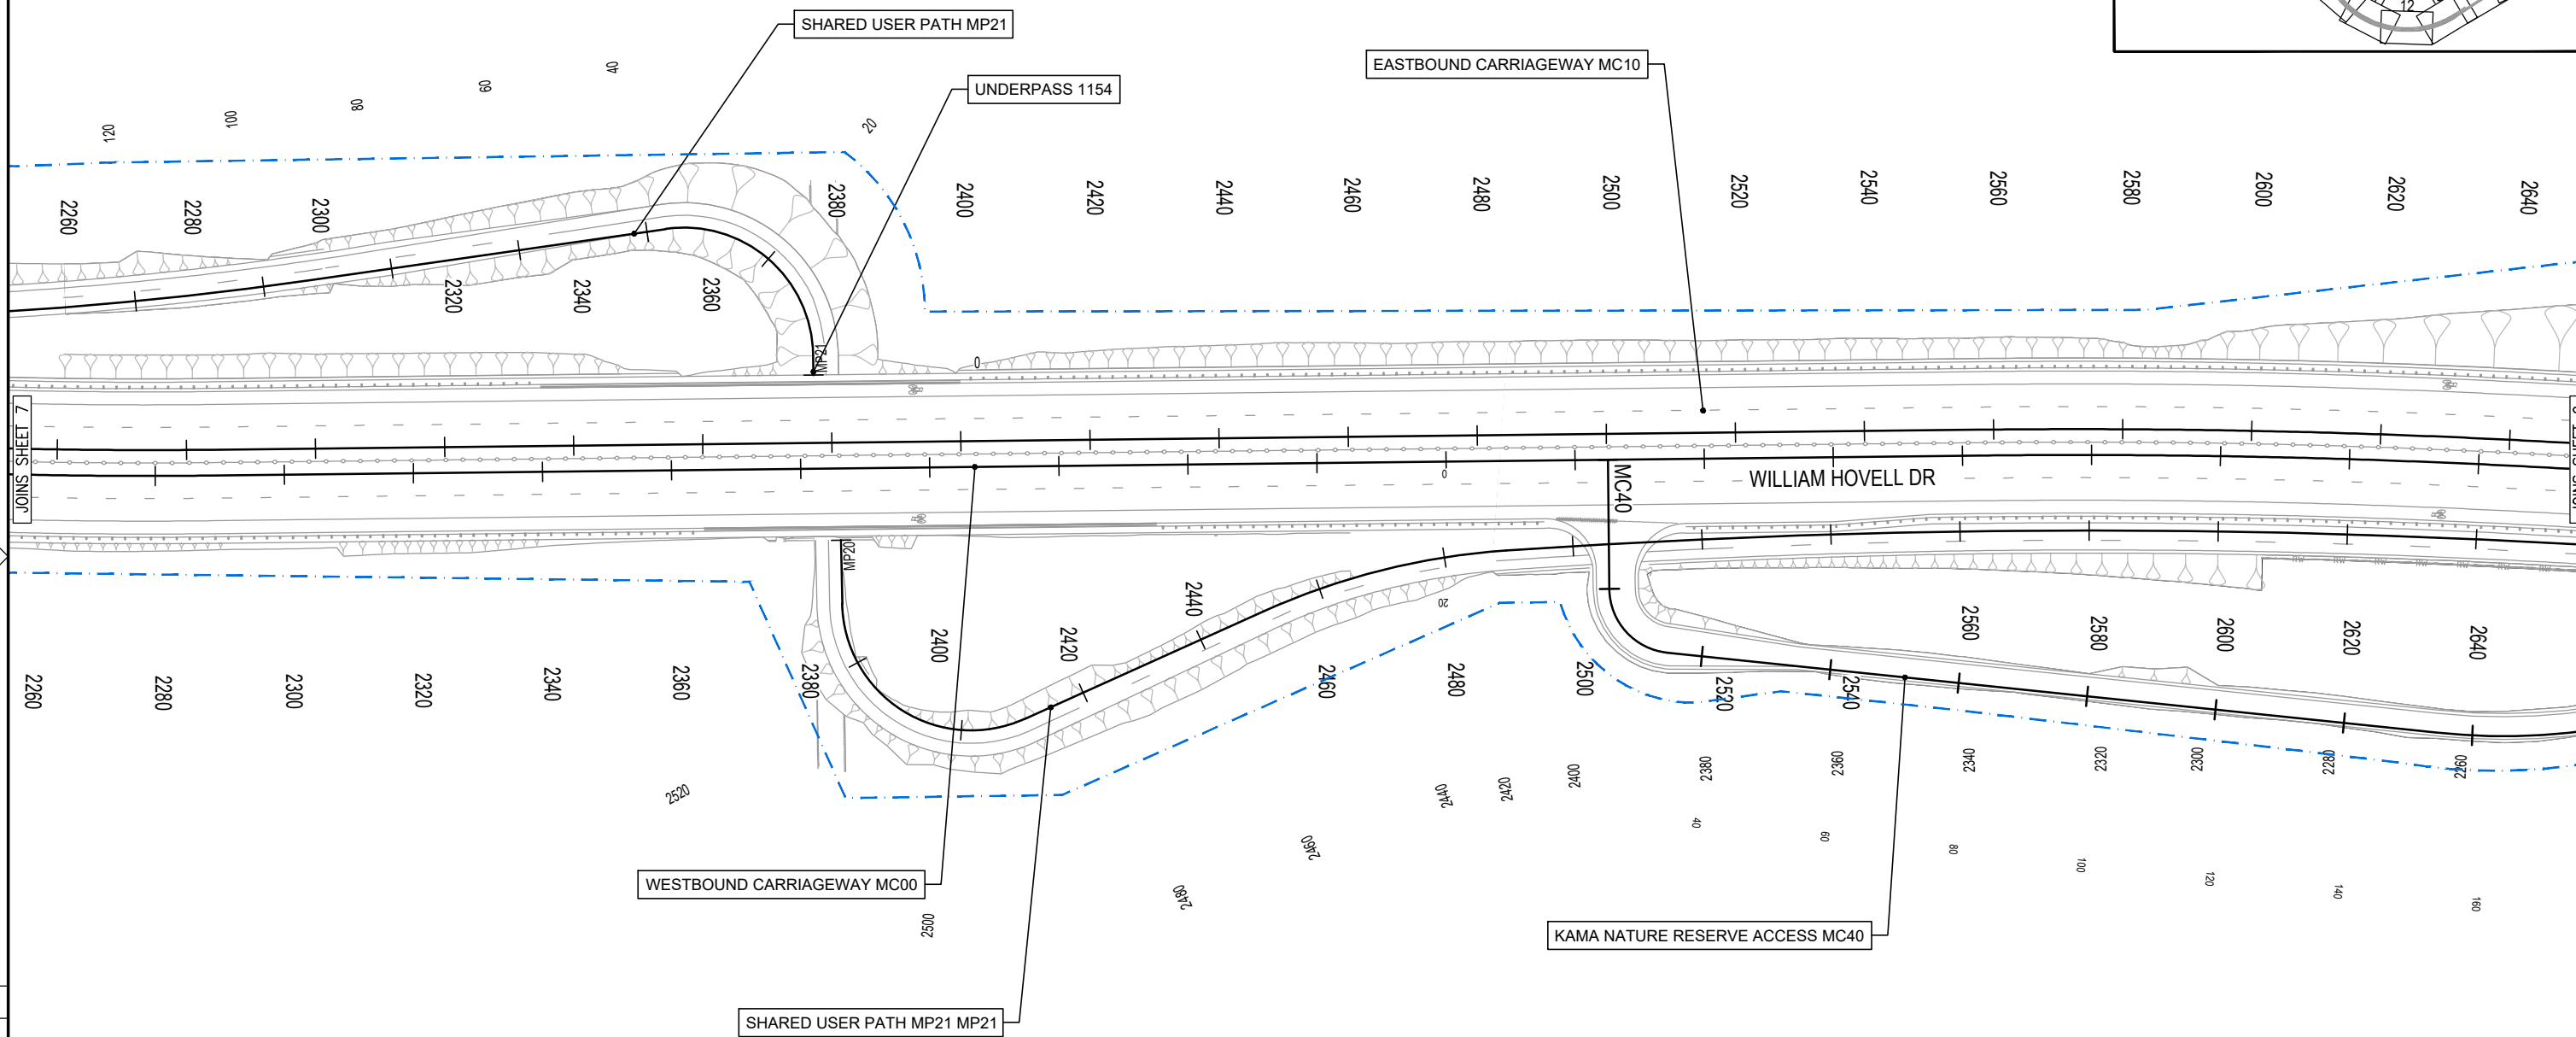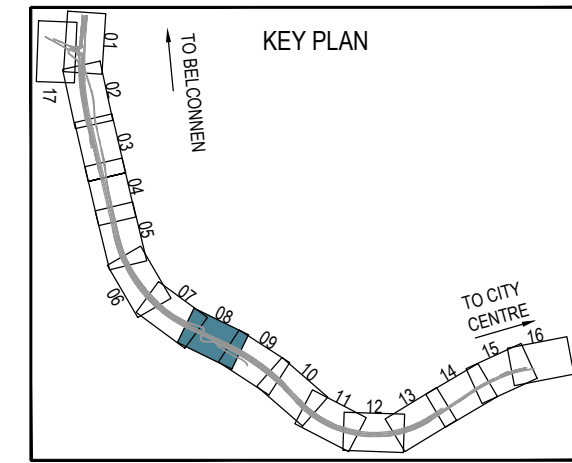

KAMA NATURE RESERVE


- NOTES:**
1. FOR DRAWING INDEX REFER DRG No. 3002750-GE-0011
 2. FOR GENERAL ARRANGEMENT NOTES AND LEGEND REFER DRG No. 3002750-RD-0101 TO RD-0105
 3. BARRIER EXTENTS DO NOT INCLUDE START AND END TREATMENTS
 5. REFER PACKAGE 05 FOR LONGITUDINAL SECTIONS
 6. REFER PACKAGE 06 FOR CROSS SECTIONS
 7. REFER PACKAGE 17 FOR STRUCTURAL DRAWINGS

150 mm ON ORIGINAL

DRAWING FILE LOCATION / NAME
V:\Vault\Projects\3002750\CAD\DWG\04_RD_Road_Alignment\3002750-RD-1108.dwg

REV	DATE	AMENDMENT / REVISION DESCRIPTION
A	19.06.2020	PRELIMINARY SKETCH PLAN
B	08.10.2020	PRELIMINARY SKETCH PLAN
C	13.11.2020	PRELIMINARY SKETCH PLAN SUBMISSION

WVR No.	APPROVAL	TITLE	NAME
0007	DK	DRAFTER	R. GOOSEN
0014	DK	DRAFTING CHECK	K. CURLEY
0015	DK	DESIGNER	B. LEJANO
		DESIGN CHECK	T. MEADOWS
		PROJECT MANAGER	S. RAVEN
		PROJECT DIRECTOR	D. KEEP

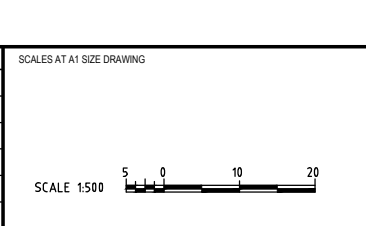

DESIGNER

SMEC
Member of the Surlana Jurong Group
SMEC AUSTRALIA PTY LTD
ABN 47 065 475 149
SUITE 2, LEVEL 1, 243 NORTHBOURNE AVENUE
LYNEHAM ACT 2602 AUSTRALIA
SMEC PROJECT No 3002750



CLIENT

ACT
Government
Transport Canberra & City Services

PROJECT TITLE		WILLIAM HOVELL DRIVE DUPLICATION	
		ROAD ALIGNMENT PLAN SHEET 8	
SCALE	PHASE	PROJECT / DRAWING No.	REVISION
AS SHOWN	PSP	3002750-RD-1108	C

PRELIMINARY

THE PINNACLE NATURE RESERVE

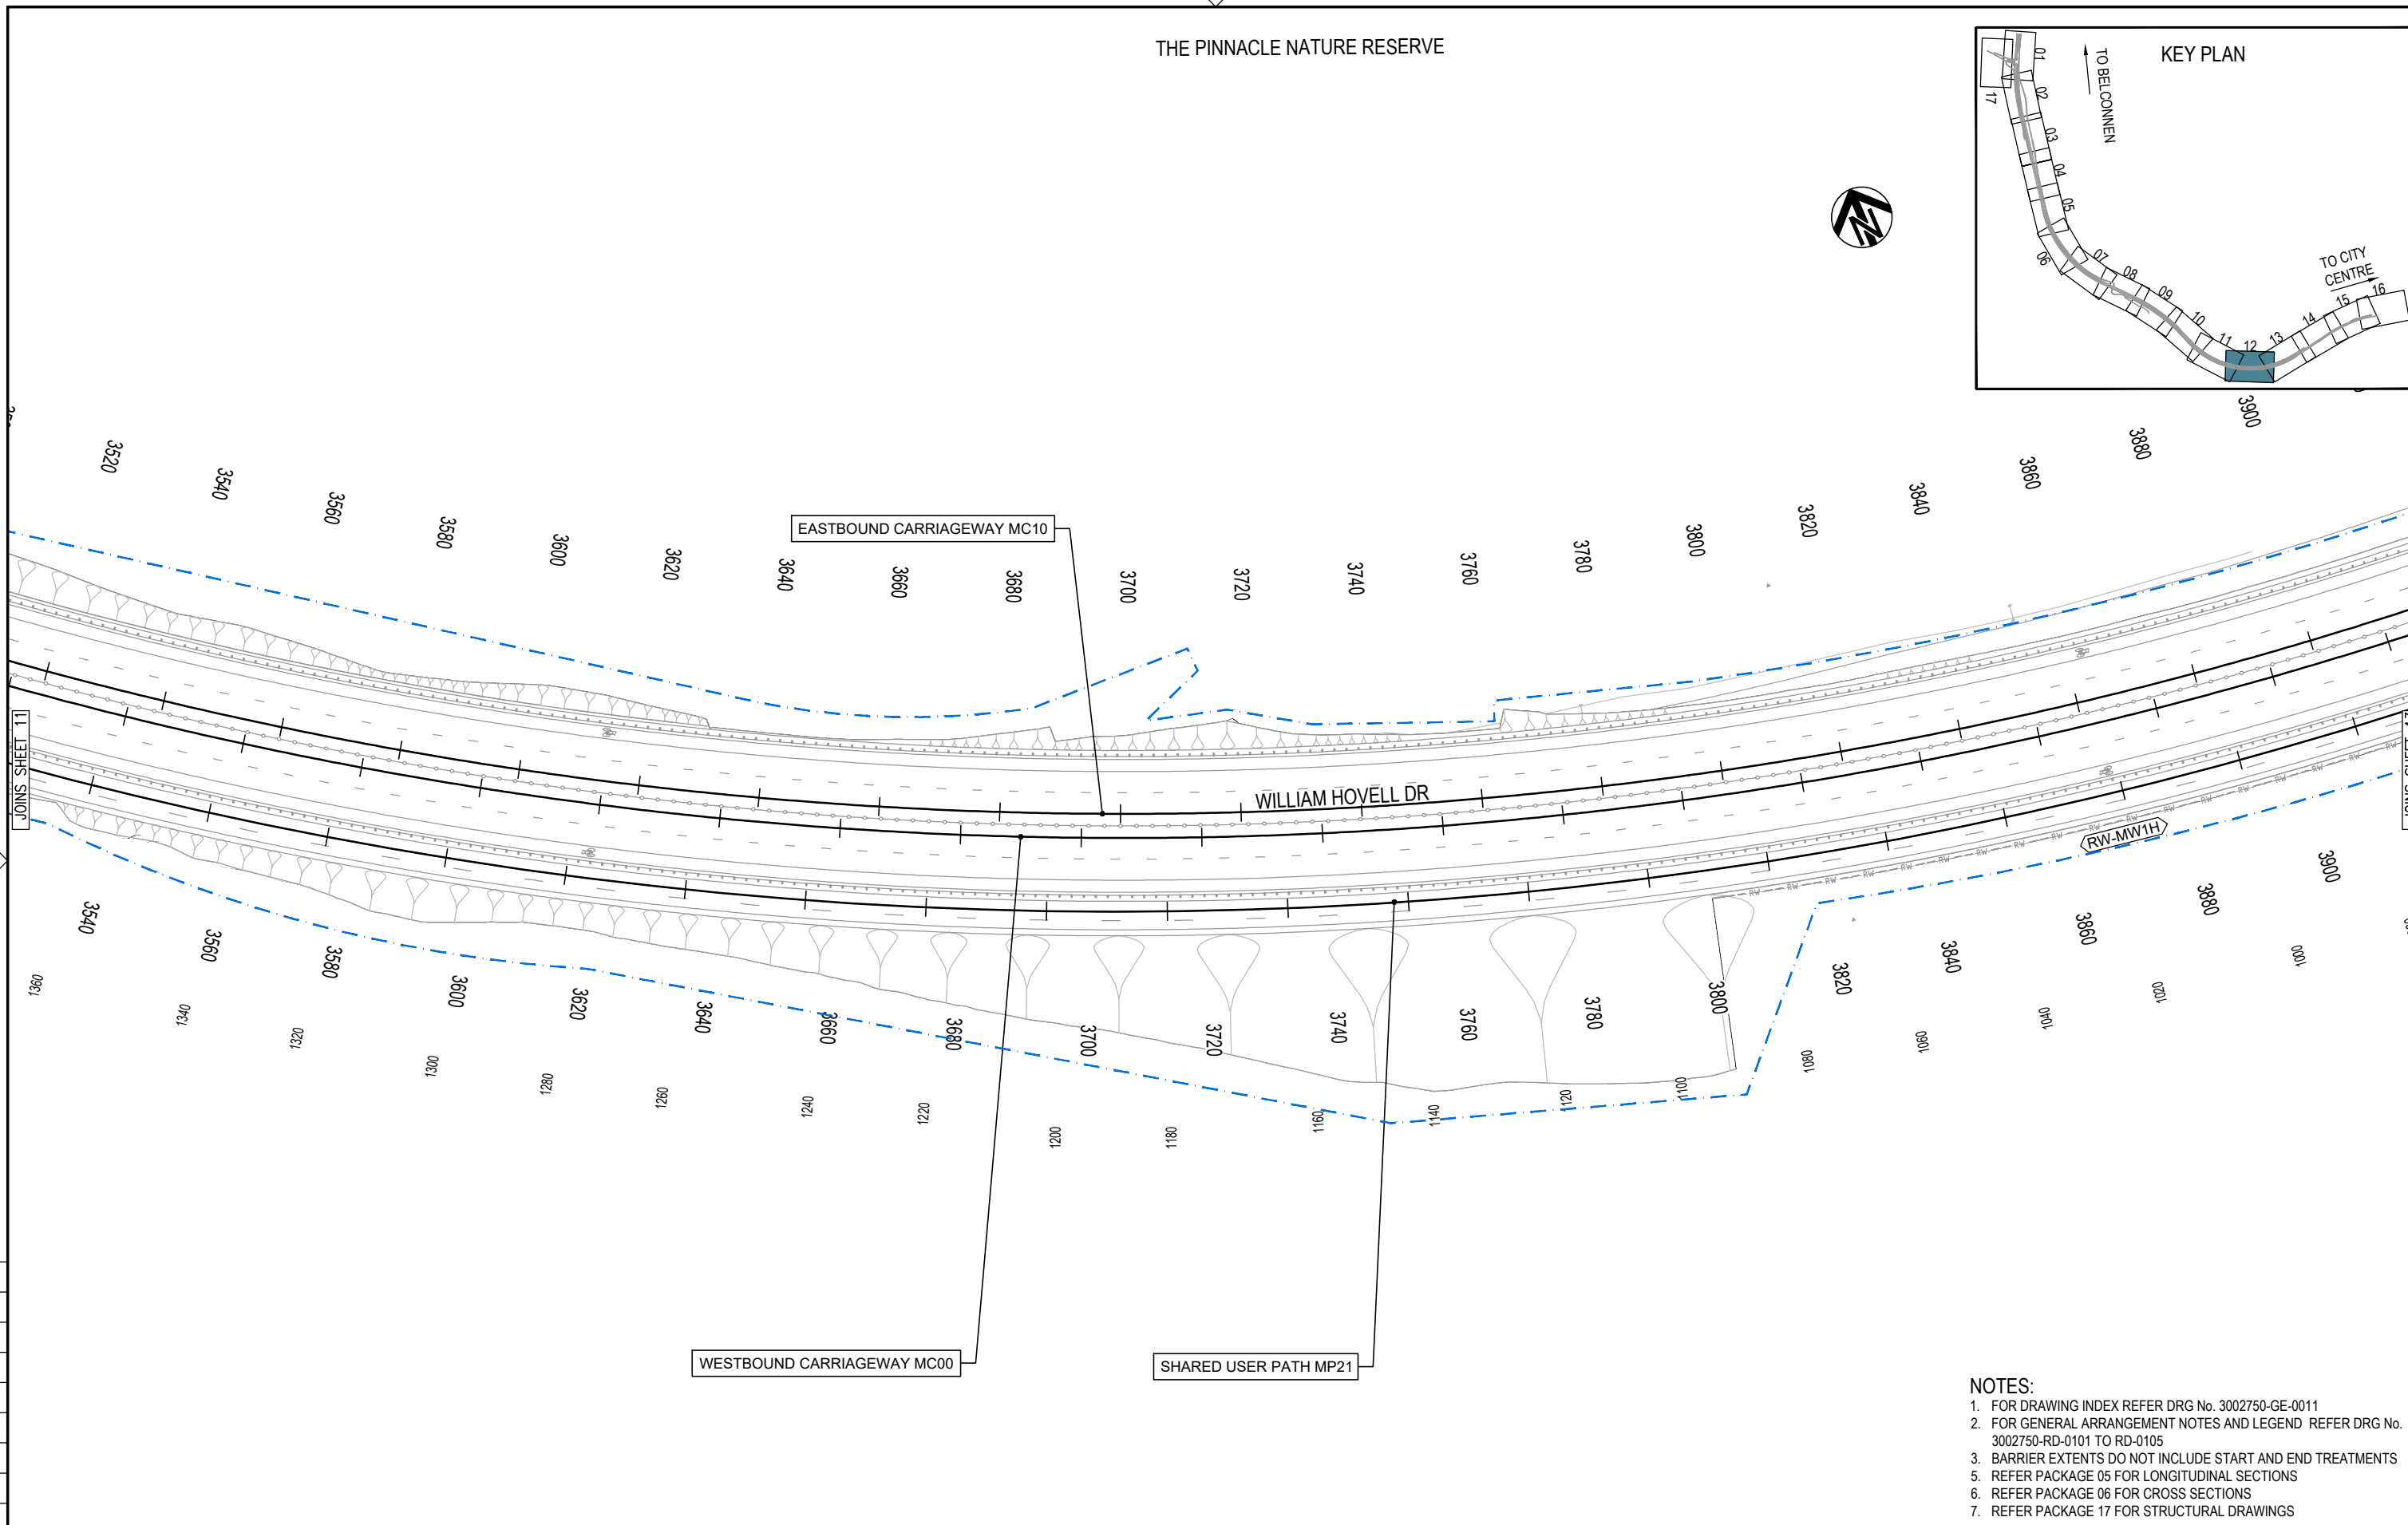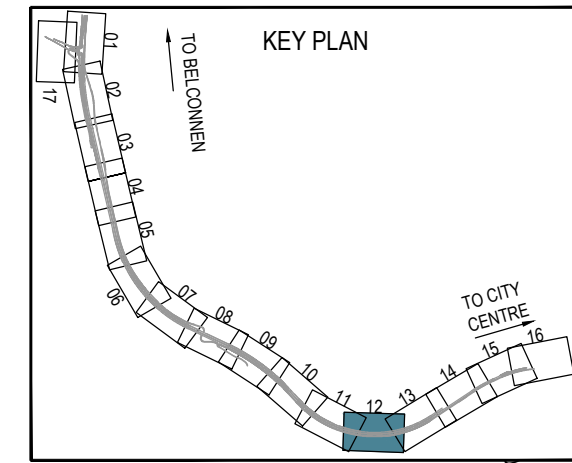


- NOTES:**
1. FOR DRAWING INDEX REFER DRG No. 3002750-GE-0011
 2. FOR GENERAL ARRANGEMENT NOTES AND LEGEND REFER DRG No. 3002750-RD-0101 TO RD-0105
 3. BARRIER EXTENTS DO NOT INCLUDE START AND END TREATMENTS
 5. REFER PACKAGE 05 FOR LONGITUDINAL SECTIONS
 6. REFER PACKAGE 06 FOR CROSS SECTIONS
 7. REFER PACKAGE 17 FOR STRUCTURAL DRAWINGS

150 mm ON ORIGINAL

DRAWING FILE LOCATION / NAME	
V:\Vault\Projects\3002750\CAD\DWG\04_RD_Road_Alignment\3002750-RD-1112.dwg	
EXTERNAL REFERENCE FILES	
X:\WD\FRAME.SD	
X:\3002750_SMEC_A1	
X:\WD\DES_CTRL_500	
X:\WD\DES_PATH	
X:\WD\SURFA	
X:\WD\PROP	
X:\WD\IMP	
X:\WD\PA_TEXT	
X:\WD\DES_BURY	
X:\WD\DES_SIGN	
X:\WD\NOTE_BA	

REV	DATE	AMENDMENT / REVISION DESCRIPTION	WVR No.	APPROVAL	TITLE	NAME
A	19.06.2020	PRELIMINARY SKETCH PLAN	0007	DK	DRAFTER	R. GOOSEN
B	08.10.2020	PRELIMINARY SKETCH PLAN	0014	DK	DRAFTING CHECK	K. CURLEY
C	13.11.2020	PRELIMINARY SKETCH PLAN SUBMISSION	0015	DK	DESIGNER	B. LEJANO
					DESIGN CHECK	T. MEADOWS
					PROJECT MANAGER	S. RAVEN
					PROJECT DIRECTOR	D. KEEP

PLOT DATE	TIME
13 Nov 2020	07:35:12
SCALES AT A1 SIZE DRAWING	
SCALE 1:500	

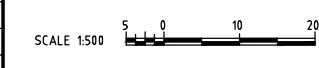

DESIGNER

SMEC
Member of the Surbana Jurong Group
SMEC AUSTRALIA PTY LTD
© ABN 47 065 475 149
SUITE 2, LEVEL 1, 243 NORTHBOURNE AVENUE
LYNEHAM ACT 2602 AUSTRALIA
SMEC PROJECT No 3002750



CLIENT

ACT
Government
Transport Canberra & City Services

PRELIMINARY

PROJECT TITLE		WILLIAM HOVELL DRIVE DUPLICATION	
		ROAD ALIGNMENT PLAN SHEET 12	
SCALE	PHASE	PROJECT / DRAWING No.	REVISION
AS SHOWN	PSP	3002750-RD-1112	C

THE PINNACLE NATURE RESERVE

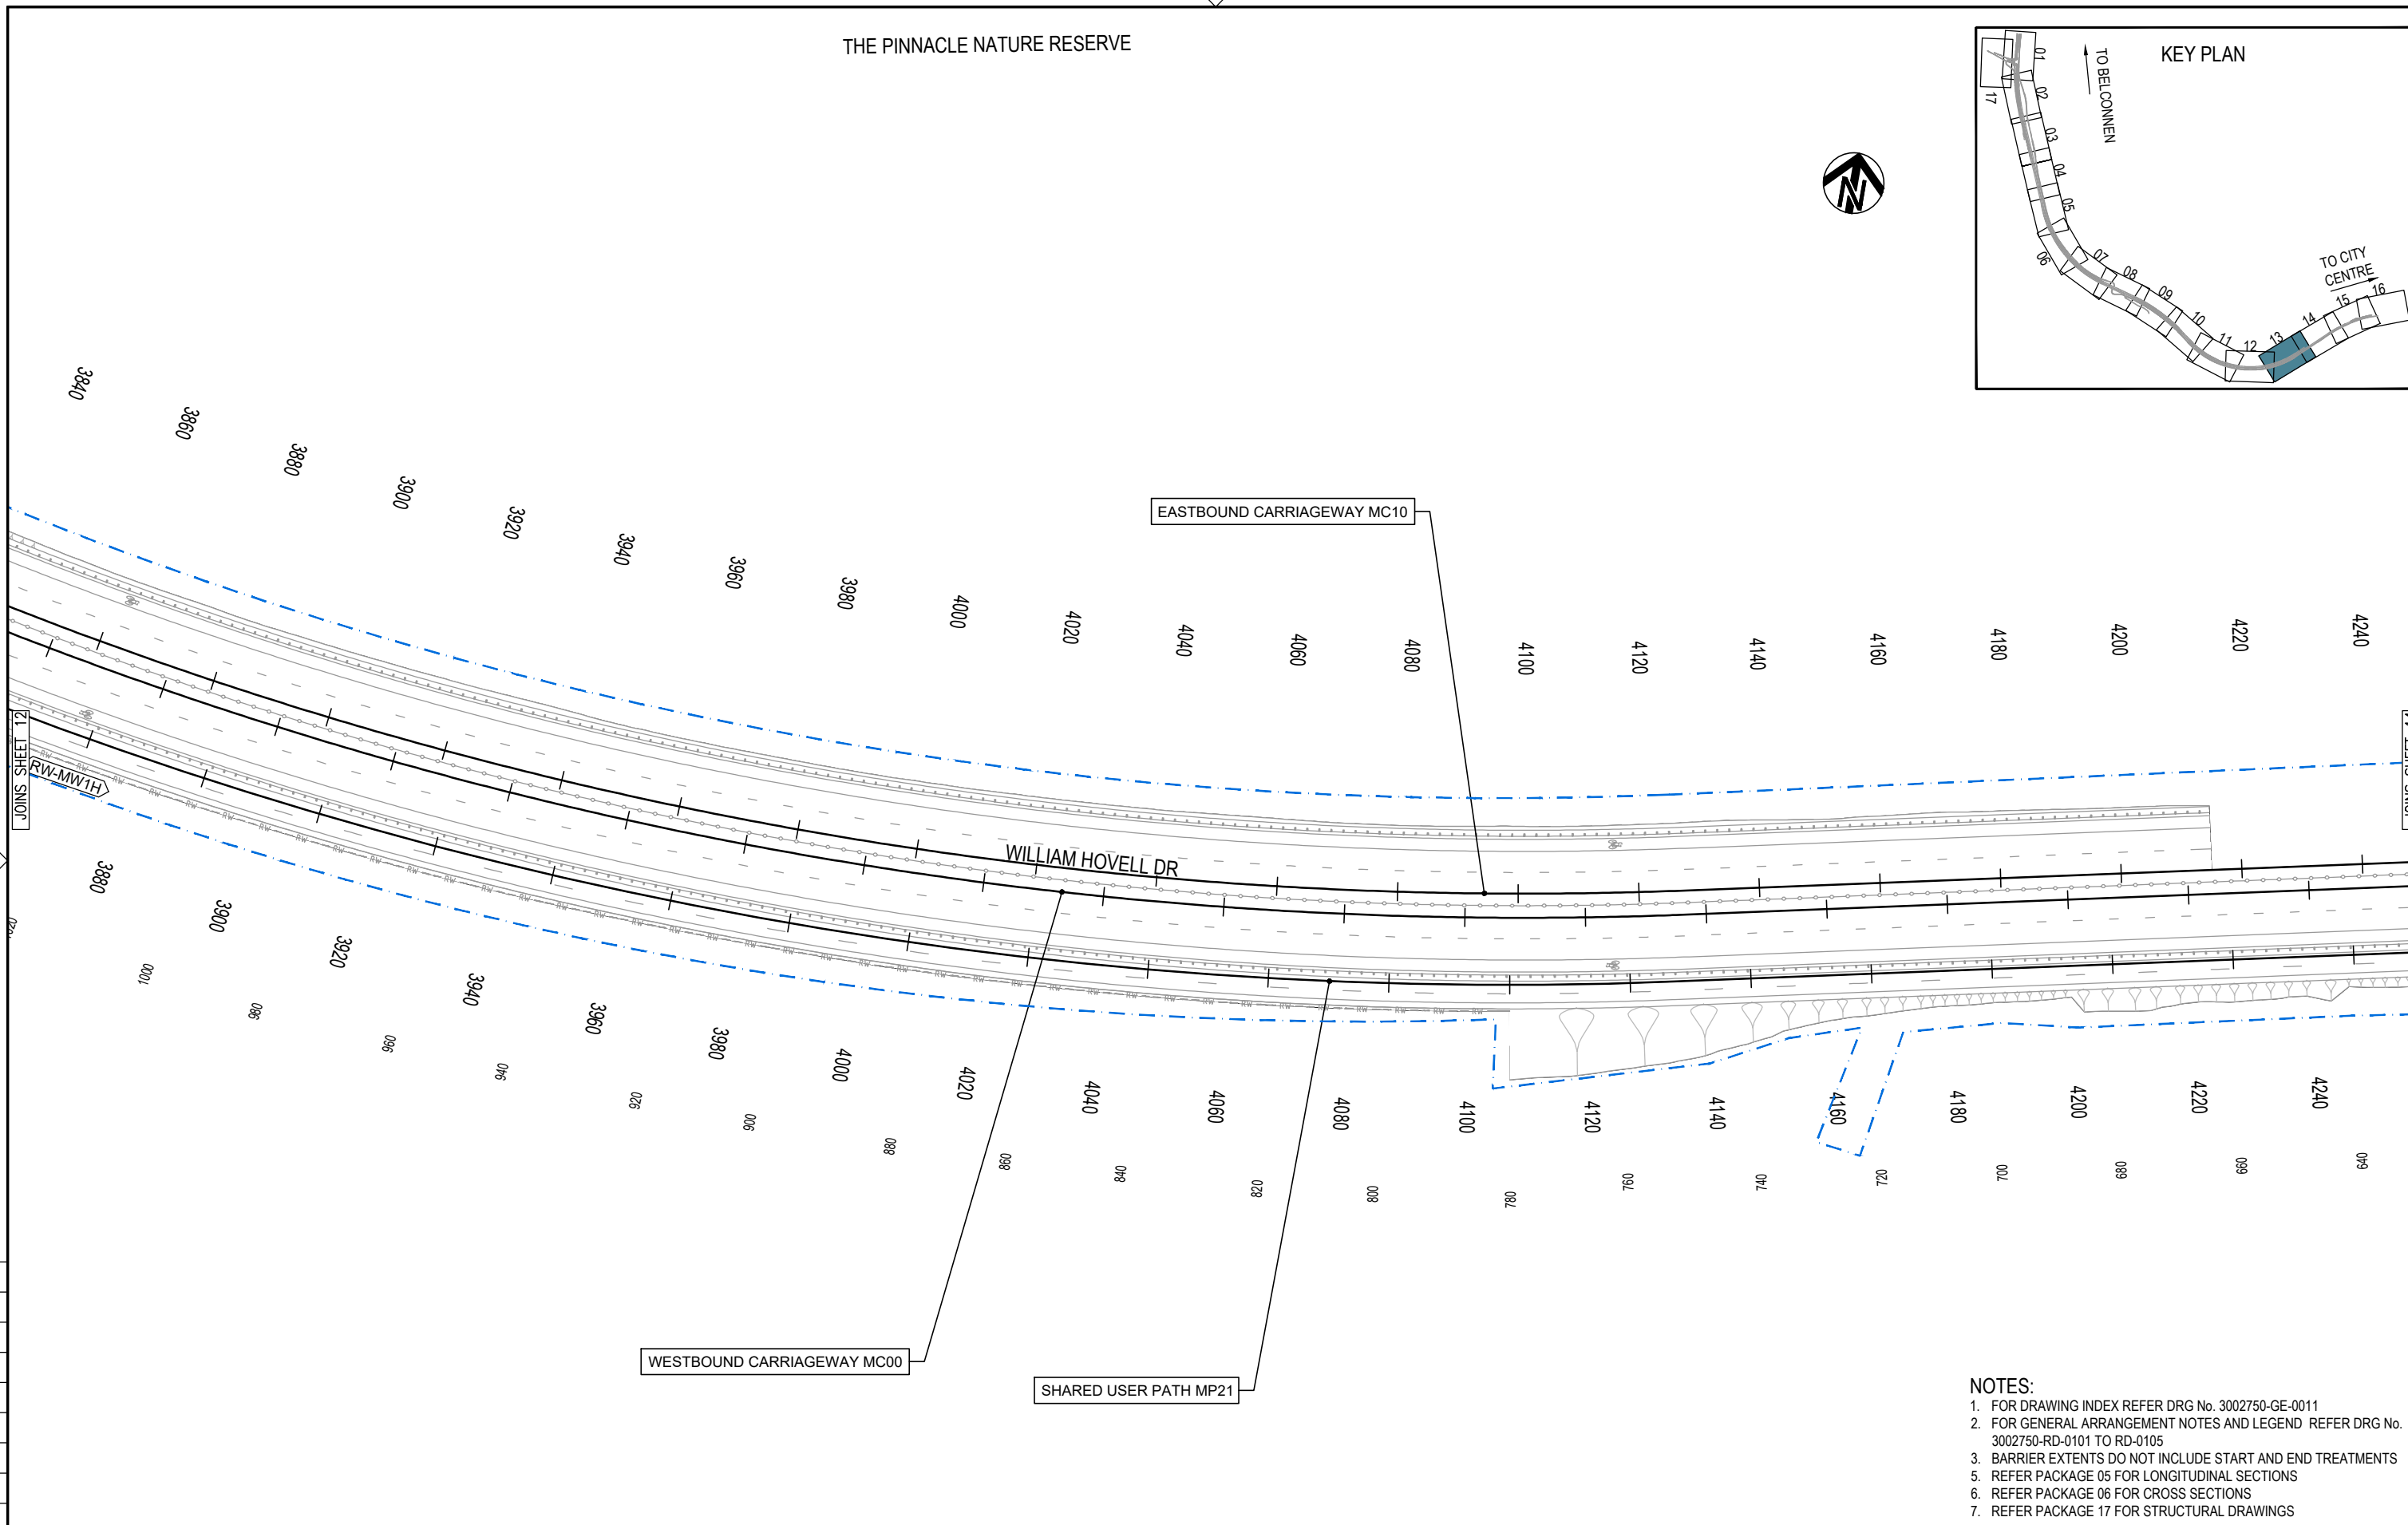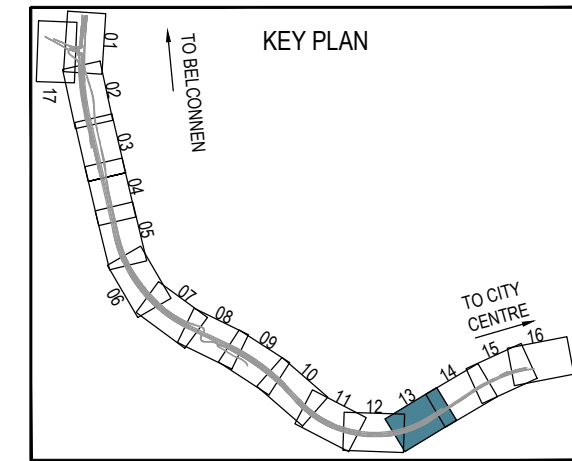

- NOTES:**
1. FOR DRAWING INDEX REFER DRG No. 3002750-GE-0011
 2. FOR GENERAL ARRANGEMENT NOTES AND LEGEND REFER DRG No. 3002750-RD-0101 TO RD-0105
 3. BARRIER EXTENTS DO NOT INCLUDE START AND END TREATMENTS
 5. REFER PACKAGE 05 FOR LONGITUDINAL SECTIONS
 6. REFER PACKAGE 06 FOR CROSS SECTIONS
 7. REFER PACKAGE 17 FOR STRUCTURAL DRAWINGS

150 mm ON ORIGINAL

DRAWING FILE LOCATION / NAME V:\Vault\Projects\3002750\CAD\DWG\04_RD_Road_Alignment\3002750-RD-1113.dwg		<table border="1"> <tr> <th>REV</th> <th>DATE</th> <th>AMENDMENT / REVISION DESCRIPTION</th> </tr> <tr> <td>A</td> <td>19.06.2020</td> <td>PRELIMINARY SKETCH PLAN</td> </tr> <tr> <td>B</td> <td>08.10.2020</td> <td>PRELIMINARY SKETCH PLAN</td> </tr> <tr> <td>C</td> <td>13.11.2020</td> <td>PRELIMINARY SKETCH PLAN SUBMISSION</td> </tr> </table>	REV	DATE	AMENDMENT / REVISION DESCRIPTION	A	19.06.2020	PRELIMINARY SKETCH PLAN	B	08.10.2020	PRELIMINARY SKETCH PLAN	C	13.11.2020	PRELIMINARY SKETCH PLAN SUBMISSION																
REV	DATE	AMENDMENT / REVISION DESCRIPTION																												
A	19.06.2020	PRELIMINARY SKETCH PLAN																												
B	08.10.2020	PRELIMINARY SKETCH PLAN																												
C	13.11.2020	PRELIMINARY SKETCH PLAN SUBMISSION																												
EXTERNAL REFERENCE FILES		<table border="1"> <tr> <th>WVR No.</th> <th>APPROVAL</th> <th>TITLE</th> <th>NAME</th> </tr> <tr> <td>0007</td> <td>DK</td> <td>DRAFTER</td> <td>R. GOOSEN</td> </tr> <tr> <td>0014</td> <td>DK</td> <td>DRAFTING CHECK</td> <td>K. CURLEY</td> </tr> <tr> <td>0015</td> <td>DK</td> <td>DESIGNER</td> <td>B. LEJANO</td> </tr> <tr> <td></td> <td></td> <td>DESIGN CHECK</td> <td>T. MEADOWS</td> </tr> <tr> <td></td> <td></td> <td>PROJECT MANAGER</td> <td>S. RAVEN</td> </tr> <tr> <td></td> <td></td> <td>PROJECT DIRECTOR</td> <td>D. KEEP</td> </tr> </table>	WVR No.	APPROVAL	TITLE	NAME	0007	DK	DRAFTER	R. GOOSEN	0014	DK	DRAFTING CHECK	K. CURLEY	0015	DK	DESIGNER	B. LEJANO			DESIGN CHECK	T. MEADOWS			PROJECT MANAGER	S. RAVEN			PROJECT DIRECTOR	D. KEEP
WVR No.	APPROVAL	TITLE	NAME																											
0007	DK	DRAFTER	R. GOOSEN																											
0014	DK	DRAFTING CHECK	K. CURLEY																											
0015	DK	DESIGNER	B. LEJANO																											
		DESIGN CHECK	T. MEADOWS																											
		PROJECT MANAGER	S. RAVEN																											
		PROJECT DIRECTOR	D. KEEP																											

<table border="1"> <tr> <th>SCALE</th> <th>PHASE</th> <th>PROJECT / DRAWING No.</th> <th>REVISION</th> </tr> <tr> <td>AS SHOWN</td> <td>PSP</td> <td>3002750-RD-1113</td> <td>C</td> </tr> </table>	SCALE	PHASE	PROJECT / DRAWING No.	REVISION	AS SHOWN	PSP	3002750-RD-1113	C
SCALE	PHASE	PROJECT / DRAWING No.	REVISION					
AS SHOWN	PSP	3002750-RD-1113	C					

SCALES AT A1 SIZE DRAWING

SCALE 1:500

DESIGNER



Member of the Surbana Jurong Group
SMEC AUSTRALIA PTY LTD
 © ABN 47 065 475 149
 SUITE 2, LEVEL 1, 243 NORTHBOURNE AVENUE
 LYNEHAM ACT 2602 AUSTRALIA
 SMEC PROJECT No 3002750

CLIENT

ACT Government
 Transport Canberra & City Services



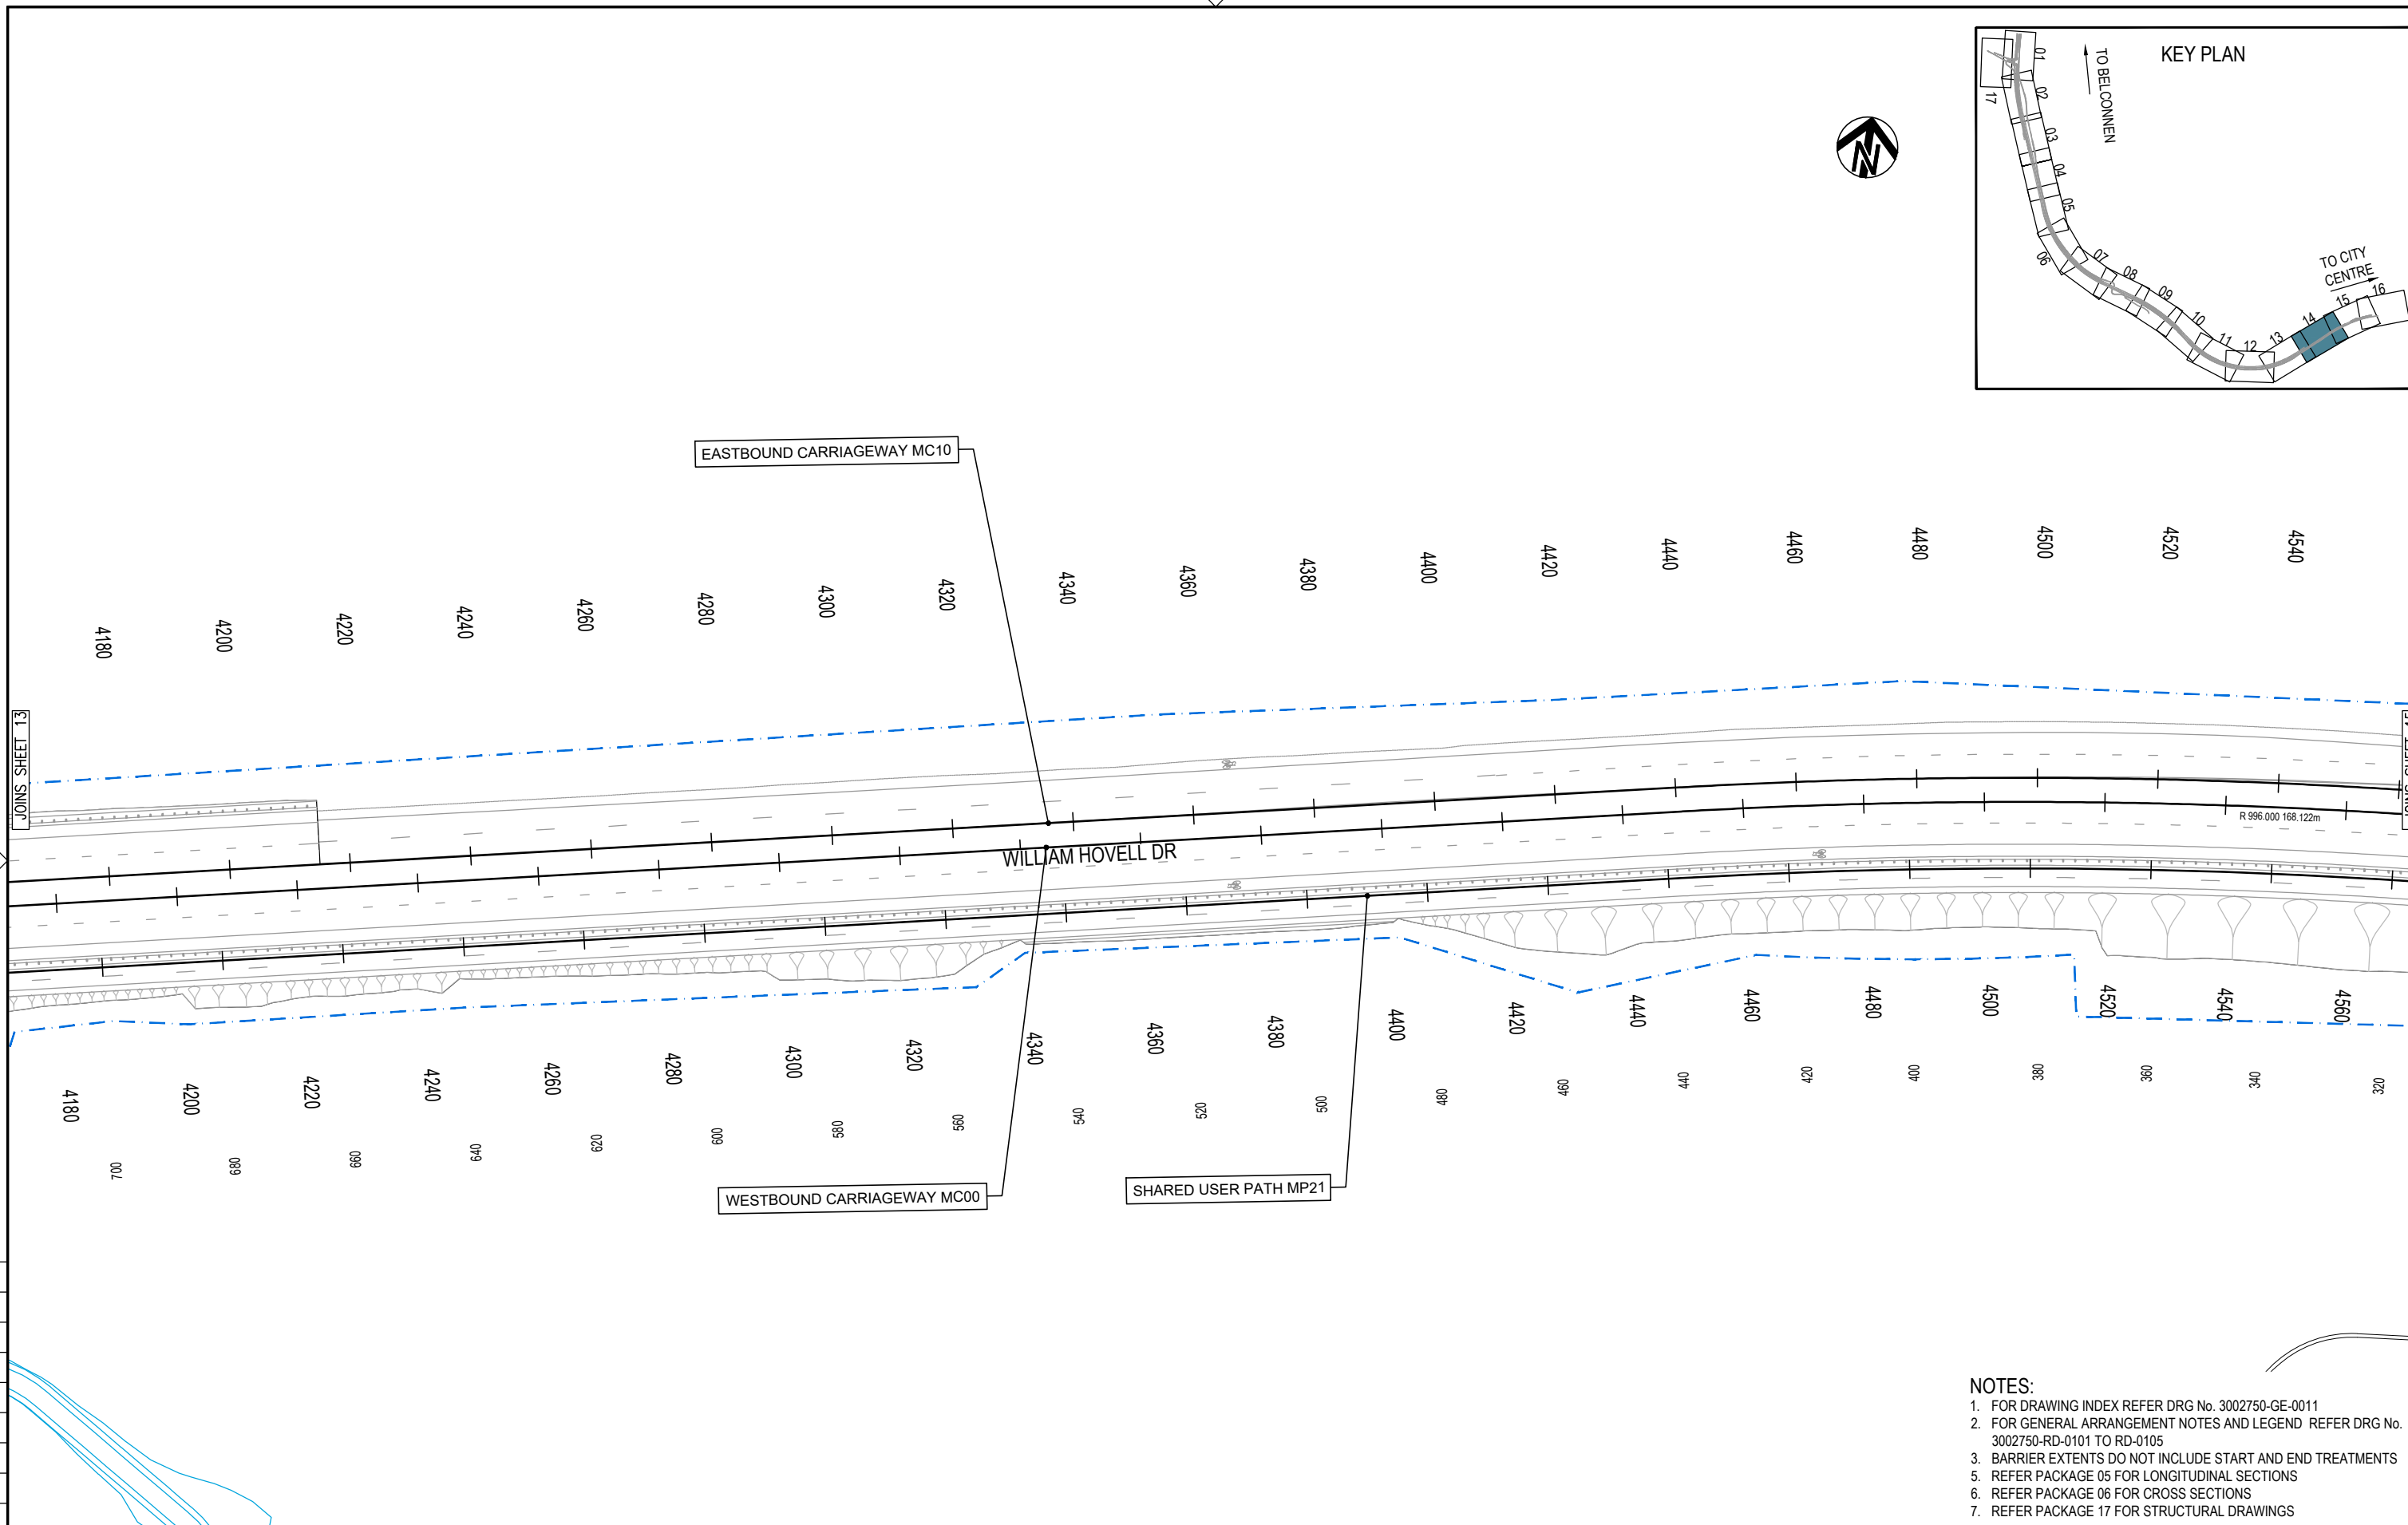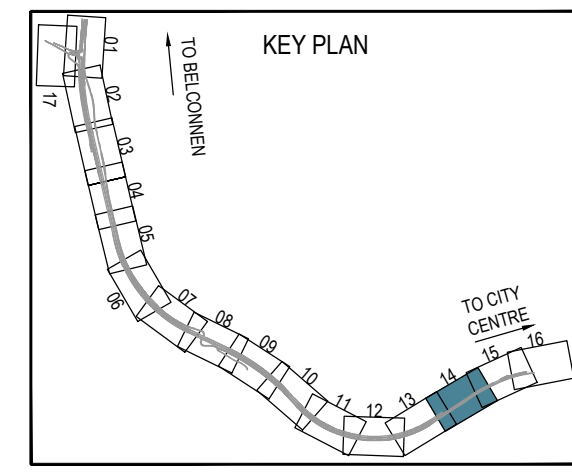

PRELIMINARY

PROJECT TITLE
 WILLIAM HOVELL DRIVE DUPLICATION
ROAD ALIGNMENT PLAN
SHEET 13





- NOTES:**
- FOR DRAWING INDEX REFER DRG No. 3002750-GE-0011
 - FOR GENERAL ARRANGEMENT NOTES AND LEGEND REFER DRG No. 3002750-RD-0101 TO RD-0105
 - BARRIER EXTENTS DO NOT INCLUDE START AND END TREATMENTS
 - REFER PACKAGE 05 FOR LONGITUDINAL SECTIONS
 - REFER PACKAGE 06 FOR CROSS SECTIONS
 - REFER PACKAGE 17 FOR STRUCTURAL DRAWINGS

PRELIMINARY

DRAWING FILE LOCATION / NAME V:_Vault\Projects\3002750\CAD\DWG\04_RD_Road_Alignment\3002750-RD-1114.dwg		PLOT DATE 13 Nov 2020		TIME 07:36:24	
EXTERNAL REFERENCE FILES		REV	DATE	AMENDMENT / REVISION DESCRIPTION	
<ul style="list-style-type: none"> X:\WD_FRAME_500 X:\3002750_SMEC_A1 X:\WD_DES_CAD X:\WD_DES_CTRL_500 X:\WD_DES_PATH X:\WD_DES_PAV X:\WD_DES_NAME X:\WD_WP X:\WD_PAL_TEXT X:\WD_PAL_DIM X:\WD_PAL_DIM X:\WD_NOTE_BA X:\WD_NET_500 		A	19.06.2020	PRELIMINARY SKETCH PLAN	
		B	08.10.2020	PRELIMINARY SKETCH PLAN	
		C	13.11.2020	PRELIMINARY SKETCH PLAN SUBMISSION	
DESIGNER		WVR No.	APPROVAL	TITLE	NAME
 SMEC Member of the Surbana Jurong Group SMEC AUSTRALIA PTY LTD © ABN 47 065 475 149 SUITE 2, LEVEL 1, 243 NORTHBOURNE AVENUE LYNEHAM ACT 2602 AUSTRALIA SMEC PROJECT No 3002750		0007	DK	DRAFTER	<i>R. GOOSEN</i>
 ACT Government Transport Canberra & City Services		0014	DK	DRAFTING CHECK	<i>K. CURLEY</i>
		0015	DK	DESIGNER	<i>B. LEJANO</i>
				DESIGN CHECK	<i>T. MEADOWS</i>
				PROJECT MANAGER	<i>S. RAVEN</i>
				PROJECT DIRECTOR	<i>D. KEEP</i>
SCALES AT A1 SIZE DRAWING 		PROJECT TITLE WILLIAM HOVELL DRIVE DUPLICATION		PROJECT / DRAWING No. 3002750-RD-1114	
CLIENT 		PHASE AS SHOWN / PSP		REVISION C	

150 mm ON ORIGINAL
A1

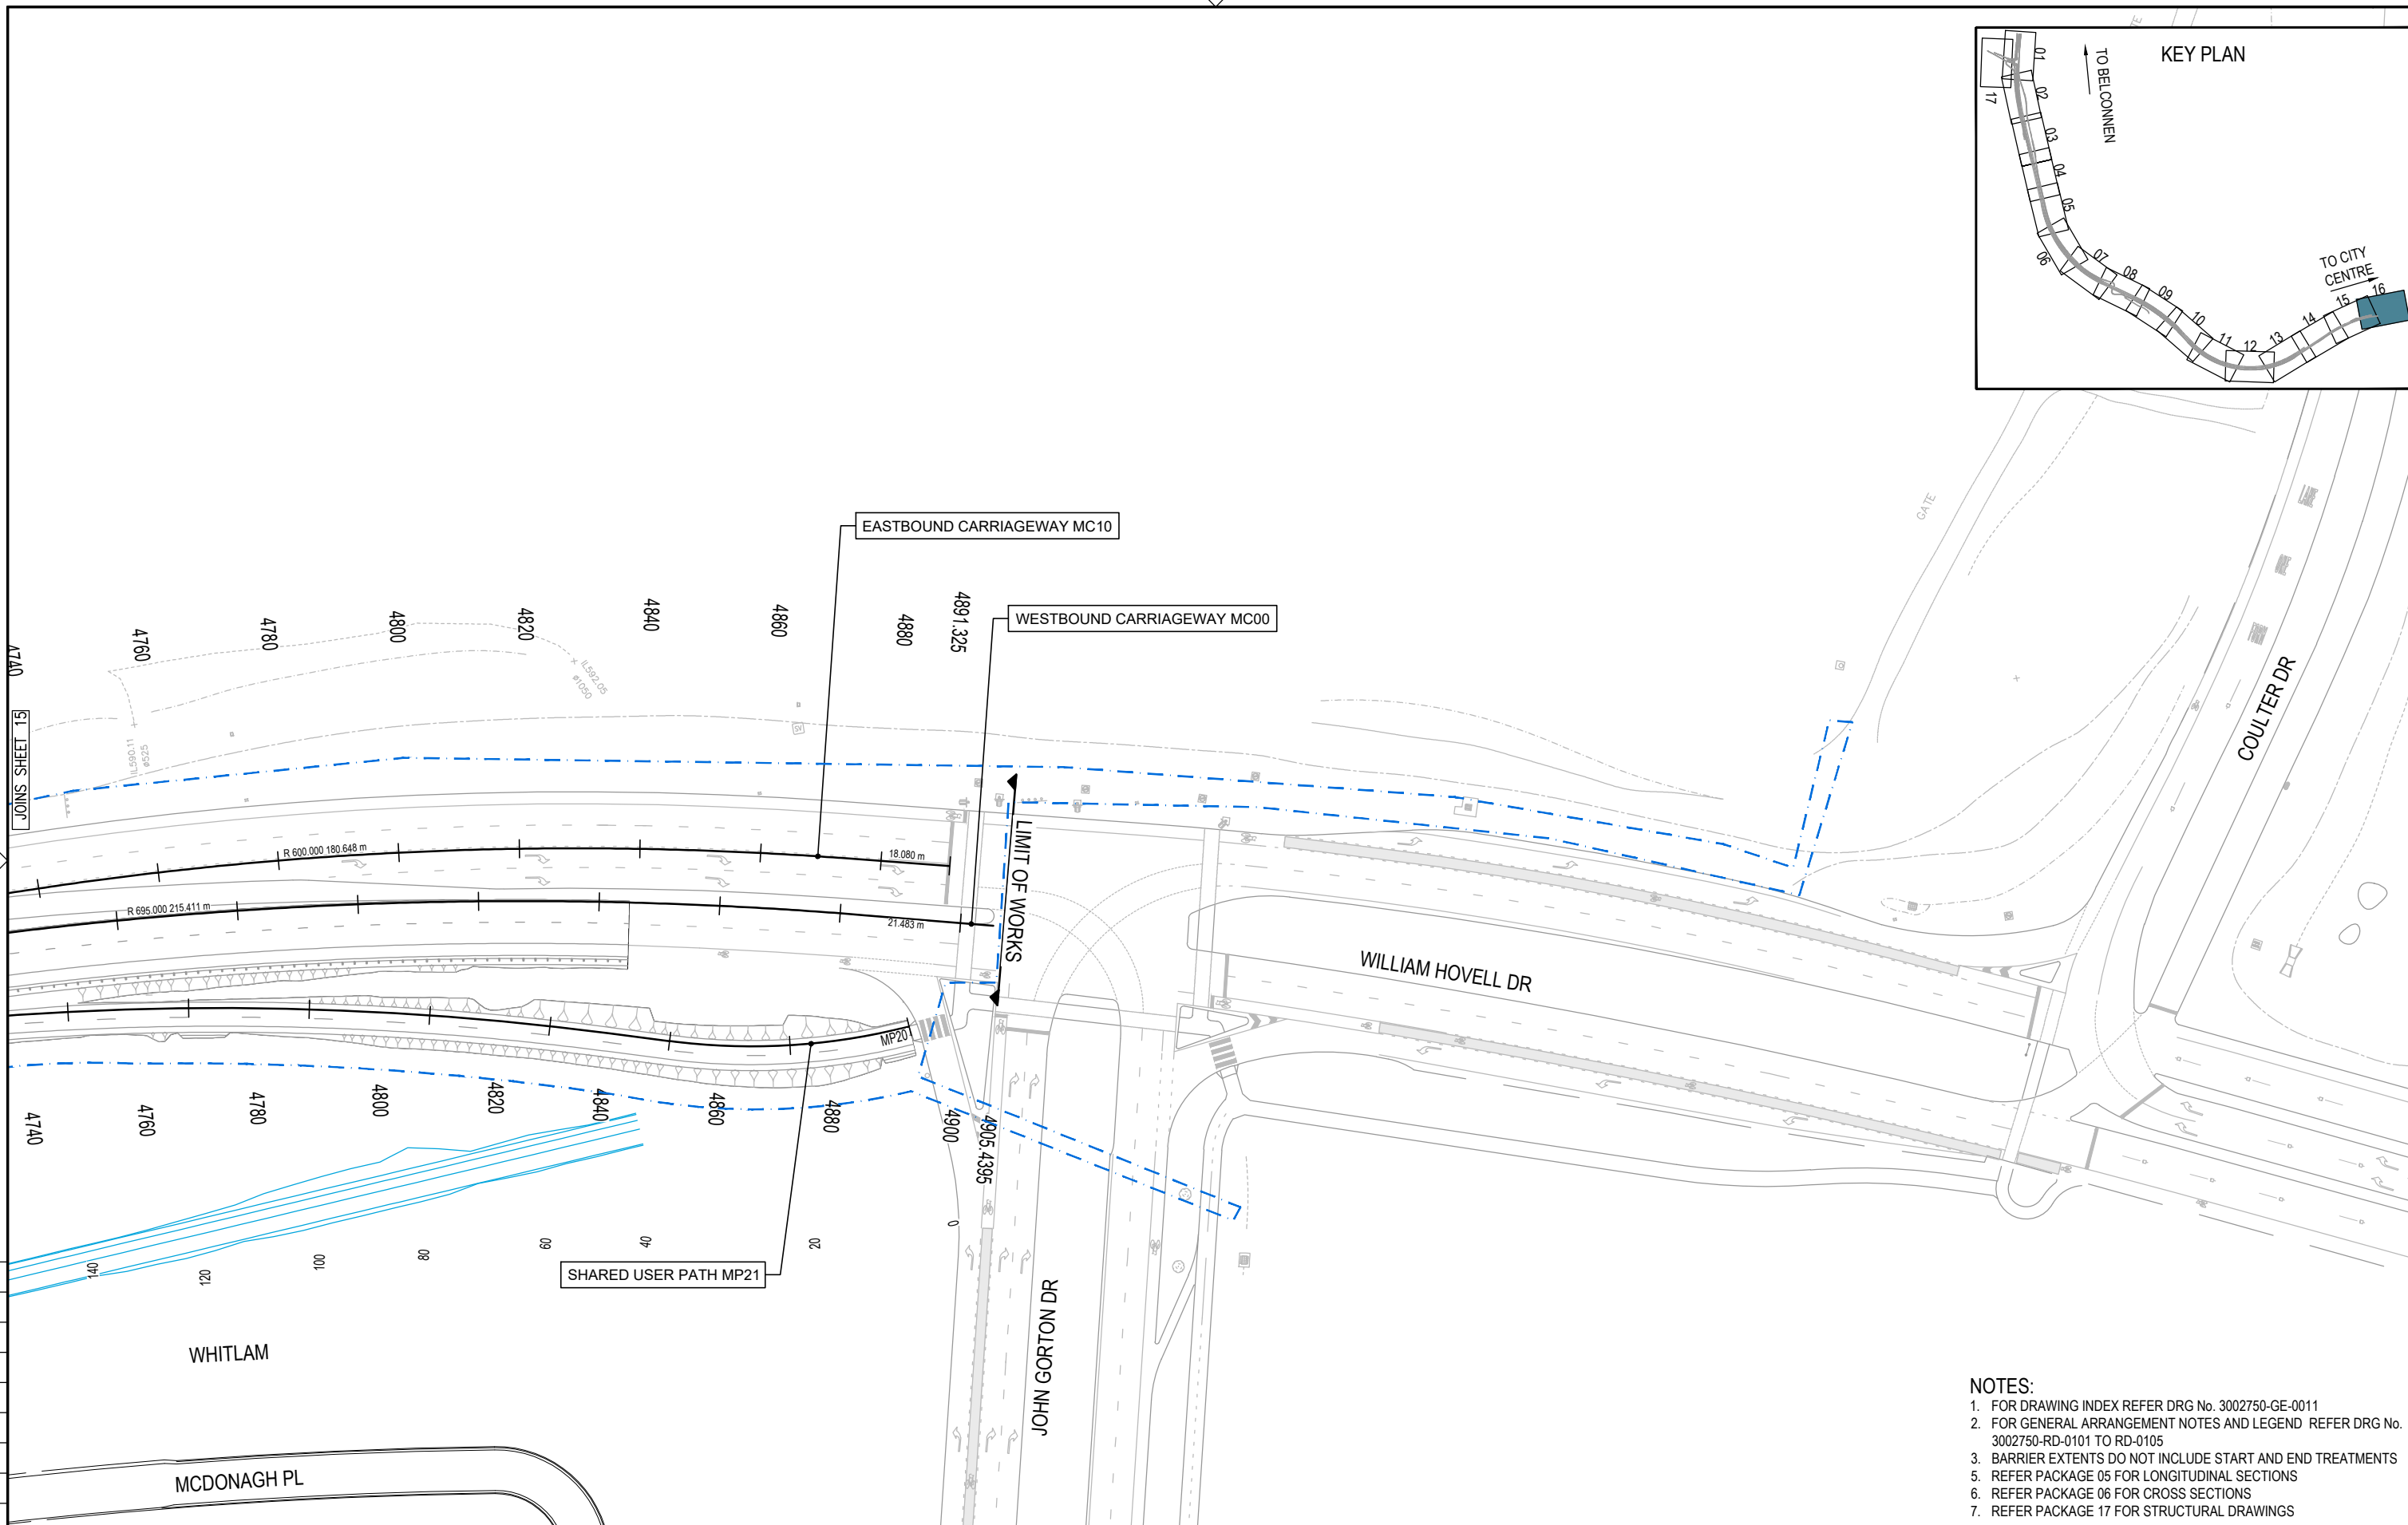
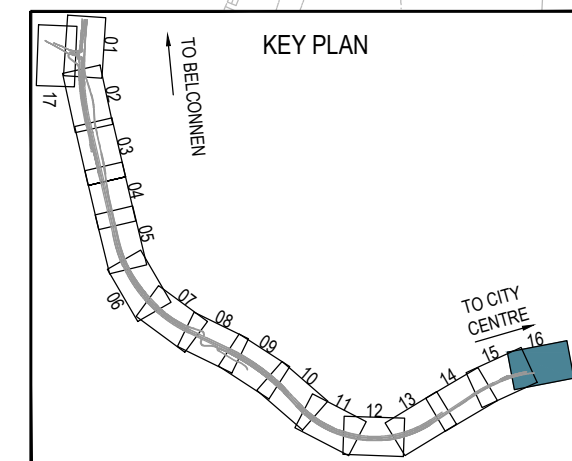


- NOTES:**
1. FOR DRAWING INDEX REFER DRG No. 3002750-GE-0011
 2. FOR GENERAL ARRANGEMENT NOTES AND LEGEND REFER DRG No. 3002750-RD-0101 TO RD-0105
 3. BARRIER EXTENTS DO NOT INCLUDE START AND END TREATMENTS
 5. REFER PACKAGE 05 FOR LONGITUDINAL SECTIONS
 6. REFER PACKAGE 06 FOR CROSS SECTIONS
 7. REFER PACKAGE 17 FOR STRUCTURAL DRAWINGS

PRELIMINARY

150 mm ON ORIGINAL

DRAWING FILE LOCATION / NAME V:\Vault\Projects\3002750\CAD\DWG\04_RD_Road_Alignment\3002750-RD-1116.dwg		PLOT DATE 13 Nov 2020		TIME 07:37:37	
EXTERNAL REFERENCE FILES		REV	DATE	AMENDMENT / REVISION DESCRIPTION	
<ul style="list-style-type: none"> X:\WD\FRAME_500 X:\3002750_SMEC_A1 X:\WD\DES_CAD X:\WD\DES_CTRL_500 X:\WD\DES_PATH X:\WD\DES_NAME X:\WD\DES_WP X:\WD\DES_TEXT X:\WD\DES_DIM X:\WD\NOTE_BA X:\WD\NET_500 		A	19.06.2020	PRELIMINARY SKETCH PLAN	
		B	08.10.2020	PRELIMINARY SKETCH PLAN	
		C	13.11.2020	PRELIMINARY SKETCH PLAN SUBMISSION	
WVR No.		APPROVAL	TITLE	NAME	
0007		DK	DRAFTER	R. GOOSEN	
0014		DK	DRAFTING CHECK	K. CURLEY	
0015		DK	DESIGNER	B. LEJANO	
			DESIGN CHECK	T. MEADOWS	
			PROJECT MANAGER	S. RAVEN	
			PROJECT DIRECTOR	D. KEEP	
SCALES AT A1 SIZE DRAWING		DESIGNER		CLIENT	
SCALE 1:500		 SMEC Member of the Surlana Jurong Group SMEC AUSTRALIA PTY LTD © ABN 47 065 475 149 SUITE 2, LEVEL 1, 243 NORTHBOURNE AVENUE LYNEHAM ACT 2602 AUSTRALIA SMEC PROJECT No 3002750		 ACT Government Transport Canberra & City Services	
		PROJECT TITLE		WILLIAM HOVELL DRIVE DUPLICATION	
		ROAD ALIGNMENT PLAN		SHEET 16	
SCALE	PHASE	PROJECT / DRAWING No.		REVISION	
AS SHOWN	PSP	3002750-RD-1116		C	

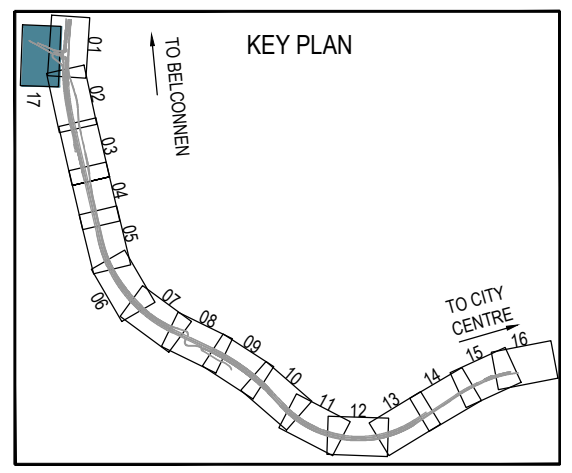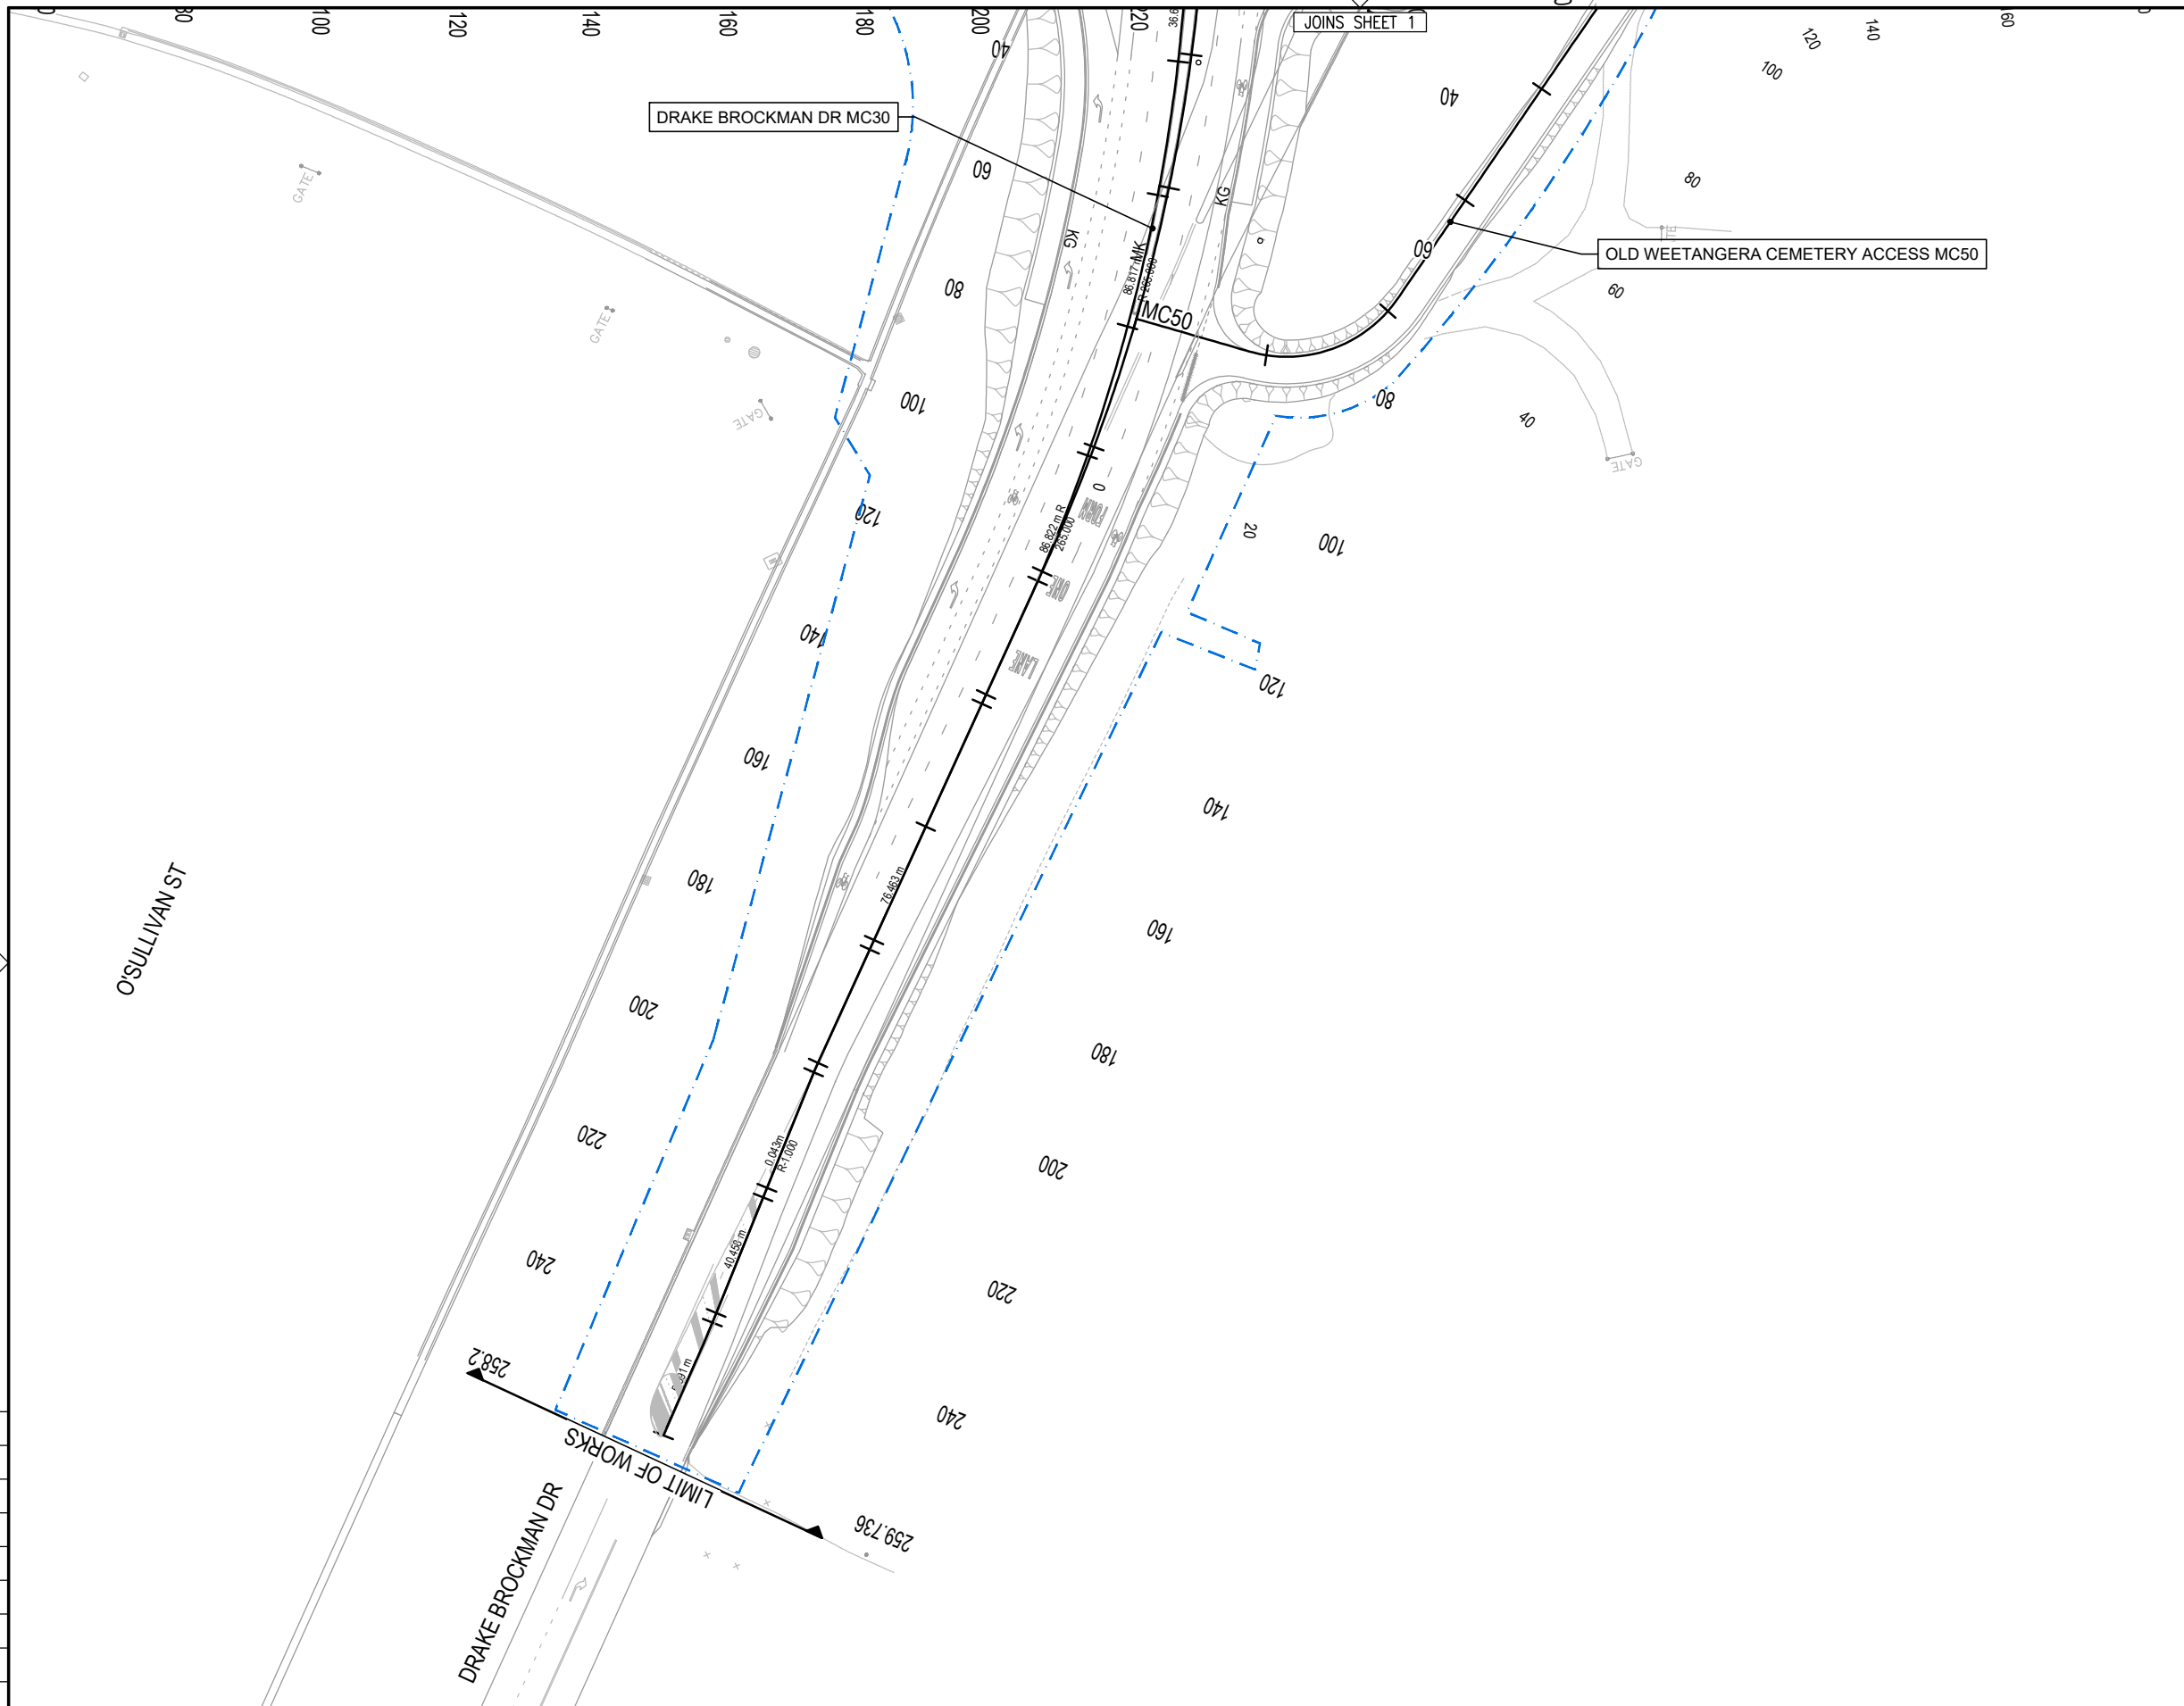

- NOTES:**
1. FOR DRAWING INDEX REFER DRG No. 3002750-GE-0011
 2. FOR GENERAL ARRANGEMENT NOTES AND LEGEND REFER DRG No. 3002750-RD-0101 TO RD-0105
 3. BARRIER EXTENTS DO NOT INCLUDE START AND END TREATMENTS
 5. REFER PACKAGE 05 FOR LONGITUDINAL SECTIONS
 6. REFER PACKAGE 06 FOR CROSS SECTIONS
 7. REFER PACKAGE 17 FOR STRUCTURAL DRAWINGS

150 mm ON ORIGINAL

DRAWING FILE LOCATION / NAME
V:_Vault\Projects\3002750\CAD\DWG\04_RD_Road_Alignment\3002750-RD-1119.dwg

REV	DATE	AMENDMENT / REVISION DESCRIPTION
A	19.06.2020	PRELIMINARY SKETCH PLAN
B	08.10.2020	PRELIMINARY SKETCH PLAN
C	13.11.2020	PRELIMINARY SKETCH PLAN SUBMISSION

WVR No.	APPROVAL	TITLE	NAME
0007	DK	DRAFTER	R. GOOSEN
0014	DK	DRAFTING CHECK	K. CURLEY
0015	DK	DESIGNER	B. LEJANO
		DESIGN CHECK	T. MEADOWS
		PROJECT MANAGER	S. RAVEN
		PROJECT DIRECTOR	D. KEEP

SCALES AT A1 SIZE DRAWING

SCALE 1:500

DESIGNER

SMEC
Member of the Surlana Jurong Group
SMEC AUSTRALIA PTY LTD
© ABN 47 065 475 149
SUITE 2, LEVEL 1, 243 NORTHBOURNE AVENUE
LYNEHAM ACT 2602 AUSTRALIA
SMEC PROJECT No 3002750

CLIENT

ACT
Government
Transport Canberra & City Services

PROJECT TITLE

WILLIAM HOVELL DRIVE DUPLICATION

ROAD ALIGNMENT PLAN
SHEET 17

SCALE	PHASE	PROJECT / DRAWING No.	REVISION
AS SHOWN	PSP	3002750-RD-1119	C

PRELIMINARY