


PLAN  
SCALE 1:250

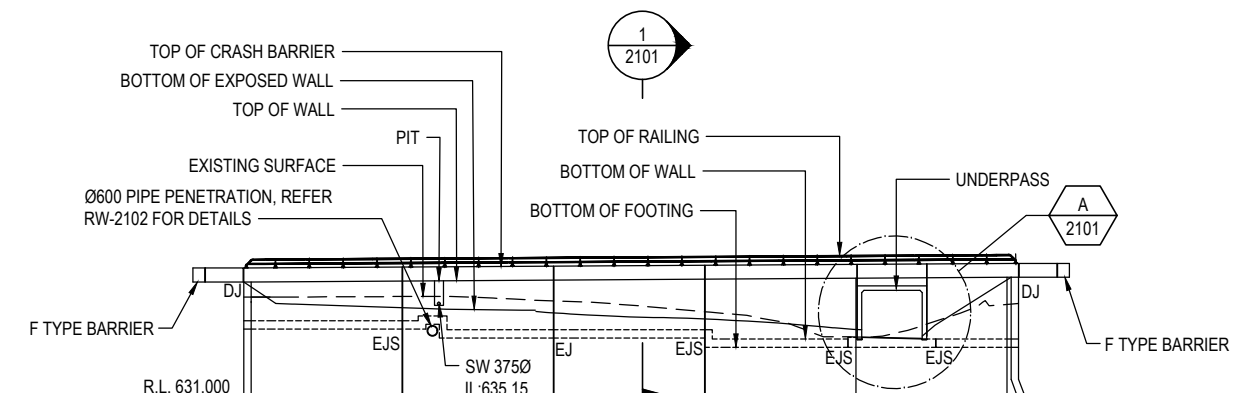

WALL MW1C COORDINATES		
CHAINAGE	EASTING	NORTHING
0.000	201535.386	607856.773
40.209	201528.787	607817.111
40.376	201528.762	607816.948
50.262	201527.273	607807.174

TOP OF WALL	638.940	638.940	639.002	639.063	639.124	639.185	639.247	639.248	639.251
BOTTOM OF EXPOSED WALL	638.604	638.604	637.231	636.900	636.491	635.799	639.083	639.248	639.248
WALL HEIGHT "H"	-1.366	-1.366	-1.770	-2.162	-2.633	-3.386	-0.164	-0.000	-0.000
EXISTING SURFACE	637.934	637.936	637.977	637.689	636.968	635.905	637.453	637.473	637.510
BOTTOM OF WALL	636.378	636.378	635.778	635.778	635.778	635.178	635.178	635.178	635.178
STATION	-0.500	0.000	10.000	20.000	30.000	39.473	40.000	45.283	50.000

LONGITUDINAL SECTION - RETAINING WALL - CONTROL LINE MW1C  
HORIZONTAL 1:250  
VERTICAL 1:250

150 mm ON ORIGINAL

DRAWING FILE LOCATION / NAME V:\Vault\Projects\3002750\CAD\DWG\17_SC_Struct\RETAINING_WALLS\3002750-RW-2100.dwg		PLOT DATE 29 Feb 2024		TIME 19:24:22	
EXTERNAL REFERENCE FILES	REV A	DATE 29.02.2024	AMENDMENT / REVISION DESCRIPTION DRAFT DOCUMENT READINESS (DR) SUBMISSION	WVR No. 0036	APPROVAL T.VN

SCALES AT A1 SIZE DRAWING	DESIGNER	CLIENT
SCALE 1:250	<b>SMEC</b> Member of the Surlana Jurong Group ABN 47 065 475 149	<b>ACT</b> Government Transport Canberra & City Services

DESIGNER	CLIENT
DRAFTER: <b>MSURESH</b> DRAFTING CHECK: <b>V. RAMAMURTHY</b> DESIGNER: <b>S. MONTGOMERY</b> DESIGN CHECK: <b>R. HUNTER</b> PROJECT MANAGER: <b>K. DECANHA</b> PROJECT DIRECTOR: <b>T. VAN NIEKERK</b>	PROJECT TITLE: <b>WILLIAM HOVELL DRIVE DUPLICATION</b> STRUCTURES AND RETAINING WALLS MW1C PLAN AND LONG SECTION

SCALE	PHASE	PROJECT / DRAWING No.	REVISION
AS SHOWN	DETAIL DESIGN	3002750-RW-2100	A

LEVEL 9, 12 MOORE STREET CANBERRA ACT 2601 AUSTRALIA SMEC PROJECT No 3002750	PROJECT TITLE: <b>WILLIAM HOVELL DRIVE DUPLICATION</b> STRUCTURES AND RETAINING WALLS MW1C PLAN AND LONG SECTION
--	---

SCALE: AS SHOWN PHASE: DETAIL DESIGN PROJECT / DRAWING No.: 3002750-RW-2100 REVISION: A
--

DR