


COORDINATES		
CHAINAGE	EASTING	NORTHING
0.000	201470.573	607424.324
342.000	201520.277	607762.693

- LEGEND**
- SOIL NAIL - ROW 1
 - SOIL NAIL - ROW 2
 - SOIL NAIL - ROW 3
 - SUITABILITY TEST NAIL

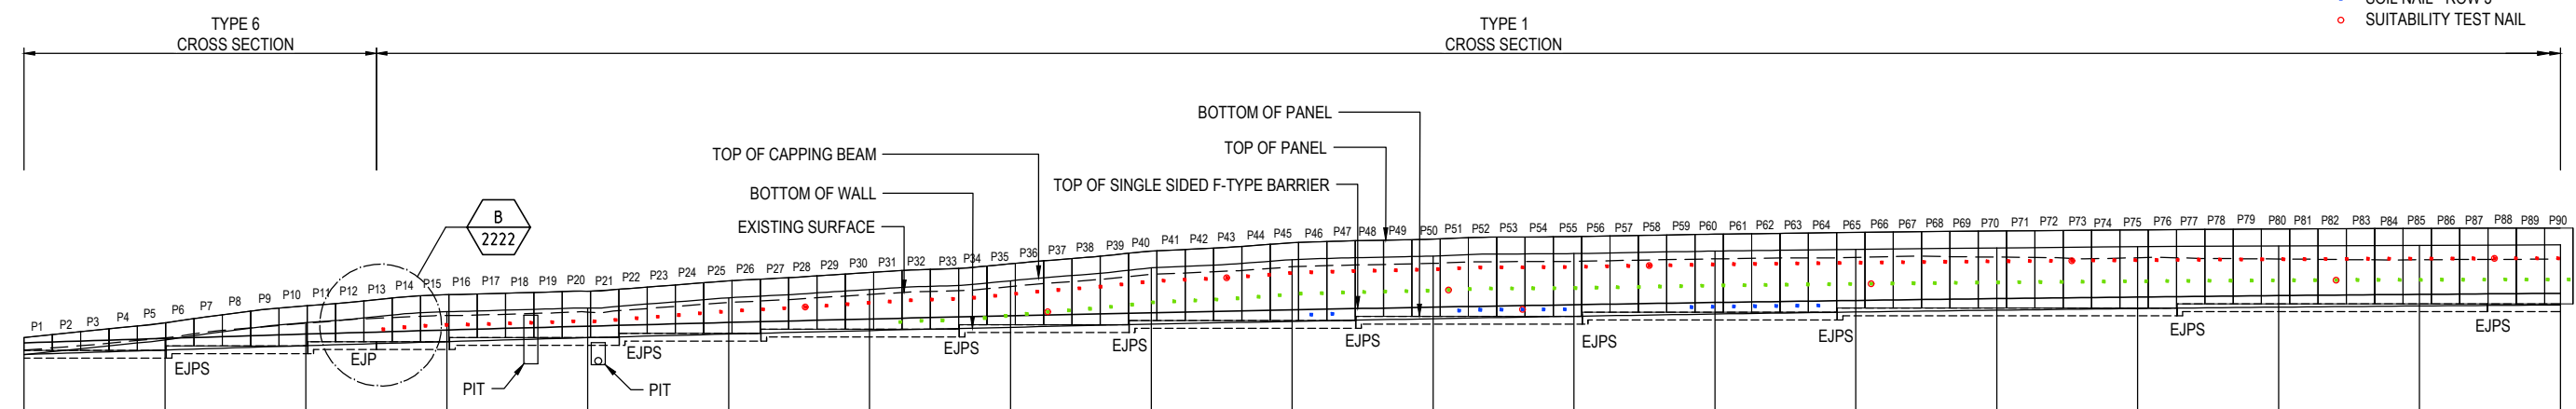

	0.000	10.000	20.000	30.000	40.000	50.000	60.000	66.365	70.000	78.420	80.000	90.000	94.505	100.000	110.000	120.000	128.675	130.000	140.000	150.000	152.795	160.000	170.000	174.825	180.000	
TOP OF CAPPING BEAM	636.918	637.946	639.173	639.966	640.209	640.940	641.534	642.145	643.063	643.651	643.906	644.079	644.257	644.376	644.479	644.562	644.625	644.668	644.691							
BOTTOM OF WALL	636.918	637.238	637.542	637.832	638.108	638.369	638.615	638.847	639.064	639.267	639.455	639.628	639.787	639.931	640.061	640.176	640.276	640.362	640.433							
WALL HEIGHT	0.000	-0.708	-1.630	-2.133	-2.101	-2.571	-2.918	-3.298	-3.999	-4.385	-4.451	-4.451	-4.470	-4.445	-4.418	-4.396	-4.349	-4.306	-4.258							
EXISTING SURFACE	637.226	638.098	639.132	639.680	639.919	640.606	641.176	641.739	642.599	643.142	643.380	643.528	643.703	643.805	643.827	643.781	643.696	643.637	643.708							
BOTTOM OF PANEL	637.218	637.218	637.518	637.518	638.118	638.418	638.718	639.018	639.318	639.318	639.618	639.618	639.918	640.218	640.218	640.218	640.218	640.518	640.518	640.518	640.518	640.518	640.518	640.518	640.518	640.518
STATION	0.000	10.000 10.080	20.000 20.130	25.000	30.000 30.180	40.000 42.245	50.000 52.290	60.000	66.365	70.000	78.420	80.000	90.000	94.505	100.000	110.000 110.585	120.000	128.675	130.000	140.000	150.000 152.795	160.000	170.000	174.825	180.000	

LONGITUDINAL SECTION - RETAINING WALL - CONTROL LINE MW1D
HORIZONTAL 1 : 250
VERTICAL 1 : 250

150 mm ON ORIGINAL

DRAWING FILE LOCATION / NAME V:\Vault\Projects\3002750\CAD\DWG\17_S_Struct\RETAINING_WALLS\3002750-RW-2200.dwg		PLOT DATE 29 Feb 2024		TIME 19:27:59	
EXTERNAL REFERENCE FILES		REV A	DATE 29.02.2024	AMENDMENT / REVISION DESCRIPTION DRAFT DOCUMENT READINESS (DR) SUBMISSION	
WVR No. 0036		APPROVAL T.VN	TITLE DRAFTER: MSURESH DRAFTING CHECK: V. RAMAMURTHY DESIGNER: S. MONTGOMERY DESIGN CHECK: R. HUNTER PROJECT MANAGER: K. DECANHA PROJECT DIRECTOR: T. VAN NIEKERK		
DESIGNER SMEC Member of the Surlana Jurong Group ABN 47 065 475 149 LEVEL 9, 12 MOORE STREET CANBERRA ACT 2601 AUSTRALIA SMEC PROJECT No 3002750		CLIENT ACT Government Transport Canberra & City Services		PROJECT TITLE WILLIAM HOVELL DRIVE DUPLICATION STRUCTURES AND RETAINING WALLS MW1D AND MW1E PLAN AND LONG SECTION SHEET 1	
SCALE AS SHOWN		PHASE DETAIL DESIGN		PROJECT / DRAWING No. 3002750-RW-2200	
				REVISION A	

CONTINUATION REFER DRG 3002750-RW-2201