


- LEGEND**
- SOIL NAIL - ROW 1
 - SOIL NAIL - ROW 2
 - SOIL NAIL - ROW 3
 - SUITABILITY TEST NAIL

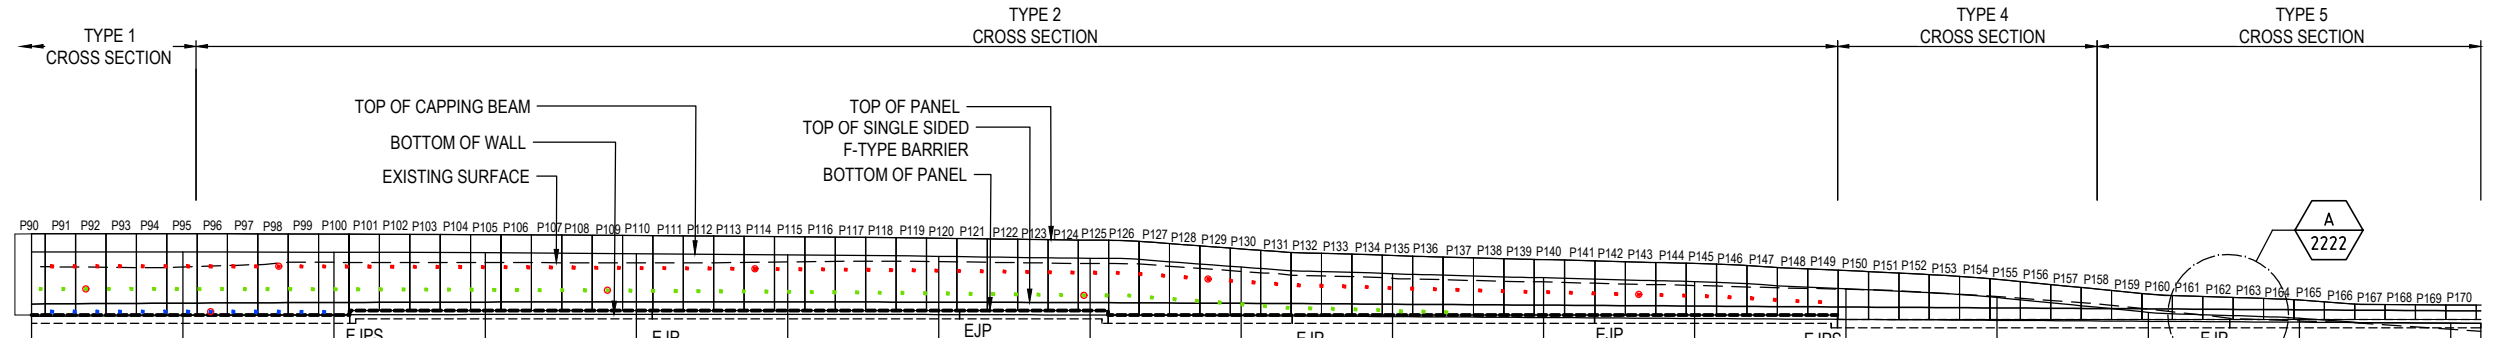

	180.000	190.000	200.000	201.030	210.000	220.000	221.050	230.000	240.000	241.380	250.000	251.190	260.000	263.380	270.000	280.000	283.380	290.000	299.440	300.000	310.000	320.000	325.380	330.000	340.000	342.000		
TOP OF CAPPING BEAM	644.891	644.894	644.877	644.877	644.640	644.583	644.506	644.403	644.273	643.892	643.252	642.993	642.731	642.261	641.680	640.897	640.311	639.988	639.976	639.976	639.976	639.976	639.976	639.976	639.976	639.976	639.976	
BOTTOM OF WALL	640.433	640.490	640.532	640.532	640.560	640.573	640.571	640.554	640.524	640.478	640.419	640.357	640.296	640.234	640.173	640.111	640.049	639.988	639.988	639.976	639.976	639.976	639.976	639.976	639.976	639.976	639.976	639.976
WALL HEIGHT	-4.258	-4.204	-4.145	-4.145	-4.081	-4.011	-3.935	-3.849	-3.749	-3.214	-2.832	-2.635	-2.435	-2.027	-1.507	-0.586	-0.262	0.000	0.000	0.000	0.000	0.000	0.000	0.000	0.000	0.000	0.000	
EXISTING SURFACE	643.708	643.702	644.006	644.006	643.993	643.975	644.031	644.054	643.932	643.409	642.947	642.714	642.481	642.231	641.744	640.906	640.129	639.584	639.584	639.584	639.584	639.584	639.584	639.584	639.584	639.584	639.584	639.584
BOTTOM OF PANEL	640.518	640.518	640.518	640.518	640.818	640.818	640.818	640.818	640.818	640.518	640.518	640.518	640.518	640.218	640.218	640.218	640.218	640.218	640.218	640.218	640.218	640.218	640.218	640.218	640.218	640.218	640.218	640.218
STATION	180.000	190.000	200.000	201.030	210.000	220.000	221.050	230.000	240.000	241.380	250.000	251.190	260.000	263.380	270.000	280.000	283.380	290.000	299.440	300.000	310.000	320.000	325.380	330.000	340.000	342.000		

LONGITUDINAL SECTION - RETAINING WALL - CONTROL LINE MW1D
 HORIZONTAL 1 : 250
 VERTICAL 1 : 250

150 mm ON ORIGINAL

DRAWING FILE LOCATION / NAME V:\Vault\Projects\3002750\CAD\DWG\17_SC_Struct\RETAINING_WALLS\3002750-RW-2201.dwg		PLOT DATE 29 Feb 2024		TIME 19:28:38	
EXTERNAL REFERENCE FILES		REV A	DATE 29.02.2024	AMENDMENT / REVISION DESCRIPTION DRAFT DOCUMENT READINESS (DR) SUBMISSION	
WVR No. 0036		APPROVAL T.VN	TITLE DRAFTER: <i>M.SURESH</i> DRAFTING CHECK: <i>V. RAMAMURTHY</i> DESIGNER: <i>S. MONTGOMERY</i> DESIGN CHECK: <i>R. HUNTER</i> PROJECT MANAGER: <i>K. DECANHA</i> PROJECT DIRECTOR: <i>T. VAN NIEKERK</i>		
SCALES AT A1 SIZE DRAWING SCALE 1:250		DESIGNER SMEC Member of the Surlana Jurong Group ABN 47 065 475 149 LEVEL 9, 12 MOORE STREET CANBERRA ACT 2601 AUSTRALIA SMEC PROJECT No 3002750		CLIENT ACT Government Transport Canberra & City Services	
PROJECT TITLE WILLIAM HOVELL DRIVE DUPLICATION		STRUCTURES AND RETAINING WALLS MW1D AND MW1E PLAN AND LONG SECTION SHEET 2		SCALE AS SHOWN	
PHASE DETAIL DESIGN		PROJECT / DRAWING No. 3002750-RW-2201		REVISION A	