


PLAN
SCALE 1:250

COORDINATES		
CHAINAGE	EASTING	NORTHING
0.000	201496.270	607613.355
342.000	201518.313	607762.979

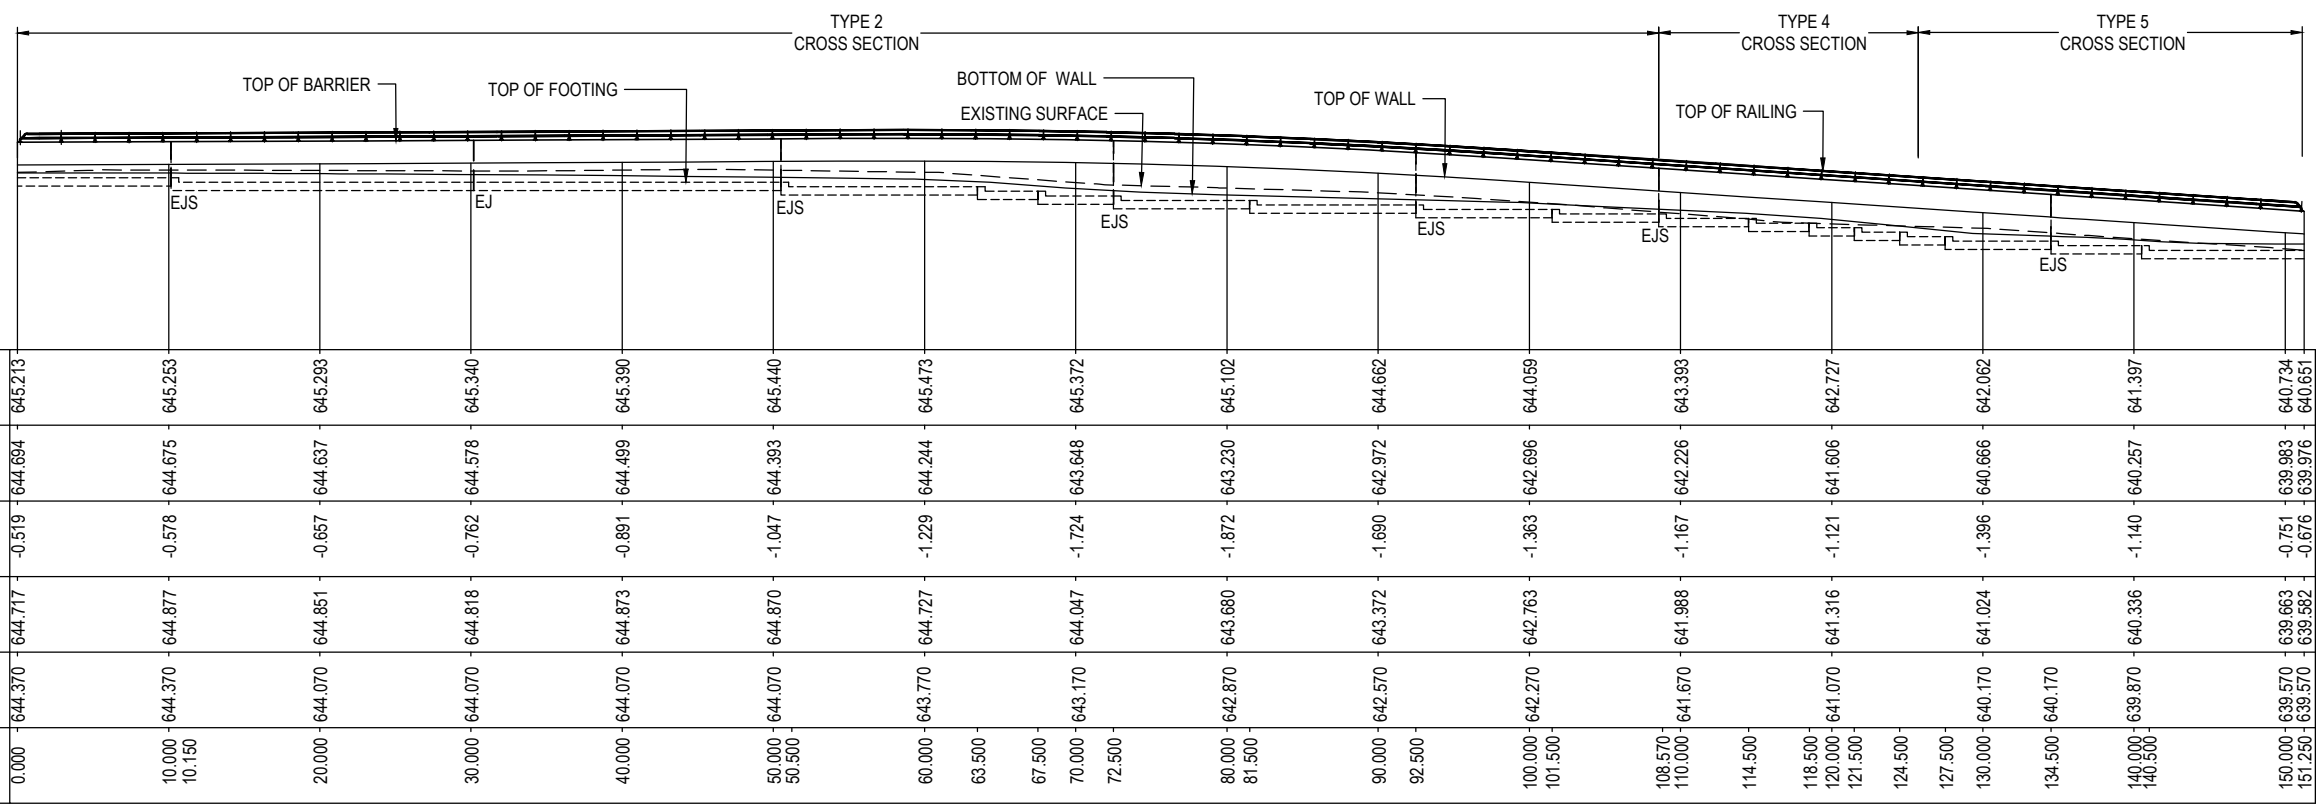

TOP OF WALL	645.213	645.253	645.293	645.340	645.390	645.440	645.473	645.372	645.102	644.662	644.059	643.393	642.727	642.062	641.397	640.734	640.651									
BOTTOM OF WALL	644.694	644.675	644.637	644.578	644.499	644.393	644.244	643.648	643.230	642.972	642.696	642.226	641.606	640.666	640.257	639.983	639.976									
WALL HEIGHT	-0.519	-0.578	-0.657	-0.762	-0.891	-1.047	-1.229	-1.724	-1.872	-1.690	-1.363	-1.167	-1.121	-1.396	-1.140	-0.751	-0.676									
EXISTING SURFACE	644.717	644.877	644.851	644.818	644.873	644.870	644.727	644.047	643.680	643.372	642.763	641.988	641.316	641.024	640.336	639.663	639.582									
TOP OF FOOTING	644.370	644.370	644.070	644.070	644.070	644.070	643.770	643.170	642.870	642.570	642.270	641.670	641.070	640.170	639.870	639.570	639.570									
STATION	0.000	10.000 10.150	20.000	30.000	40.000	50.000 50.500	60.000	63.500	67.500	70.000	72.500	80.000	81.500	90.000	92.500	100.000 101.500	108.570 110.000	114.500	118.500	120.000 121.500	124.500	127.500	130.000	134.500	140.000 140.500	150.000 151.250

LONGITUDINAL SECTION - RETAINING WALL - CONTROL LINE MW1E
HORIZONTAL 1:250
VERTICAL 1:250

150 mm ON ORIGINAL

DRAWING FILE LOCATION / NAME V:\Vault\Projects\3002750\CAD\DWG\17_SC_Struct\RETAINING_WALLS\3002750-RW-2202.dwg		PLT DATE 29 Feb 2024	TIME 19:29:12
EXTERNAL REFERENCE FILES	REV A	DATE 29.02.2024	AMENDMENT / REVISION DESCRIPTION DRAFT DOCUMENT READINESS (DR) SUBMISSION
WVR No. 0036	APPROVAL T.VN	TITLE DRAFTER	NAME M.SURESH
		DRAFTING CHECK	V. RAMAMURTHY
		DESIGNER	S. MONTGOMERY
		DESIGN CHECK	R. HUNTER
		PROJECT MANAGER	K. DECANHA
		PROJECT DIRECTOR	T. VAN NIEKERK

SCALES AT A1 SIZE DRAWING	DESIGNER	CLIENT
SCALE 1:250	SMEC Member of the Surlana Jurong Group ABN 47 065 475 149 LEVEL 9, 12 MOORE STREET CANBERRA ACT 2601 AUSTRALIA SMEC PROJECT No 3002750	ACT Government Transport Canberra & City Services

PROJECT TITLE	WILLIAM HOVELL DRIVE DUPLICATION
STRUCTURES AND RETAINING WALLS MW1D AND MW1E PLAN AND LONG SECTION - SHEET 3	
SCALE AS SHOWN	PHASE DETAIL DESIGN
PROJECT / DRAWING No. 3002750-RW-2202	REVISION A

DR