
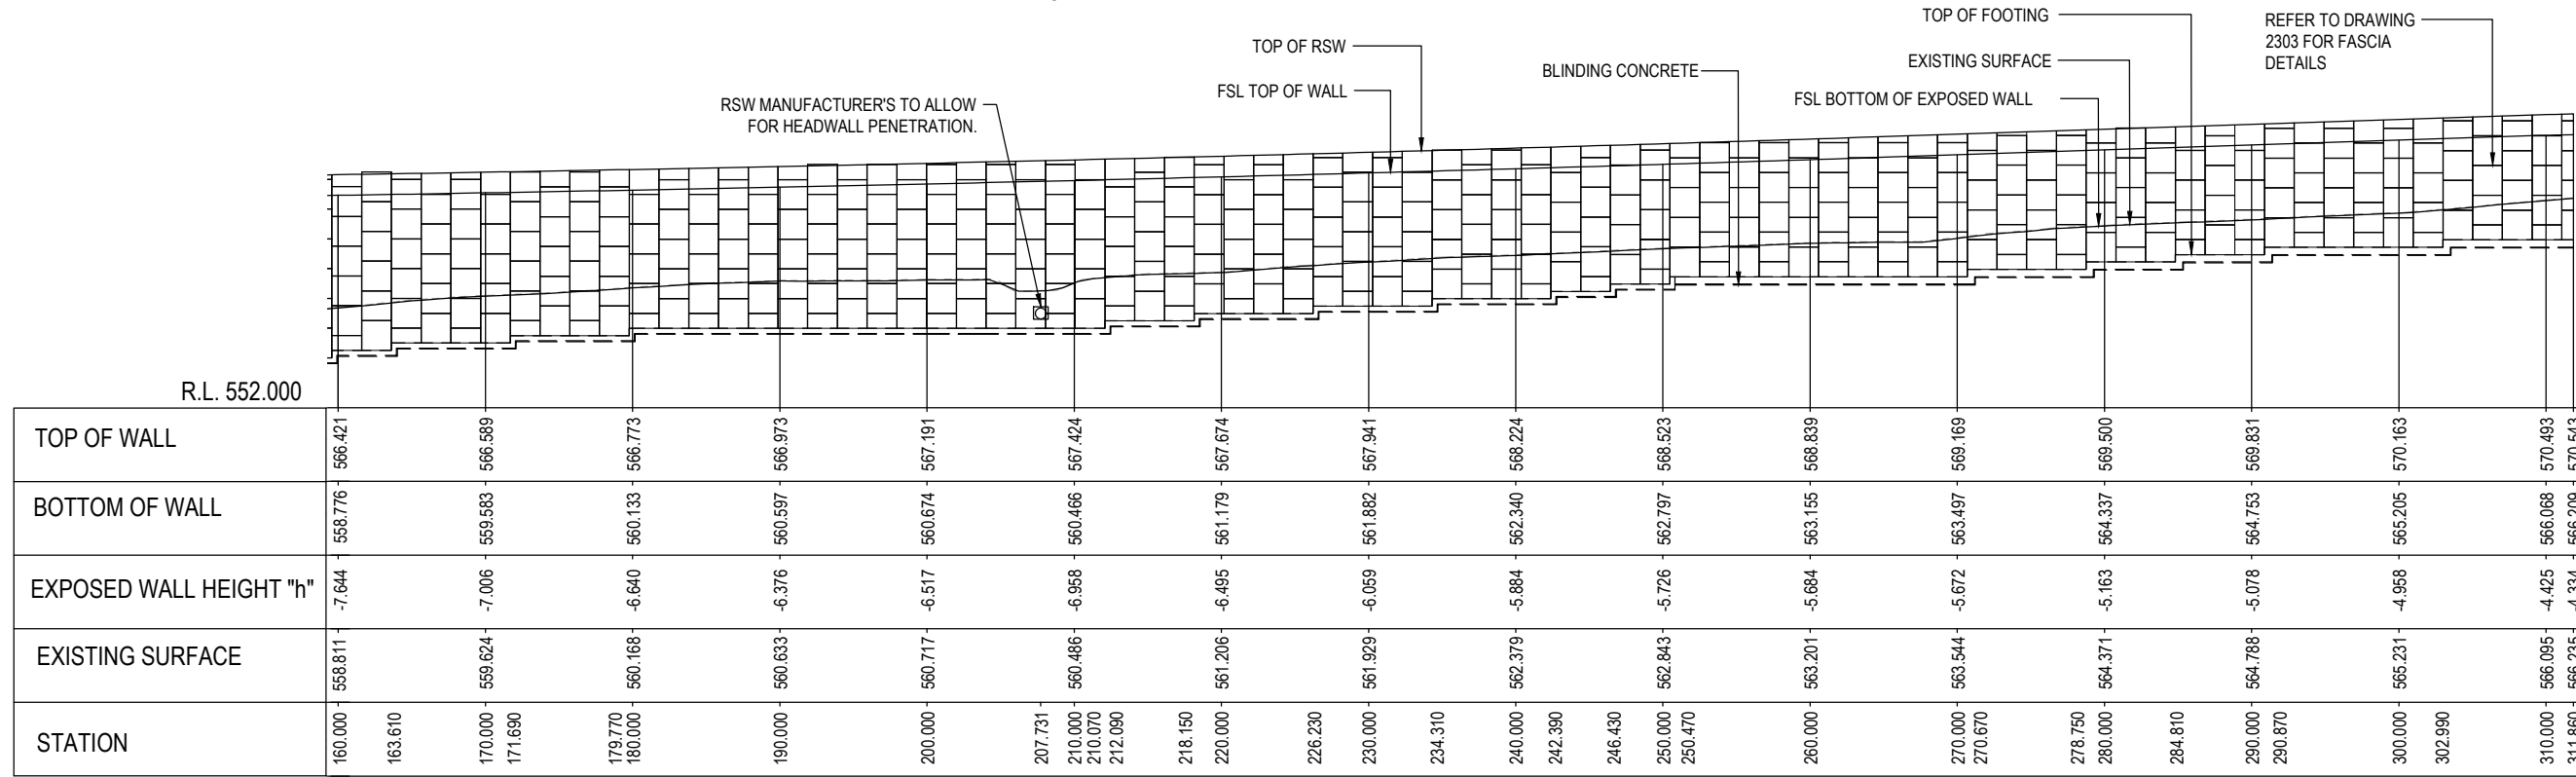


CONTINUATION REFER DRAWING NO 3002750-RW-2300

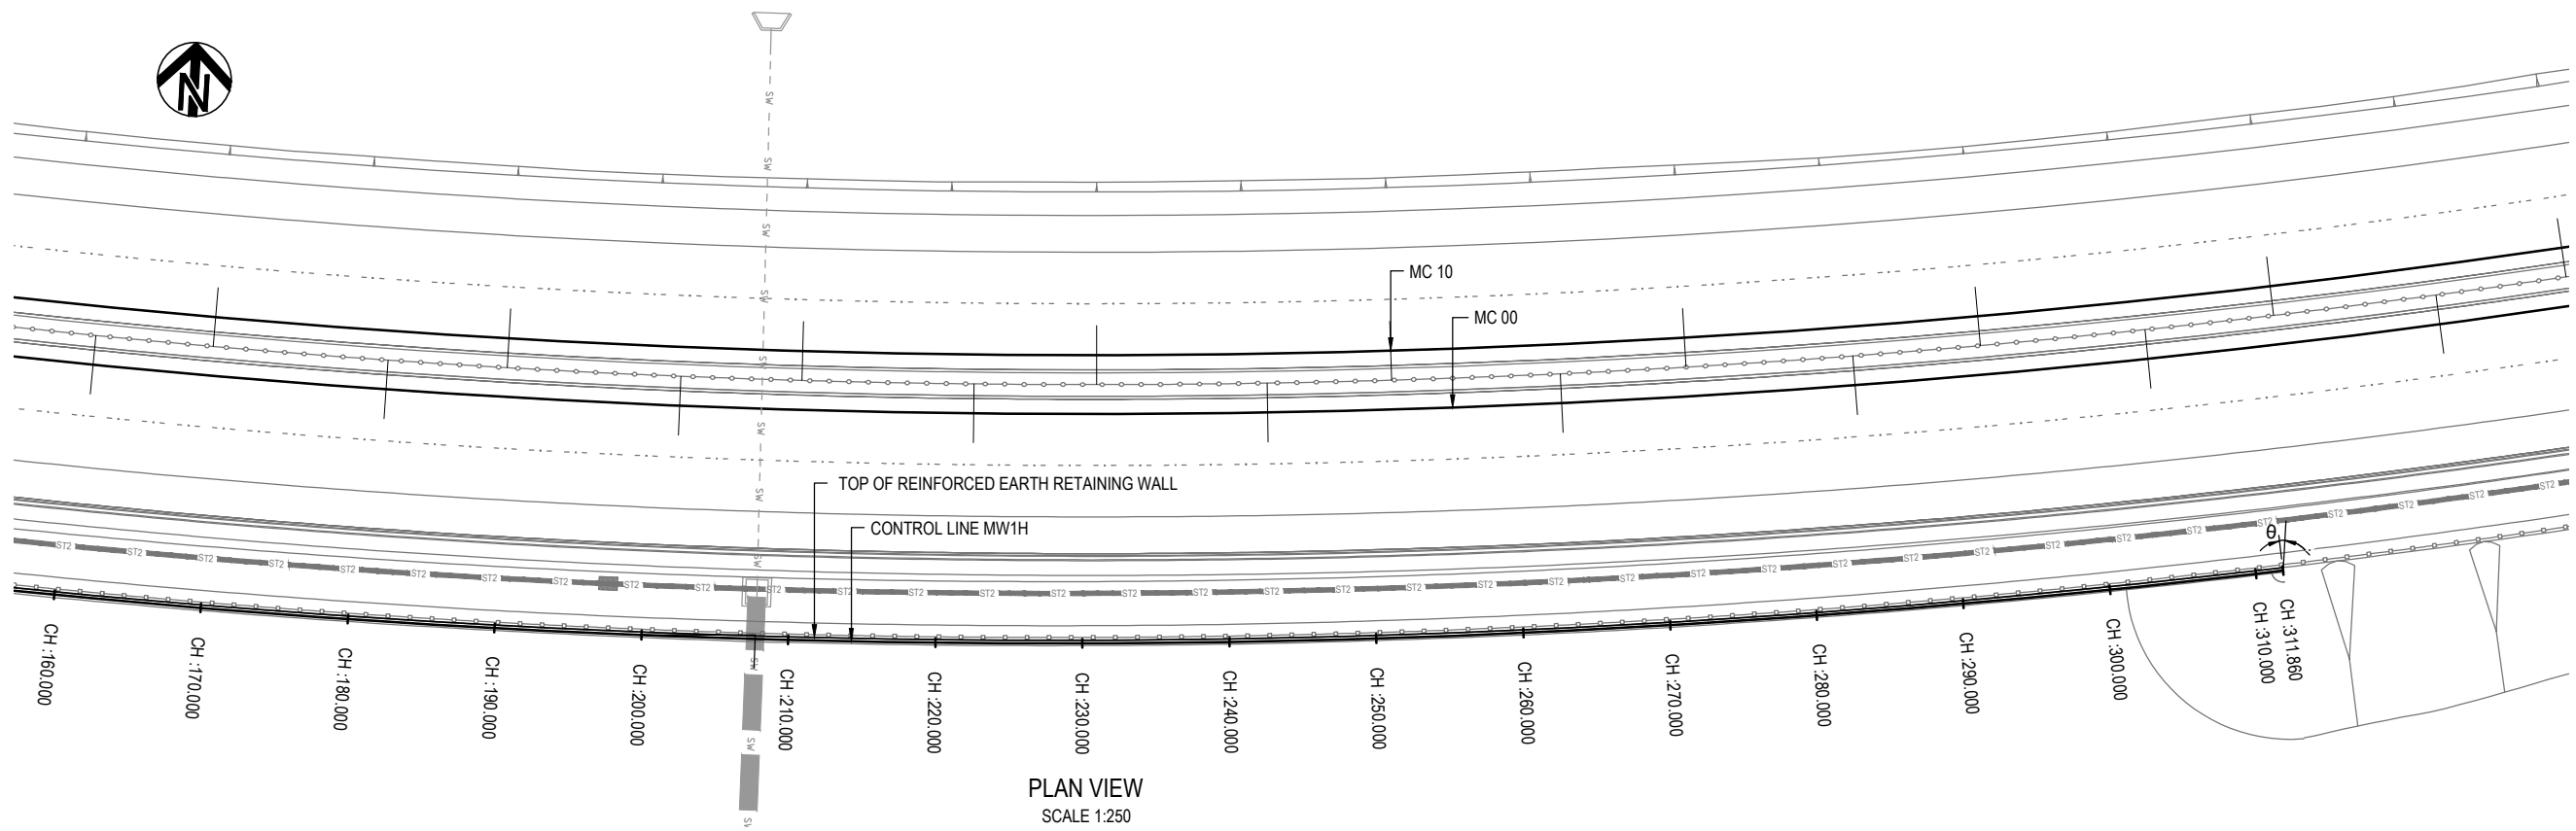


LONGITUDINAL SECTION - RETAINING WALL - CONTROL LINE MW1H  
 (TOP OF FOOTING SHOWING IN L-SECTION IS INDICATIVELY, ACTUAL MAY VARY AS PER CONTRACTORS DESIGN)  
 HORIZONTAL 1 : 250  
 VERTICAL 1 : 250

150 mm ON ORIGINAL  
 A1

|  |          |                          |  |                  |                  |
|--|----------|--------------------------|--|------------------|------------------|
| DRAWING FILE LOCATION / NAME<br>V:\Vault\Projects\3002750\CAD\DWG\17_SC_Struct\RETAINING_WALLS\3002750-RW-2301.dwg |          | PLOT DATE<br>29 Feb 2024 |  | TIME<br>19:37:03 |                  |
| EXTERNAL REFERENCE FILES   | REV<br>A | DATE<br>29.02.2024       | AMENDMENT / REVISION DESCRIPTION<br>DRAFT DOCUMENT READINESS (DR) SUBMISSION | WVR No.<br>0036  | APPROVAL<br>T.VN |

| APPROVAL         | TITLE | NAME           |
|------------------|-------|----------------|
| DRAFTER          |       | M.SURESH       |
| DRAFTING CHECK   |       | V. RAMAMURTHY  |
| DESIGNER         |       | S. MONTGOMERY  |
| DESIGN CHECK     |       | R. HUNTER      |
| PROJECT MANAGER  |       | K. DECANHA     |
| PROJECT DIRECTOR |       | T. VAN NIEKERK |

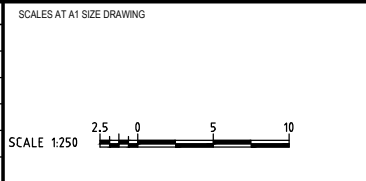

DESIGNER

Member of the Surlana Jurong Group  
 ABN 47 065 475 149  
 LEVEL 9, 12 MOORE STREET  
 CANBERRA ACT 2601 AUSTRALIA  
 SMEC PROJECT No 3002750

CLIENT

Transport Canberra & City Services

|   |  |  |               |
|---|--|--|---------------|
| PROJECT TITLE<br>WILLIAM HOVELL DRIVE DUPLICATION                         |  | PROJECT / DRAWING No.<br>3002750-RW-2301 |               |
| STRUCTURES AND RETAINING WALLS<br>MW1H<br>PLAN AND LONG SECTION - SHEET 2 |  | SCALE<br>AS SHOWN                        | REVISION<br>A |

DR