


DATUM R.L. 631.0

| DESIGN LEVELS   | 639.440 | 639.466 | 639.489 | 639.494 |
|-----------------|---------|---------|---------|---------|
| EXISTING LEVELS | 639.142 | 639.153 | 639.168 | 639.173 |
| STATION         | 674.843 | 677.089 | 679.463 | 680.000 |



ELEVATION ON MC00  
SCALE 1:125

REGULAR PERFORMANCE BARRIERS WITH CYCLIST SAFETY RAILS

EXISTING GROUND SURFACE

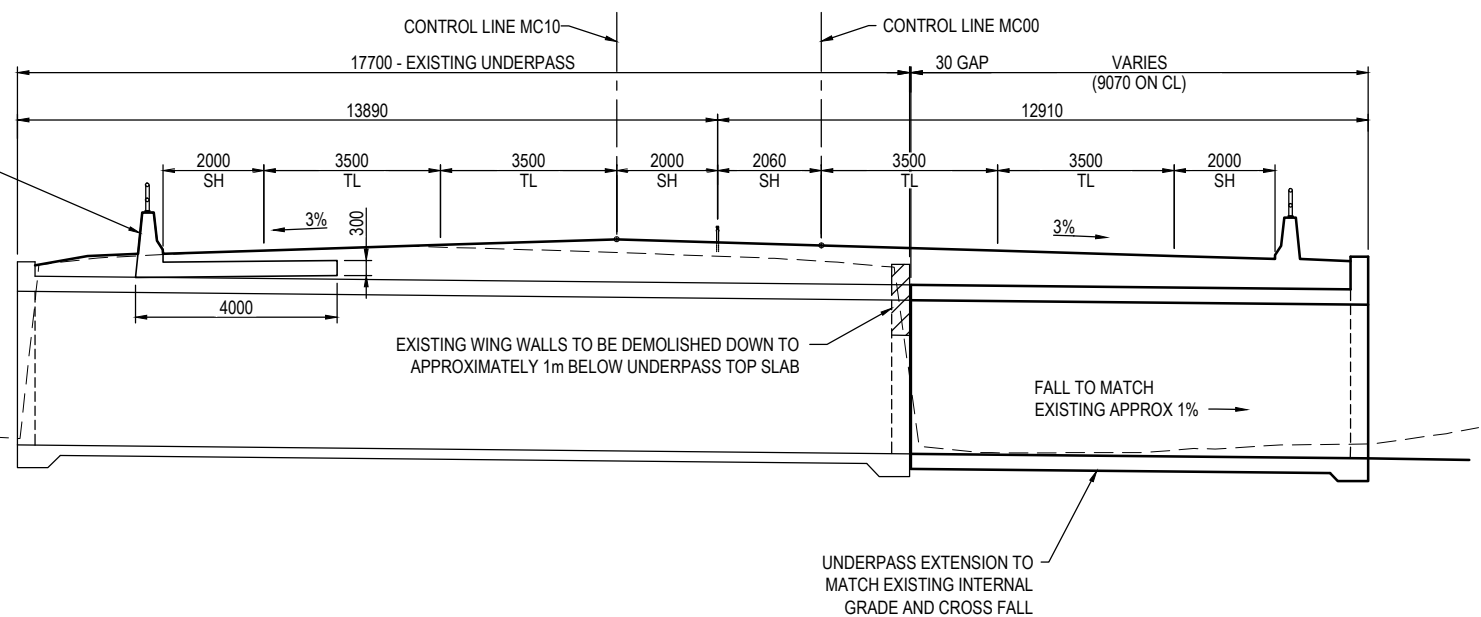

SECTION  
SCALE 1:75

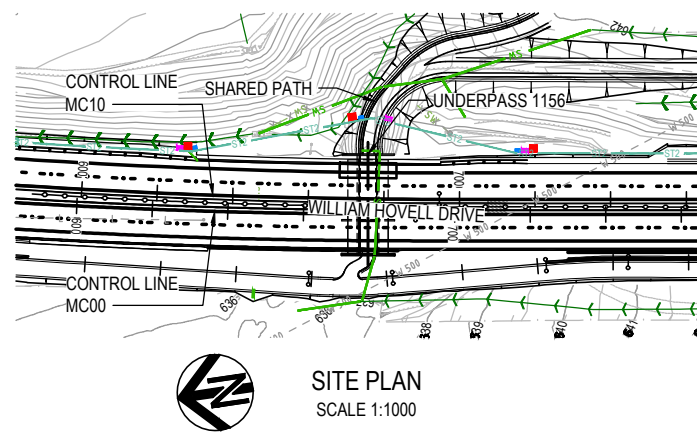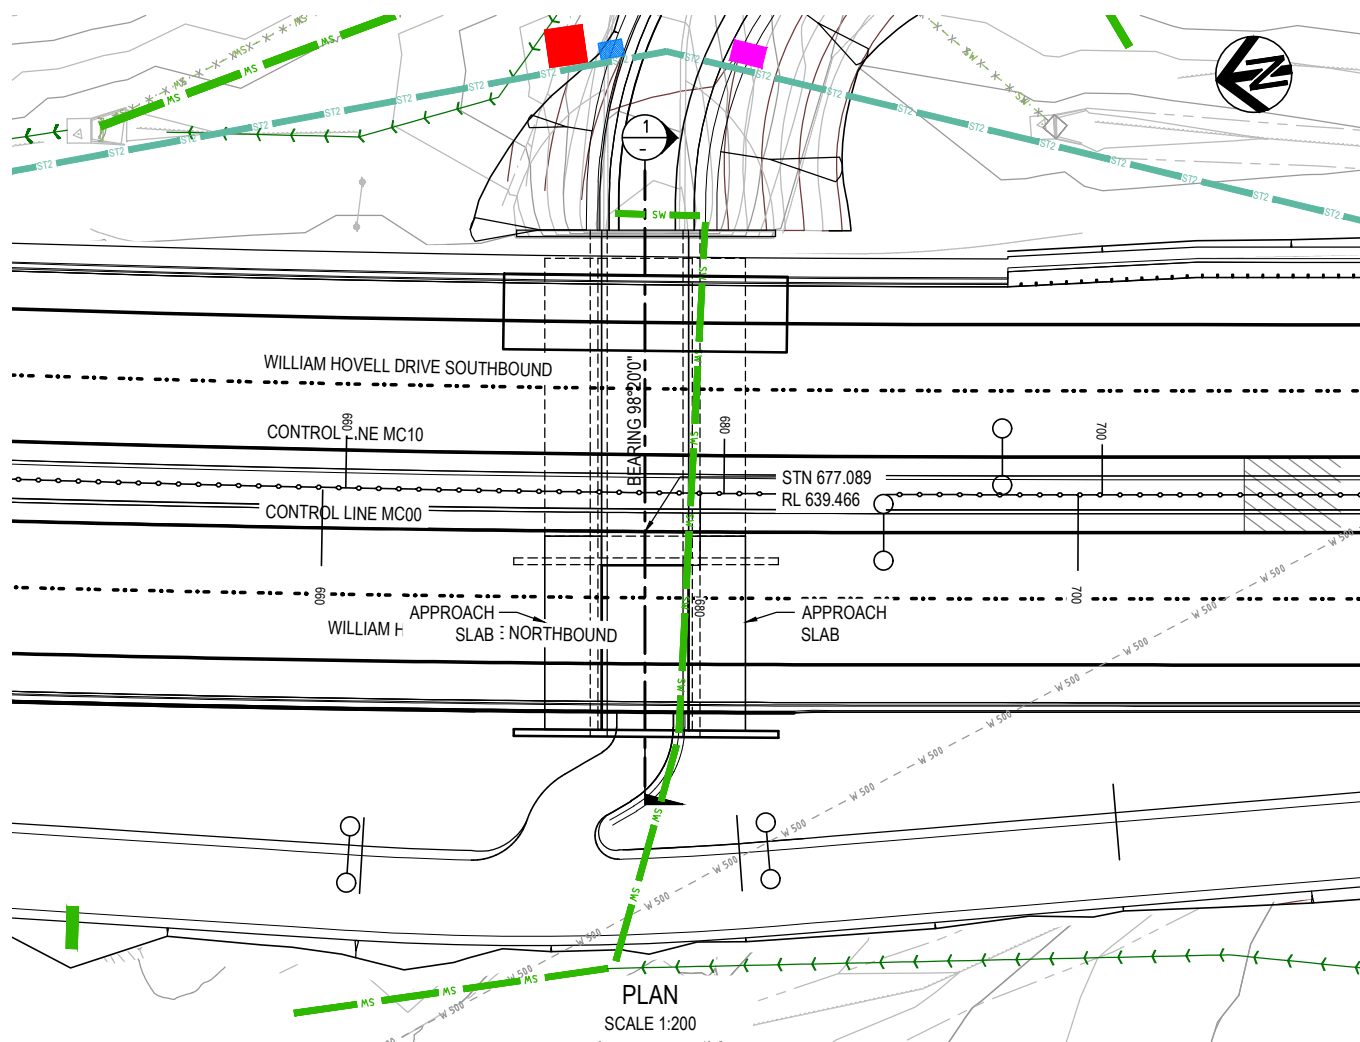


GENERAL NOTES

DIMENSIONS ARE IN MILLIMETRES UNLESS NOTED OTHERWISE  
STATIONS AND REDUCED LEVELS ARE IN METRES.  
REDUCED LEVELS ARE RELATED TO THE AUSTRALIAN HEIGHT DATUM.  
TL DENOTES TRAFFIC LANE  
SH DENOTES SHOULDER  
FOR UTILITY DIVERSION WORKS REFER TO DUT SERIES OF DRAWINGS  
FOR PAVEMENT DETAILS REFER DPV SERIES OF DRAWINGS  
FOR DRAINAGE DETAILS REFER DDD SERIES OF DRAWINGS

150 mm ON ORIGINAL

|  |          |                           |                                    |
|--|----------|---------------------------|------------------------------------|
| DRAWING FILE LOCATION / NAME<br>V:\Vault\Projects\3002750\CAD\DWG\17_SC_Struct\RETAINING_WALLS\3002750-RW-2400.dwg |          | PLLOT DATE<br>29 Feb 2024 | TIME<br>19:38:58                   |
| EXTERNAL REFERENCE FILES   | REV      | DATE                      | AMENDMENT / REVISION DESCRIPTION   |
|  | A        | 19.06.2020                | PRELIMINARY SKETCH PLAN            |
|  | B        | 08.10.2020                | PRELIMINARY SKETCH PLAN            |
|  | C        | 13.11.2020                | PRELIMINARY SKETCH PLAN SUBMISSION |
| WVR No.  | APPROVAL | TITLE                     | NAME                               |
| 0007   | DK       | DRAFTER                   | K. ELLIS                           |
| 0014   | DK       | DRAFTING CHECK            | X. SECUBAN                         |
| 0015   | DK       | DESIGNER                  | G. PINCOMBE                        |
|  |          | DESIGN CHECK              | R. HUNTER                          |
|  |          | PROJECT MANAGER           | K. DECANHA                         |
|  |          | PROJECT DIRECTOR          | T. VAN NIEKERK                     |

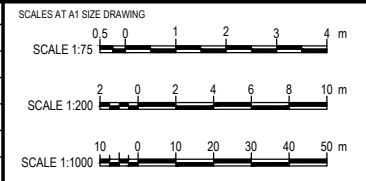

DESIGNER

Member of the Surbana Jurong Group  
ABN 47 065 475 149

LEVEL 9, 12 MOORE STREET  
CANBERRA ACT 2601 AUSTRALIA  
SMEC PROJECT No 3002750

CLIENT

Transport Canberra & City Services

|   |  |  |  |
|---|--|--|--|
| PROJECT TITLE<br>WILLIAM HOVELL DRIVE DUPLICATION |  | PROJECT / DRAWING No.<br>3002750-RW-2400 |  |
| SCALE<br>AS SHOWN                                 |  | REVISION<br>C                            |  |
| PHASE<br>DETAIL DESIGN                            |  | GENERAL ARRANGEMENT                      |  |

DR