


PLAN  
SCALE 1:75


U/S LEVEL LOWER THAN D/S

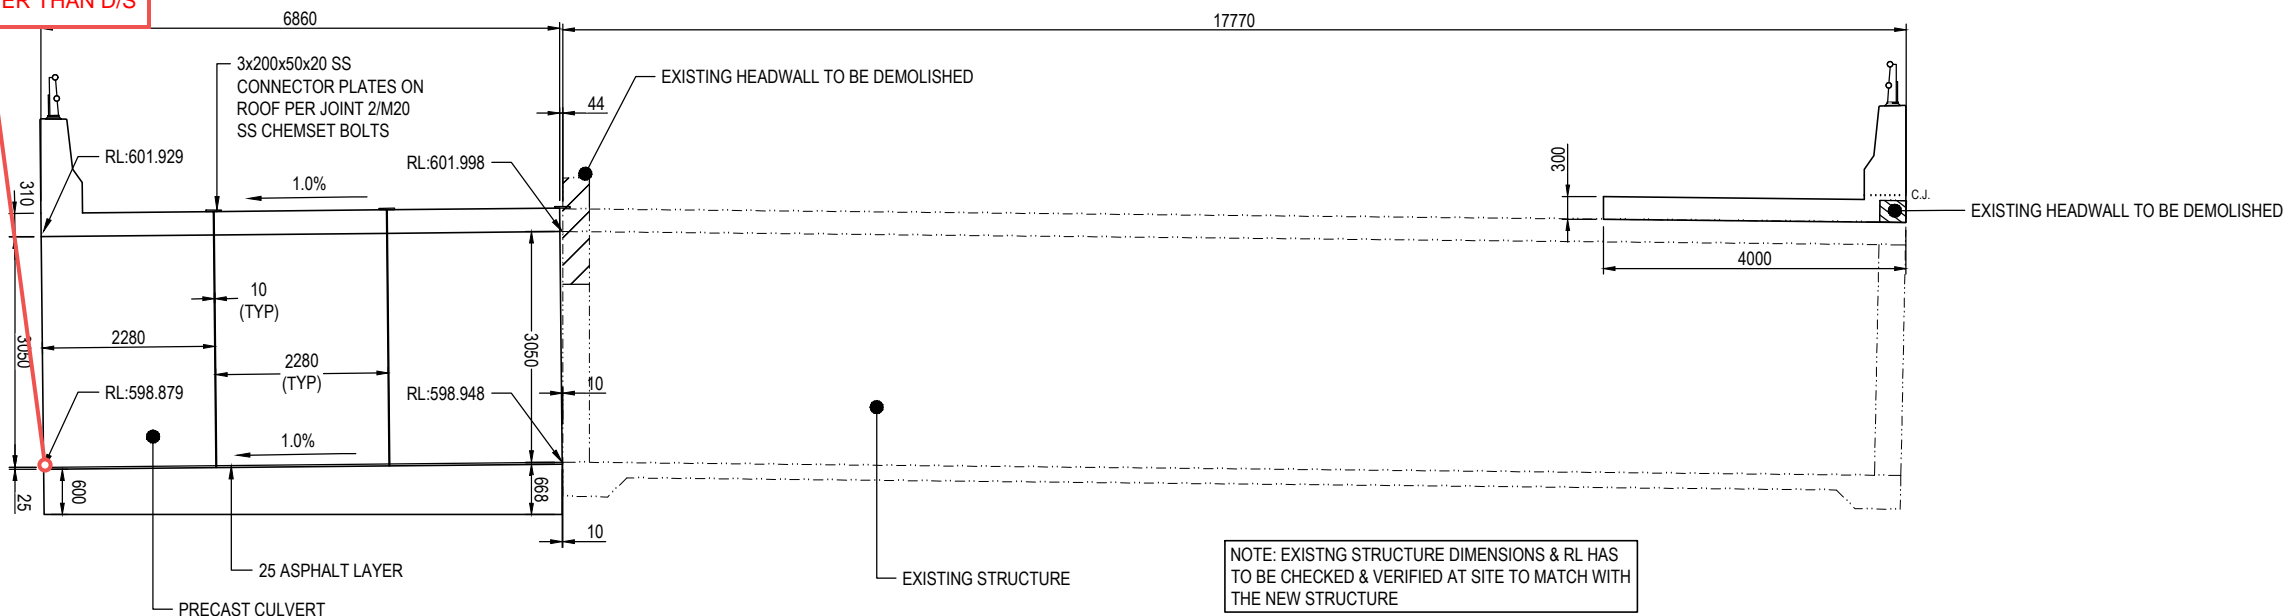

SECTION  
SCALE 1: 75

150 mm ON ORIGINAL  
A1

DRAWING FILE LOCATION / NAME V:\Vault\Projects\3002750\CAD\DWG\17_SC_Struct\RETAINING_WALLS\3002750-RW-2411.dwg		PLOT DATE 29 Feb 2024		TIME 19:41:41															
EXTERNAL REFERENCE FILES	REV A	DATE 29.02.2024	AMENDMENT / REVISION DESCRIPTION DRAFT DOCUMENT READINESS (DR) SUBMISSION	WVR No. 0036	APPROVAL T.VN														
<table border="1"> <tr> <td>TITLE</td> <td>NAME</td> </tr> <tr> <td>DRAFTER</td> <td>M.SURESH</td> </tr> <tr> <td>DRAFTING CHECK</td> <td>V. RAMAMURTHY</td> </tr> <tr> <td>DESIGNER</td> <td>S. MONTGOMERY</td> </tr> <tr> <td>DESIGN CHECK</td> <td>R. HUNTER</td> </tr> <tr> <td>PROJECT MANAGER</td> <td>K. DECANHA</td> </tr> <tr> <td>PROJECT DIRECTOR</td> <td>T. VAN NIEKERK</td> </tr> </table>						TITLE	NAME	DRAFTER	M.SURESH	DRAFTING CHECK	V. RAMAMURTHY	DESIGNER	S. MONTGOMERY	DESIGN CHECK	R. HUNTER	PROJECT MANAGER	K. DECANHA	PROJECT DIRECTOR	T. VAN NIEKERK
TITLE	NAME																		
DRAFTER	M.SURESH																		
DRAFTING CHECK	V. RAMAMURTHY																		
DESIGNER	S. MONTGOMERY																		
DESIGN CHECK	R. HUNTER																		
PROJECT MANAGER	K. DECANHA																		
PROJECT DIRECTOR	T. VAN NIEKERK																		

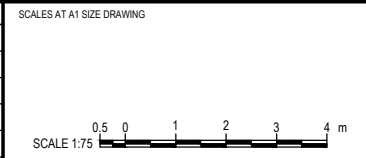

DESIGNER  
**SMEC**  
Member of the Surlana Jurong Group  
ABN 47 065 475 149  
LEVEL 9, 12 MOORE STREET  
CANNBERRA ACT 2601 AUSTRALIA  
SMEC PROJECT No 3002750

CLIENT  
**ACT**  
Government  
Transport Canberra & City Services

PROJECT TITLE WILLIAM HOVELL DRIVE DUPLICATION			
UNDERPASS (1154) AT CHAINAGE 2380 GENERAL ARRANGEMENT DRAWING - SHEET 1			
SCALE AS SHOWN	PHASE DETAIL DESIGN	PROJECT / DRAWING No. 3002750-RW-2411	REVISION A

DR