



PLAN - FAUNA UNDERPASS (RCBC) BASE SLAB
SCALE 1:100

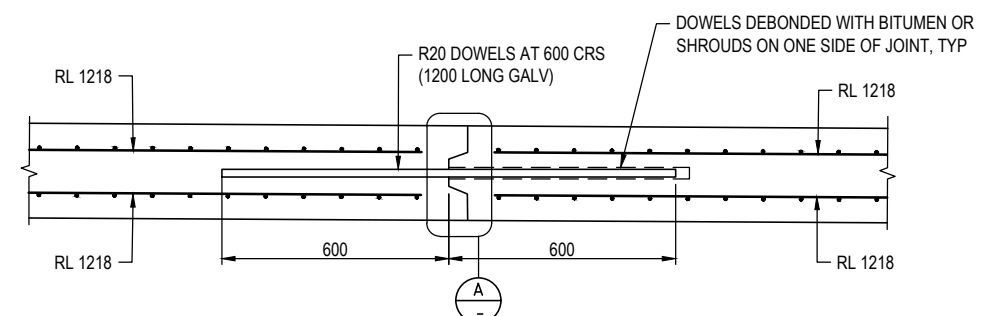


BASE SLAB CONTRACTION JOINT (CJ) DETAIL
SCALE 1:10

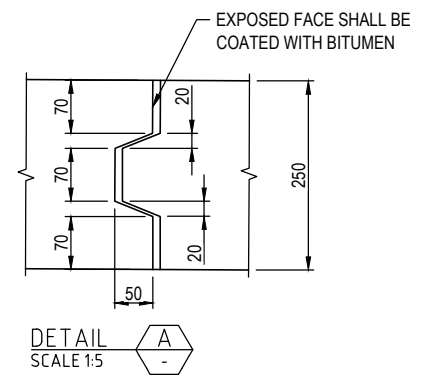


DETAIL SCALE 1:5

BASE SLAB LENGTH

CHAINAGE	DIM 'A' (mm)
1840	49400
2240	48190
3700	39760

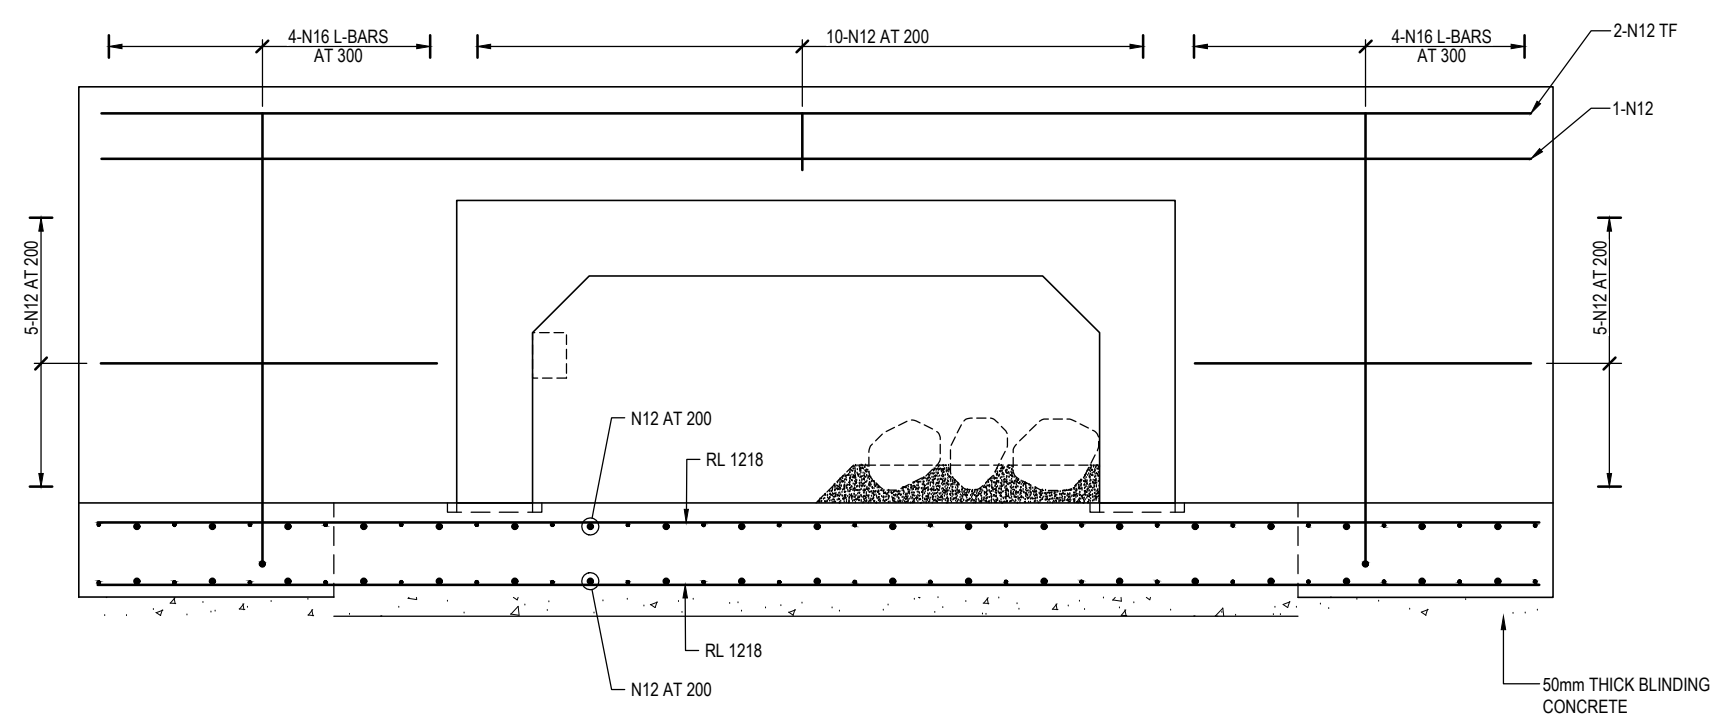

SECTION 01
SCALE 1:10

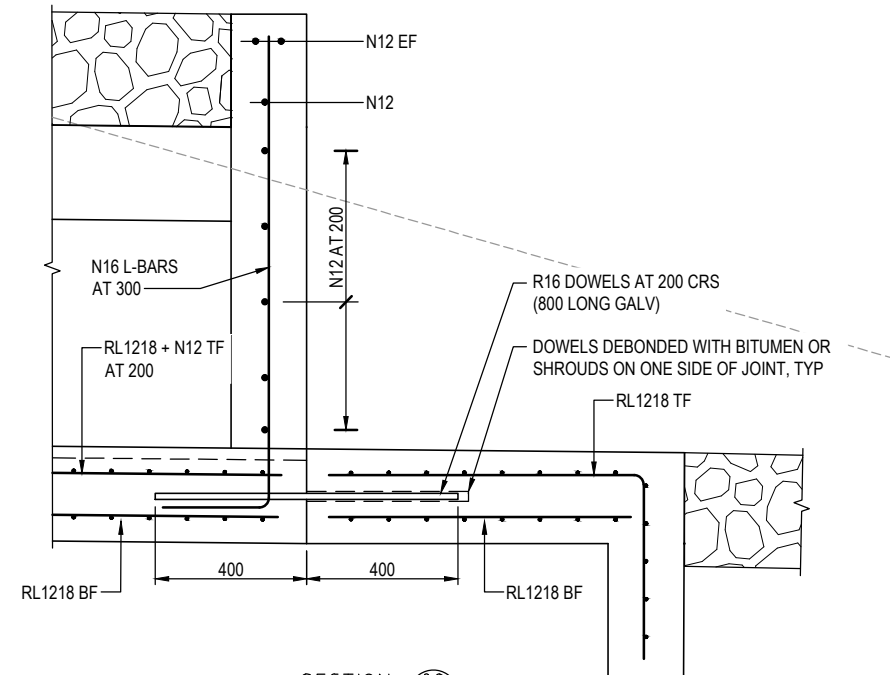

SECTION 02
SCALE 1:10

NOTES
1. FOR NOTES, REFER DRAWING NUMBER RW-2495.

150 mm ON ORIGINAL
A1

DRAWING FILE LOCATION / NAME V:\Vault\Projects\3002750\CAD\DWG\17_SC_Struct\RETAINING_WALLS\3002750-RW-2496.dwg		PLOT DATE 29 Feb 2024		TIME 19:52:32															
EXTERNAL REFERENCE FILES	REV A	DATE 0	AMENDMENT / REVISION DESCRIPTION	WVR No. 0	APPROVAL														
			<table border="1"> <tr> <th>TITLE</th> <th>NAME</th> </tr> <tr> <td>DRAFTER</td> <td>S. FLANAGAN</td> </tr> <tr> <td>DRAFTING CHECK</td> <td></td> </tr> <tr> <td>DESIGNER</td> <td>T. GIBSON</td> </tr> <tr> <td>DESIGN CHECK</td> <td>T. MEADOWS</td> </tr> <tr> <td>PROJECT MANAGER</td> <td>K. DECANHA</td> </tr> <tr> <td>PROJECT DIRECTOR</td> <td>T. VAN NIEKERK</td> </tr> </table>			TITLE	NAME	DRAFTER	S. FLANAGAN	DRAFTING CHECK		DESIGNER	T. GIBSON	DESIGN CHECK	T. MEADOWS	PROJECT MANAGER	K. DECANHA	PROJECT DIRECTOR	T. VAN NIEKERK
TITLE	NAME																		
DRAFTER	S. FLANAGAN																		
DRAFTING CHECK																			
DESIGNER	T. GIBSON																		
DESIGN CHECK	T. MEADOWS																		
PROJECT MANAGER	K. DECANHA																		
PROJECT DIRECTOR	T. VAN NIEKERK																		
			<p>SCALES AT A1 SIZE DRAWING</p> <p>SCALE 1:5 </p> <p>SCALE 1:10 </p> <p>SCALE 1:100 </p>																
			<p>DESIGNER SMEC</p> <p>Member of the Surbana Jurong Group</p> <p>ABN 47 065 475 149</p> <p>LEVEL 9, 12 MOORE STREET CANBERRA ACT 2601 AUSTRALIA SMEC PROJECT No 3002750</p>																
			<p>CLIENT ACT Government</p> <p>Transport Canberra & City Services</p>																
			<p>PROJECT TITLE WILLIAM HOVELL DRIVE DUPLICATION</p> <p>MISCELLANEOUS DETAILS FAUNA UNDERPASS SHEET 2</p>																
SCALE AS SHOWN	PHASE DETAIL DESIGN	PROJECT / DRAWING No. 3002750-RW-2496	REVISION A																

DR