
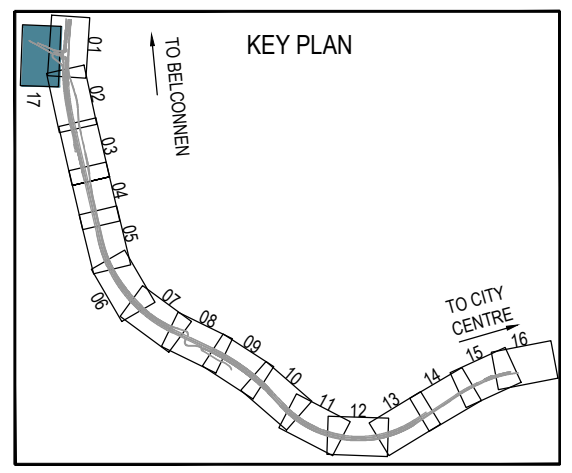


150 mm ON ORIGINAL
A1

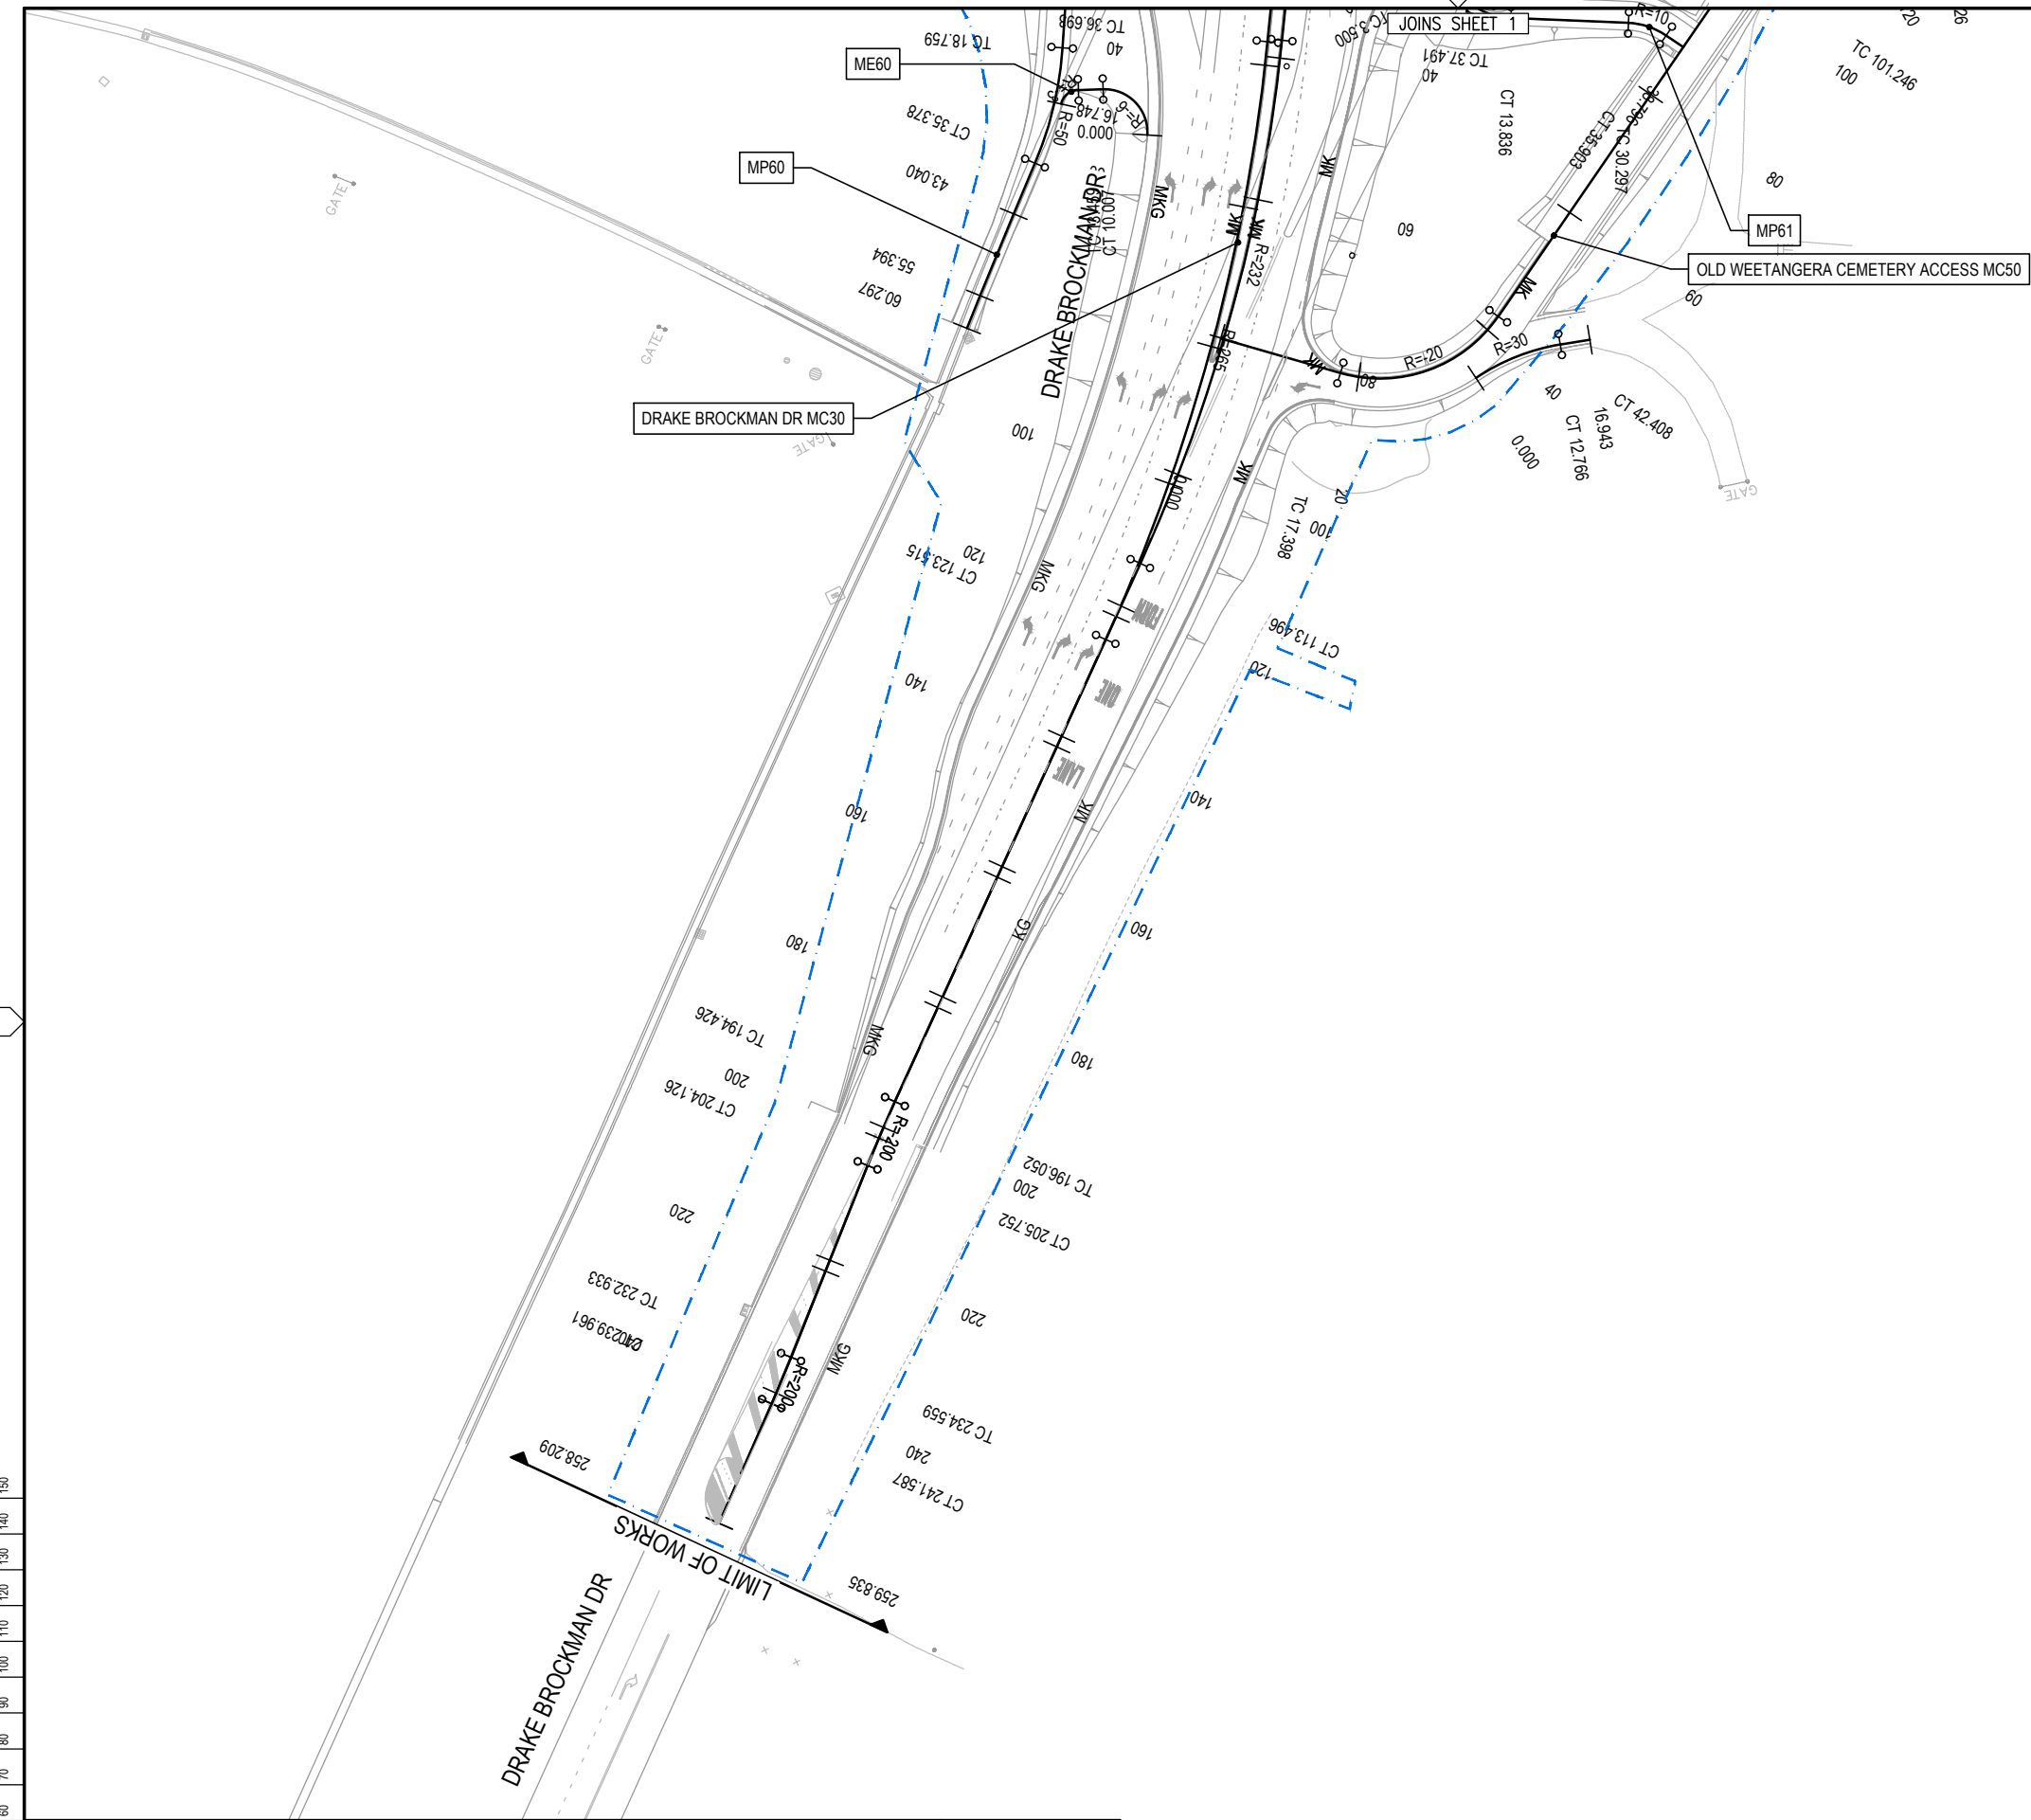

- NOTES:**
1. FOR DRAWING INDEX REFER DRG No. 3002750-GE-0011
 2. FOR GENERAL ARRANGEMENT NOTES AND LEGEND REFER DRG No. 3002750-RD-0101 TO RD-0105
 3. BARRIER EXTENTS DO NOT INCLUDE START AND END TREATMENTS
 5. REFER PACKAGE 05 FOR LONGITUDINAL SECTIONS
 6. REFER PACKAGE 06 FOR CROSS SECTIONS
 7. REFER PACKAGE 17 FOR STRUCTURAL DRAWINGS

DR

DRAWING FILE LOCATION / NAME V:_Vault\Projects\3002750\CAD\DWG\04_RD_Road_Alignment\3002750-RD-1119.dwg		PLLOT DATE 23 May 2024	TIME 17:31:23
EXTERNAL REFERENCE FILES	REV	DATE	AMENDMENT / REVISION DESCRIPTION
	A	19.06.2020	PRELIMINARY SKETCH PLAN
	B	08.10.2020	PRELIMINARY SKETCH PLAN
	C	13.11.2020	PRELIMINARY SKETCH PLAN SUBMISSION
	D	29.02.2024	DRAFT DOCUMENT READINESS (DR) SUBMISSION
	E	24.05.2024	FINAL DOCUMENT READINESS (DR) SUBMISSION

WVR No.	APPROVAL	TITLE	NAME
0007	DK	DRAFTER	N. BROOKE-TAYLOR
0014	DK	DRAFTING CHECK	X. SECUBAN
0015	DK	DESIGNER	M. WATSON
0036	T.VN	DESIGN CHECK	L. MULYADI
0037	T.VN	PROJECT MANAGER	K. DECANHA
		PROJECT DIRECTOR	T. VAN NIEKERK

SCALES AT A1 SIZE DRAWING

SCALE 1:500

DESIGNER

Member of the Surbana Jurong Group
ABN 47 065 475 149

LEVEL 9, 12 MOORE STREET
CANBERRA ACT 2601 AUSTRALIA
SMEC PROJECT No 3002750

CLIENT

Transport Canberra & City Services

PROJECT TITLE WILLIAM HOVELL DRIVE DUPLICATION		REVISION E	
ROAD ALIGNMENT PLAN SHEET 17		PROJECT / DRAWING No. 3002750-RD-1119	SCALE AS SHOWN
PHASE DETAIL DESIGN	REVISION		