



WILLIAM HOVELL DRIVE DUPLICATION PACKAGE 04 ROAD ALIGNMENT

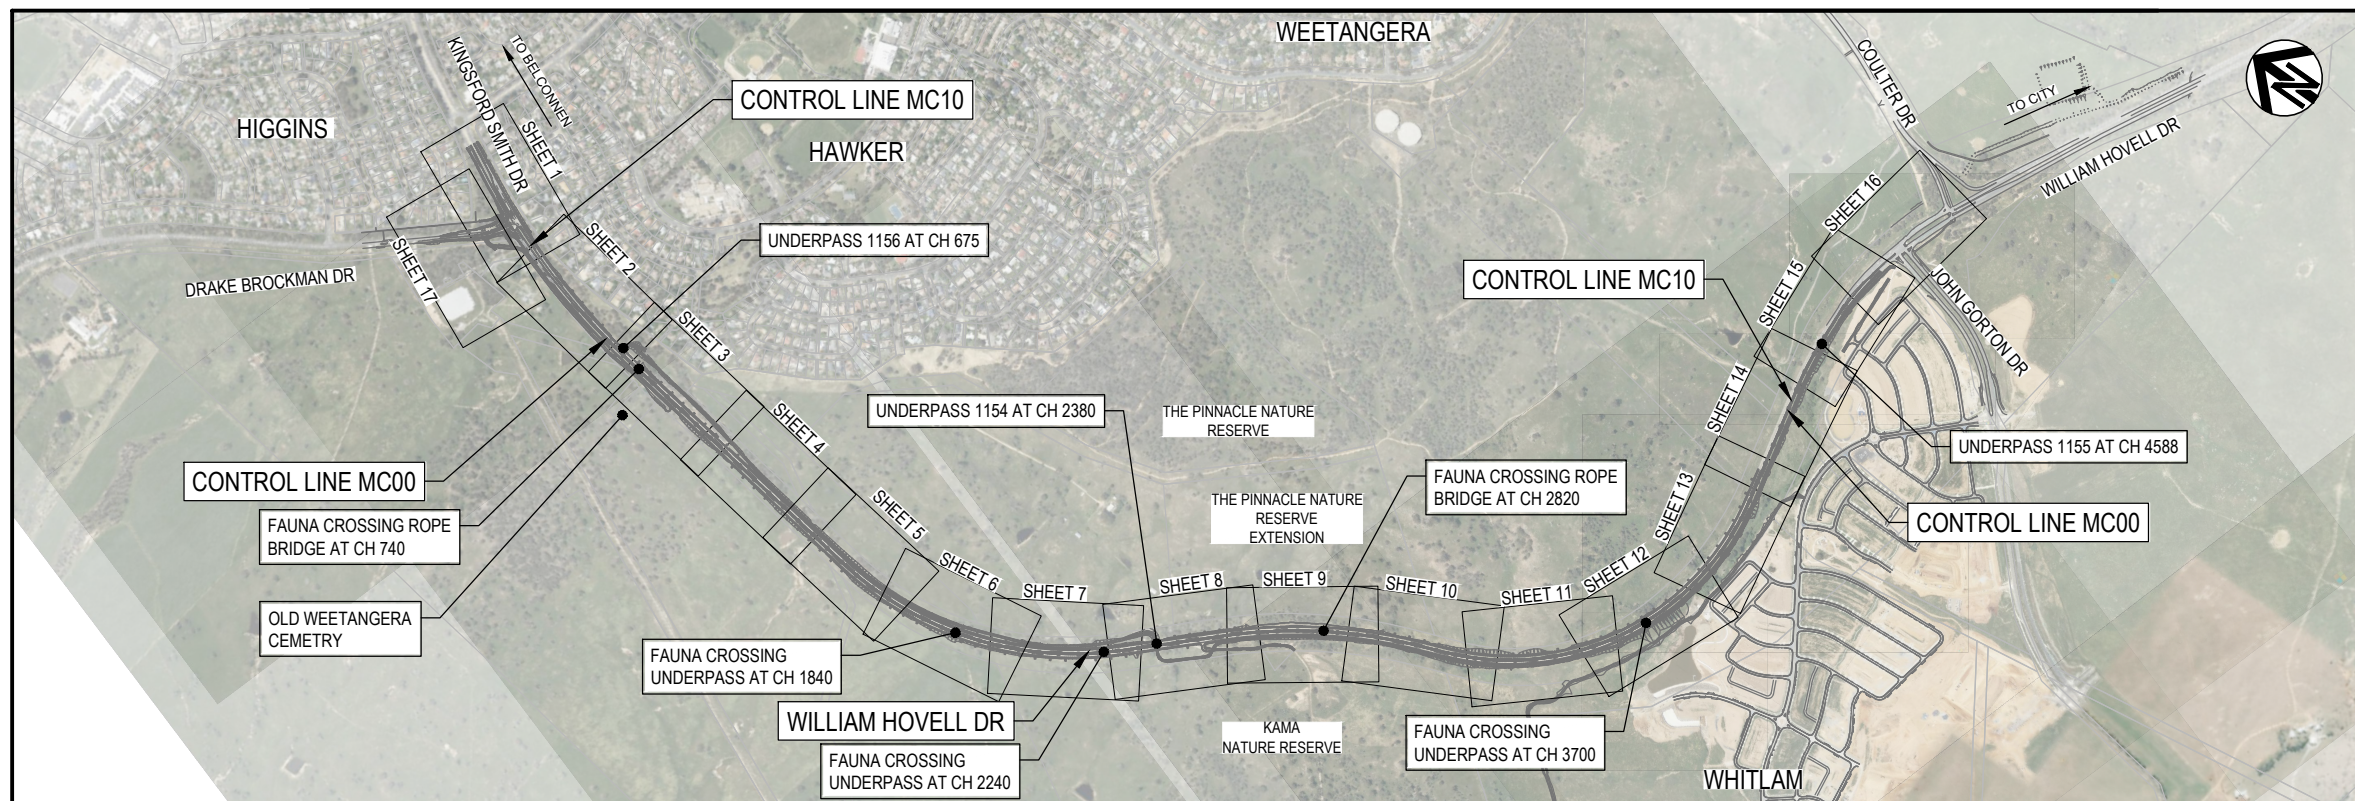


LOCALITY PLAN
SCALE 1:10000

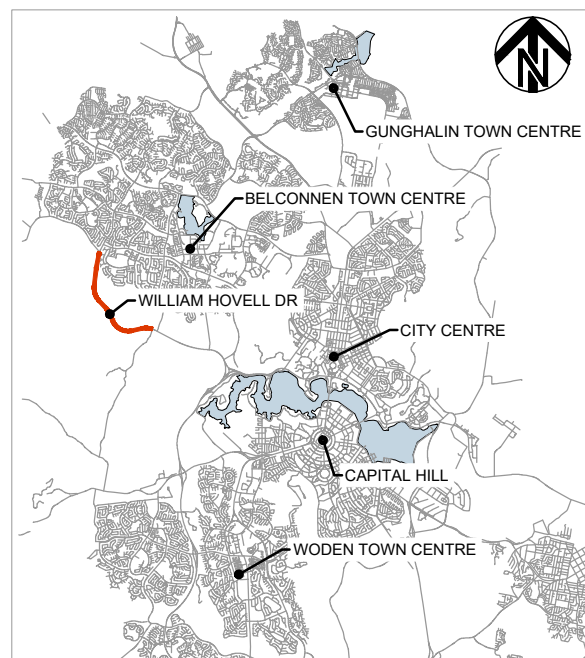

PACKAGE REFERENCES		
PACKAGE 01	INDEX, LOCALITY PLAN, TYPICAL SECTIONS, TYPICAL DETAILS AND MISCELLANEOUS DETAILS	GE
PACKAGE 03	GENERAL ARRANGEMENT PLAN	RD
PACKAGE 04	ROAD ALIGNMENT PLAN	RD
PACKAGE 05	LONGITUDINAL SECTIONS	LS
PACKAGE 06	CROSS SECTIONS	XS
PACKAGE 07	DRAINAGE	DD
PACKAGE 08	ICON WATER	WS
PACKAGE 09	UTILITIES - TELECOMMUNICATIONS, ELECTRICAL	UT
PACKAGE 09.1	DIGITAL, DATA AND TECHNOLOGY SOLUTIONS (DDTS)	DDTS
PACKAGE 10	PAVEMENT AND SUBSOILS	PV
PACKAGE 15	LINES AND SIGNS, TRAFFIC SIGNALS	TCD, TCS
PACKAGE 17	STRUCTURES	ST
PACKAGE 20	CONCEPT EROSION AND SEDIMENT CONTROL	EC
PACKAGE 22	CONCEPT TEMPORARY WORKS PLAN	CS
PACKAGE 110	STREETLIGHTING - RUDDS	
PACKAGE 115	LANDSCAPE MANAGEMENT - ENVIROLINKS	

DR

DRAWING FILE LOCATION / NAME V:_Vault\Projects\3002750\CAD\DWG\04_RD_Road_Alignment\3002750-RD-1100.dwg		PLOT DATE 23 May 2024		TIME 17:16:44	
EXTERNAL REFERENCE FILES		REV	DATE	AMENDMENT / REVISION DESCRIPTION	
		A	19.06.2020	PRELIMINARY SKETCH PLAN	
		B	08.10.2020	PRELIMINARY SKETCH PLAN	
		C	13.11.2020	PRELIMINARY SKETCH PLAN SUBMISSION	
		D	29.02.2024	DRAFT DOCUMENT READINESS (DR) SUBMISSION	
		WVR No.	APPROVAL	TITLE	NAME
		0007	DK	DRAFTER	N. BROOKE-TAYLOR
		0014	DK	DRAFTING CHECK	X. SECUBAN
		0015	DK	DESIGNER	M. WATSON
		0036	T.VN	DESIGN CHECK	L. MULYADI
				PROJECT MANAGER	K. DECANHA
				PROJECT DIRECTOR	T. VAN NIEKERK

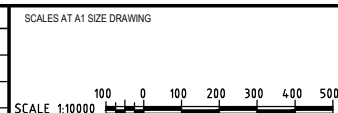

DESIGNER

Member of the Surlana Jurong Group
ABN 47 065 475 149

LEVEL 9, 12 MOORE STREET
CANBERRA ACT 2601 AUSTRALIA
SMEC PROJECT No 3002750

CLIENT

Transport Canberra & City Services

PROJECT TITLE WILLIAM HOVELL DRIVE DUPLICATION			
ROAD ALIGNMENT PLAN COVER SHEET			
SCALE AS SHOWN	PHASE DETAIL DESIGN	PROJECT / DRAWING No. 3002750-RD-1100	REVISION E

150 mm ON ORIGINAL