
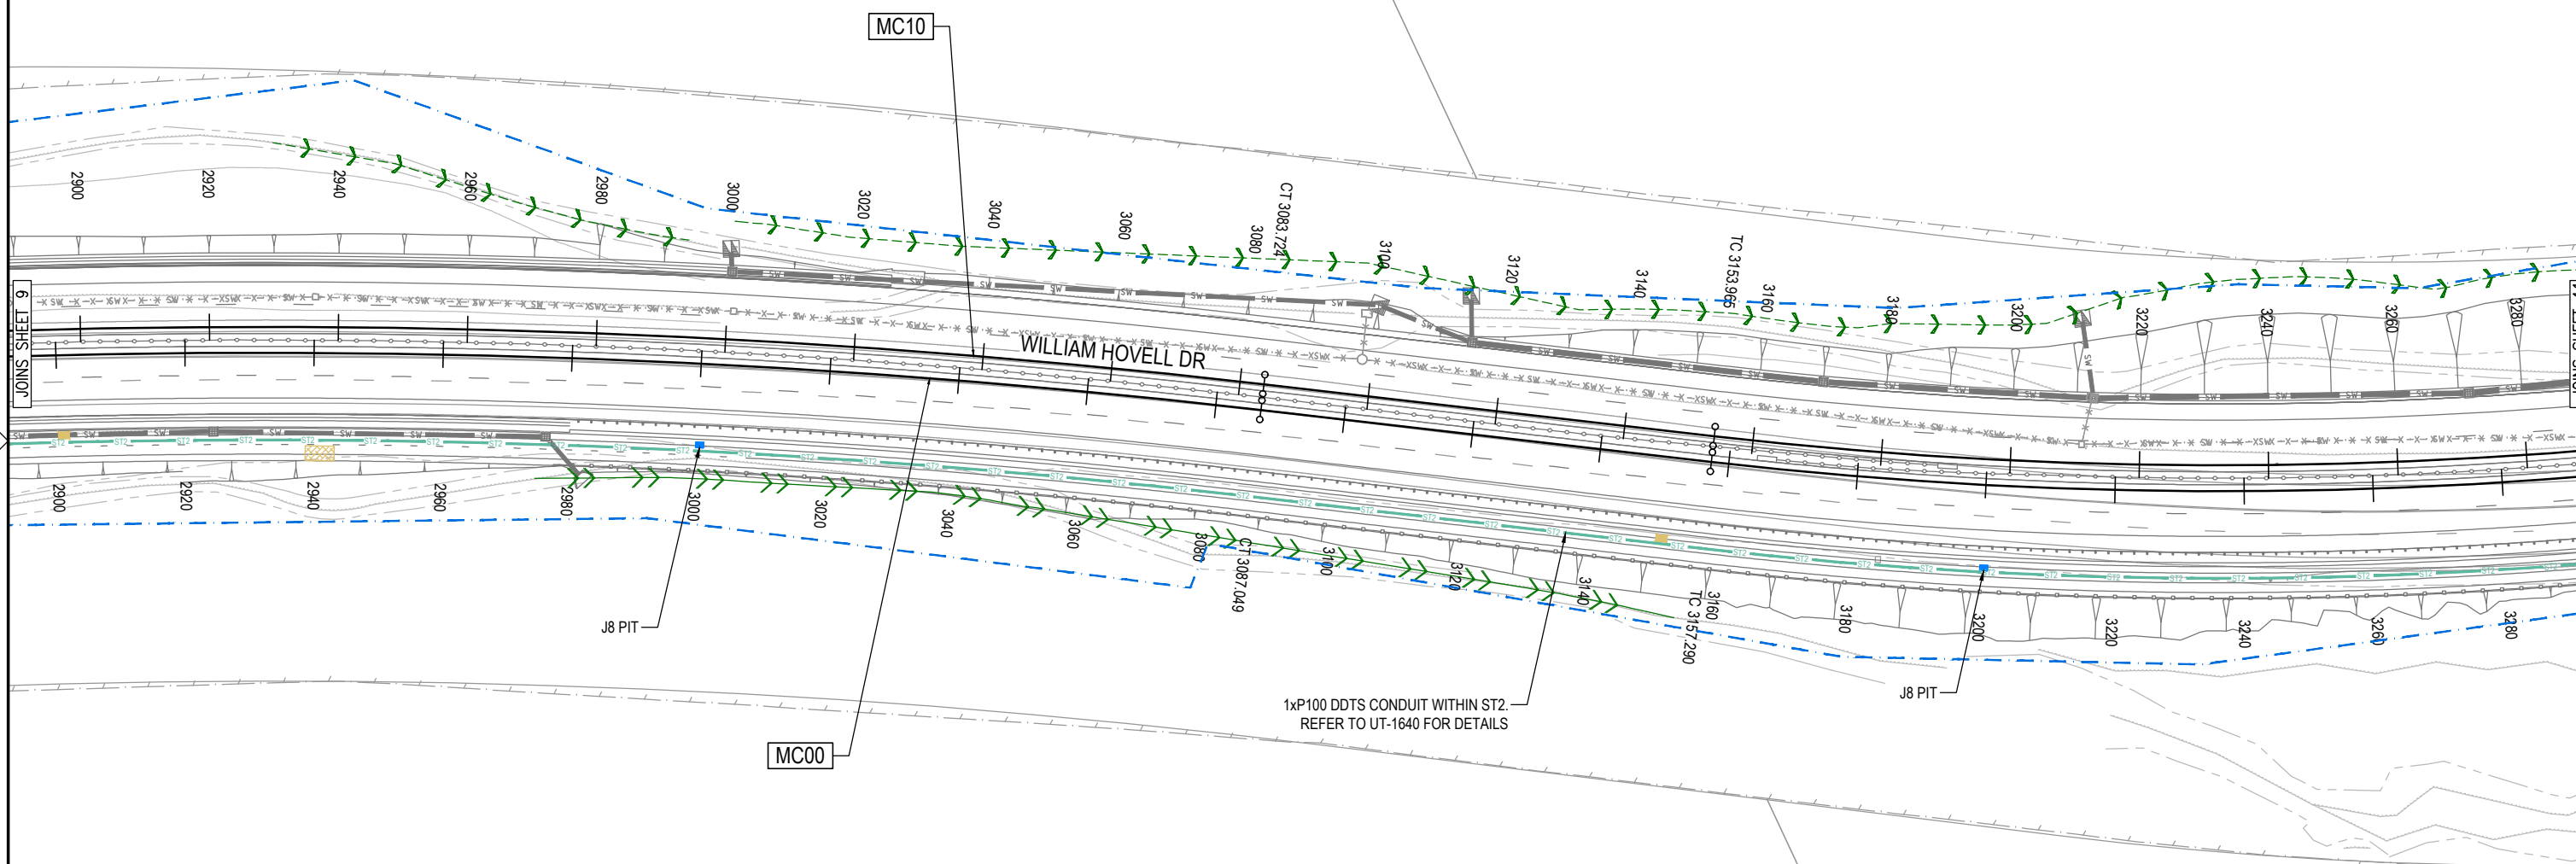


THE PINNACLE NATURE RESERVE

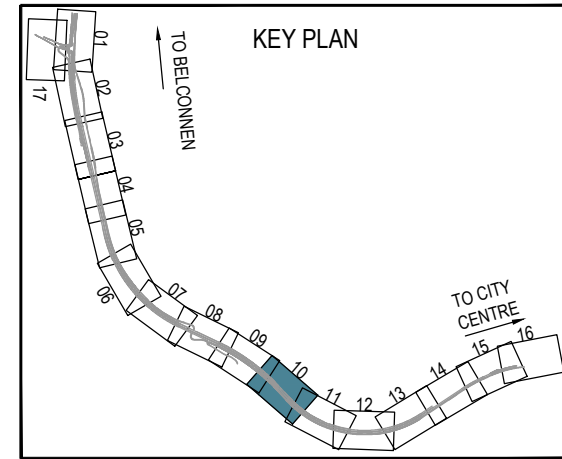


KAMA NATURE RESERVE

- NOTES:**
- FOR NOTES AND LEGEND REFER DRGS DDTs-1651 AND DDTs-1652.
 - FOR OTHER DESIGN PACKAGES REFER TO DESIGN PACKAGE LIST ON DRG DDTs-1650.

DR

150 mm ON ORIGINAL
A1

DRAWING FILE LOCATION / NAME V:\Vault\Projects\3002750\CAD\DWG\09_1_DDTs_Digital_Data_And_Technology_Systems\3002750-DDTS-1670.dwg		PLOT DATE 23 May 2024		TIME 16:53:15					
EXTERNAL REFERENCE FILES		REV	DATE	AMENDMENT / REVISION DESCRIPTION		WVR No.	APPROVAL	TITLE	NAME
X:\WD_SURVX X:\WD_WP X:\WD_DES_CAD X:\WD_DES_CIVIL X:\WD_UTILX X:\WD_DRN X:\WD_FRAME_500 X:\WD_FRAME_500 X:\WD_FRM_NAME X:\WD_FRM_500 X:\WD_FRM_500 X:\WD_UTIL X:\WD_DES_BORY X:\WD_DES_BORY X:\WD_NOTE_ITS X:\WD_SHT_TXT_ITS		A	29.02.2024	DRAFT DOCUMENT READINESS (DR) SUBMISSION		0036	T.VN	DRAFTER	N. BROOKE-TAYLOR
		B	24.05.2024	FINAL DOCUMENT READINESS (DR) SUBMISSION		0037	T.VN	DRAFTING CHECK	X. SECUBAN
								DESIGNER	T. THINN
								DESIGN CHECK	L. MULYADI
								PROJECT MANAGER	K. DECANHA
								PROJECT DIRECTOR	T. VAN NIEKERK

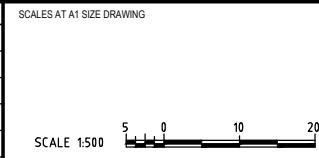

DESIGNER

Member of the Surbana Jurong Group
ABN 47 065 475 149

LEVEL 9, 12 MOORE STREET
CANNBERRA ACT 2601 AUSTRALIA
SMEC PROJECT No 3002750

CLIENT

Transport Canberra & City Services

PROJECT TITLE WILLIAM HOVELL DRIVE DUPLICATION	
DDTS SHEET 10	
SCALE AS SHOWN	PHASE DETAIL DESIGN
PROJECT / DRAWING No. 3002750-DDTS-1670	REVISION B