



# WILLIAM HOVELL DRIVE DUPLICATION PACKAGE 09.1 DIGITAL, DATA AND TECHNOLOGY SOLUTIONS (DDTS)

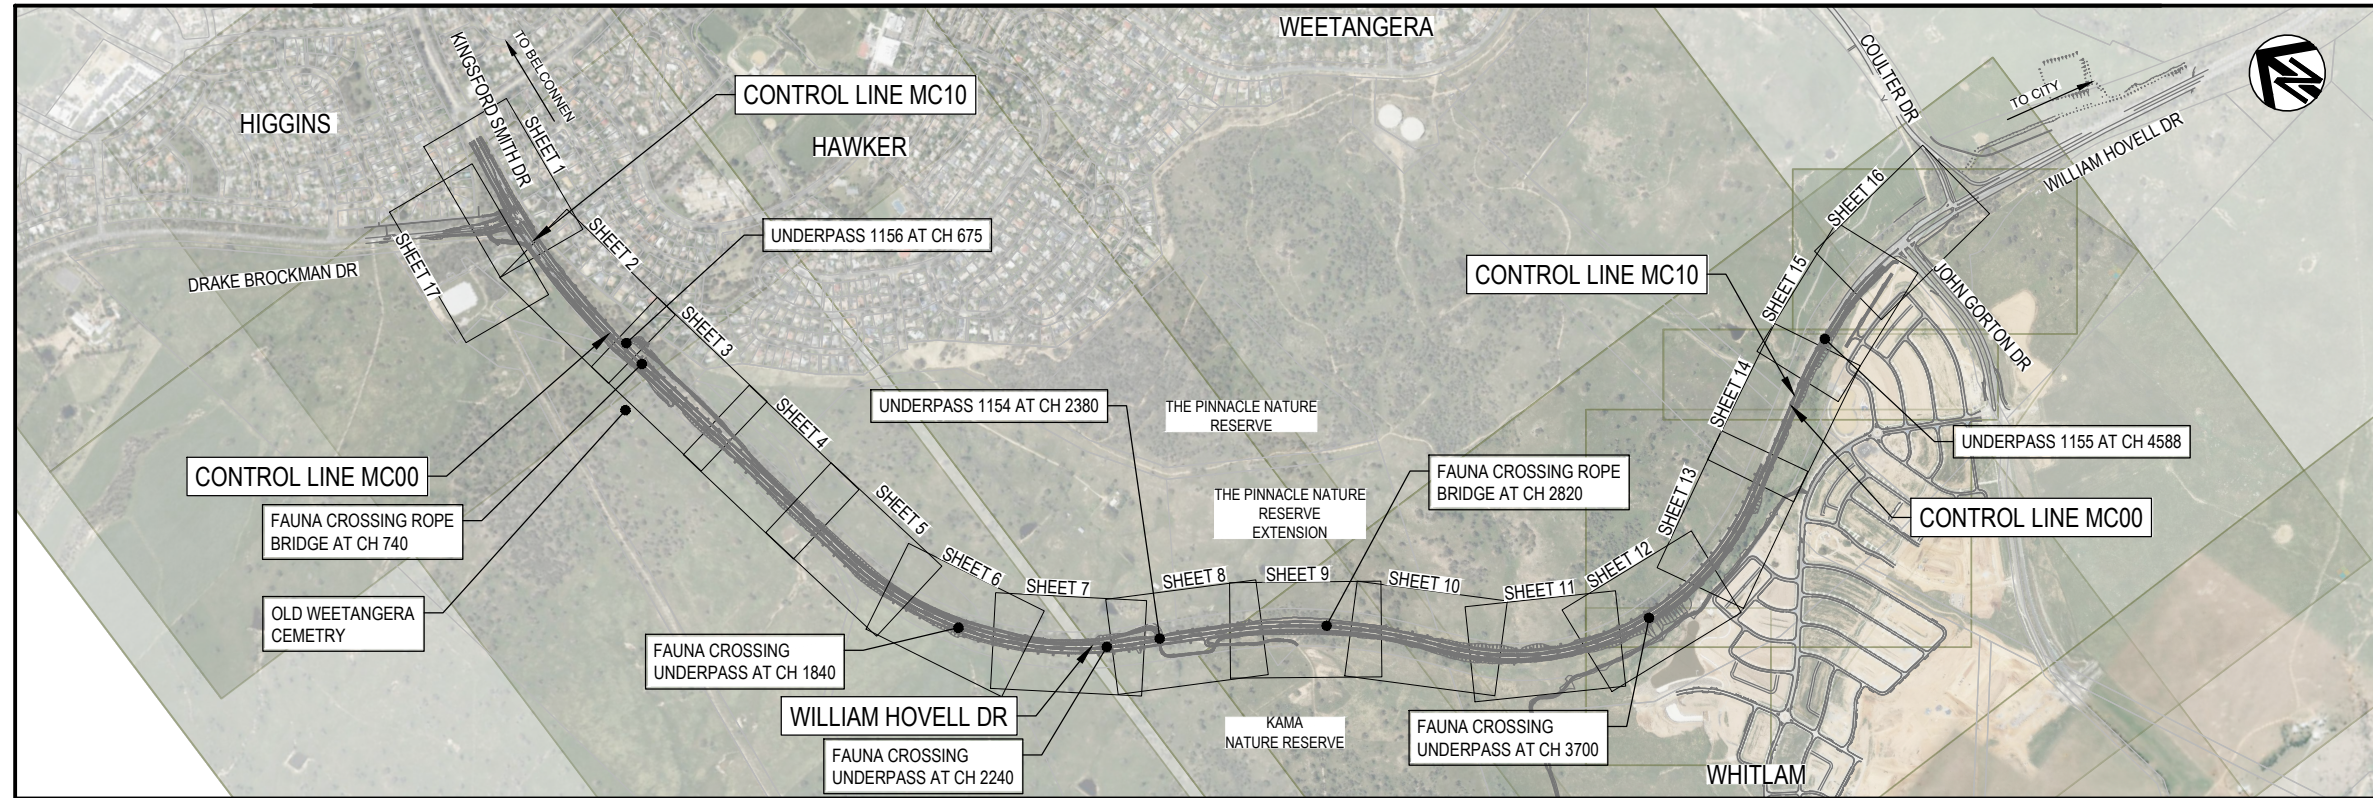

LOCALITY PLAN  
SCALE 1:10000

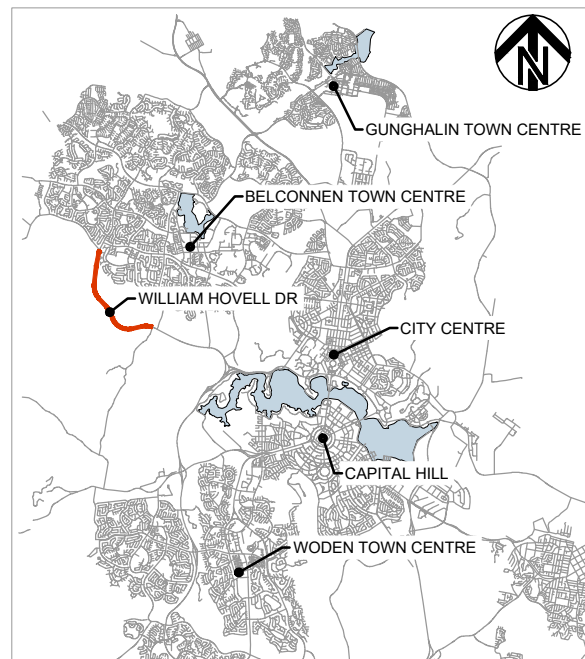

PACKAGE REFERENCES		
PACKAGE 01	INDEX, LOCALITY PLAN, TYPICAL SECTIONS, TYPICAL DETAILS AND MISCELLANEOUS DETAILS	GE
PACKAGE 03	GENERAL ARRANGEMENT PLAN	RD
PACKAGE 04	ROAD ALIGNMENT PLAN	RD
PACKAGE 05	LONGITUDINAL SECTIONS	LS
PACKAGE 06	CROSS SECTIONS	XS
PACKAGE 07	DRAINAGE	DD
PACKAGE 08	ICON WATER	WS
PACKAGE 09	UTILITIES - TELECOMMUNICATIONS, ELECTRICAL	UT
<b>PACKAGE 09.1</b>	<b>DIGITAL, DATA AND TECHNOLOGY SOLUTIONS (DDTS)</b>	<b>DDTS</b>
PACKAGE 10	PAVEMENT AND SUBSOILS	PV
PACKAGE 15	LINES AND SIGNS, TRAFFIC SIGNALS	TCD, TCS
PACKAGE 17	STRUCTURES	ST
PACKAGE 20	CONCEPT EROSION AND SEDIMENT CONTROL	EC
PACKAGE 22	CONCEPT TEMPORARY WORKS PLAN	CS
PACKAGE 110	STREETLIGHTING - RUDDS	
PACKAGE 115	LANDSCAPE MANAGEMENT - ENVIROLINKS	

DR

150 mm ON ORIGINAL  
A1

DRAWING FILE LOCATION / NAME V:\_Vault\Projects\3002750\CAD\DWG\09_1_DDTS_Digital_Data_And_Technology_Systems\3002750-DDTS-1650.dwg		PLOT DATE 23 May 2024		TIME 16:46:32	
EXTERNAL REFERENCE FILES		REV	DATE	AMENDMENT / REVISION DESCRIPTION	WVR No.
3002750_SMEC.dwg CITY CENTRES.dwg WODEN COVER IMAGE.dwg WIND AERIAL IMG		A	29.02.2024	DRAFT DOCUMENT READINESS (DR) SUBMISSION	0036
		B	24.05.2024	FINAL DOCUMENT READINESS (DR) SUBMISSION	0037
APPROVAL		TITLE		NAME	
T.VN		DRAFTER		N. BROOKE-TAYLOR	
T.VN		DRAFTING CHECK		X. SECUBAN	
		DESIGNER		T. THINN	
		DESIGN CHECK		L. MULYADI	
		PROJECT MANAGER		K. DECANHA	
		PROJECT DIRECTOR		T. VAN NIEKERK	
SCALES AT A1 SIZE DRAWING		DESIGNER		CLIENT	
SCALE 1:10000		 Member of the Surbana Jurong Group ABN 47 065 475 149		 Transport Canberra & City Services	
		LEVEL 9, 12 MOORE STREET CANBERRA ACT 2601 AUSTRALIA SMEC PROJECT No 3002750		PROJECT TITLE WILLIAM HOVELL DRIVE DUPLICATION  DDTS COVER SHEET	
SCALE AS SHOWN		PHASE DETAIL DESIGN		PROJECT / DRAWING No. 3002750-DDTS-1650	
				REVISION B	