



WILLIAM HOVELL DRIVE DUPLICATION PACKAGE 17 STRUCTURES AND RETAINING WALLS

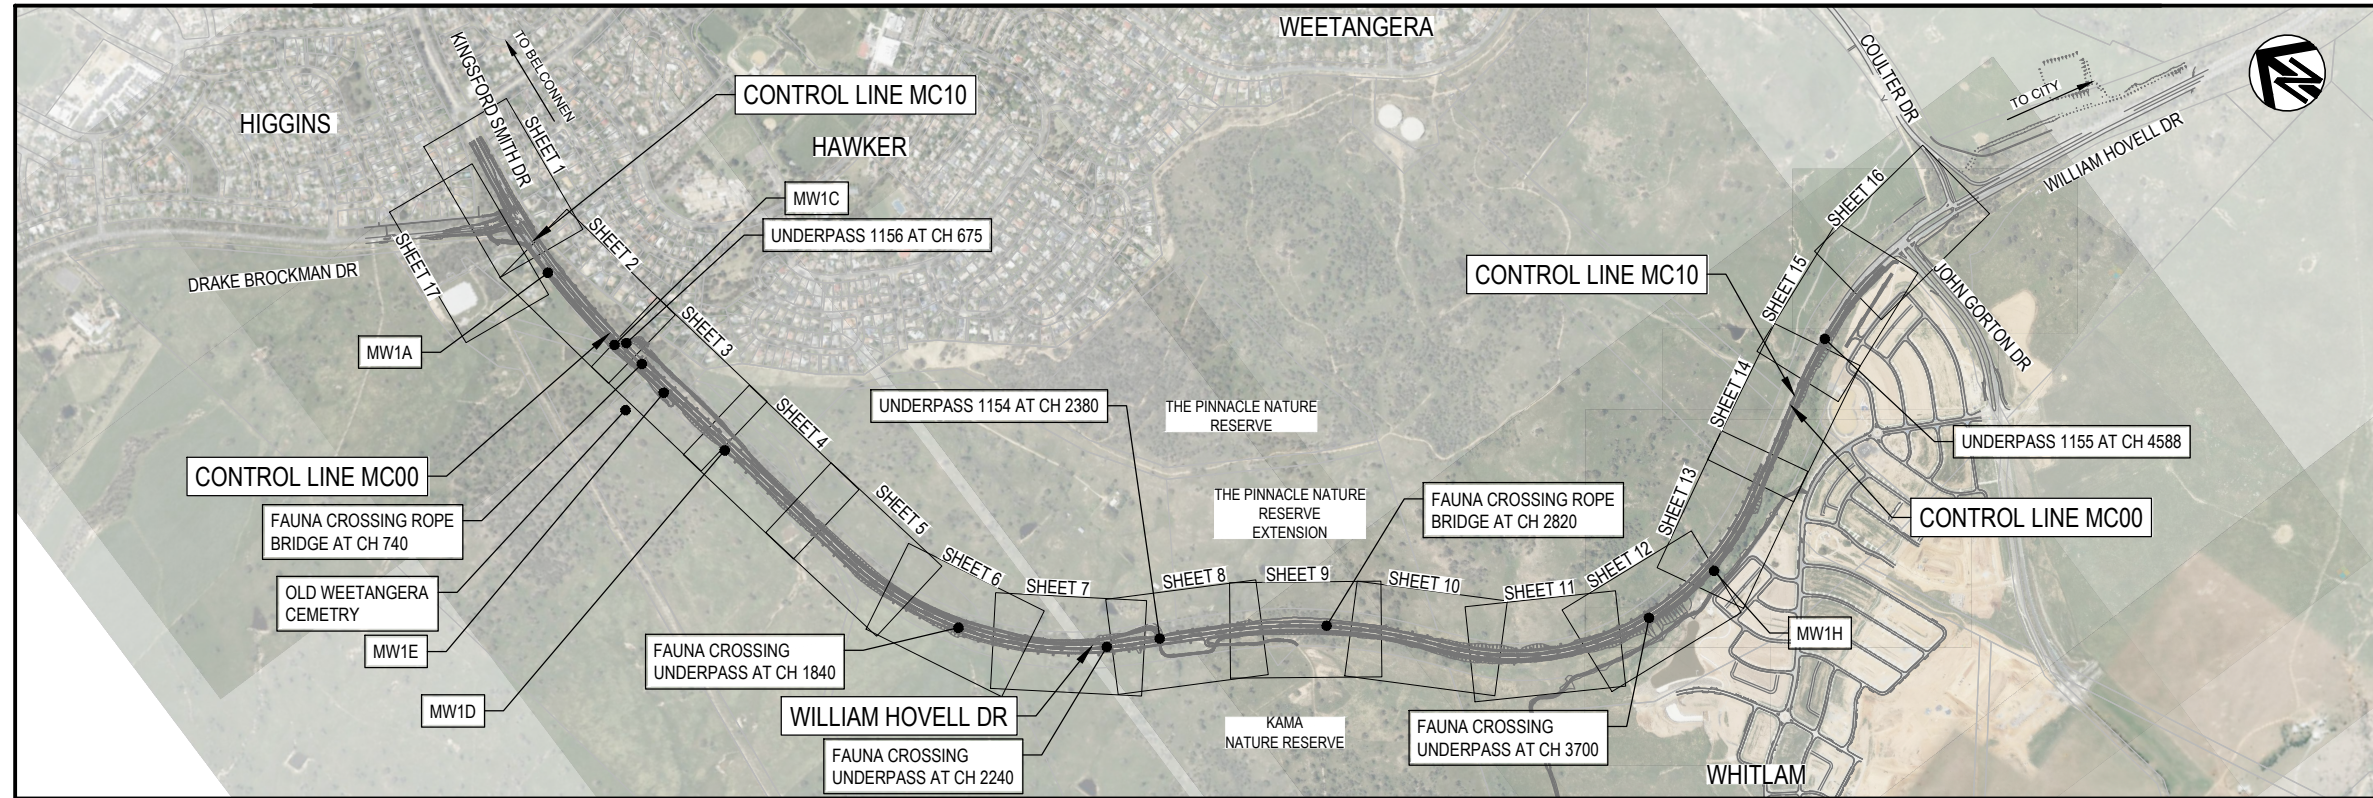

LOCALITY PLAN
SCALE 1:10000

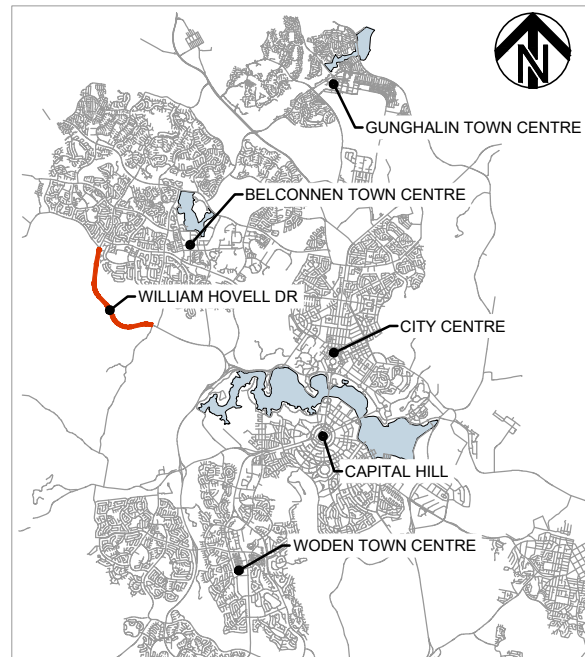


PACKAGE REFERENCES

PACKAGE	DESCRIPTION	REVISION
PACKAGE 01	INDEX LOCALITY PLAN, GENERAL NOTES, TYPICAL SECTIONS, TYPICAL DETAILS & MISCELLANEOUS DETAILS	GE
PACKAGE 03	GENERAL ARRANGEMENT PLAN	RD
PACKAGE 04	ROAD ALIGNMENT PLAN	RD
PACKAGE 05	LONGITUDINAL SECTIONS	LS
PACKAGE 06	CROSS SECTIONS	XS
PACKAGE 07	DRAINAGE	DD
PACKAGE 08	WATER AND SEWER	WS
PACKAGE 09	UTILITIES - TELECOMMUNICATIONS, ITS, ELECTRICAL	UT
PACKAGE 09.1	INTELLIGENT TRANSPORT SYSTEMS	IT
PACKAGE 10	PAVEMENT PLAN, PAVEMENT DETAILS AND SUBSOIL DRAINAGE	PV
PACKAGE 15	LINES AND SIGNS, TCCS TRAFFIC SIGNALS	TC
PACKAGE 17	STRUCTURES AND RETAINING WALLS	ST
PACKAGE 22	CONSTRUCTION STAGING	CS

DR

DRAWING FILE LOCATION / NAME V:\Vault\Projects\3002750\CAD\DWG\17_SC_Struct\RETAINING_WALLS\3002750-RW-1960.dwg		PLOT DATE 29 Feb 2024		TIME 19:18:05	
REV	DATE	AMENDMENT / REVISION DESCRIPTION	WVR No.	APPROVAL	TITLE
A	13.10.2023	PRELIMINARY DESIGN	0020	DK	DRAFTER <i>M.SURESH</i>
B	29.02.2024	DRAFT DOCUMENT READINESS (DR) SUBMISSION	0036	T.VN	DRAFTING CHECK <i>V. RAMAMURTHY</i>
					DESIGNER <i>S. MONTGOMERY</i>
					DESIGN CHECK <i>R. HUNTER</i>
					PROJECT MANAGER <i>K. DECANHA</i>
					PROJECT DIRECTOR <i>T. VAN NIEKERK</i>

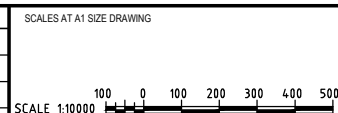

DESIGNER

Member of the Surbana Jurong Group
ABN 47 065 475 149

LEVEL 9, 12 MOORE STREET
CANBERRA ACT 2601 AUSTRALIA
SMEC PROJECT No 3002750

CLIENT

Transport Canberra & City Services

PROJECT TITLE WILLIAM HOVELL DRIVE DUPLICATION			
STRUCTURES AND RETAINING WALLS COVER SHEET AND LOCALITY PLAN			
SCALE AS SHOWN	PHASE DETAIL DESIGN	PROJECT / DRAWING No. 3002750-RW-1960	REVISION B

150 mm ON ORIGINAL