



PAVEMENT INTERFACE DETAIL X1

DETAIL X1  
SCALE 1:20

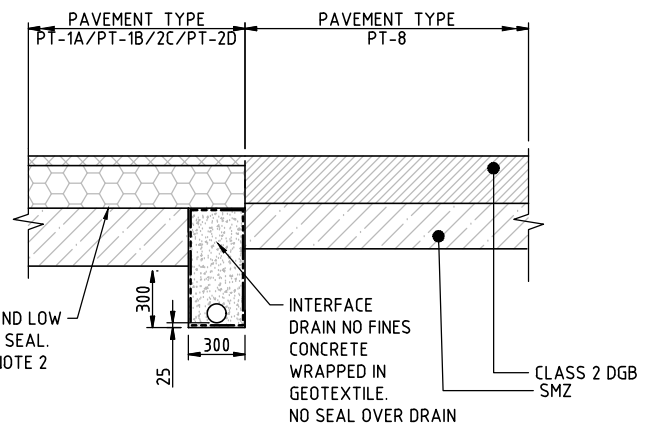


PAVEMENT EDGE DETAIL X7  
PAVEMENT TYPE 2A/TYPE 2B TO PAVEMENT TYPE 8

DETAIL X7  
SCALE 1:20

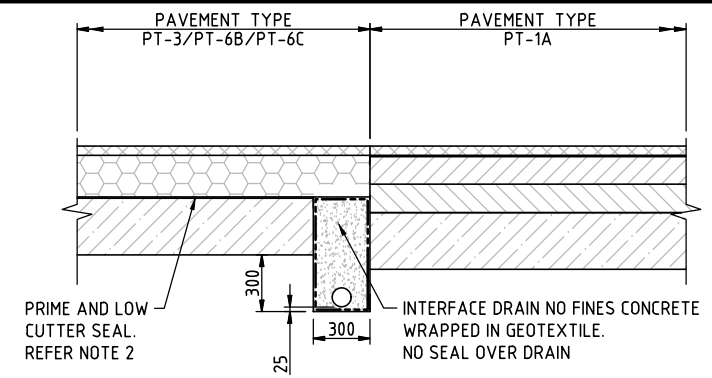


PAVEMENT INTERFACE DETAIL X2

DETAIL X2  
SCALE 1:20

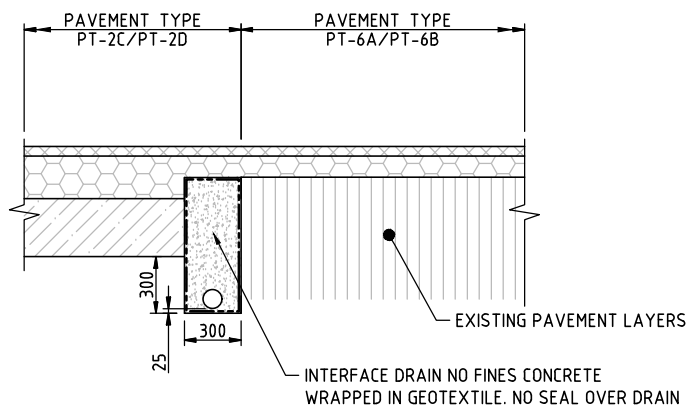


PAVEMENT EDGE DETAIL X8

DETAIL X8  
SCALE 1:20

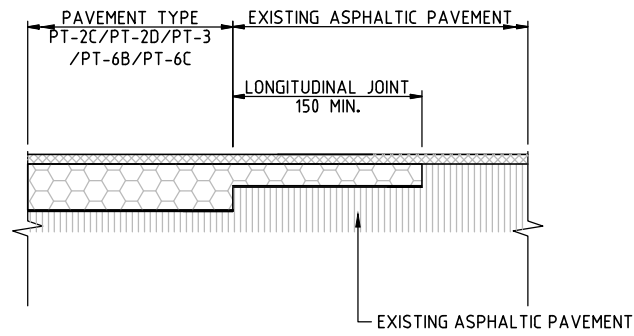

PAVEMENT INTERFACE DETAIL X11

DETAIL X11  
SCALE 1:20

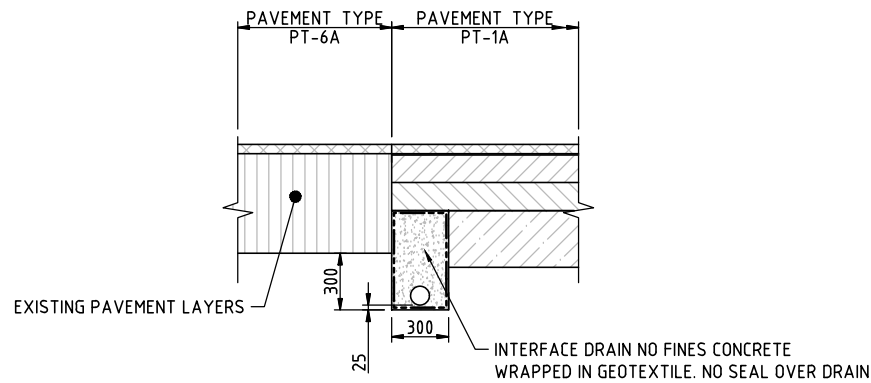

PAVEMENT INTERFACE DETAIL X12


DETAIL X12  
SCALE 1:20

- NOTES:**
- FOR PAVEMENT PROFILE DETAILS REFER DRG No. 3002750-PV-1731.
  - PRIME MUST NOT BE APPLIED ON TOP OF TRENCH DRAIN NOR ON SURFACE OTHER THAN ASPHALT

150 mm ON ORIGINAL

DRAWING FILE LOCATION / NAME V:\_Vault\Projects\3002750\CAD\DWG\10_PV_Pavement\3002750-PV-1733.dwg	PLOT DATE 24 May 2024	TIME 10:21:36
---	--------------------------	------------------

REV	DATE	AMENDMENT / REVISION DESCRIPTION	WVR No.	APPROVAL	TITLE	NAME
A	19.06.2020	PRELIMINARY SKETCH PLAN	0007	DK	DRAFTER	N. BROOKE-TAYLOR
B	08.10.2020	PRELIMINARY SKETCH PLAN	0014	DK	DRAFTING CHECK	X. SECUBAN
C	13.11.2020	PRELIMINARY SKETCH PLAN SUBMISSION	0015	DK	DESIGNER	N. GALE
D	29.02.2024	DRAFT DOCUMENT READINESS (DR) SUBMISSION	0036	T.VN	DESIGN CHECK	J. MEYER
E	24.05.2024	FINAL DOCUMENT READINESS (DR) SUBMISSION	0037	T.VN	PROJECT MANAGER	K. DECANHA
					PROJECT DIRECTOR	T. VAN NIEKERK

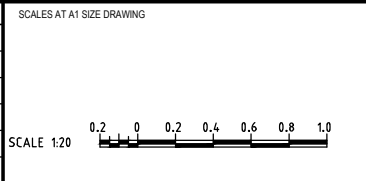

DESIGNER

Member of the Surbana Jurong Group  
ABN 47 065 475 149

LEVEL 9, 12 MOORE STREET  
CANBERRA ACT 2601 AUSTRALIA  
SMEC PROJECT No 3002750

CLIENT

Transport Canberra & City Services

PROJECT TITLE WILLIAM HOVELL DRIVE DUPLICATION	
PAVEMENT DETAILS SHEET 3	
SCALE AS SHOWN	PHASE DETAIL DESIGN
PROJECT / DRAWING No. 3002750-PV-1733	REVISION E

DR