


UNDERPASS CH 675

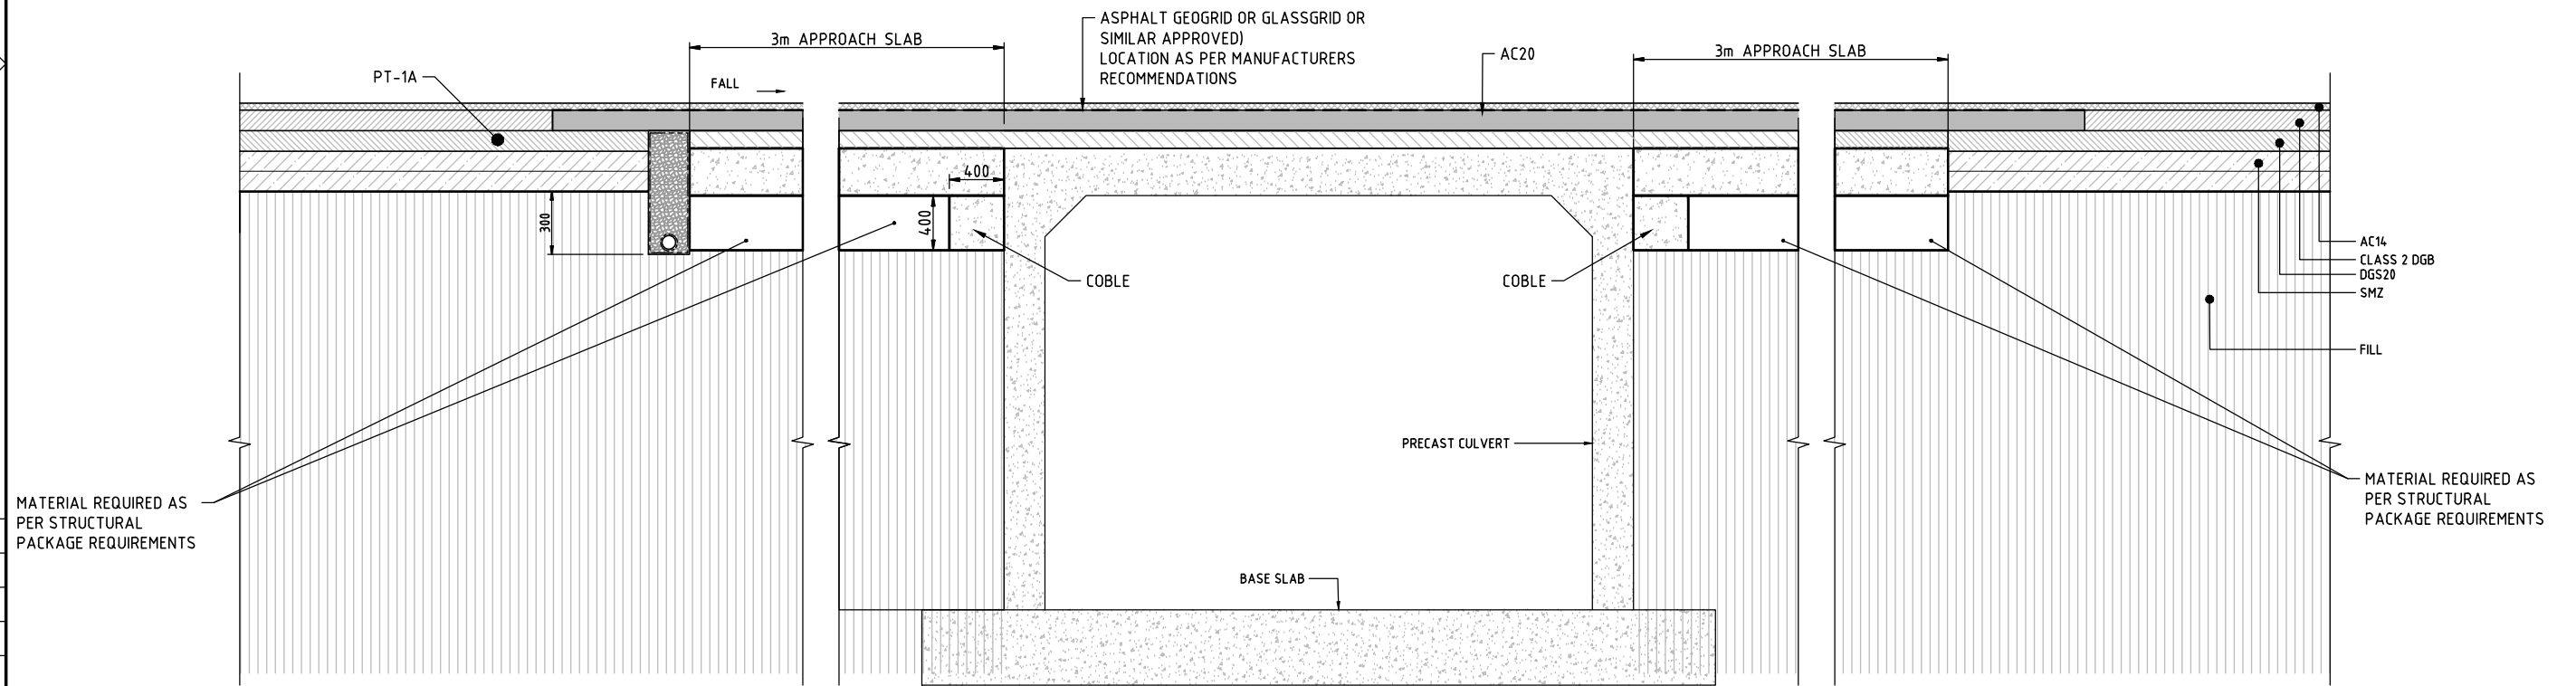

UNDERPASS CH 2379

150 mm ON ORIGINAL  
150  
140  
130  
120  
110  
100  
90  
80  
70  
60  
50  
40  
30  
20  
10  
0

DR

DRAWING FILE LOCATION / NAME V:\Vault\Projects\3002750\CAD\DWG\10_PV_Pavement\3002750-PV-1734.dwg		PLOT DATE 24 May 2024		TIME 10:22:18											
EXTERNAL REFERENCE FILES		REV	DATE	AMENDMENT / REVISION DESCRIPTION	WVR No.	APPROVAL	TITLE	NAME	DESIGNER	CLIENT	PROJECT TITLE	SCALE	PHASE	PROJECT / DRAWING No.	REVISION
3002750_SMEC.dwg V:\IND_PV_DET V:\IND_PV_DET V:\IND_PV_DET V:\IND_PV_DET		A	29.02.2024	DRAFT DOCUMENT READINESS (DR) SUBMISSION	0036	T.VN	DRAFTER	N. BROOKE-TAYLOR	 Member of the Surlana Jurong Group ABN 47 065 475 149 LEVEL 9, 12 MOORE STREET CANBERRA ACT 2601 AUSTRALIA SMEC PROJECT No 3002750	 Transport Canberra & City Services	WILLIAM HOVELL DRIVE DUPLICATION	AS SHOWN	DETAIL DESIGN	3002750-PV-1734	B
		B	24.05.2024	FINAL DOCUMENT READINESS (DR) SUBMISSION	0037	T.VN	DRAFTING CHECK	X. SECUBAN							
							DESIGNER	N. GALE							
							DESIGN CHECK	J. MEYER							
							PROJECT MANAGER	K. DECANHA							
							PROJECT DIRECTOR	T. VAN NIEKERK							

