


NOTES
 1. FOR GENERAL NOTES AND LEGEND REFER DRG No. 3002750-TCD-1801



INSTALL "PTZ 2MP HDR 30x IP68" CCTV CAMERA ON TRAFFIC SIGNAL POLE. ALTERNATIVE EQUIVALENTS MAY BE APPROVED SOLELY AT THE DISCRETION OF ROADS ACT.

SIGNALISED INTERSECTION REFER DRGS 3002750-TCS-1851 AND 3002750-TCS-1852

MATCH TO EXISTING CYCLE OFF/ON ROAD RAMP

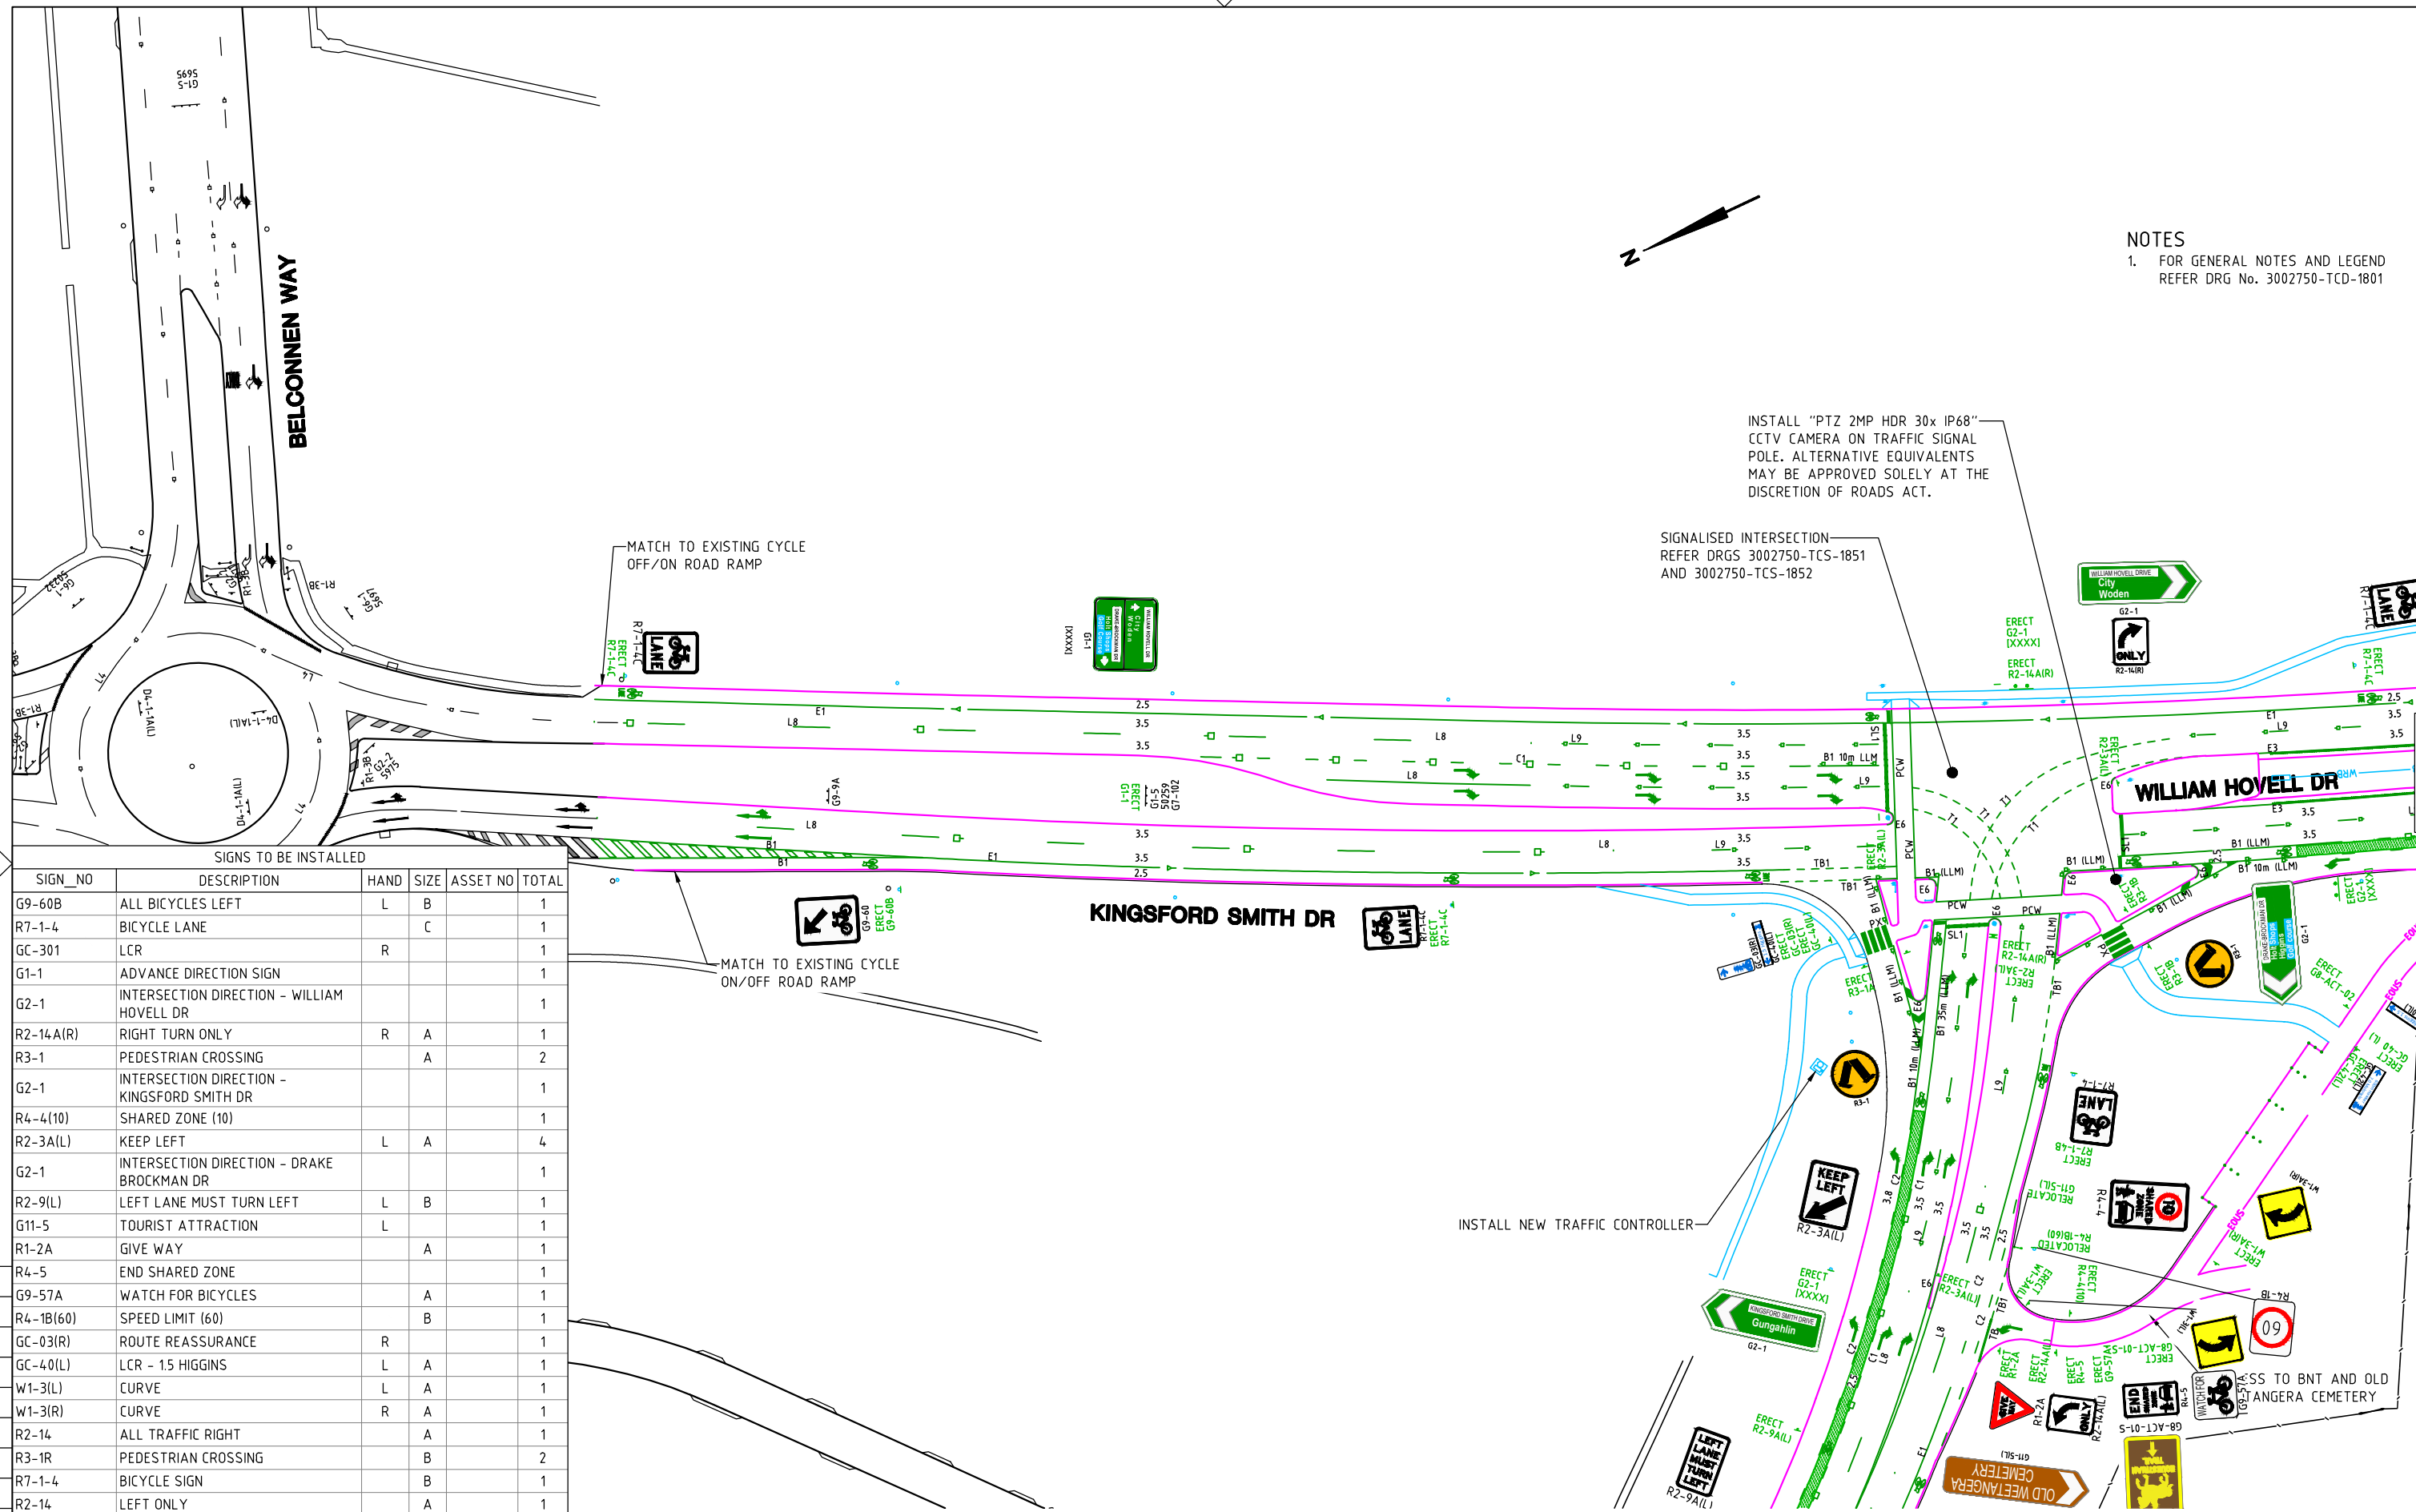

SIGNS TO BE INSTALLED

SIGN_NO	DESCRIPTION	HAND	SIZE	ASSET NO	TOTAL
G9-60B	ALL BICYCLES LEFT	L	B		1
R7-1-4	BICYCLE LANE		C		1
GC-301	LCR	R			1
G1-1	ADVANCE DIRECTION SIGN				1
G2-1	INTERSECTION DIRECTION - WILLIAM HOVELL DR				1
R2-14A(R)	RIGHT TURN ONLY	R	A		1
R3-1	PEDESTRIAN CROSSING		A		2
G2-1	INTERSECTION DIRECTION - KINGSFORD SMITH DR				1
R4-4(10)	SHARED ZONE (10)				1
R2-3A(L)	KEEP LEFT	L	A		4
G2-1	INTERSECTION DIRECTION - DRAKE BROCKMAN DR				1
R2-9(L)	LEFT LANE MUST TURN LEFT	L	B		1
G11-5	TOURIST ATTRACTION	L			1
R1-2A	GIVE WAY		A		1
R4-5	END SHARED ZONE				1
G9-57A	WATCH FOR BICYCLES		A		1
R4-1B(60)	SPEED LIMIT (60)		B		1
GC-03(R)	ROUTE REASSURANCE	R			1
GC-40(L)	LCR - 15 HIGGINS	L	A		1
W1-3(L)	CURVE	L	A		1
W1-3(R)	CURVE	R	A		1
R2-14	ALL TRAFFIC RIGHT		A		1
R3-1R	PEDESTRIAN CROSSING		B		2
R7-1-4	BICYCLE SIGN		B		1
R2-14	LEFT ONLY		A		1
G8-ACT-01	EQUESTRIAN TRAIL DIRECTION	S			1

MATCH TO EXISTING CYCLE ON/OFF ROAD RAMP

INSTALL NEW TRAFFIC CONTROLLER

JOINS SHEET 17

DR

150 mm ON ORIGINAL
 A1
 0 10 20 30 40 50 60 70 80 90 100 110 120 130 140 150

DRAWING FILE LOCATION / NAME V:_Vault\Projects\3002750\CAD\DWG\15_TC_Signs_Lines\3002750-TCD-1831.dwg		REV	DATE	AMENDMENT / REVISION DESCRIPTION	WVR No.	APPROVAL	TITLE	NAME
EXTERNAL REFERENCE FILES		A	19.06.2020	PRELIMINARY SKETCH PLAN	0007	DK	DRAFTER	N. BROOKE-TAYLOR
		B	08.10.2020	PRELIMINARY SKETCH PLAN	0014	DK	DRAFTING CHECK	X. SEGOBAN
		C	13.11.2020	PRELIMINARY SKETCH PLAN SUBMISSION	0015	DK		
		D	28.11.2023	DRAFT - ISSUED FOR RSA	0029	T.VN	DESIGNER	T. THINN
		E	29.02.2024	DRAFT DOCUMENT READINESS (DR) SUBMISSION	0036	T.VN	DESIGN CHECK	L. MULYADI
		F	24.05.2024	FINAL DOCUMENT READINESS (DR) SUBMISSION	0037	T.VN	PROJECT MANAGER	K. DECANHA
							PROJECT DIRECTOR	T. VAN NIEKERK

SCALES AT A1 SIZE DRAWING

SCALE 1:500

DESIGNER

SMC AUSTRALIA PTY LTD
 ABN 47 865 475 149
 SUITE 2, LEVEL 1, 243 NORTHBOURNE AVENUE
 LYNEHAM ACT 2602 AUSTRALIA
 PH (02) 6234 1900 FAX (02) 6234 1966
SMC PROJECT No 3002750

CLIENT

ACT
 Government
 Transport Canberra & City Services

PROJECT TITLE

WILLIAM HOVELL DRIVE DUPLICATION
 TRAFFIC CONTROL DEVICES
 SIGNS & LINEMARKING
 SHEET 1

SCALE	PHASE	PROJECT / DRAWING No.	REVISION
AS SHOWN	DETAIL DESIGN	3002750-TCD-1831	F