


SIGNS TO BE INSTALLED					
SIGN_NO	DESCRIPTION	HAND	SIZE	ASSET NO	TOTAL
GC-42(L)	LCR - HAWKER/MOLONGLO		L		1
G1-1	ADVANCE DIRECTION SIGN				1
G8-ACT-02	TRAIL COURTESY				1
G9-57A	WATCH FOR BICYCLES		A		1
R4-1C(90)	SPEED LIMIT (90)		C		1
R4-1C(80)	SPEED LIMIT (80)		C		1
R7-1-4	CYCLE LANE		C		2
W6-ACT-24	REDUCE SPEED				2

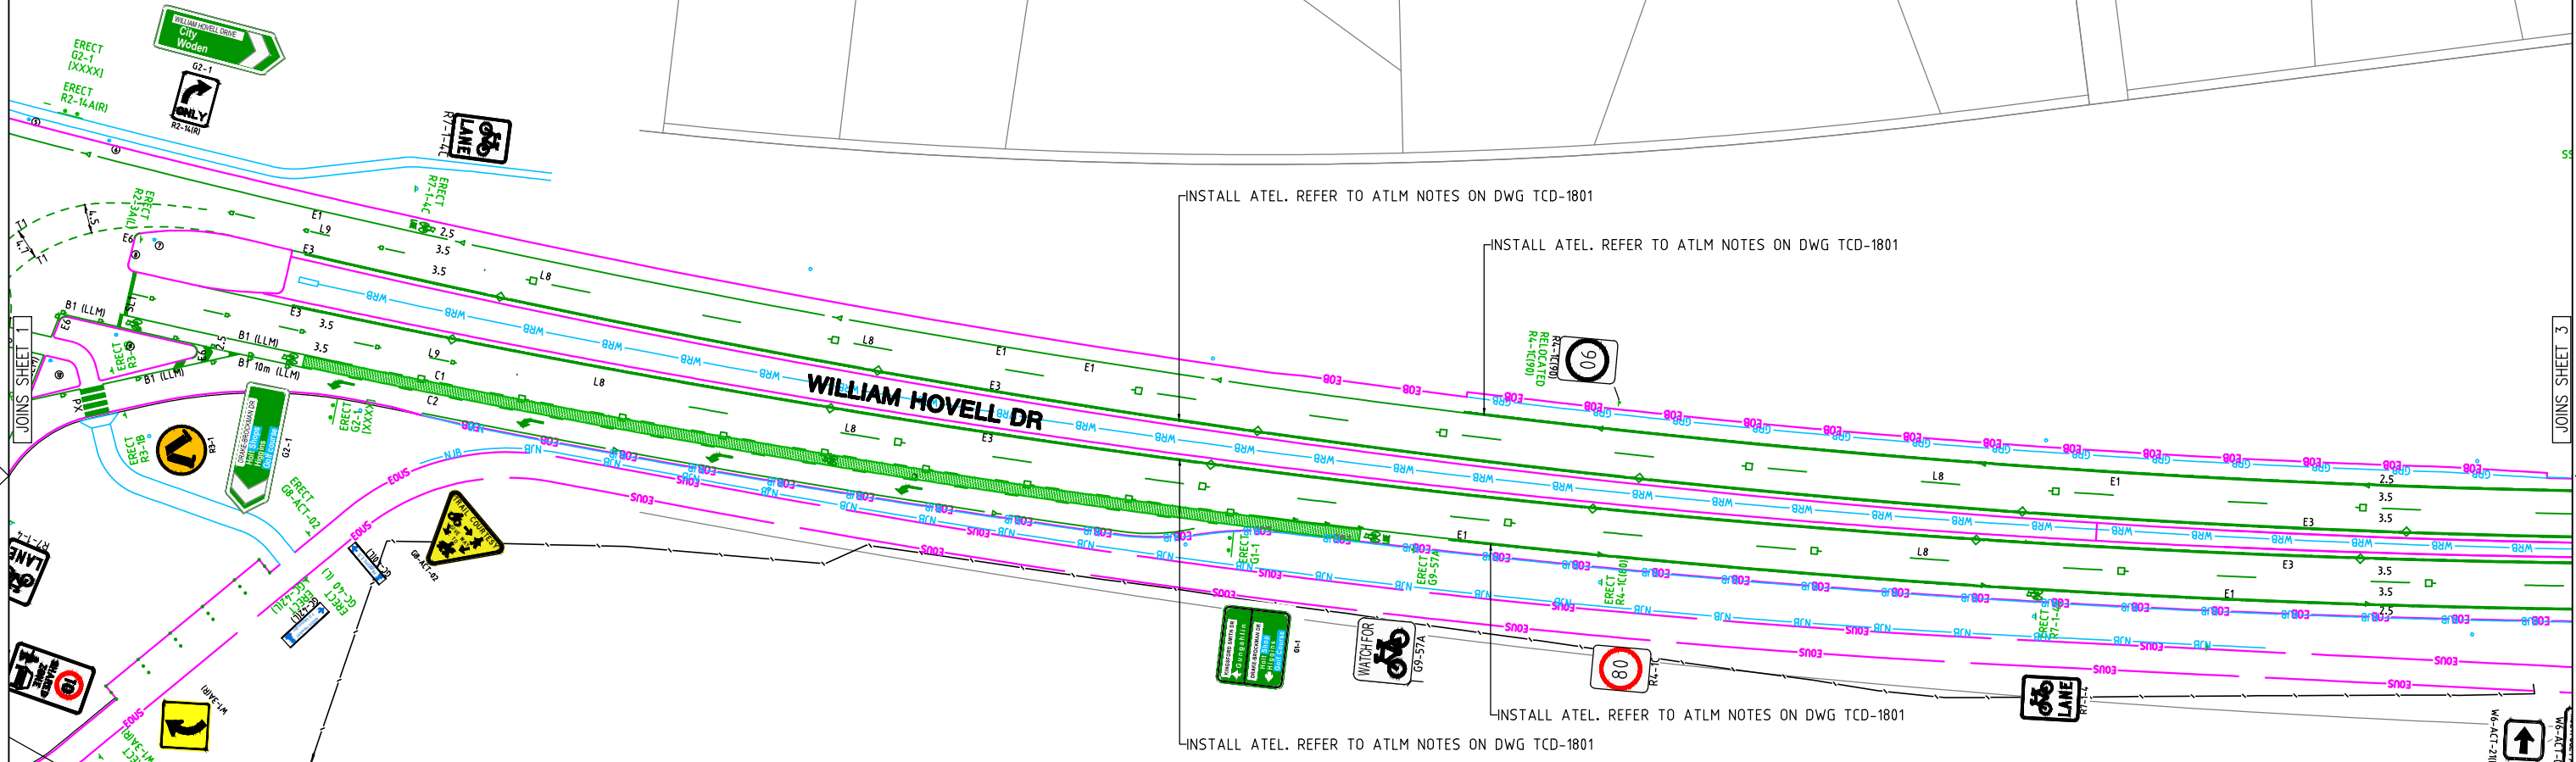

INSTALL ATEL. REFER TO ATLM NOTES ON DWG TCD-1801

INSTALL ATEL. REFER TO ATLM NOTES ON DWG TCD-1801

INSTALL ATEL. REFER TO ATLM NOTES ON DWG TCD-1801

INSTALL ATEL. REFER TO ATLM NOTES ON DWG TCD-1801

150 mm ON ORIGINAL

150
140
130
120
110
100
90
80
70
60
50
40
30
20
10
0

NOTES
1. FOR GENERAL NOTES AND LEGEND REFER DRG No. 3002750-TCD-1801

DRAWING FILE LOCATION / NAME V:_Vault\Projects\3002750\CAD\DWG\15_TC_Signs_Lines\3002750-TCD-1832.dwg		PLOT DATE 24 May 2024		TIME 10:28:50	
EXTERNAL REFERENCE FILES		REV	DATE	AMENDMENT / REVISION DESCRIPTION	
X:\3002750-TCD-A1		A	19.06.2020	PRELIMINARY SKETCH PLAN	
X:\3002750-TCD-B1		B	08.10.2020	PRELIMINARY SKETCH PLAN SUBMISSION	
X:\3002750-TCD-C1		C	13.11.2020	PRELIMINARY SKETCH PLAN SUBMISSION	
X:\3002750-TCD-D1		D	28.11.2023	DRAFT - ISSUED FOR RSA	
WVR No.		APPROVAL	TITLE	NAME	
0007		DK	DRAFTER	N. BROOKE-TAYLOR	
0014		DK	DRAFTING CHECK	K. SEGOBAN	
0015		DK	DESIGNER	T. THINN	
0029		T.VN	DESIGN CHECK	L. MULYADI	
			PROJECT MANAGER	K. DECANHA	
			PROJECT DIRECTOR	T. VAN NIEKERK	
SCALES AT A1 SIZE DRAWING		DESIGNER		CLIENT	
SCALE 1:500		 SMC AUSTRALIA PTY LTD ABN 47 865 475 149 SUITE 2, LEVEL 1, 243 NORTHBOURNE AVENUE LYNEHAM ACT 2602 AUSTRALIA PH (02) 6234 1990 FAX (02) 6234 1966 SMC PROJECT No 3002750		 ACT Government Transport Canberra & City Services	
PROJECT TITLE		PROJECT / DRAWING No.		REVISION	
WILLIAM HOVELL DRIVE DUPLICATION		3002750-TCD-1832		F	
TRAFFIC CONTROL DEVICES SIGNS & LINEMARKING SHEET 2		SCALE	PHASE	PROJECT / DRAWING No.	
		AS SHOWN	DETAIL DESIGN	3002750-TCD-1832	