


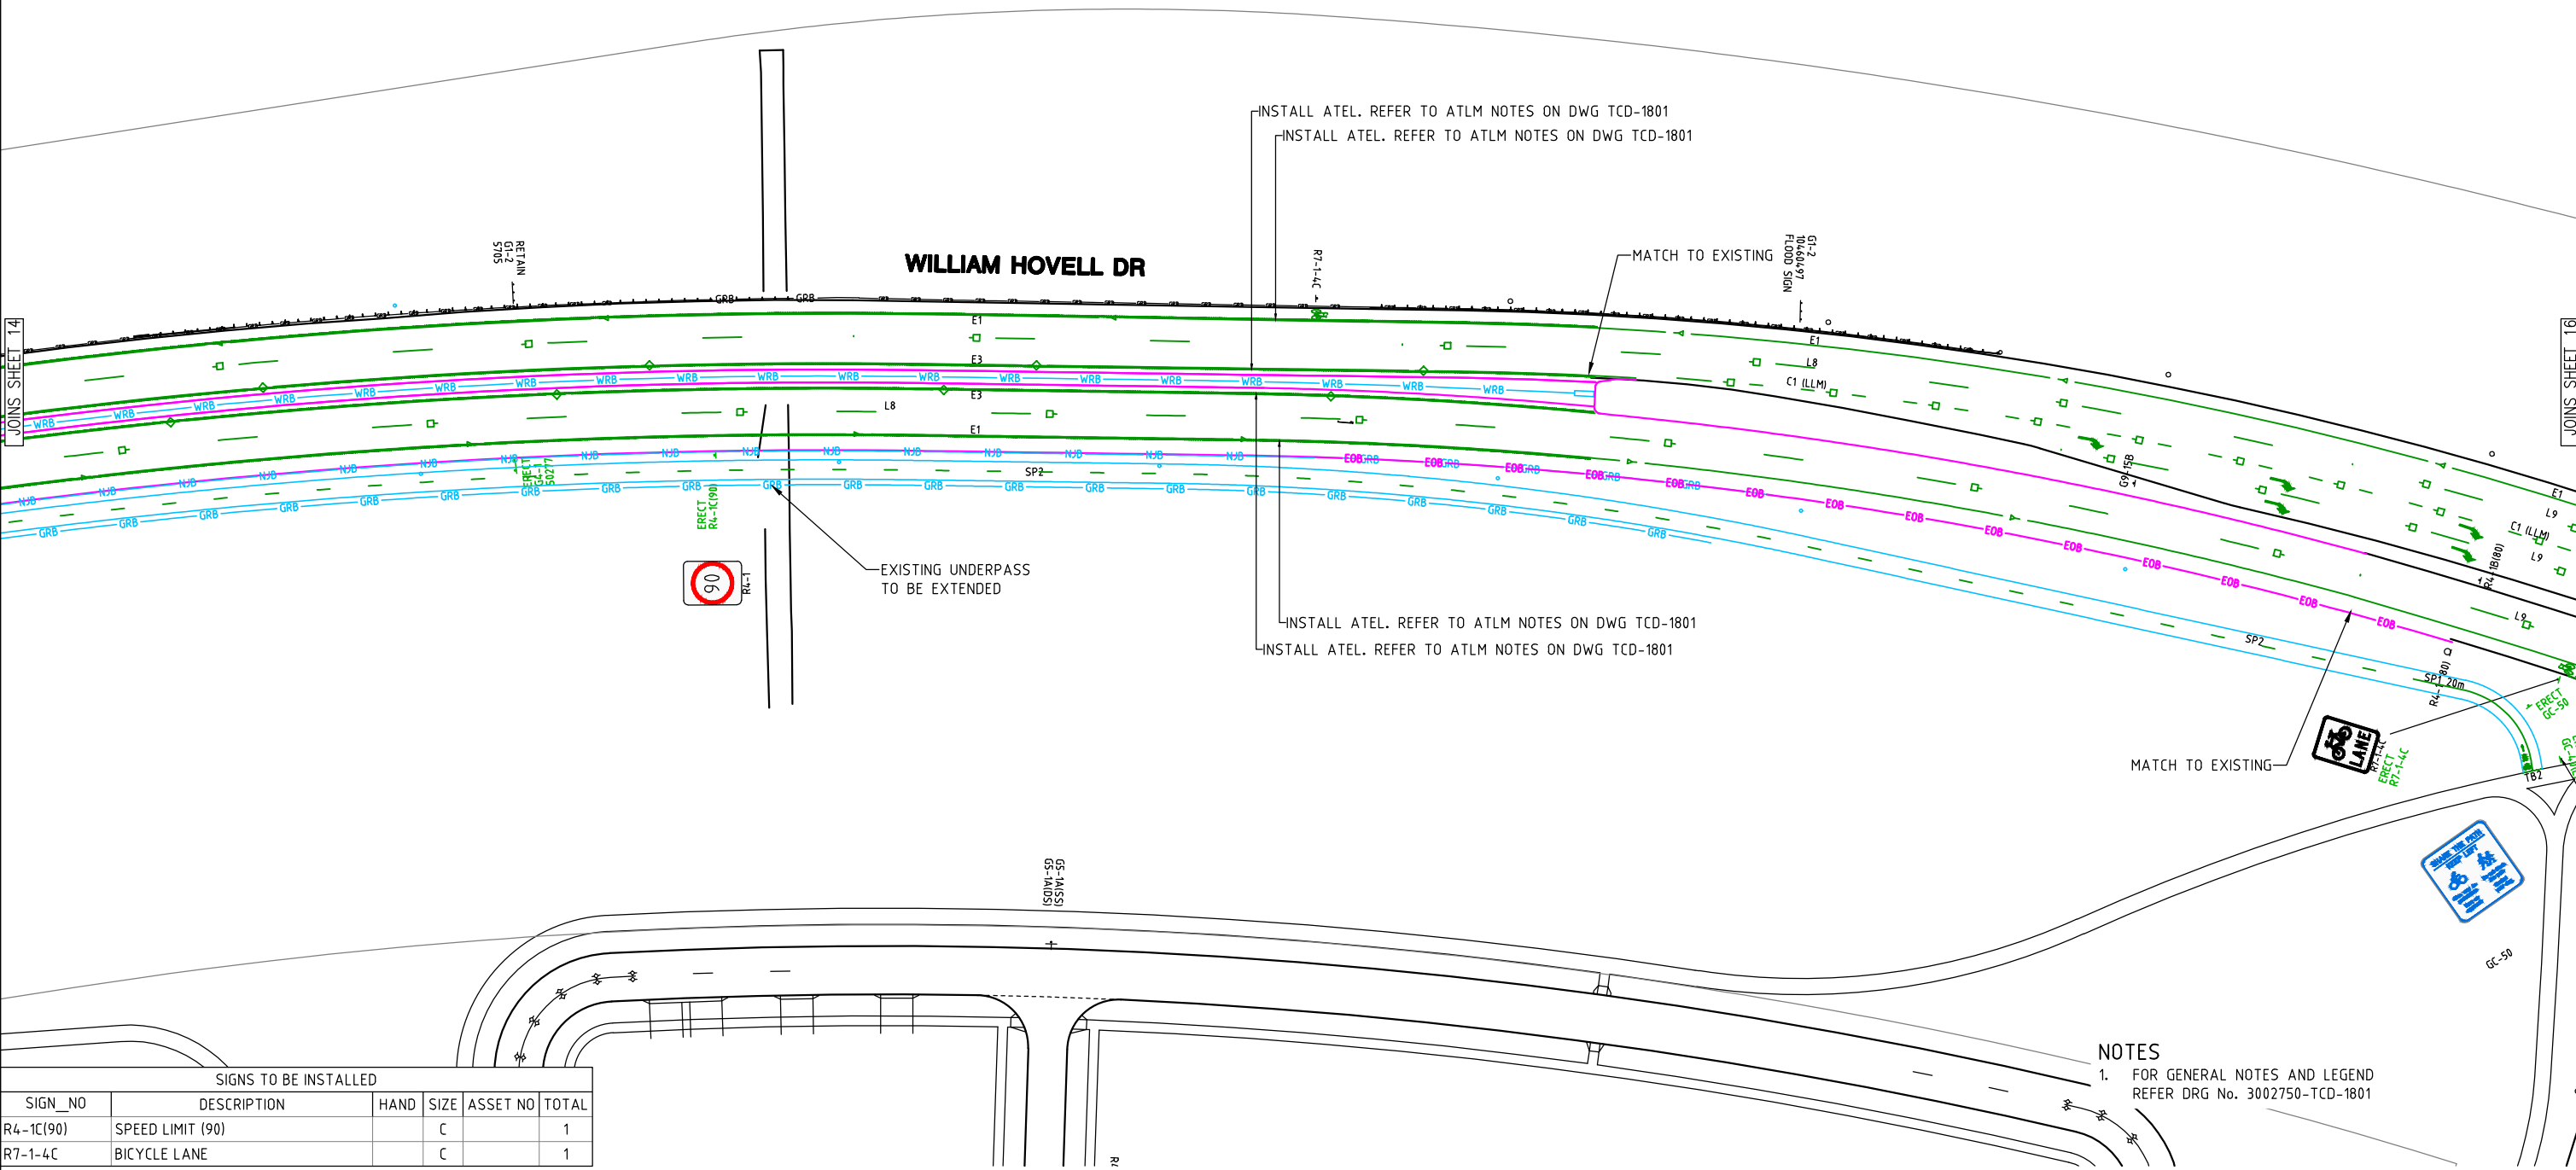

# WILLIAM HOVELL DR



SIGNS TO BE INSTALLED					
SIGN_NO	DESCRIPTION	HAND	SIZE	ASSET NO	TOTAL
R4-1C(90)	SPEED LIMIT (90)		C		1
R7-1-4C	BICYCLE LANE		C		1

**NOTES**  
 1. FOR GENERAL NOTES AND LEGEND REFER DRG No. 3002750-TCD-1801

150 mm ON ORIGINAL  
 A1

DRAWING FILE LOCATION / NAME V:\_Vault\Projects\3002750\CAD\DWG\15_TC_Signs_Lines\3002750-TCD-1845.dwg		PLOT DATE 24 May 2024		TIME 10:42:57	
EXTERNAL REFERENCE FILES	REV	DATE	AMENDMENT / REVISION DESCRIPTION	WVR No.	APPROVAL
X:\3002750-TCD-A1	A	19.06.2020	PRELIMINARY SKETCH PLAN	0007	DK
X:\CADAS_BELCONNEN	B	08.10.2020	PRELIMINARY SKETCH PLAN	0014	DK
X:\TCD_WHD_RES	C	13.11.2020	PRELIMINARY SKETCH PLAN SUBMISSION	0015	DK
X:\CADAS_MOLONGLO	D	28.11.2023	DRAFT - ISSUED FOR RSA	0029	T.VN
X:\TCD-175-XD					
X:\TCD_WHD_NOTES					
X:\TCD_WHD_SCHEDULE					

SCALES AT A1 SIZE DRAWING	DESIGNER
SCALE 1:500	<b>SMC</b> SMC AUSTRALIA PTY LTD ABN 47 865 475 149 SUITE 2, LEVEL 1, 243 NORTHBOURNE AVENUE LYNEHAM ACT 2602 AUSTRALIA PH (02) 6234 1900 FAX (02) 6234 1966 SMC PROJECT No 3002750
	CLIENT
	<b>ACT</b> Government Transport Canberra & City Services

PROJECT TITLE	WILLIAM HOVELL DRIVE DUPLICATION
TRAFFIC CONTROL DEVICES SIGNS & LINEMARKING SHEET 15	
SCALE	PHASE
AS SHOWN	DETAIL DESIGN
PROJECT / DRAWING No.	REVISION
3002750-TCD-1845	F

DR