



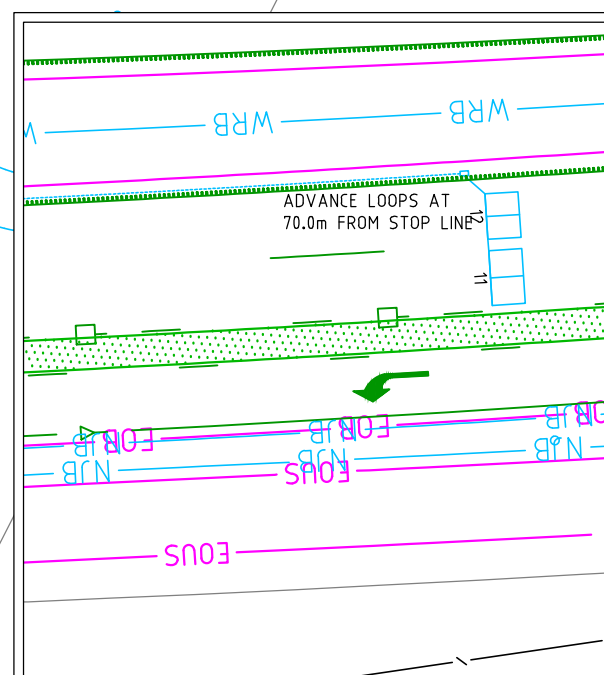

- CABLE LAYOUT**
1. INSTALL NEW 'ECLIPSE' OR 'ATSC4' TRAFFIC SIGNAL ELV CONTROLLER COMPATIBLE WITH ELV LED LANTERN, WITH VC-6.2 FIRMWARE, FITTED WITH CABINET EXTENSION.
 2. INSTALL NEW 'TYCO' OR 'ALDRIDGE' UNINTERRUPTED POWER SUPPLY UNIT (UPS), INCLUDING 2000 VA INVERTER AND 8 BATTERIES. UPS TO BE COMPLIANT WITH TSI-SP-033
 3. INSTALL 50 mm DIAMETER CONDUIT BETWEEN MICRO PILLAR, UPS AND TRAFFIC CONTROLLER.
 4. U/G CAT6 CABLE TO CONNECT UPS CONTROLLER AND TSC CABINET EXTENSION.

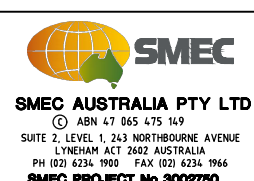

150 mm ON ORIGINAL

DRAWING FILE LOCATION / NAME V:_Vault\Projects\3002750\CAD\DWG\15_TC_Signs_Lines\3002750-TCS-1851.dwg		PLOT DATE 24 May 2024		TIME 10:46:14		<p style="text-align: right; font-weight: bold;">DR</p>  <p>SMC AUSTRALIA PTY LTD ABN 47 865 475 149 SUITE 2, LEVEL 1, 243 NORTHBOURNE AVENUE LYNEHAM ACT 2602 AUSTRALIA PH (02) 6234 1900 FAX (02) 6234 1966 SMC PROJECT No 3002750</p>		<p>CLIENT</p>  <p>ACT Government Transport Canberra & City Services</p>		PROJECT TITLE WILLIAM HOVELL DRIVE DUPLICATION	
EXTERNAL REFERENCE FILES		APPROVAL		DESIGNER						PROJECT TITLE TRAFFIC CONTROL DEVICES DRAKE BROCKMAN / WILLIAM HOVELL CABLE & LOOP LAYOUT	
REV	DATE	AMENDMENT / REVISION DESCRIPTION	WVR No.	APPROVAL	TITLE	NAME	SCALE AT A1 SIZE DRAWING	SCALE	PHASE	PROJECT / DRAWING No.	REVISION
A	19.06.2020	PRELIMINARY SKETCH PLAN	0007	DK	DRAFTER	N. BROOKE-TAYLOR	SCALE 1:200 	AS SHOWN	DETAIL DESIGN	3002750-TCS-1851	F
B	08.10.2020	PRELIMINARY SKETCH PLAN	0014	DK	DRAFTING CHECK	X. SEGUBAN					
C	13.11.2020	PRELIMINARY SKETCH PLAN SUBMISSION	0015	DK	DESIGNER	T. THINN					
D	28.11.2023	DRAFT - ISSUED FOR RSA	0029	T.VN	DESIGN CHECK	L. MULYADI					
					PROJECT MANAGER	K. DECANHA					
					PROJECT DIRECTOR	T. VAN NIEKERK					