



# WILLIAM HOVELL DRIVE DUPLICATION PACKAGE 05 LONGITUDINAL SECTIONS

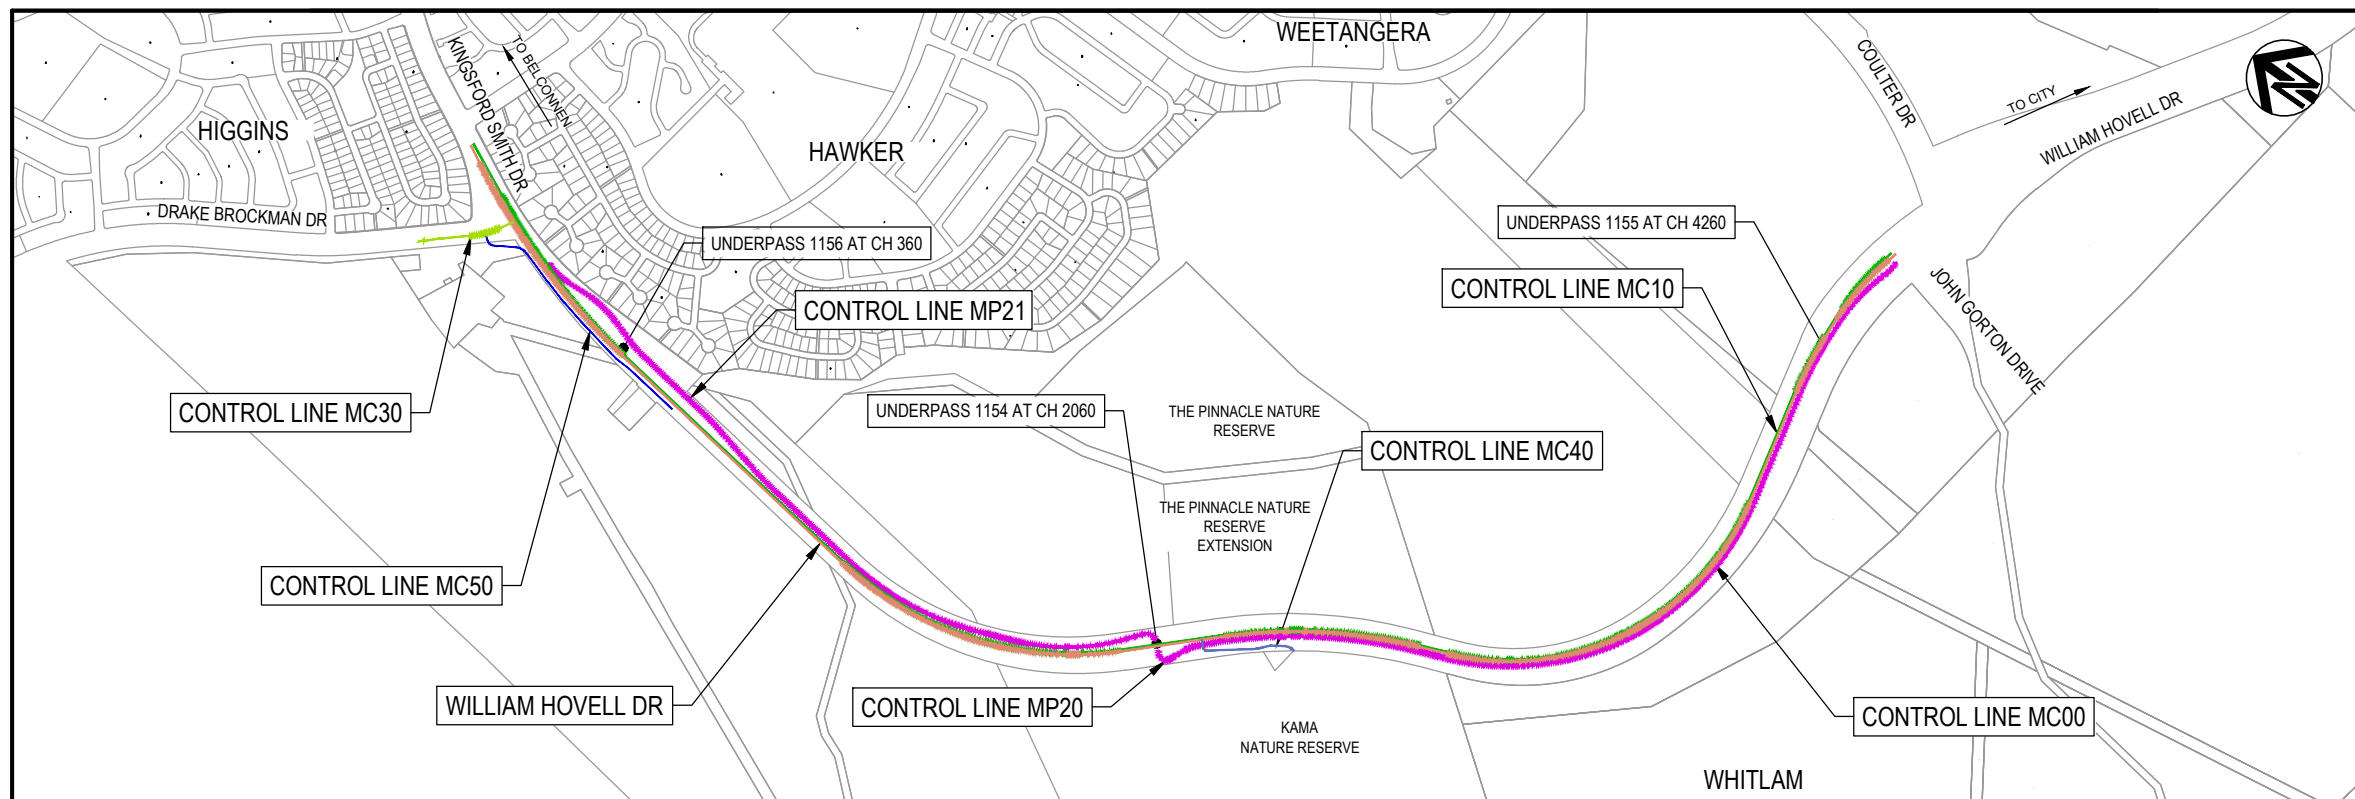

LOCALITY PLAN  
SCALE 1:10000

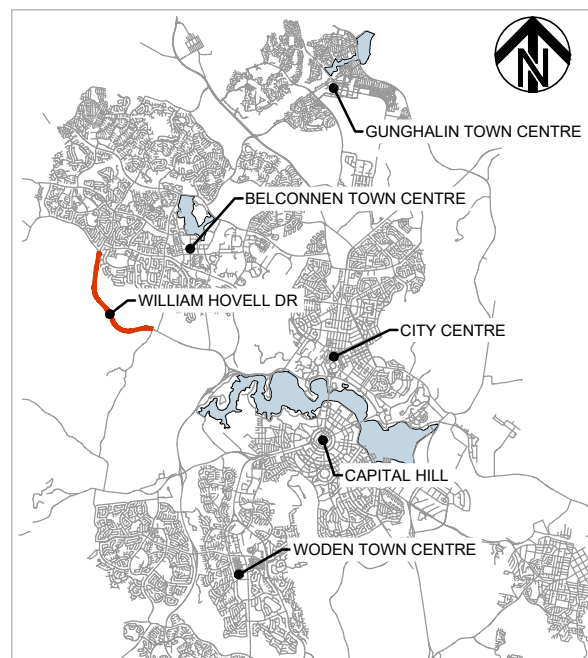

### CONTROL LINES

- MAIN ALIGNMENT CONTROL LINE MC00
- MAIN ALIGNMENT CONTROL LINE MC10
- DRAKE BROCKMAN DRIVE CONTROL LINE MC30
- TRACK ACCESS CONTROL LINE MC40
- PROPERTY & WEETANGERA CEMETERY ACCESS CONTROL LINE MC50
- SHARED USER PATH CONTROL LINE MP21

### PACKAGE REFERENCES

PACKAGE	DESCRIPTION	TYPE
PACKAGE 01	INDEX LOCALITY PLAN, GENERAL NOTES, TYPICAL DETAILS AND TYPICAL SECTIONS	GE
PACKAGE 03	GENERAL ARRANGEMENT PLAN	RD
PACKAGE 04	ROAD ALIGNMENT PLAN	RD
PACKAGE 05	LONGITUDINAL SECTIONS	LS
PACKAGE 06	CROSS SECTIONS	XS
PACKAGE 07	DRAINAGE	DD
PACKAGE 08	WATER AND SEWER	WS
PACKAGE 09	UTILITIES - TELECOMMUNICATIONS, ITS, ELECTRICAL	UT
PACKAGE 10	PAVEMENT PLAN, PAVEMENT DETAILS AND SUBSOIL DRAINAGE	PV
PACKAGE 15	LINES AND SIGNS, TCCS TRAFFIC SIGNALS	TC
PACKAGE 17	STRUCTURES	ST
PACKAGE 22	CONSTRUCTION STAGING	CS

150 mm ON ORIGINAL  
A1

DRAWING FILE LOCATION / NAME V:\_Vault\Projects\3002750\CAD\DWG\05_LS_Longitudinal_Sections\3002750-LS-1200.dwg		PLOT DATE 13 Nov 2020		TIME 07:52:30	
EXTERNAL REFERENCE FILES	REV	DATE	AMENDMENT / REVISION DESCRIPTION	WVR No.	APPROVAL
	A	19.06.2020	PRELIMINARY SKETCH PLAN	0007	DK
	B	08.10.2020	PRELIMINARY SKETCH PLAN	0014	DK
	C	13.11.2020	PRELIMINARY SKETCH PLAN SUBMISSION	0015	DK

DESIGNER	<b>R. GOOSEN</b>
DRAFTING CHECK	<b>K. CURLEY</b>
DESIGNER	<b>B. LEJANO</b>
DESIGN CHECK	<b>T. MEADOWS</b>
PROJECT MANAGER	<b>S. RAVEN</b>
PROJECT DIRECTOR	<b>D. KEEP</b>

SCALES AT A1 SIZE DRAWING

SCALE 1:10000

**Member of the Surlana Jurong Group**  
**SMEC AUSTRALIA PTY LTD**  
 © ABN 47 065 475 149  
 SUITE 2, LEVEL 1, 243 NORTHBOURNE AVENUE  
 LYNEHAM ACT 2602 AUSTRALIA  
 SMEC PROJECT No 3002750


PRELIMINARY

**ACT**  
 Government  
 Transport Canberra & City Services

PROJECT TITLE <b>WILLIAM HOVELL DRIVE DUPLICATION</b>	
LONGITUDINAL SECTIONS COVER SHEET	
SCALE AS SHOWN	PHASE PSP
PROJECT / DRAWING No. <b>3002750-LS-1200</b>	REVISION <b>C</b>

150 mm ON ORIGINAL

R.L. 619.0  
 VERTICAL GEOMETRY  
 HORIZONTAL GEOMETRY  
 SUPERELEVATION  
 DESIGN LEVELS  
 EXISTING LEVELS  
 STATION

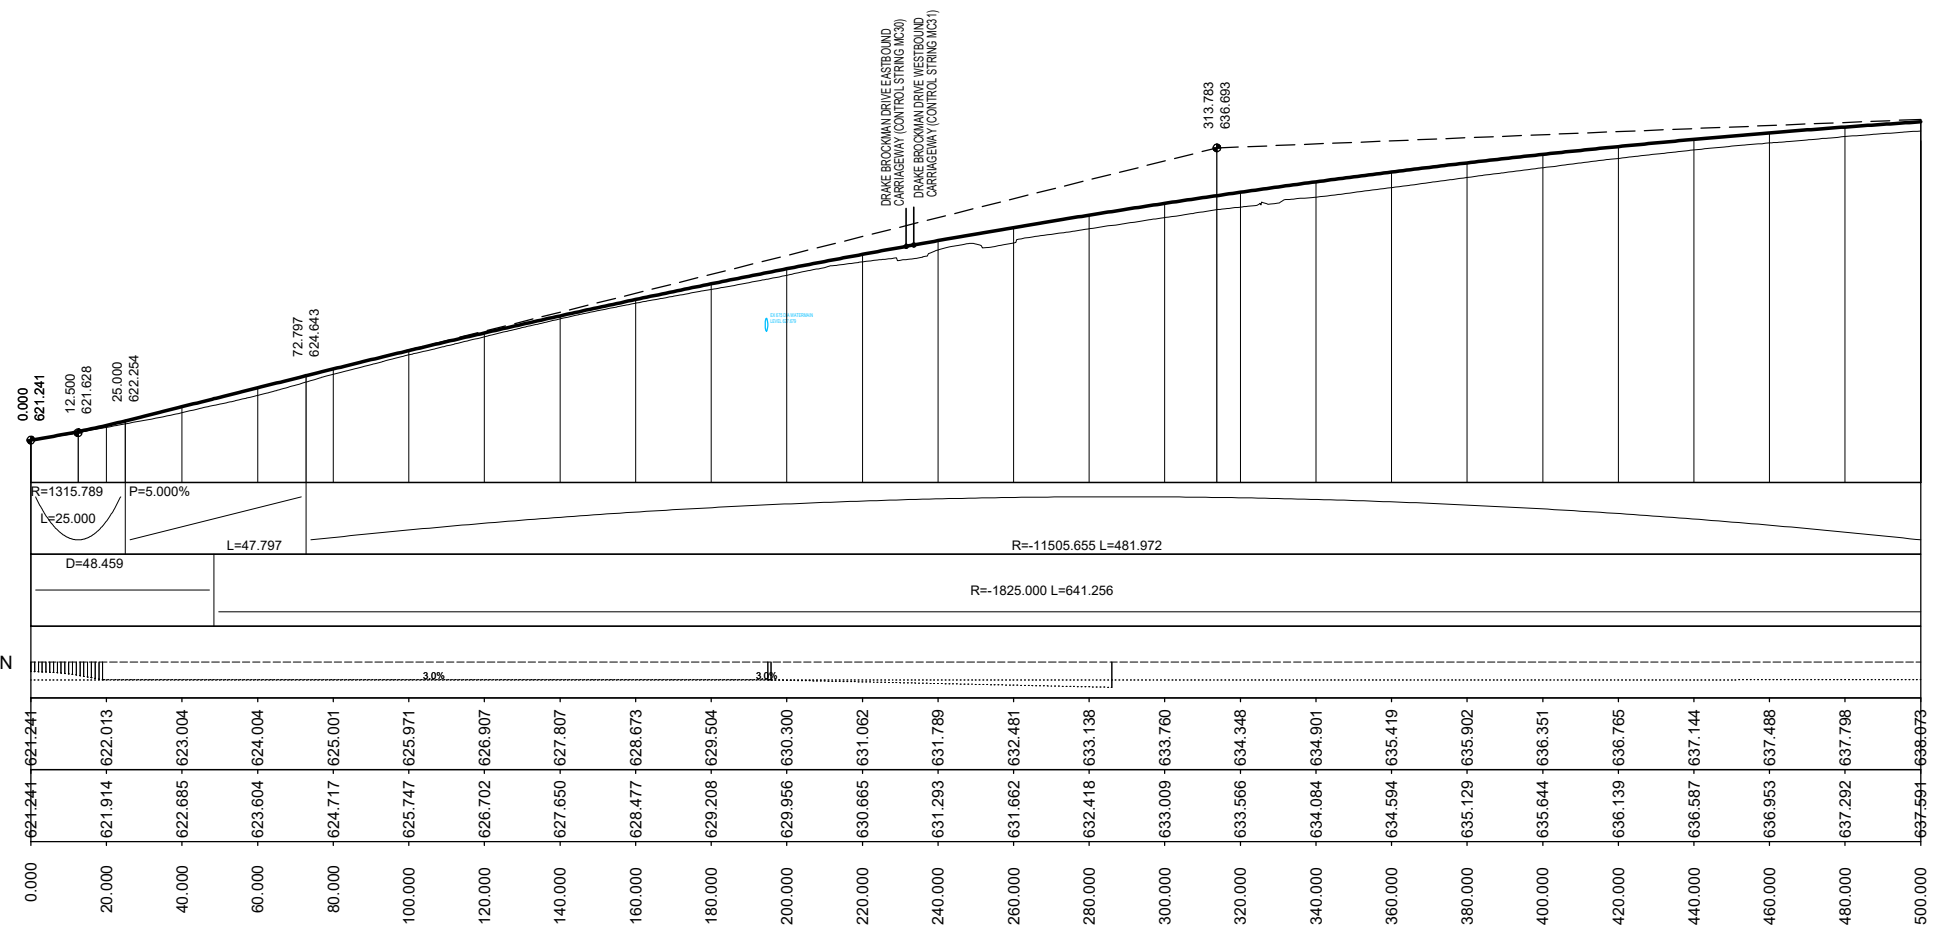


WILLIAM HOVELL DRIVE BELCONNEN BOUND CARRIAGEWAY  
 (CONTROL LINE MC00)

DRAWING FILE LOCATION / NAME  
 V:\Vault\Projects\3002750\CAD\DWG\05\_LS\_Longitudinal\_Sections\3002750-LS-1201.dwg

PLOT DATE 13 Nov 2020  
 TIME 07:53:03

REV	DATE	AMENDMENT / REVISION DESCRIPTION	WVR No.	APPROVAL	TITLE	NAME
A	19.06.2020	PRELIMINARY SKETCH PLAN	0007	DK	DRAFTER	R. GOOSEN
B	08.10.2020	PRELIMINARY SKETCH PLAN	0014	DK	DRAFTING CHECK	K. CURLEY
C	13.11.2020	PRELIMINARY SKETCH PLAN SUBMISSION	0015	DK	DESIGNER	B. LEJANO
					DESIGN CHECK	T. MEADOWS
					PROJECT MANAGER	S. RAVEN
					PROJECT DIRECTOR	D. KEEP

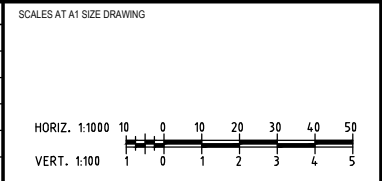

DESIGNER

**SMEC**  
 Member of the Surlana Jurong Group  
 SMEC AUSTRALIA PTY LTD  
 ABN 47 065 475 149  
 SUITE 2, LEVEL 1, 243 NORTHBOURNE AVENUE  
 LYNEHAM ACT 2602 AUSTRALIA  
 SMEC PROJECT No 3002750

CLIENT


**ACT**  
 Government  
 Transport Canberra & City Services

PROJECT TITLE		WILLIAM HOVELL DRIVE DUPLICATION	
PROJECT TITLE		LONGITUDINAL SECTIONS MC00 WESTBOUND SHEET 1	
SCALE	PHASE	PROJECT / DRAWING No.	REVISION
AS SHOWN	PSP	3002750-LS-1201	C

PRELIMINARY

150 mm ON ORIGINAL


R.L. 635.0  
 VERTICAL GEOMETRY  
 HORIZONTAL GEOMETRY  
 SUPERELEVATION  
 DESIGN LEVELS  
 EXISTING LEVELS  
 STATION

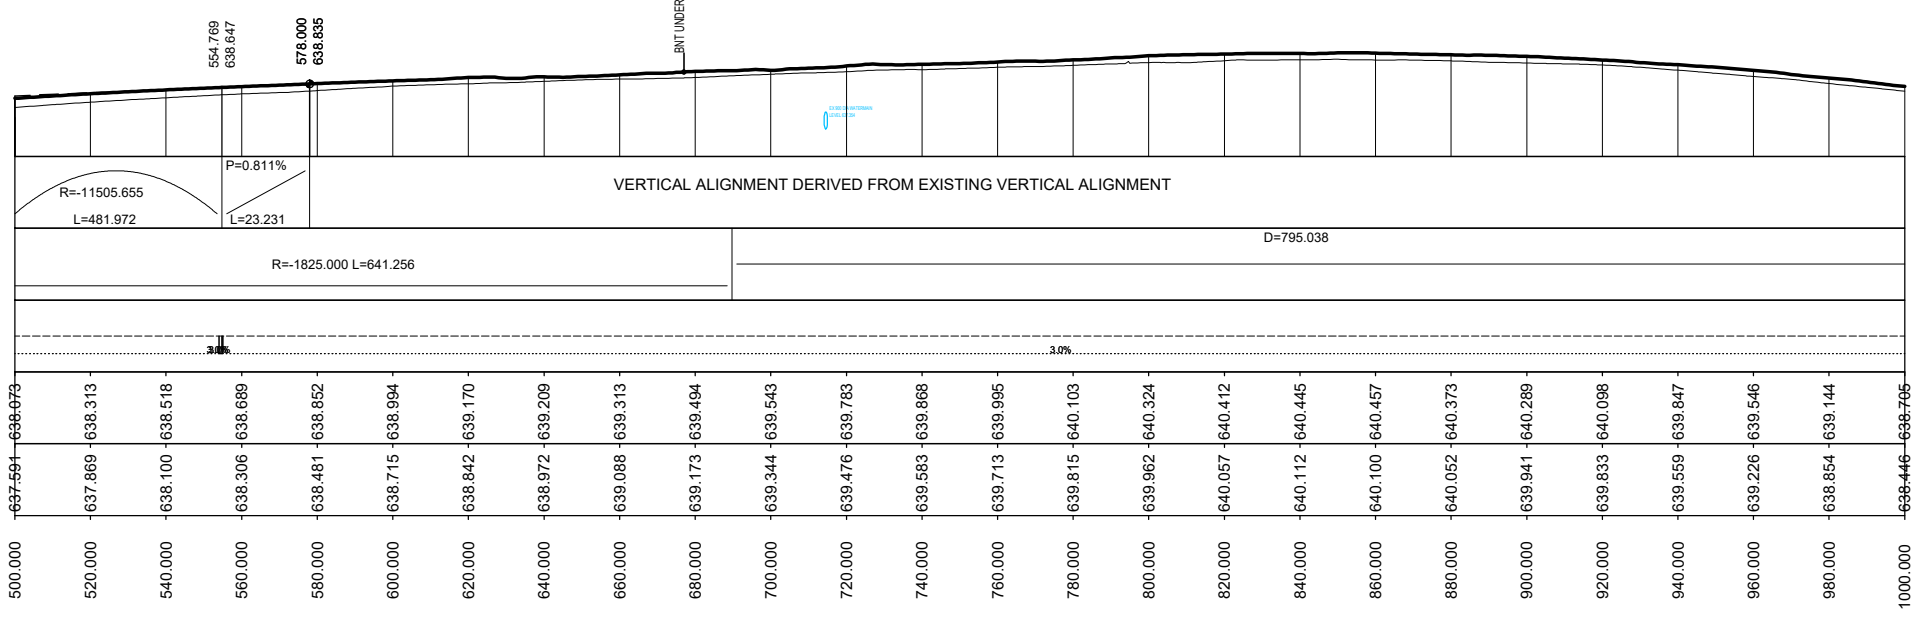

WILLIAM HOVELL DRIVE BELCONNEN BOUND CARRIAGEWAY  
 (CONTROL LINE MC00)

DRAWING FILE LOCATION / NAME V:\_Vault\Projects\3002750\CAD\DWG\05_LS_Longitudinal_Sections\3002750-LS-1202.dwg		PLOT DATE 13 Nov 2020		TIME 07:53:32	
EXTERNAL REFERENCE FILES	REV	DATE	AMENDMENT / REVISION DESCRIPTION	WVR No.	APPROVAL
	A	19.06.2020	PRELIMINARY SKETCH PLAN	0007	DK
	B	08.10.2020	PRELIMINARY SKETCH PLAN	0014	DK
	C	13.11.2020	PRELIMINARY SKETCH PLAN SUBMISSION	0015	DK

TITLE	NAME
DRAFTER	R. GOOSEN
DRAFTING CHECK	K. CURLEY
DESIGNER	B. LEJANO
DESIGN CHECK	T. MEADOWS
PROJECT MANAGER	S. RAVEN
PROJECT DIRECTOR	D. KEEP

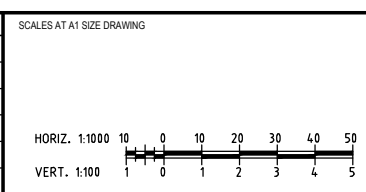

DESIGNER

**SMEC**  
 Member of the Surlana Jurong Group  
 SMEC AUSTRALIA PTY LTD  
 © ABN 47 065 475 149  
 SUITE 2, LEVEL 1, 243 NORTHBOURNE AVENUE  
 LYNEHAM ACT 2602 AUSTRALIA  
 SMEC PROJECT No 3002750


CLIENT

**ACT**  
 Government  
 Transport Canberra & City Services

PROJECT TITLE WILLIAM HOVELL DRIVE DUPLICATION		PROJECT / DRAWING No. 3002750-LS-1202		REVISION C
LONGITUDINAL SECTIONS MC00 WESTBOUND SHEET 2		SCALE AS SHOWN	PHASE PSP	

PRELIMINARY

150 mm ON ORIGINAL

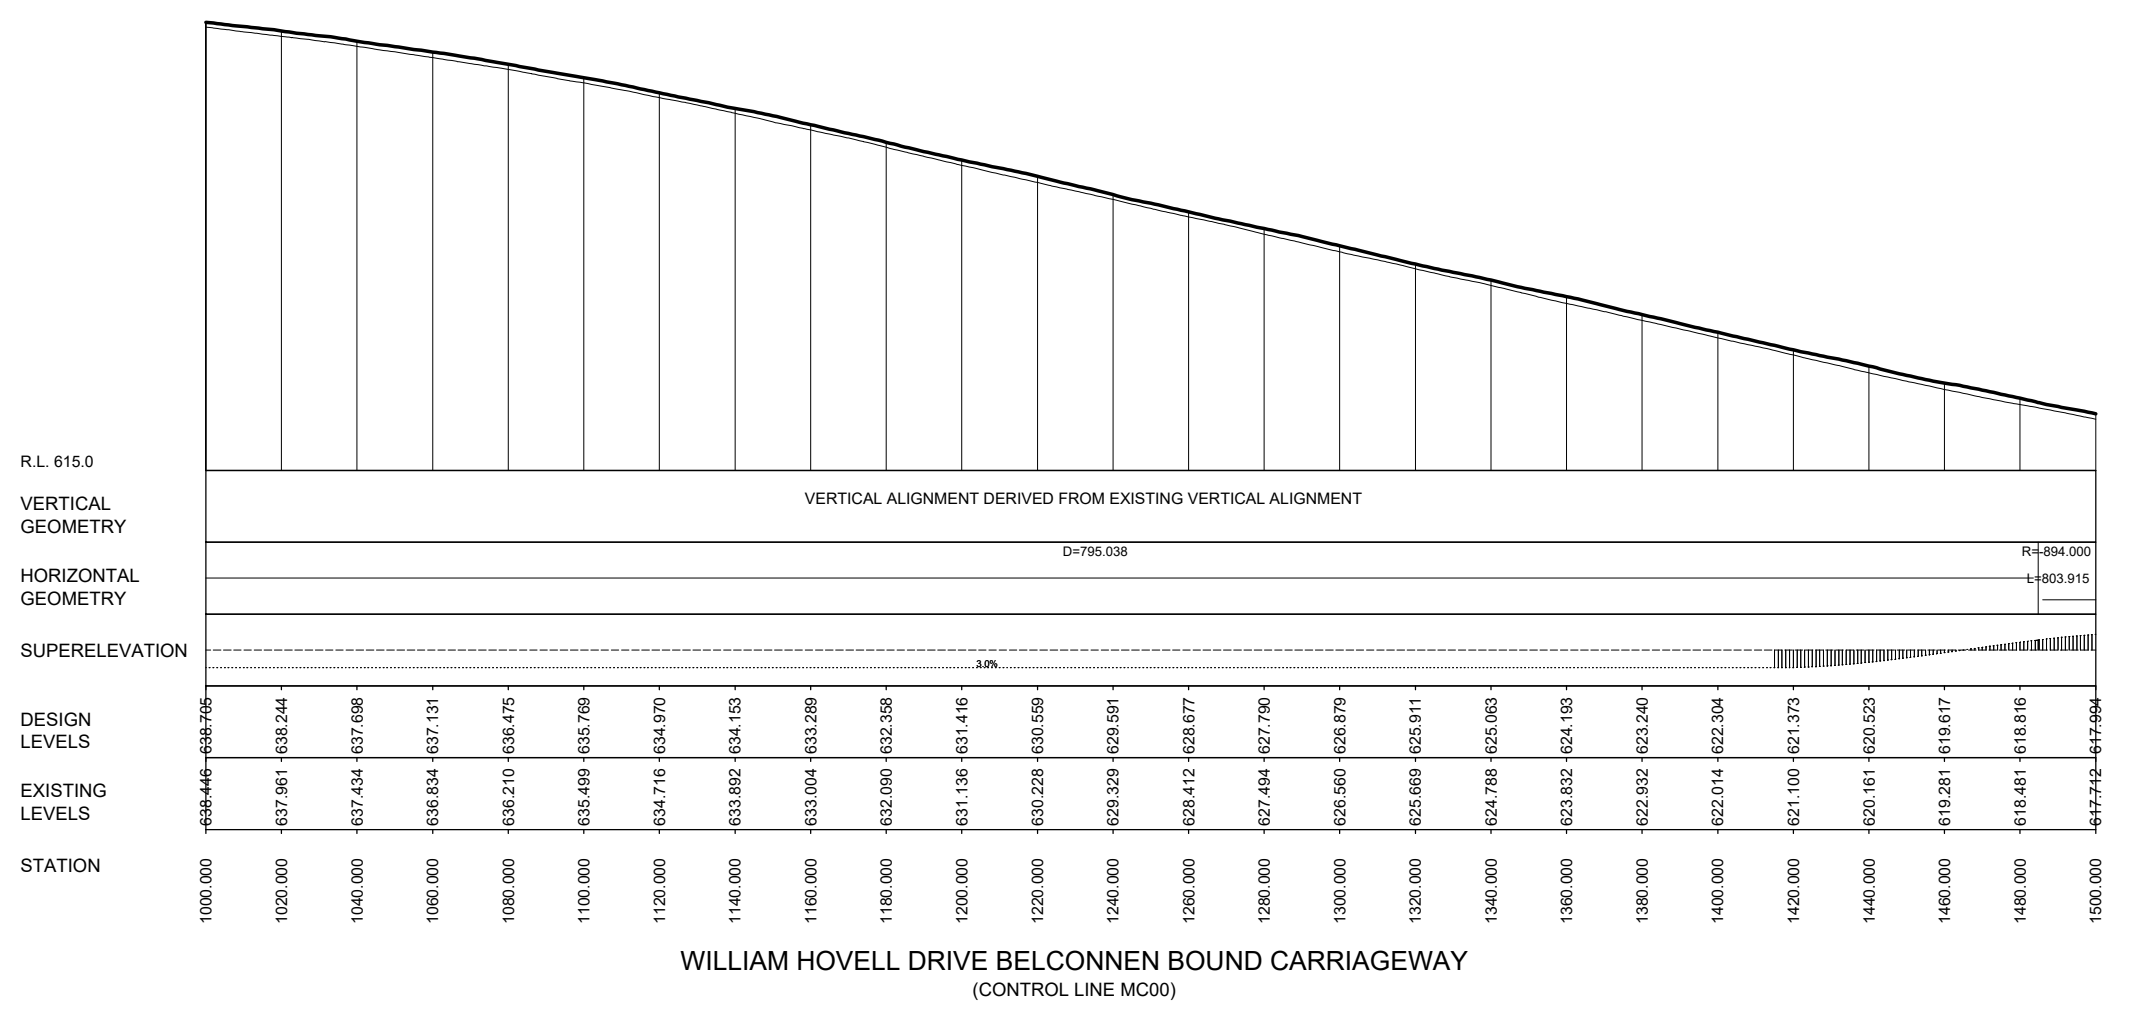


WILLIAM HOVELL DRIVE BELCONNEN BOUND CARRIAGEWAY  
(CONTROL LINE MC00)

PRELIMINARY


DRAWING FILE LOCATION / NAME V:\_Vault\Projects\3002750\CAD\DWG\05_LS_Longitudinal_Sections\3002750-LS-1203.dwg		PLOT DATE 13 Nov 2020		TIME 07:54:01	
EXTERNAL REFERENCE FILES		REV	DATE	AMENDMENT / REVISION DESCRIPTION	
		A	19.06.2020	PRELIMINARY SKETCH PLAN	
		B	08.10.2020	PRELIMINARY SKETCH PLAN	
		C	13.11.2020	PRELIMINARY SKETCH PLAN SUBMISSION	
		WVR No.	APPROVAL	TITLE	NAME
		0007	DK	DRAFTER	R. GOOSEN
		0014	DK	DRAFTING CHECK	K. CURLEY
		0015	DK	DESIGNER	B. LEJANO
				DESIGN CHECK	T. MEADOWS
				PROJECT MANAGER	S. RAVEN
				PROJECT DIRECTOR	D. KEEP
SCALES AT A1 SIZE DRAWING		DESIGNER		CLIENT	
HORIZ. 1:1000 VERT. 1:100		 Member of the Surbana Jurong Group SMEC AUSTRALIA PTY LTD © ABN 47 065 475 149 SUITE 2, LEVEL 1, 243 NORTHBOURNE AVENUE LYNEHAM ACT 2602 AUSTRALIA SMEC PROJECT No 3002750		 Transport Canberra & City Services	
		PROJECT TITLE		WILLIAM HOVELL DRIVE DUPLICATION	
				LONGITUDINAL SECTIONS MC00 WESTBOUND SHEET 3	
SCALE		PHASE		PROJECT / DRAWING No.	
AS SHOWN		PSP		3002750-LS-1203	
				REVISION	
				C	

150 mm ON ORIGINAL

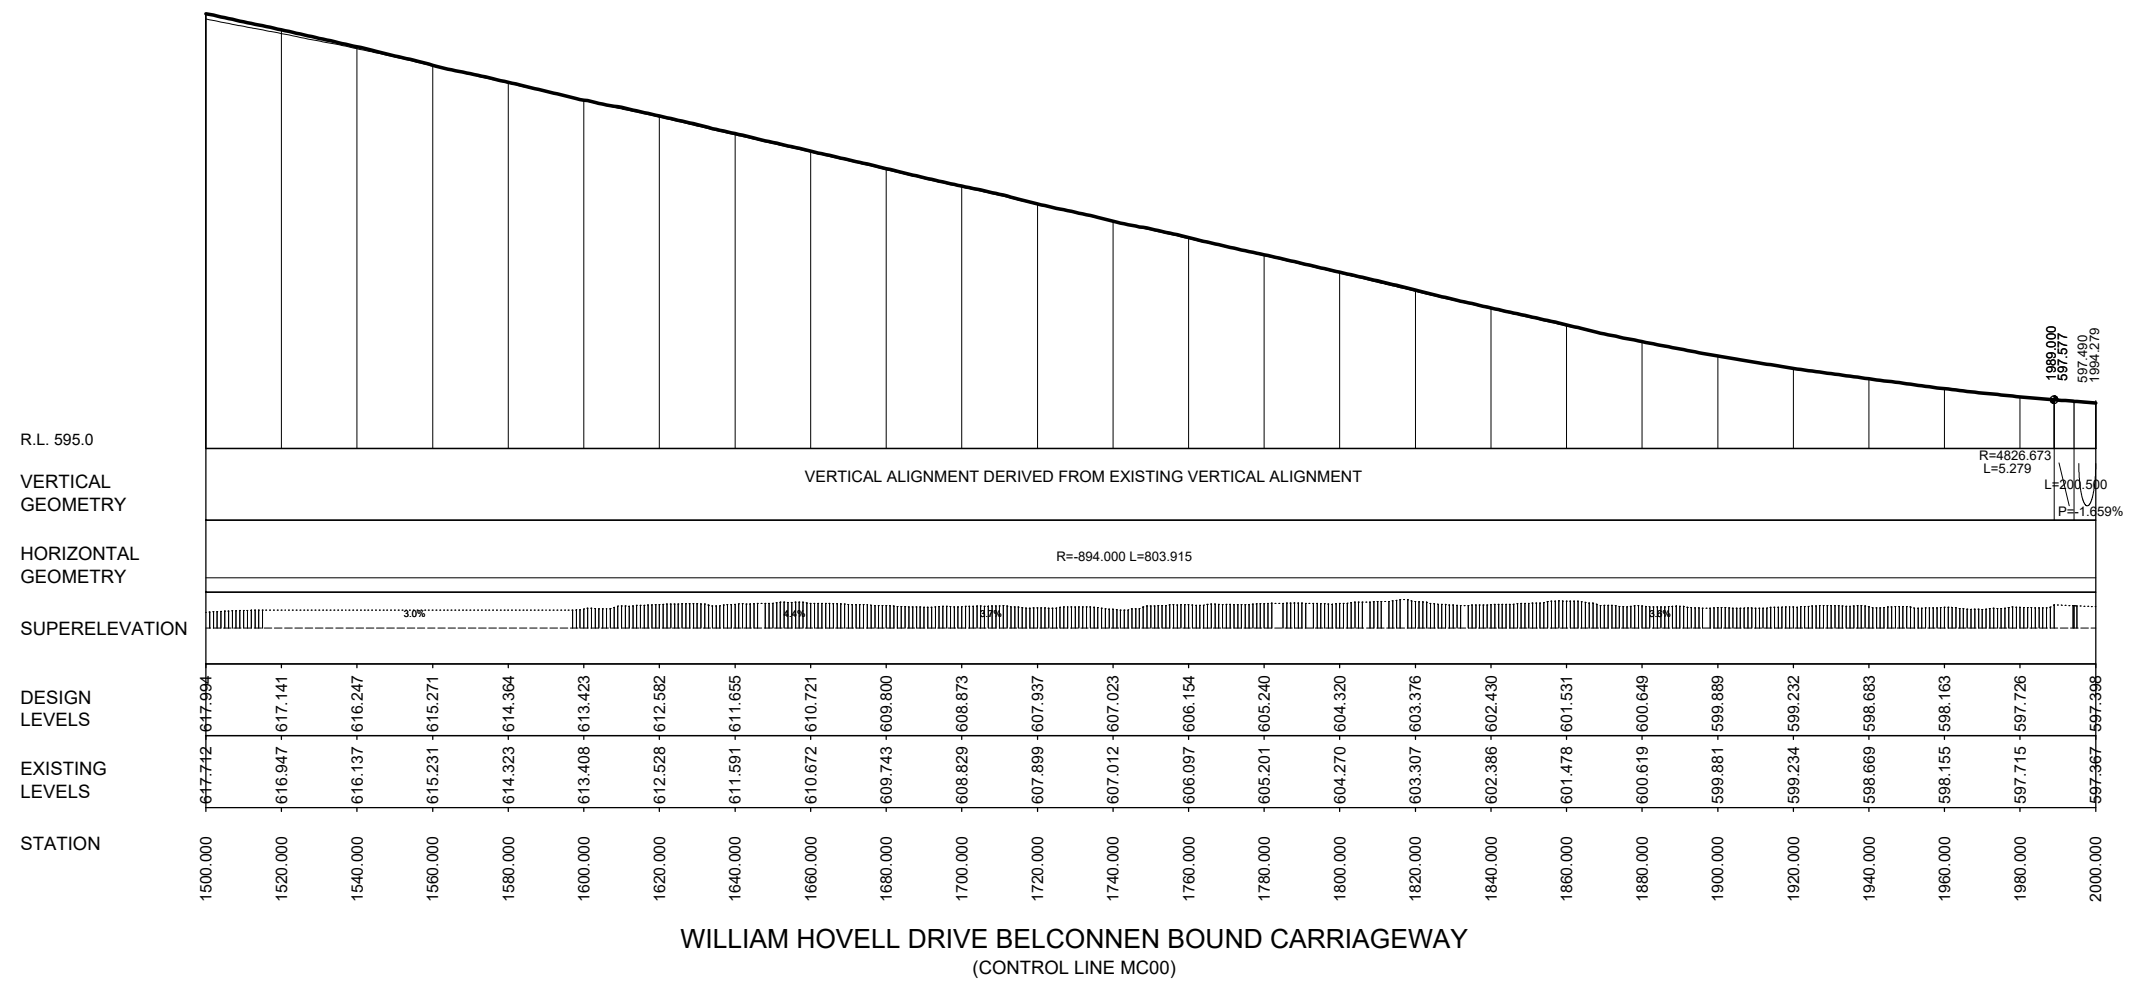

DRAWING FILE LOCATION / NAME V:\_Vault\Projects\3002750\CAD\DWG\05_LS_Longitudinal_Sections\3002750-LS-1204.dwg		PLOT DATE 13 Nov 2020		TIME 07:54:30	
EXTERNAL REFERENCE FILES	REV	DATE	AMENDMENT / REVISION DESCRIPTION	WVR No.	APPROVAL
	A	19.06.2020	PRELIMINARY SKETCH PLAN	0007	DK
	B	08.10.2020	PRELIMINARY SKETCH PLAN	0014	DK
	C	13.11.2020	PRELIMINARY SKETCH PLAN SUBMISSION	0015	DK

APPROVAL	TITLE	NAME
DK	DRAFTER	<i>R. GOOSEN</i>
DK	DRAFTING CHECK	<i>K. CURLEY</i>
DK	DESIGNER	<i>B. LEJANO</i>
DK	DESIGN CHECK	<i>T. MEADOWS</i>
DK	PROJECT MANAGER	<i>S. RAVEN</i>
DK	PROJECT DIRECTOR	<i>D. KEEP</i>

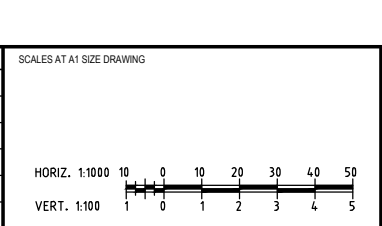

DESIGNER

**SMEC**  
Member of the Surlana Jurong Group  
SMEC AUSTRALIA PTY LTD  
© ABN 47 065 475 149  
SUITE 2, LEVEL 1, 243 NORTHBOURNE AVENUE  
LYNEHAM ACT 2602 AUSTRALIA  
SMEC PROJECT No 3002750

CLIENT


**ACT**  
Government  
Transport Canberra & City Services

PROJECT TITLE WILLIAM HOVELL DRIVE DUPLICATION		REVISION C	
LONGITUDINAL SECTIONS MC00 WESTBOUND SHEET 4		PROJECT / DRAWING No. 3002750-LS-1204	
SCALE AS SHOWN	PHASE PSP	PROJECT / DRAWING No. 3002750-LS-1204	REVISION C

**PRELIMINARY**

150 mm ON ORIGINAL

R.L. 593.0  
 VERTICAL GEOMETRY  
 HORIZONTAL GEOMETRY  
 SUPERELEVATION  
 DESIGN LEVELS  
 EXISTING LEVELS  
 STATION

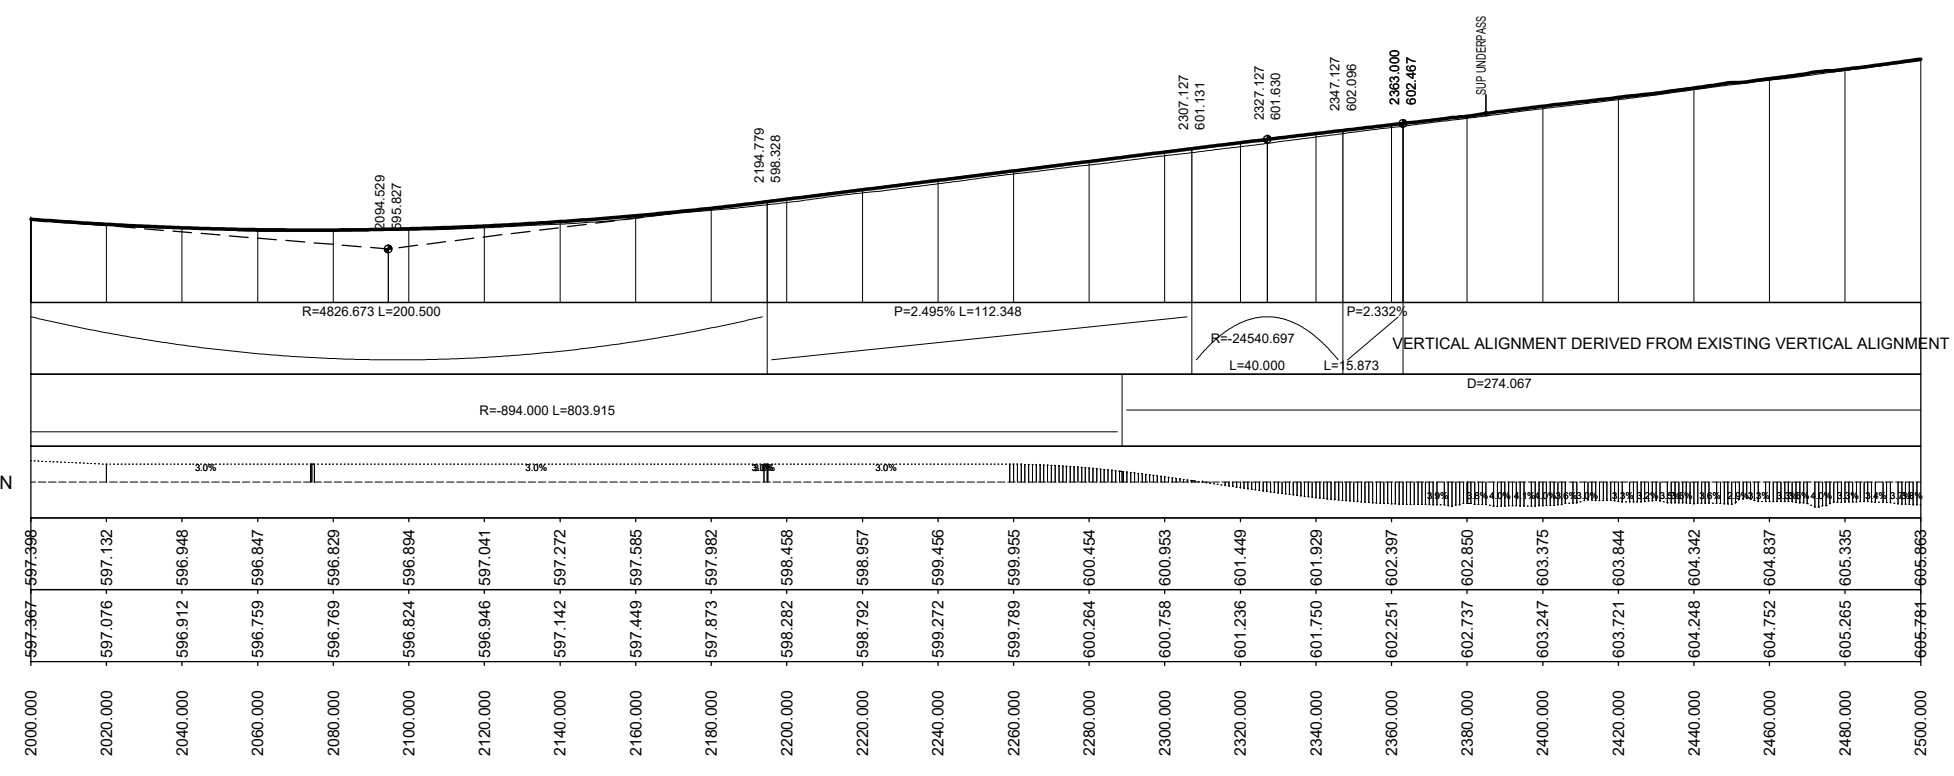


WILLIAM HOVELL DRIVE BELCONNEN BOUND CARRIAGEWAY  
 (CONTROL LINE MC00)

PRELIMINARY

DRAWING FILE LOCATION / NAME V:\_Vault\Projects\3002750\CAD\DWG\05_LS_Longitudinal_Sections\3002750-LS-1205.dwg		PLOT DATE 13 Nov 2020		TIME 07:54:59	
EXTERNAL REFERENCE FILES	REV	DATE	AMENDMENT / REVISION DESCRIPTION	WVR No.	APPROVAL
	A	19.06.2020	PRELIMINARY SKETCH PLAN	0007	DK
	B	08.10.2020	PRELIMINARY SKETCH PLAN	0014	DK
	C	13.11.2020	PRELIMINARY SKETCH PLAN SUBMISSION	0015	DK

APPROVAL	TITLE	NAME
DK	DRAFTER	R. GOOSEN
DK	DRAFTING CHECK	K. CURLEY
DK	DESIGNER	B. LEJANO
	DESIGN CHECK	T. MEADOWS
	PROJECT MANAGER	S. RAVEN
	PROJECT DIRECTOR	D. KEEP

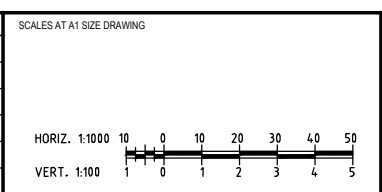

DESIGNER


Member of the **Surbana Jurong Group**  
 SMEC AUSTRALIA PTY LTD  
 © ABN 47 065 475 149  
 SUITE 2, LEVEL 1, 243 NORTHBOURNE AVENUE  
 LYNEHAM ACT 2602 AUSTRALIA  
 SMEC PROJECT No 3002750

CLIENT

ACT  
 Government  
 Transport Canberra & City Services

PROJECT TITLE WILLIAM HOVELL DRIVE DUPLICATION		PROJECT / DRAWING No. 3002750-LS-1205	
LONGITUDINAL SECTIONS MC00 WESTBOUND SHEET 5		SCALE AS SHOWN	REVISION C

150 mm ON ORIGINAL

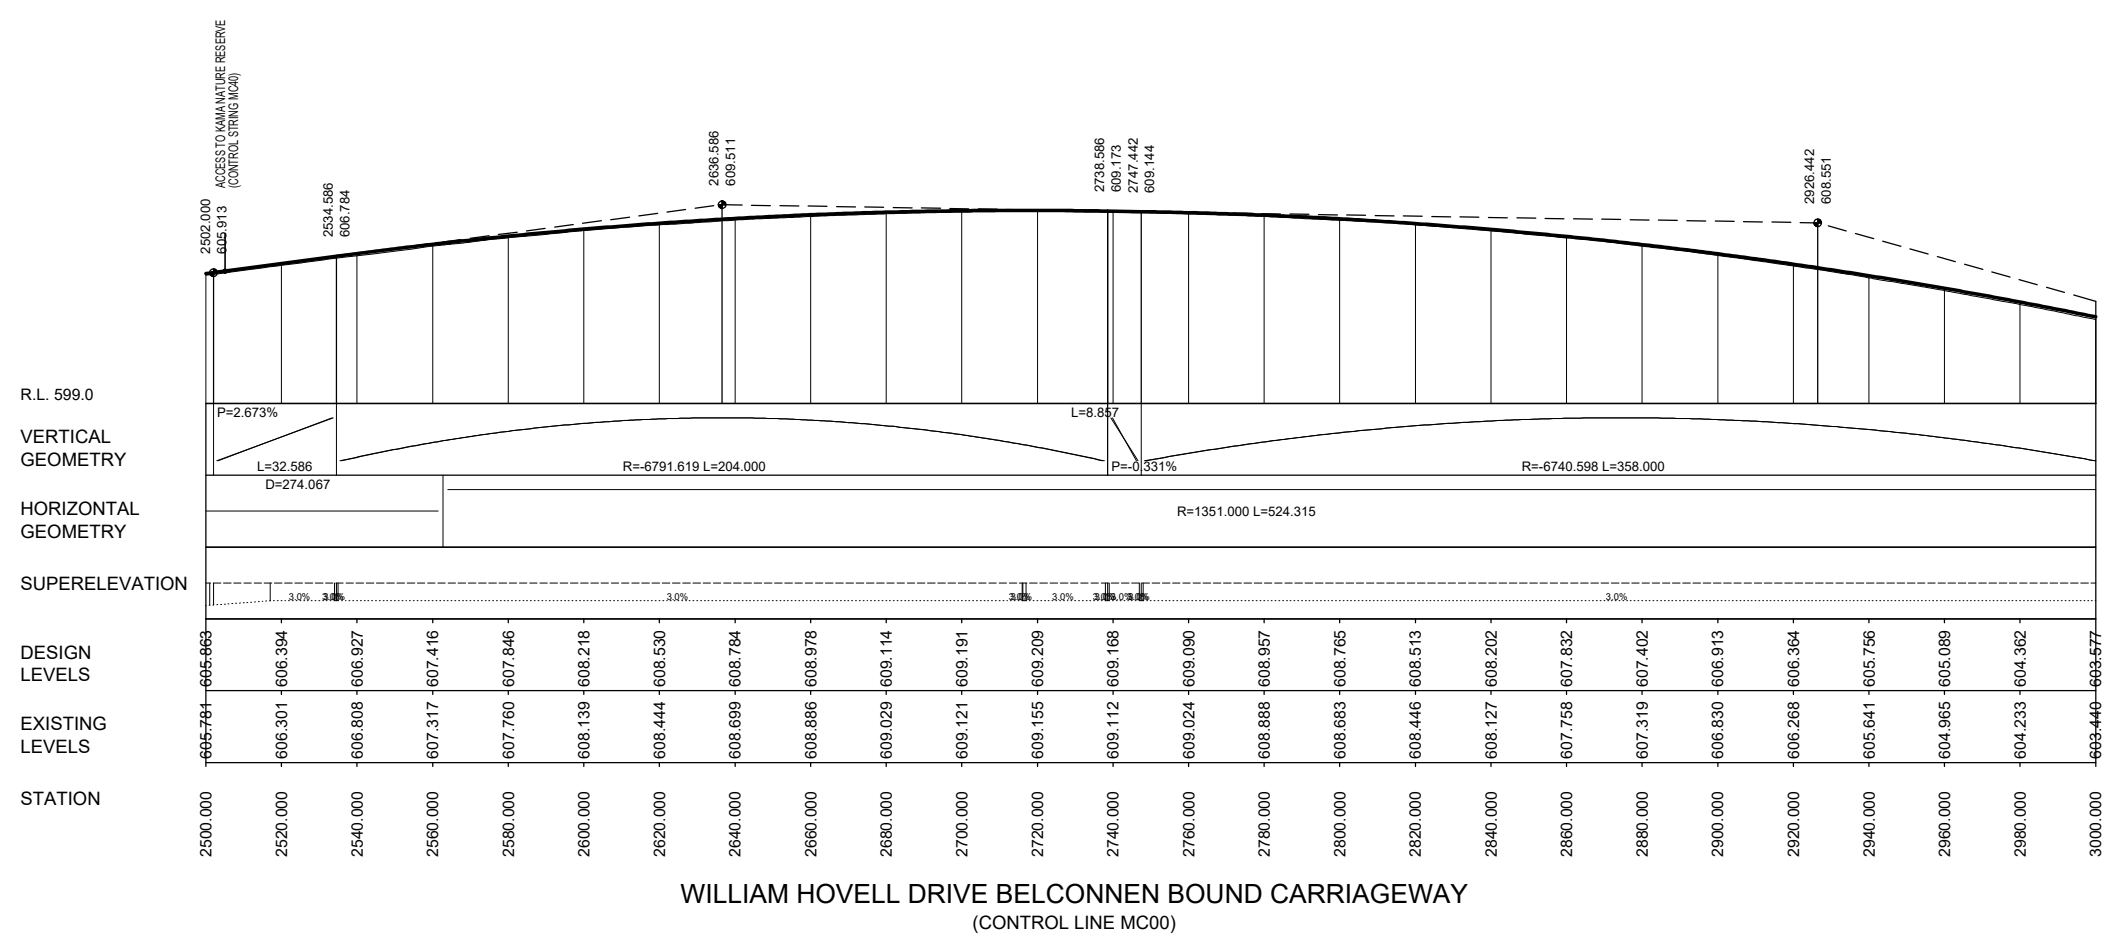


WILLIAM HOVELL DRIVE BELCONNEN BOUND CARRIAGEWAY  
(CONTROL LINE MC00)

PRELIMINARY

DRAWING FILE LOCATION / NAME V:\_Vault\Projects\3002750\CAD\DWG\05_LS_Longitudinal_Sections\3002750-LS-1206.dwg		PLOT DATE 13 Nov 2020		TIME 07:55:29	
EXTERNAL REFERENCE FILES	REV	DATE	AMENDMENT / REVISION DESCRIPTION	WVR No.	APPROVAL
	A	19.06.2020	PRELIMINARY SKETCH PLAN	0007	DK
	B	08.10.2020	PRELIMINARY SKETCH PLAN	0014	DK
	C	13.11.2020	PRELIMINARY SKETCH PLAN SUBMISSION	0015	DK

TITLE	NAME
DRAFTER	R. GOOSEN
DRAFTING CHECK	K. CURLEY
DESIGNER	B. LEJANO
DESIGN CHECK	T. MEADOWS
PROJECT MANAGER	S. RAVEN
PROJECT DIRECTOR	D. KEEP

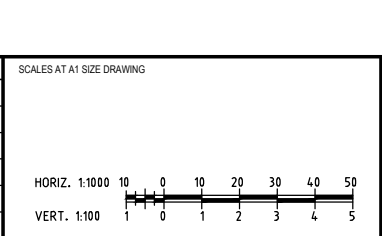

DESIGNER


**SMEC**  
Member of the Surlana Jurong Group  
SMEC AUSTRALIA PTY LTD  
© ABN 47 065 475 149  
SUITE 2, LEVEL 1, 243 NORTHBOURNE AVENUE  
LYNEHAM ACT 2602 AUSTRALIA  
SMEC PROJECT No 3002750

CLIENT

**ACT**  
Government  
Transport Canberra & City Services

PROJECT TITLE WILLIAM HOVELL DRIVE DUPLICATION		REVISION C	
LONGITUDINAL SECTIONS MC00 WESTBOUND SHEET 6		PROJECT / DRAWING No. 3002750-LS-1206	
SCALE AS SHOWN	PHASE PSP		


150 mm ON ORIGINAL

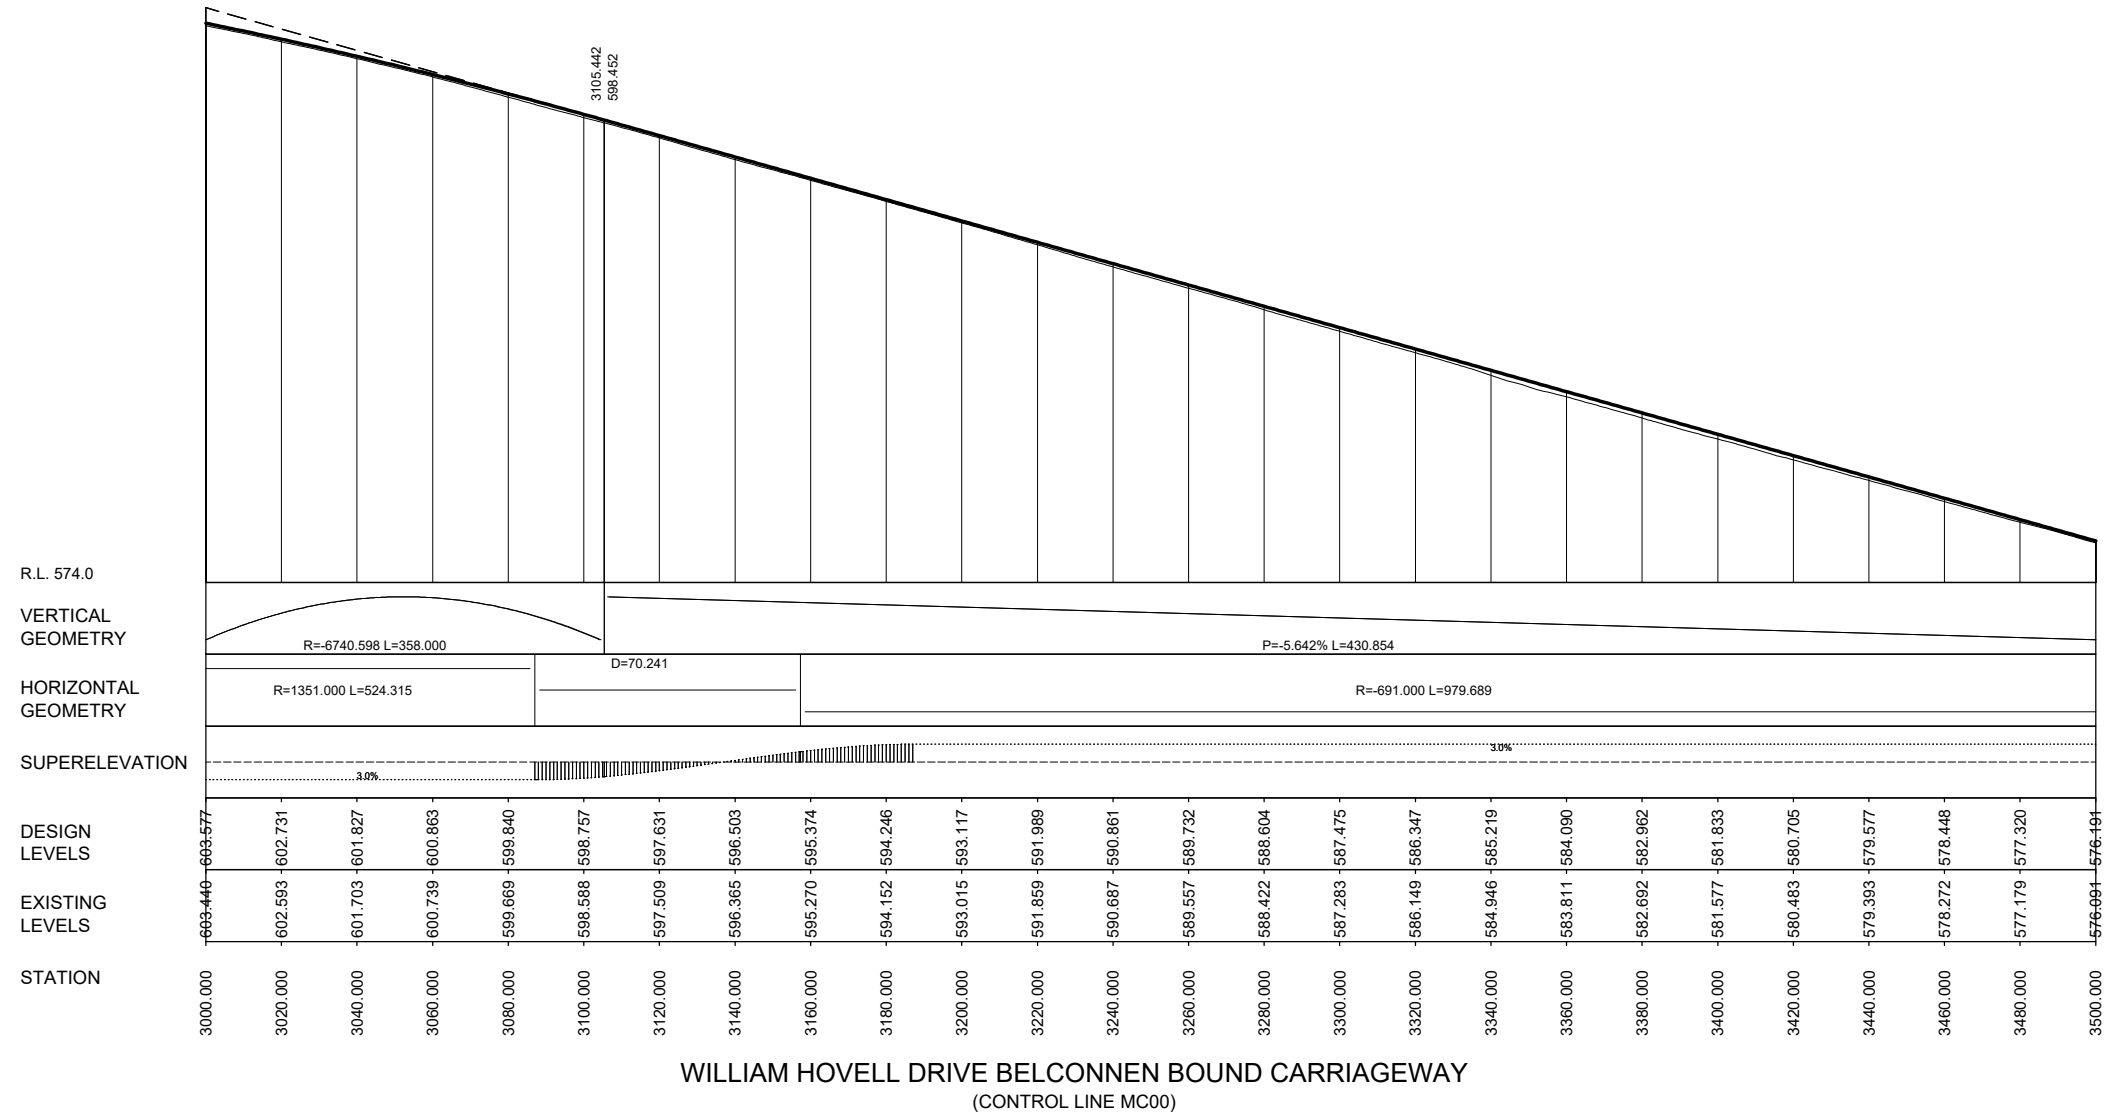

WILLIAM HOVELL DRIVE BELCONNEN BOUND CARRIAGEWAY  
(CONTROL LINE MC00)

DRAWING FILE LOCATION / NAME V:\_Vault\Projects\3002750\CAD\DWG\05_LS_Longitudinal_Sections\3002750-LS-1207.dwg		PLOT DATE 13 Nov 2020		TIME 07:56:31	
EXTERNAL REFERENCE FILES	REV	DATE	AMENDMENT / REVISION DESCRIPTION	WVR No.	APPROVAL
	A	19.06.2020	PRELIMINARY SKETCH PLAN	0007	DK
	B	08.10.2020	PRELIMINARY SKETCH PLAN	0014	DK
	C	13.11.2020	PRELIMINARY SKETCH PLAN SUBMISSION	0015	DK

TITLE	NAME
DRAFTER	R. GOOSEN
DRAFTING CHECK	K. CURLEY
DESIGNER	B. LEJANO
DESIGN CHECK	T. MEADOWS
PROJECT MANAGER	S. RAVEN
PROJECT DIRECTOR	D. KEEP

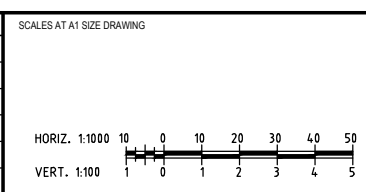

DESIGNER

**SMC**  
Member of the Surbana Jurong Group  
SMC AUSTRALIA PTY LTD  
ABN 47 065 475 149  
SUITE 2, LEVEL 1, 243 NORTHBOURNE AVENUE  
LYNEHAM ACT 2602 AUSTRALIA  
SMC PROJECT No 3002750

CLIENT


**ACT**  
Government  
Transport Canberra & City Services

PROJECT TITLE WILLIAM HOVELL DRIVE DUPLICATION		REVISION C	
LONGITUDINAL SECTIONS MC00 WESTBOUND SHEET 7		PROJECT / DRAWING No. 3002750-LS-1207	
SCALE AS SHOWN	PHASE PSP		

PRELIMINARY

150 mm ON ORIGINAL


R.L. 557.0  
 VERTICAL GEOMETRY  
 HORIZONTAL GEOMETRY  
 SUPERELEVATION  
 DESIGN LEVELS  
 EXISTING LEVELS  
 STATION

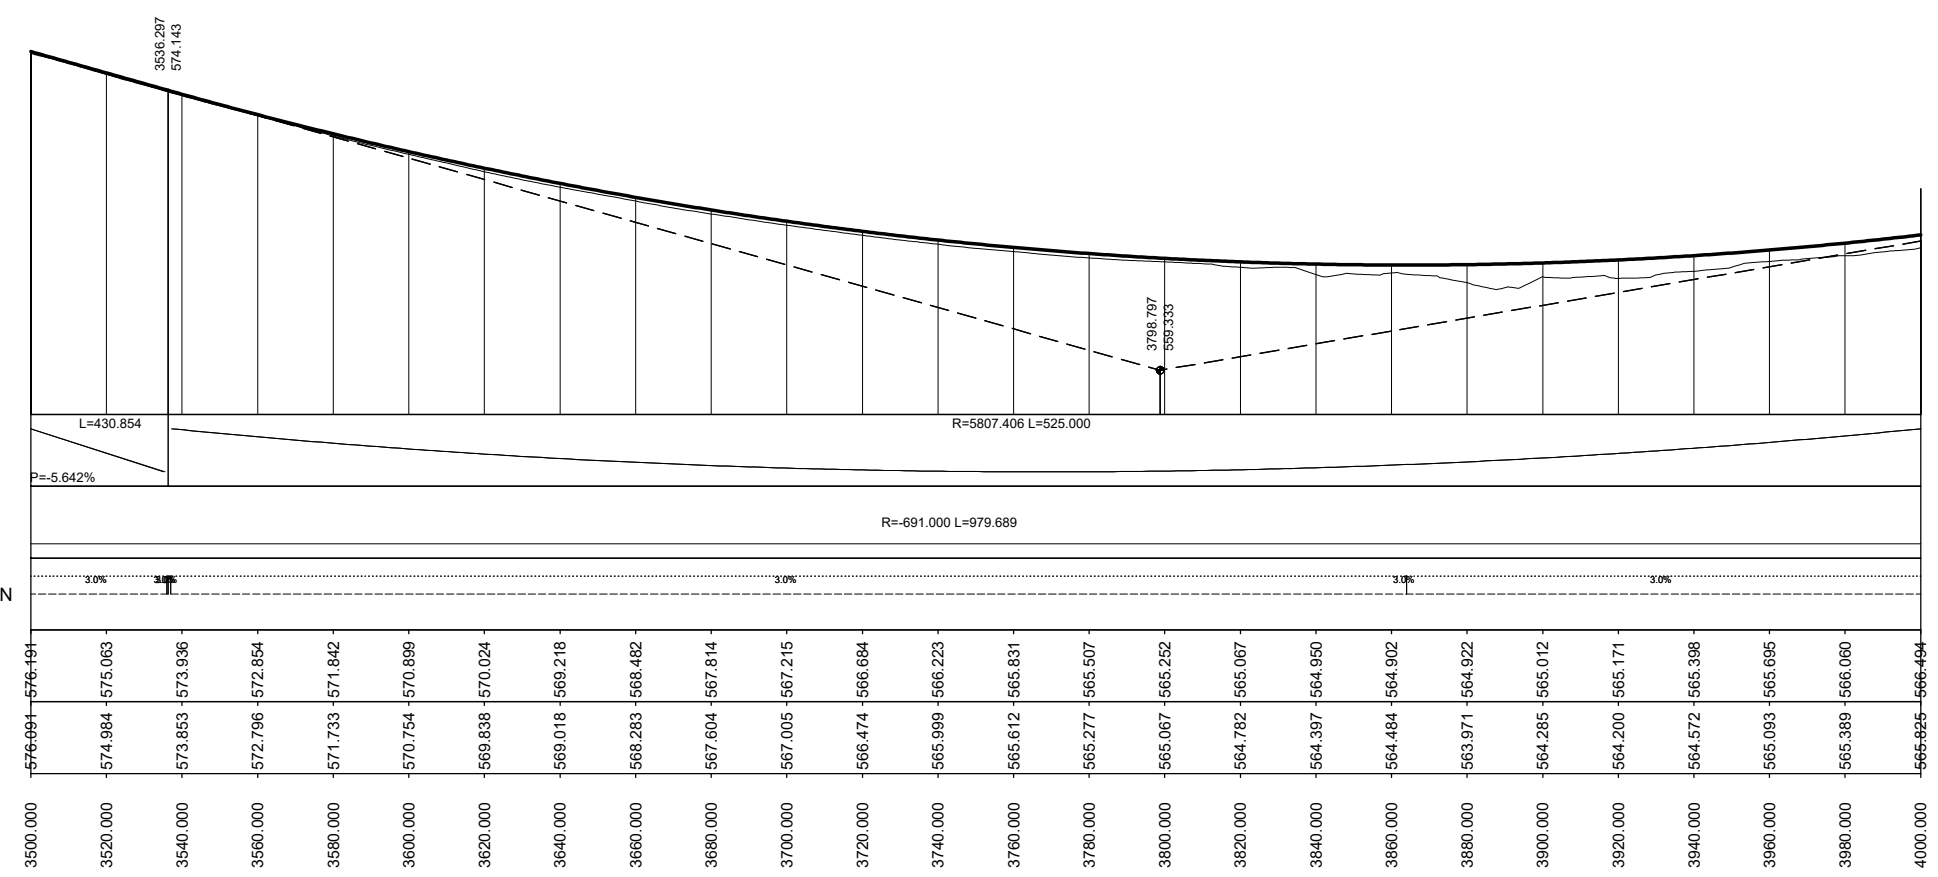

WILLIAM HOVELL DRIVE BELCONNEN BOUND CARRIAGEWAY  
 (CONTROL LINE MC00)

DRAWING FILE LOCATION / NAME V:\_Vault\Projects\3002750\CAD\DWG\05_LS_Longitudinal_Sections\3002750-LS-1208.dwg		PLOT DATE 13 Nov 2020		TIME 07:57:03	
EXTERNAL REFERENCE FILES	REV	DATE	AMENDMENT / REVISION DESCRIPTION	WVR No.	APPROVAL
	A	19.06.2020	PRELIMINARY SKETCH PLAN	0007	DK
	B	08.10.2020	PRELIMINARY SKETCH PLAN	0014	DK
	C	13.11.2020	PRELIMINARY SKETCH PLAN SUBMISSION	0015	DK

TITLE	NAME
DRAFTER	R. GOOSEN
DRAFTING CHECK	K. CURLEY
DESIGNER	B. LEJANO
DESIGN CHECK	T. MEADOWS
PROJECT MANAGER	S. RAVEN
PROJECT DIRECTOR	D. KEEP

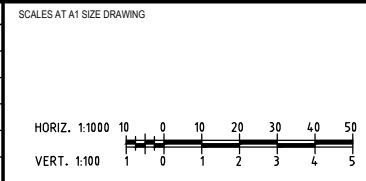

DESIGNER



**SMC**  
 Member of the Surbana Jurong Group  
 SMEC AUSTRALIA PTY LTD  
 ABN 47 065 475 149  
 SUITE 2, LEVEL 1, 243 NORTHBOURNE AVENUE  
 LYNEHAM ACT 2602 AUSTRALIA  
 SMEC PROJECT No 3002750

CLIENT




**ACT**  
 Government  
 Transport Canberra & City Services

PROJECT TITLE WILLIAM HOVELL DRIVE DUPLICATION		REVISION C	
LONGITUDINAL SECTIONS MC00 WESTBOUND SHEET 8		PROJECT / DRAWING No. 3002750-LS-1208	
SCALE AS SHOWN	PHASE PSP		

PRELIMINARY

150 mm ON ORIGINAL

R.L. 563.0  
 VERTICAL GEOMETRY  
 HORIZONTAL GEOMETRY  
 SUPERELEVATION  
 DESIGN LEVELS  
 EXISTING LEVELS  
 STATION

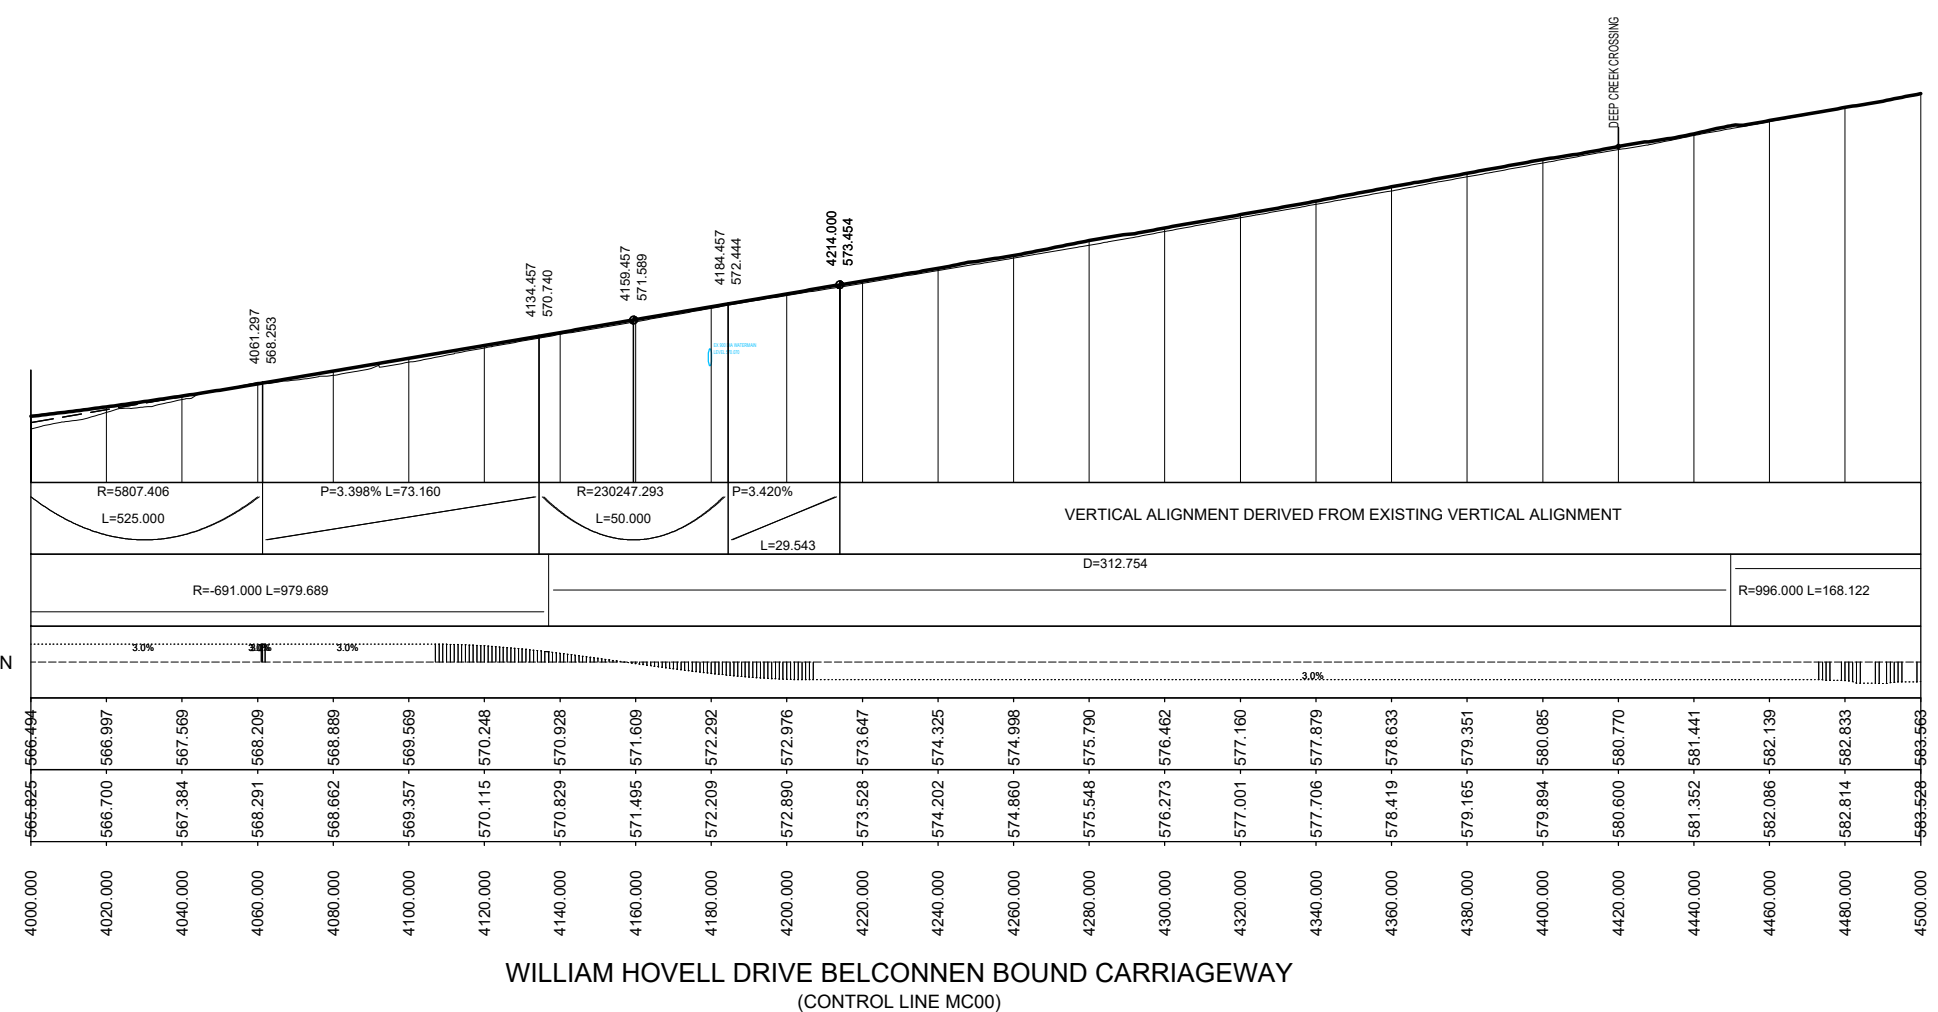


WILLIAM HOVELL DRIVE BELCONNEN BOUND CARRIAGEWAY  
 (CONTROL LINE MC00)

PRELIMINARY

DRAWING FILE LOCATION / NAME V:\Vault\Projects\3002750\CAD\DWG\05_LS_Longitudinal_Sections\3002750-LS-1209.dwg		PLOT DATE 13 Nov 2020		TIME 07:57:35	
EXTERNAL REFERENCE FILES	REV	DATE	AMENDMENT / REVISION DESCRIPTION	WVR No.	APPROVAL
	A	19.06.2020	PRELIMINARY SKETCH PLAN	0007	DK
	B	08.10.2020	PRELIMINARY SKETCH PLAN	0014	DK
	C	13.11.2020	PRELIMINARY SKETCH PLAN SUBMISSION	0015	DK

APPROVAL	TITLE	NAME
DK	DRAFTER	R. GOOSEN
DK	DRAFTING CHECK	K. CURLEY
DK	DESIGNER	B. LEJANO
	DESIGN CHECK	T. MEADOWS
	PROJECT MANAGER	S. RAVEN
	PROJECT DIRECTOR	D. KEEP

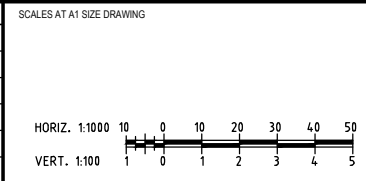

DESIGNER


Member of the Surlana Jurong Group  
 SMEC AUSTRALIA PTY LTD  
 © ABN 47 065 475 149  
 SUITE 2, LEVEL 1, 243 NORTHBOURNE AVENUE  
 LYNEHAM ACT 2602 AUSTRALIA  
 SMEC PROJECT No 3002750

CLIENT

ACT Government  
 Transport Canberra & City Services

PROJECT TITLE WILLIAM HOVELL DRIVE DUPLICATION		REVISION C	
LONGITUDINAL SECTIONS MC00 WESTBOUND SHEET 9		PROJECT / DRAWING No. 3002750-LS-1209	
SCALE AS SHOWN	PHASE PSP		


150 mm ON ORIGINAL

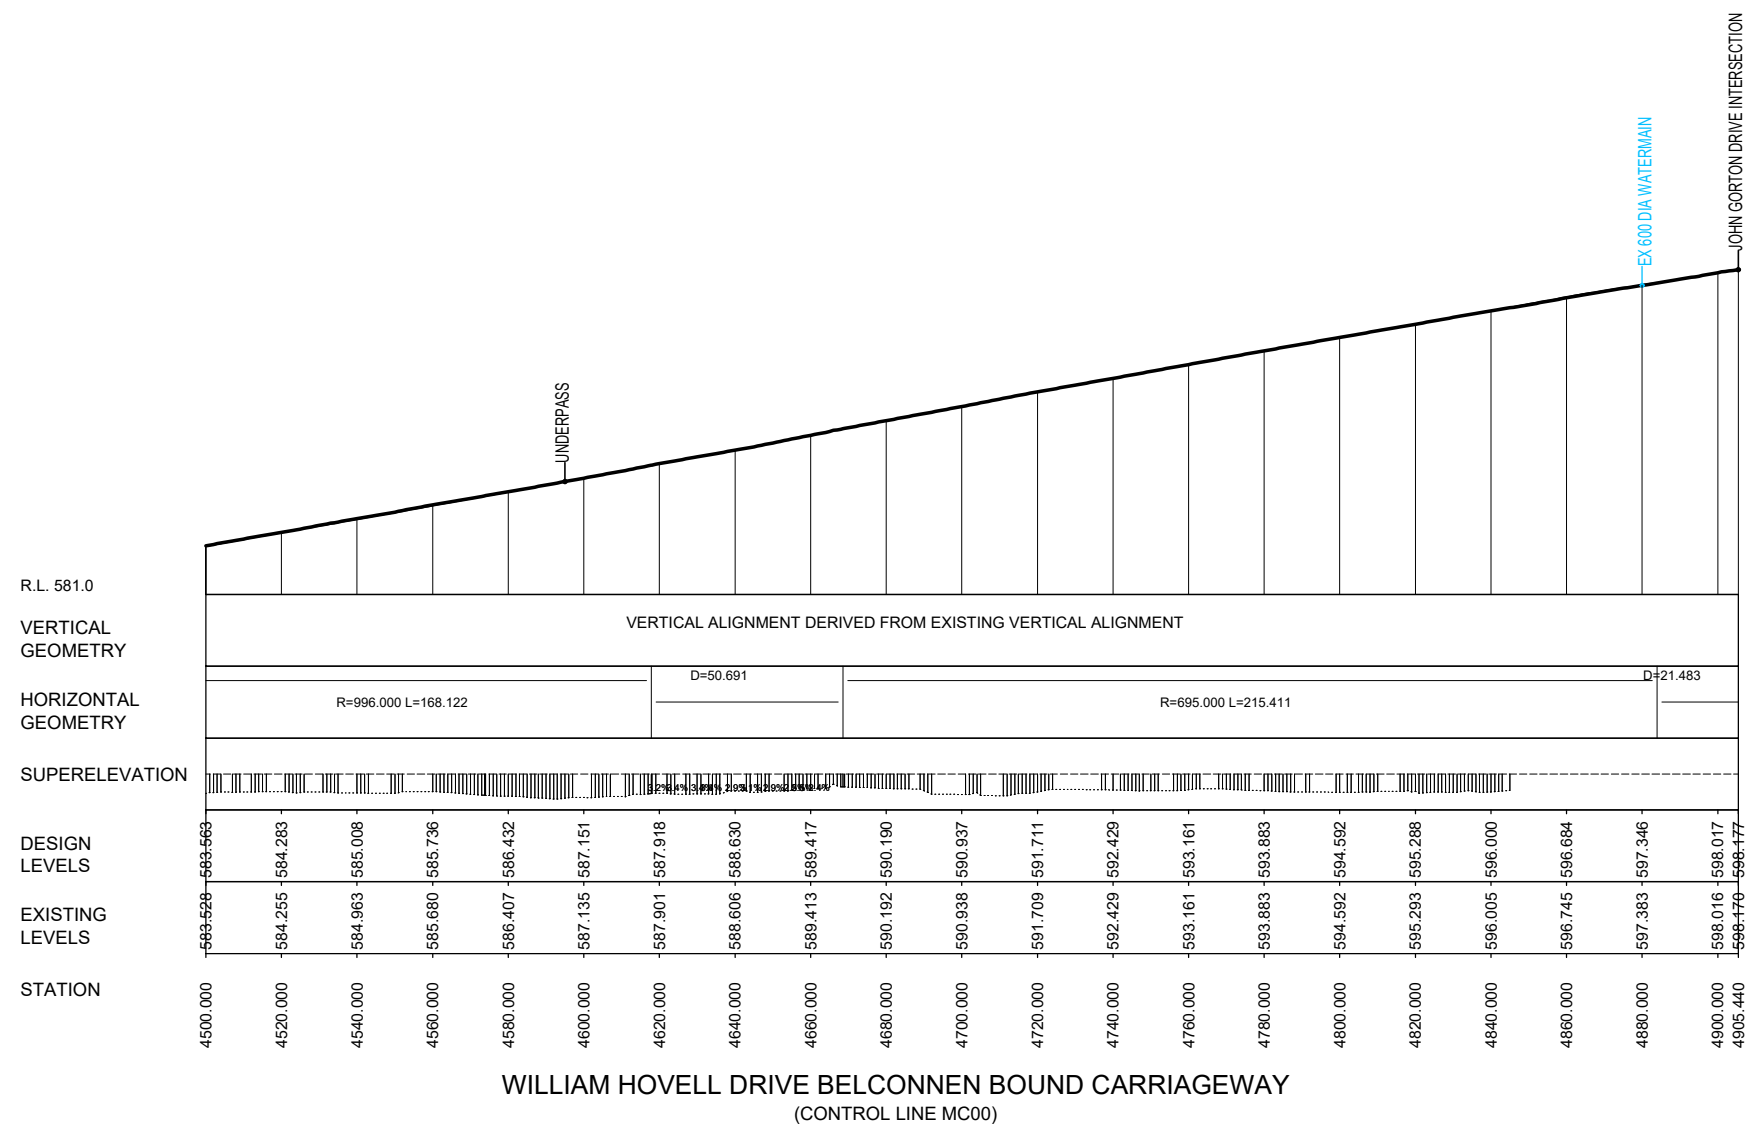

WILLIAM HOVELL DRIVE BELCONNEN BOUND CARRIAGEWAY  
(CONTROL LINE MC00)

DRAWING FILE LOCATION / NAME V:\_Vault\Projects\3002750\CAD\DWG\05_LS_Longitudinal_Sections\3002750-LS-1210.dwg		PLOT DATE 13 Nov 2020		TIME 07:58:08	
EXTERNAL REFERENCE FILES	REV	DATE	AMENDMENT / REVISION DESCRIPTION	WVR No.	APPROVAL
	A	19.06.2020	PRELIMINARY SKETCH PLAN	0007	DK
	B	08.10.2020	PRELIMINARY SKETCH PLAN	0014	DK
	C	13.11.2020	PRELIMINARY SKETCH PLAN SUBMISSION	0015	DK

TITLE	NAME
DRAFTER	R. GOOSEN
DRAFTING CHECK	K. CURLEY
DESIGNER	B. LEJANO
DESIGN CHECK	T. MEADOWS
PROJECT MANAGER	S. RAVEN
PROJECT DIRECTOR	D. KEEP

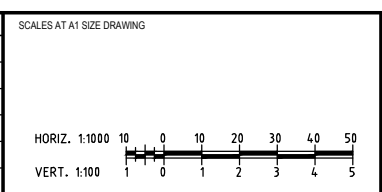

DESIGNER

**SMEC**  
Member of the Surlana Jurong Group  
SMEC AUSTRALIA PTY LTD  
© ABN 47 065 475 149  
SUITE 2, LEVEL 1, 243 NORTHBOURNE AVENUE  
LYNEHAM ACT 2602 AUSTRALIA  
SMEC PROJECT No 3002750

CLIENT

**ACT**  
Government  
Transport Canberra & City Services

PROJECT TITLE WILLIAM HOVELL DRIVE DUPLICATION		REVISION C	
LONGITUDINAL SECTIONS MC00 WESTBOUND SHEET 10		PROJECT / DRAWING No. 3002750-LS-1210	
SCALE AS SHOWN	PHASE PSP	PROJECT / DRAWING No. 3002750-LS-1210	REVISION C

PRELIMINARY

150 mm ON ORIGINAL

R.L. 619.0

VERTICAL GEOMETRY


HORIZONTAL GEOMETRY

SUPERELEVATION

DESIGN LEVELS

EXISTING LEVELS

STATION

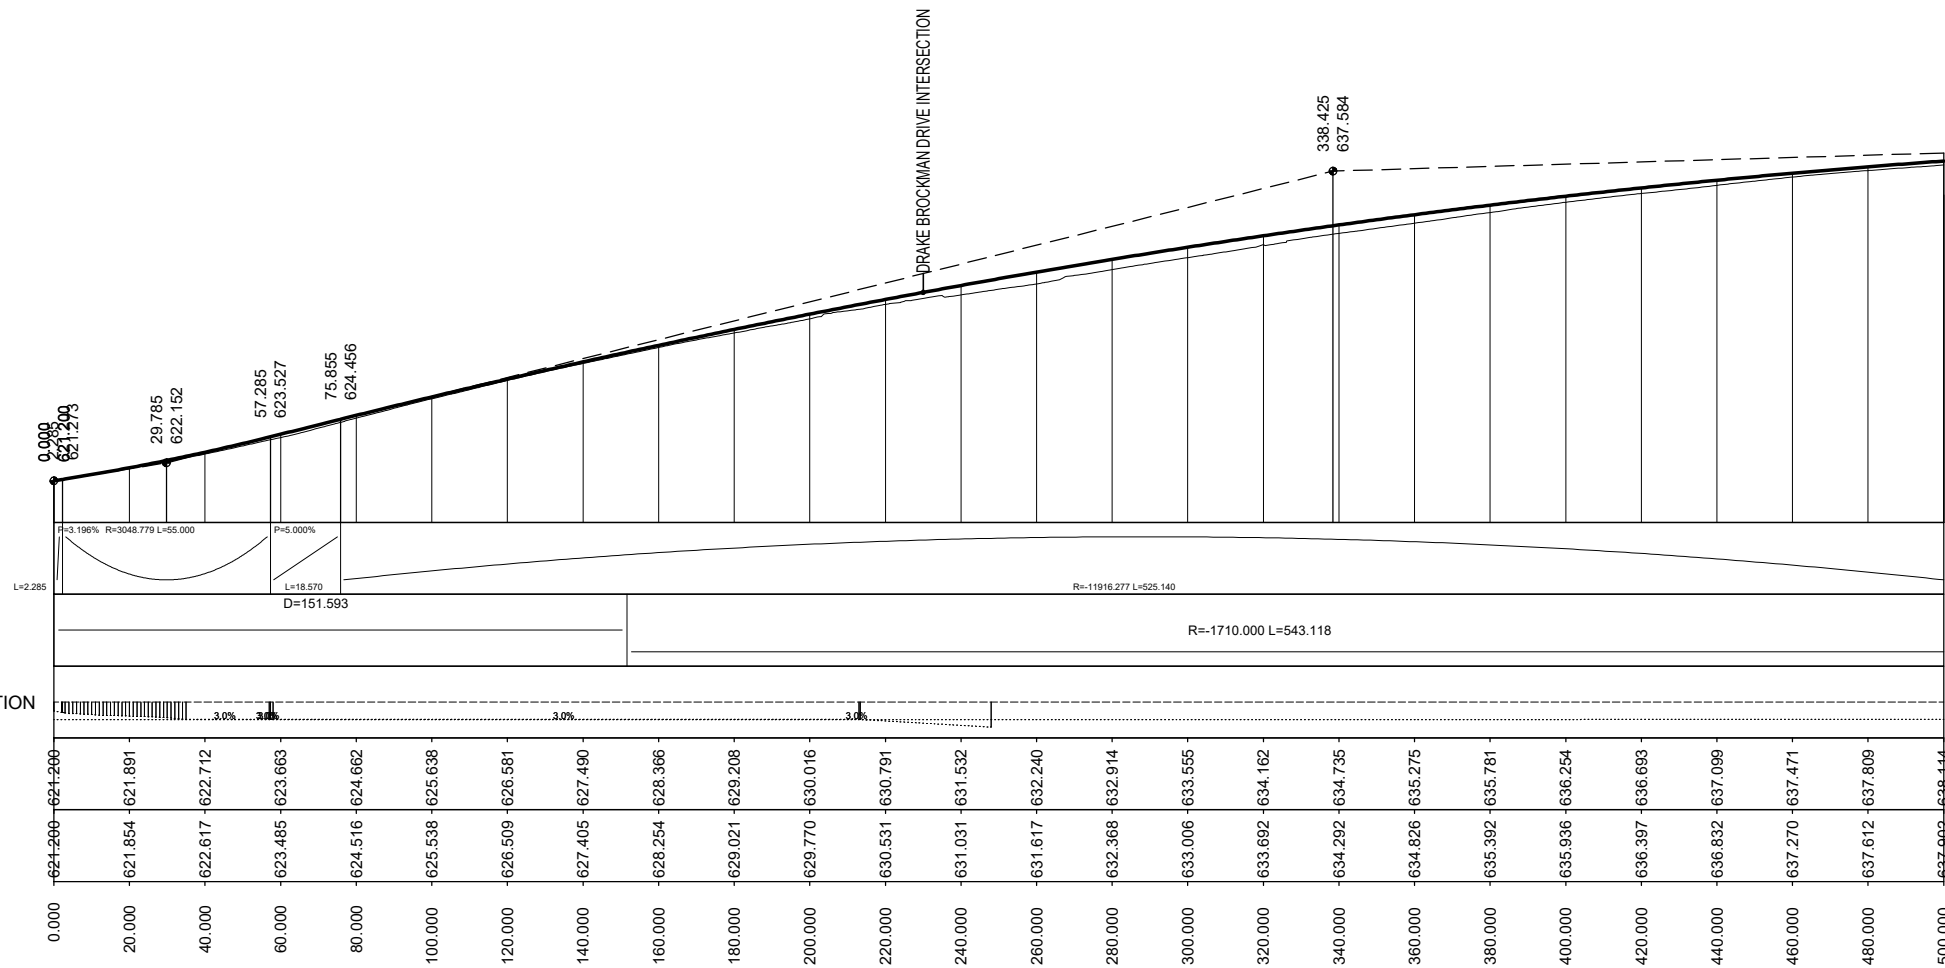


WILLIAM HOVELL DRIVE CITY BOUND CARRIAGEWAY  
(CONTROL LINE MC10)

PRELIMINARY

DRAWING FILE LOCATION / NAME V:\Vault\Projects\3002750\CAD\DWG\05_LS_Longitudinal_Sections\3002750-LS-1221.dwg		<table border="1"> <tr> <th>DATE</th> <th>TIME</th> </tr> <tr> <td>13 Nov 2020</td> <td>07:58:57</td> </tr> </table>	DATE	TIME	13 Nov 2020	07:58:57
DATE	TIME					
13 Nov 2020	07:58:57					

REV	DATE	AMENDMENT / REVISION DESCRIPTION	WVR No.	APPROVAL	TITLE	NAME
A	19.06.2020	PRELIMINARY SKETCH PLAN	0007	DK	DRAFTER	R. GOOSEN
B	08.10.2020	PRELIMINARY SKETCH PLAN	0014	DK	DRAFTING CHECK	K. CURLEY
C	13.11.2020	PRELIMINARY SKETCH PLAN SUBMISSION	0015	DK	DESIGNER	B. LEJANO
					DESIGN CHECK	T. MEADOWS
					PROJECT MANAGER	S. RAVEN
					PROJECT DIRECTOR	D. KEEP

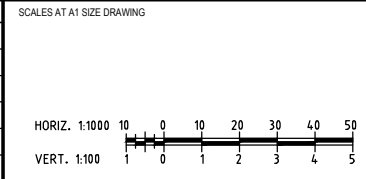

DESIGNER

Member of the Surlana Jurong Group  
SMEC AUSTRALIA PTY LTD  
© ABN 47 065 475 149  
SUITE 2, LEVEL 1, 243 NORTHBOURNE AVENUE  
LYNEHAM ACT 2602 AUSTRALIA  
SMEC PROJECT No 3002750


CLIENT

ACT Government  
Transport Canberra & City Services

PROJECT TITLE WILLIAM HOVELL DRIVE DUPLICATION		REVISION C	
LONGITUDINAL SECTIONS MC10 EASTBOUND SHEET 1		PROJECT / DRAWING No. 3002750-LS-1221	
SCALE AS SHOWN	PHASE PSP		

150 mm ON ORIGINAL

R.L. 634.0  
 VERTICAL GEOMETRY  
 HORIZONTAL GEOMETRY  
 SUPERELEVATION  
 DESIGN LEVELS  
 EXISTING LEVELS  
 STATION

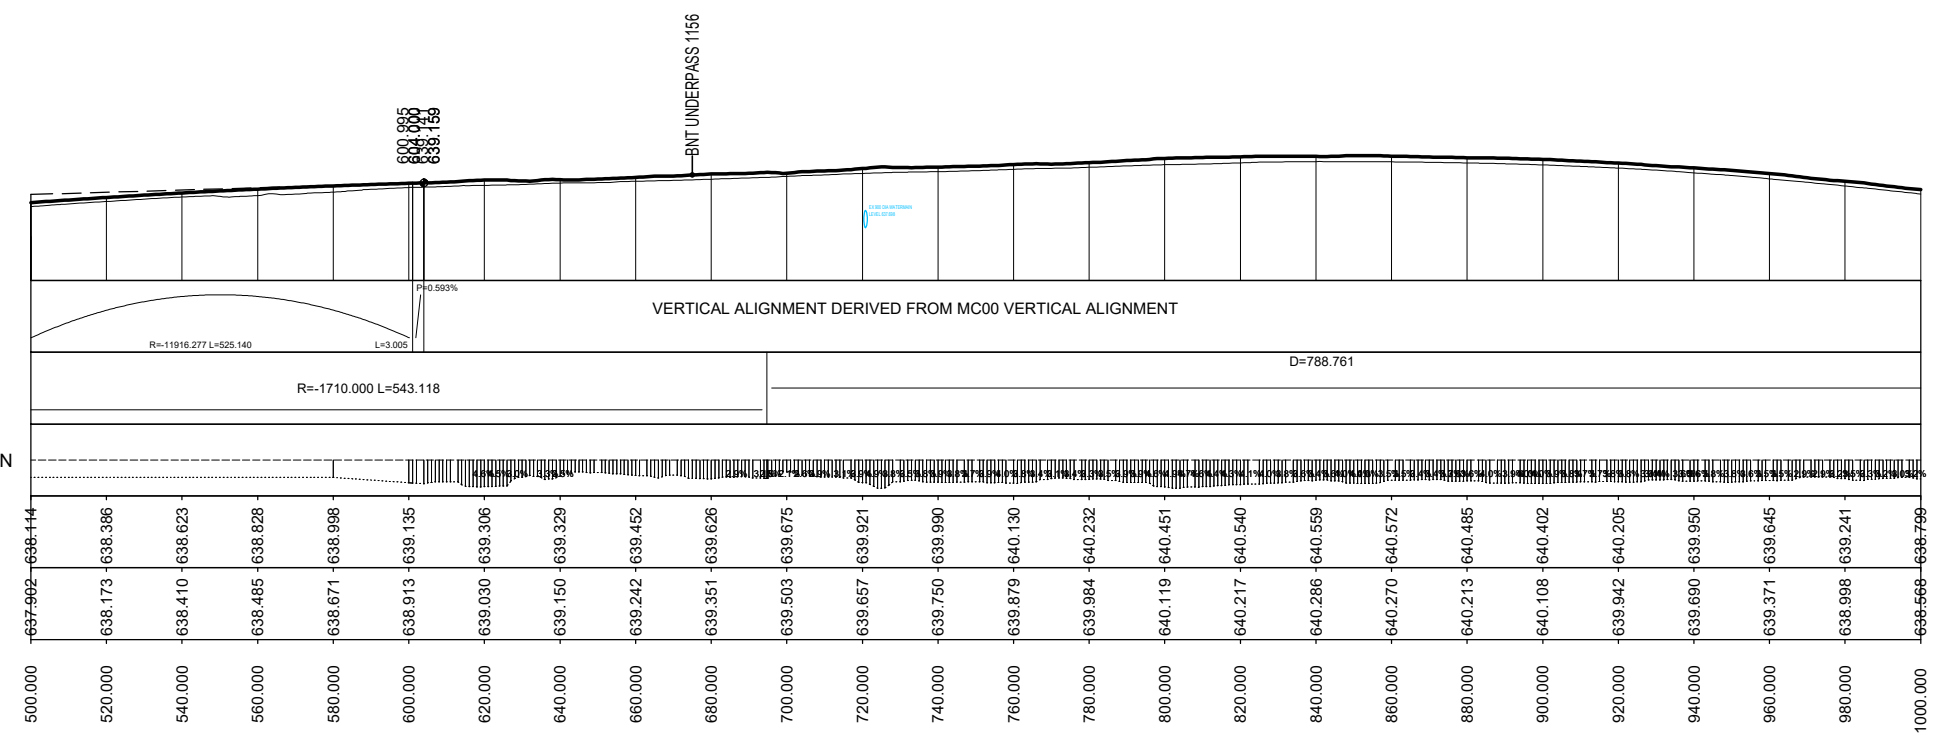


WILLIAM HOVELL DRIVE CITY BOUND CARRIAGEWAY  
 (CONTROL LINE MC10)

PRELIMINARY

DRAWING FILE LOCATION / NAME V:\_Vault\Projects\3002750\CAD\DWG\05_LS_Longitudinal_Sections\3002750-LS-1222.dwg		PLOT DATE 13 Nov 2020		TIME 07:59:25	
EXTERNAL REFERENCE FILES	REV	DATE	AMENDMENT / REVISION DESCRIPTION	WVR No.	APPROVAL
	A	19.06.2020	PRELIMINARY SKETCH PLAN	0007	DK
	B	08.10.2020	PRELIMINARY SKETCH PLAN	0014	DK
	C	13.11.2020	PRELIMINARY SKETCH PLAN SUBMISSION	0015	DK

TITLE	NAME
DRAFTER	R. GOOSEN
DRAFTING CHECK	K. CURLEY
DESIGNER	B. LEJANO
DESIGN CHECK	T. MEADOWS
PROJECT MANAGER	S. RAVEN
PROJECT DIRECTOR	D. KEEP

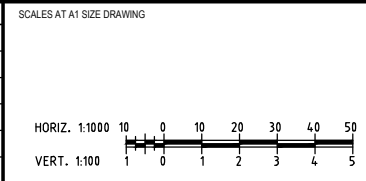

DESIGNER

**SMEC**  
 Member of the Surlana Jurong Group  
 SMEC AUSTRALIA PTY LTD  
 ABN 47 065 475 149  
 SUITE 2, LEVEL 1, 243 NORTHBOURNE AVENUE  
 LYNEHAM ACT 2602 AUSTRALIA  
 SMEC PROJECT No 3002750


CLIENT

**ACT**  
 Government  
 Transport Canberra & City Services

PROJECT TITLE WILLIAM HOVELL DRIVE DUPLICATION		PROJECT / DRAWING No. 3002750-LS-1222		REVISION C
SCALE AS SHOWN	PHASE PSP			


LONGITUDINAL SECTIONS MC10  
 EASTBOUND  
 SHEET 2

150 mm ON ORIGINAL

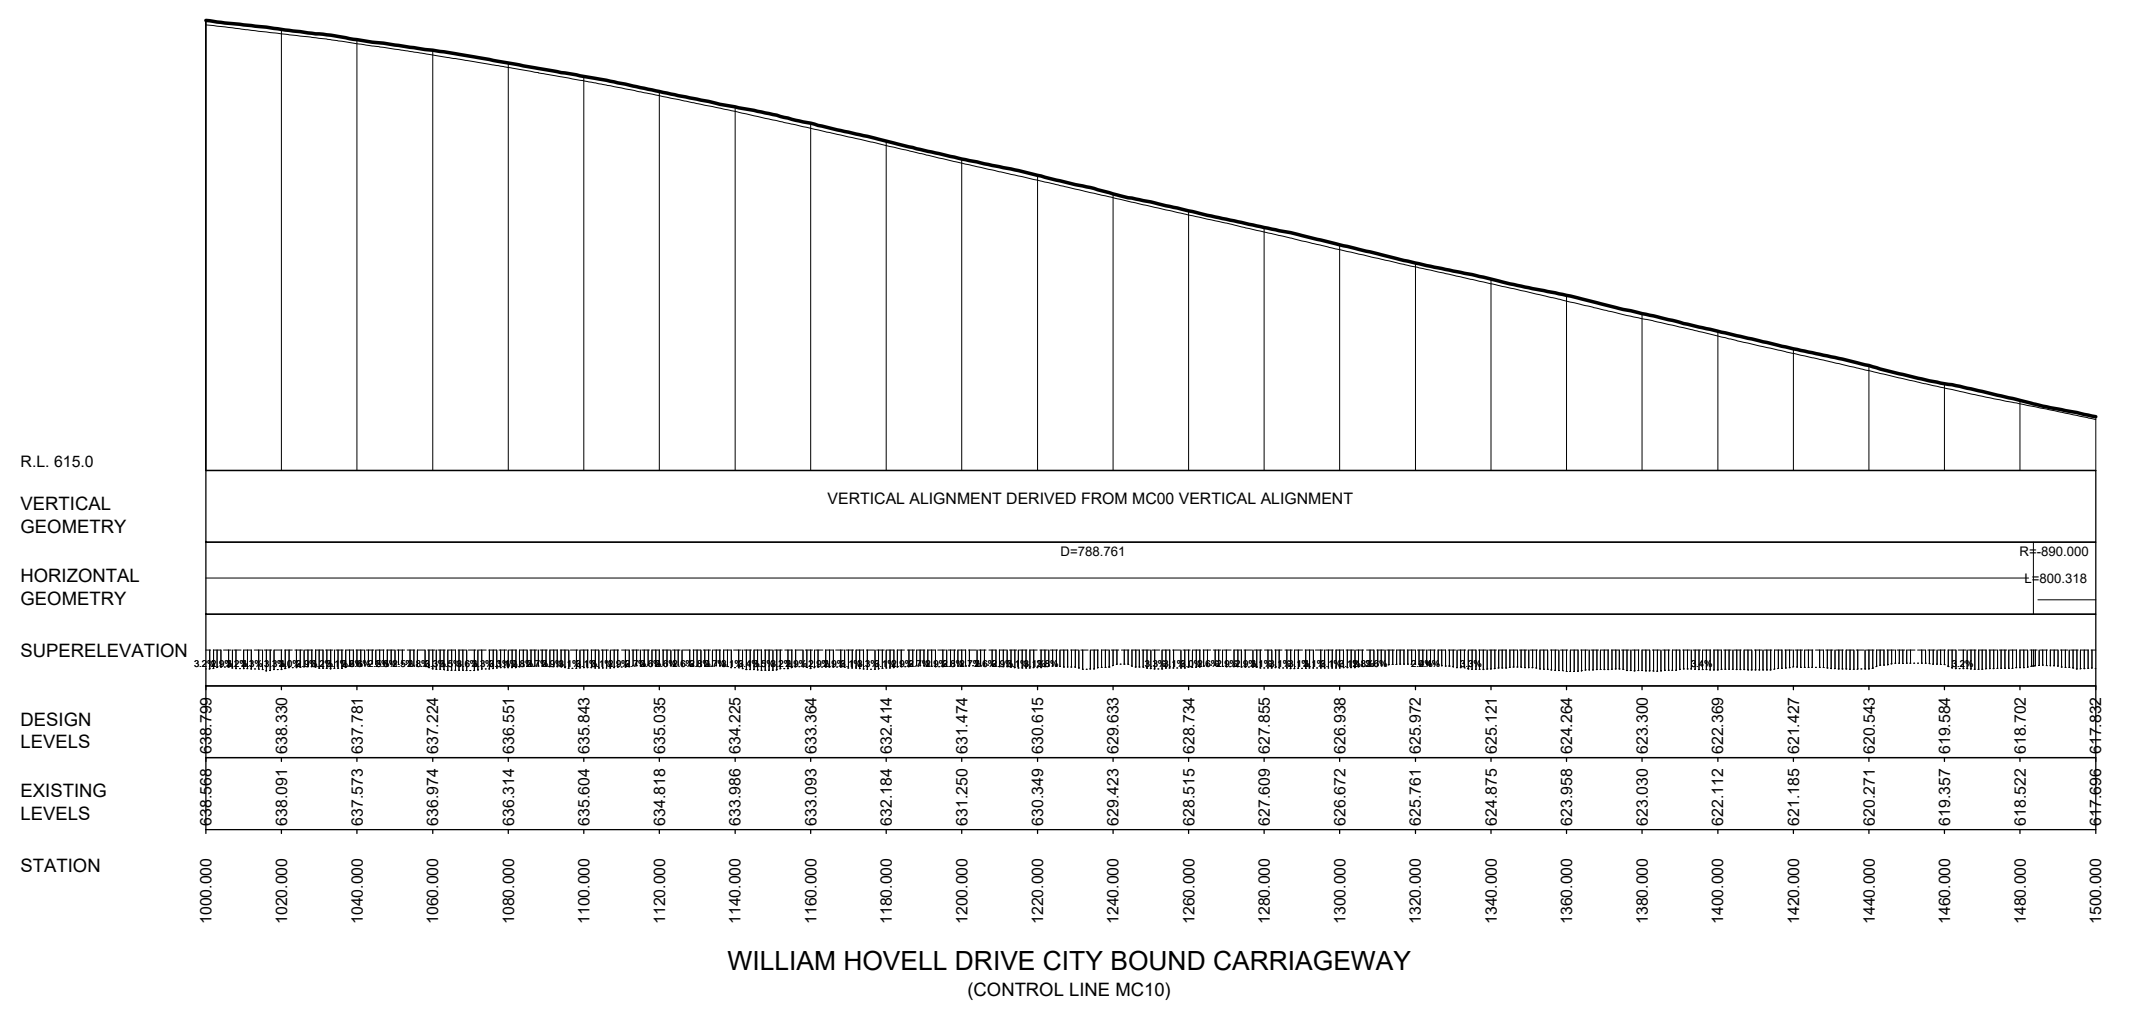

DRAWING FILE LOCATION / NAME V:\_Vault\Projects\3002750\CAD\DWG\05_LS_Longitudinal_Sections\3002750-LS-1223.dwg		PLOT DATE 13 Nov 2020		TIME 07:59:52	
EXTERNAL REFERENCE FILES	REV	DATE	AMENDMENT / REVISION DESCRIPTION	WVR No.	APPROVAL
	A	19.06.2020	PRELIMINARY SKETCH PLAN	0007	DK
	B	08.10.2020	PRELIMINARY SKETCH PLAN	0014	DK
	C	13.11.2020	PRELIMINARY SKETCH PLAN SUBMISSION	0015	DK

APPROVAL	TITLE	NAME
DK	DRAFTER	<i>R. GOOSEN</i>
DK	DRAFTING CHECK	<i>K. CURLEY</i>
DK	DESIGNER	<i>B. LEJANO</i>
DK	DESIGN CHECK	<i>T. MEADOWS</i>
DK	PROJECT MANAGER	<i>S. RAVEN</i>
DK	PROJECT DIRECTOR	<i>D. KEEP</i>

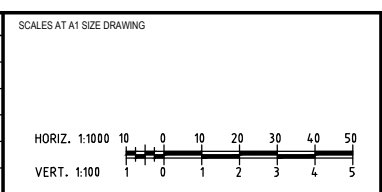

DESIGNER

**SMEC**  
Member of the Surbana Jurong Group  
SMEC AUSTRALIA PTY LTD  
© ABN 47 065 475 149  
SUITE 2, LEVEL 1, 243 NORTHBOURNE AVENUE  
LYNEHAM ACT 2602 AUSTRALIA  
SMEC PROJECT No 3002750


CLIENT

**ACT**  
Government  
Transport Canberra & City Services

PROJECT TITLE WILLIAM HOVELL DRIVE DUPLICATION		REVISION C	
LONGITUDINAL SECTIONS MC10 EASTBOUND SHEET 3		PROJECT / DRAWING No. 3002750-LS-1223	
SCALE AS SHOWN	PHASE PSP	PROJECT / DRAWING No. 3002750-LS-1223	REVISION C

**PRELIMINARY**

150 mm ON ORIGINAL

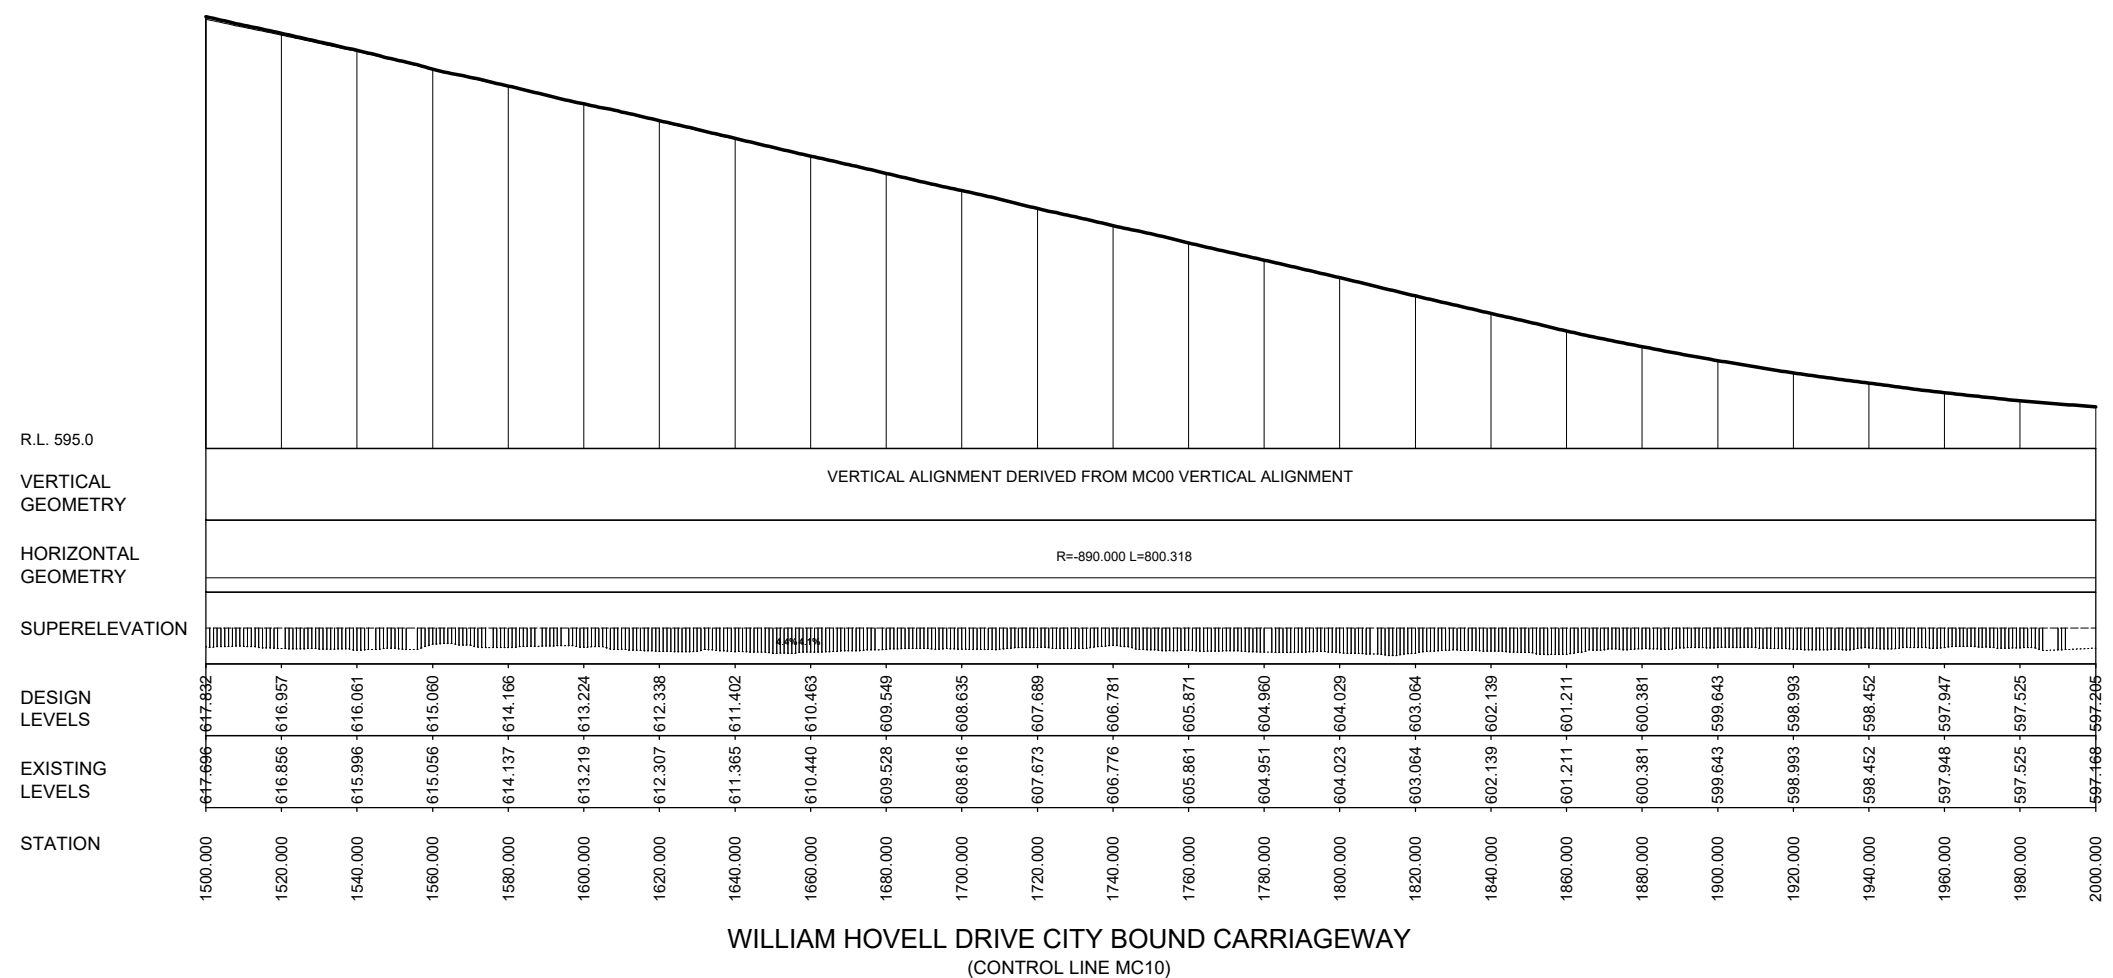

DRAWING FILE LOCATION / NAME V:\_Vault\Projects\3002750\CAD\DWG\05_LS_Longitudinal_Sections\3002750-LS-1224.dwg		3002750_SMEC.dwg
EXTERNAL REFERENCE FILES		LS_MC10.dwg

REV	DATE	AMENDMENT / REVISION DESCRIPTION	WVR No.	APPROVAL	TITLE	NAME
A	19.06.2020	PRELIMINARY SKETCH PLAN	0007	DK	DRAFTER	R. GOOSEN
B	08.10.2020	PRELIMINARY SKETCH PLAN	0014	DK	DRAFTING CHECK	K. CURLEY
C	13.11.2020	PRELIMINARY SKETCH PLAN SUBMISSION	0015	DK	DESIGNER	B. LEJANO
					DESIGN CHECK	T. MEADOWS
					PROJECT MANAGER	S. RAVEN
					PROJECT DIRECTOR	D. KEEP

PLOT DATE 13 Nov 2020 TIME 08:00:19	SCALES AT A1 SIZE DRAWING HORIZ. 1:1000 10 0 10 20 30 40 50 VERT. 1:100 1 0 1 2 3 4 5
--	---

DESIGNER

Member of the Surbana Jurong Group  
**SMEC AUSTRALIA PTY LTD**  
 ABN 47 065 475 149  
 SUITE 2, LEVEL 1, 243 NORTHBOURNE AVENUE  
 LYNEHAM ACT 2602 AUSTRALIA  
 SMEC PROJECT No 3002750

CLIENT


**ACT**  
 Government  
 Transport Canberra & City Services

PRELIMINARY

PROJECT TITLE WILLIAM HOVELL DRIVE DUPLICATION		PROJECT / DRAWING No. 3002750-LS-1224	
<b>LONGITUDINAL SECTIONS MC10 EASTBOUND SHEET 4</b>		SCALE AS SHOWN	PHASE PSP
		REVISION C	

150 mm ON ORIGINAL

R.L. 594.0  
 VERTICAL GEOMETRY  
 HORIZONTAL GEOMETRY  
 SUPERELEVATION  
 DESIGN LEVELS  
 EXISTING LEVELS  
 STATION

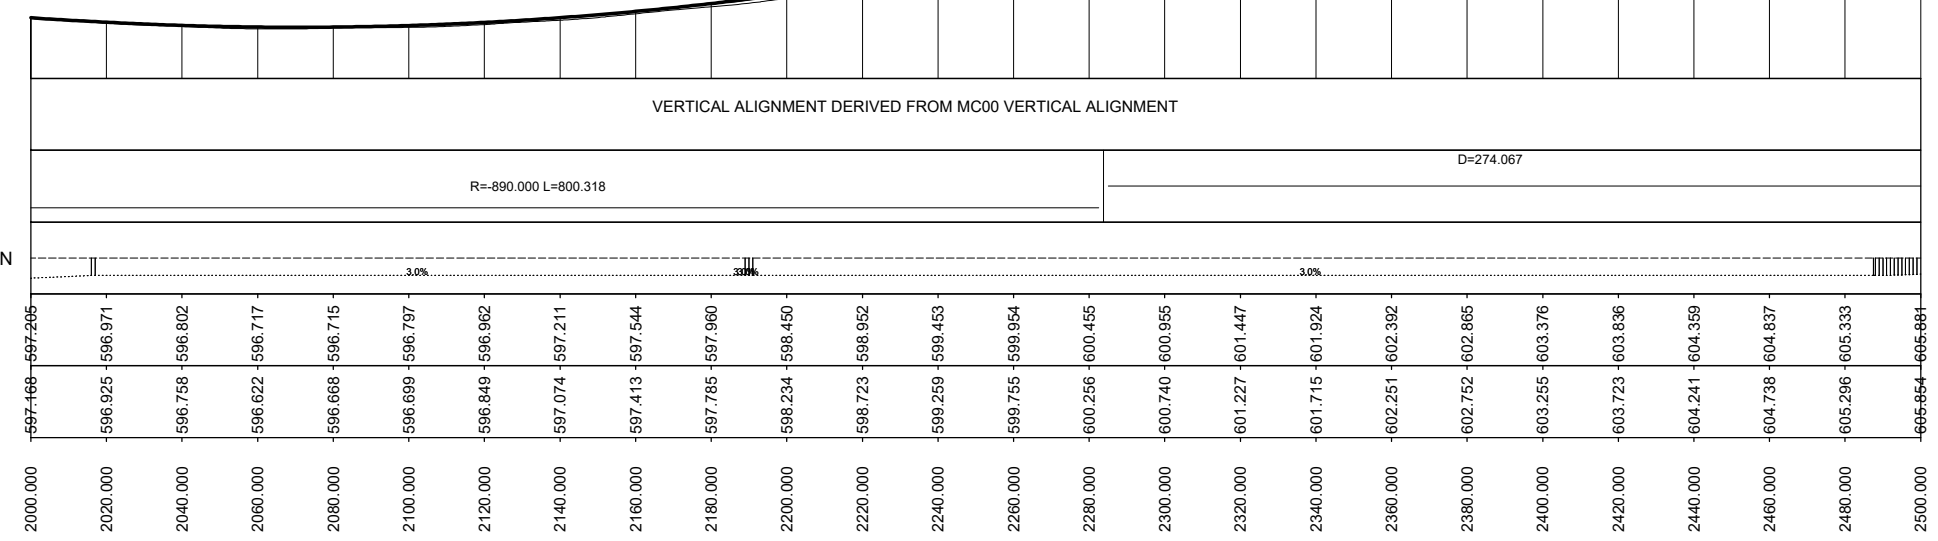


WILLIAM HOVELL DRIVE CITY BOUND CARRIAGEWAY  
 (CONTROL LINE MC10)

PRELIMINARY

DRAWING FILE LOCATION / NAME V:\_Vault\Projects\3002750\CAD\DWG\05_LS_Longitudinal_Sections\3002750-LS-1225.dwg		PLOT DATE 13 Nov 2020		TIME 08:00:46	
EXTERNAL REFERENCE FILES	REV	DATE	AMENDMENT / REVISION DESCRIPTION	WVR No.	APPROVAL
	A	19.06.2020	PRELIMINARY SKETCH PLAN	0007	DK
	B	08.10.2020	PRELIMINARY SKETCH PLAN	0014	DK
	C	13.11.2020	PRELIMINARY SKETCH PLAN SUBMISSION	0015	DK

TITLE	NAME
DRAFTER	R. GOOSEN
DRAFTING CHECK	K. CURLEY
DESIGNER	B. LEJANO
DESIGN CHECK	T. MEADOWS
PROJECT MANAGER	S. RAVEN
PROJECT DIRECTOR	D. KEEP

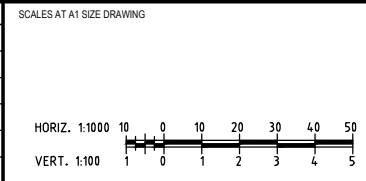

DESIGNER

**SMEC**  
 Member of the **Surbana Jurong Group**  
 SMEC AUSTRALIA PTY LTD  
 © ABN 47 065 475 149  
 SUITE 2, LEVEL 1, 243 NORTHBOURNE AVENUE  
 LYNEHAM ACT 2602 AUSTRALIA  
 SMEC PROJECT No 3002750

CLIENT

**ACT**  
 Government  
 Transport Canberra & City Services

PROJECT TITLE WILLIAM HOVELL DRIVE DUPLICATION		REVISION C	
LONGITUDINAL SECTIONS MC10 EASTBOUND SHEET 5		PROJECT / DRAWING No. 3002750-LS-1225	
SCALE AS SHOWN	PHASE PSP		

ACCESS TO KAMA NATURE RESERVE

R.L. 601.0

VERTICAL GEOMETRY

VERTICAL ALIGNMENT DERIVED FROM MC00 VERTICAL ALIGNMENT

HORIZONTAL GEOMETRY

D=274.067

R=1355.000 L=525.867

SUPERELEVATION

3.0%

DESIGN LEVELS

EXISTING LEVELS

STATION


DESIGN LEVELS	-665.864	-606.464	-607.061	-607.602	-608.057	-608.417	-608.715	-608.954	-609.135	-609.257	-609.320	-609.325	-609.274	-609.187	-609.042	-608.837	-608.574	-608.252	-607.871	-607.430	-606.931	-606.373	-605.756	-605.079	-604.344	-603.569
EXISTING LEVELS	-665.864	-606.427	-606.989	-607.528	-607.969	-608.345	-608.609	-608.874	-609.045	-609.171	-609.238	-609.267	-609.204	-609.096	-608.964	-608.770	-608.497	-608.169	-607.799	-607.337	-606.836	-606.263	-605.635	-604.960	-604.221	-603.410
STATION	2500.000	2520.000	2540.000	2560.000	2580.000	2600.000	2620.000	2640.000	2660.000	2680.000	2700.000	2720.000	2740.000	2760.000	2780.000	2800.000	2820.000	2840.000	2860.000	2880.000	2900.000	2920.000	2940.000	2960.000	2980.000	3000.000

WILLIAM HOVELL DRIVE CITY BOUND CARRIAGEWAY  
(CONTROL LINE MC10)

150 mm ON ORIGINAL  
A1

DRAWING FILE LOCATION / NAME V:\_Vault\Projects\3002750\CAD\DWG\05_LS_Longitudinal_Sections\3002750-LS-1226.dwg		PLOT DATE 13 Nov 2020		TIME 08:01:14	
EXTERNAL REFERENCE FILES	REV	DATE	AMENDMENT / REVISION DESCRIPTION	WVR No.	APPROVAL
	A	19.06.2020	PRELIMINARY SKETCH PLAN	0007	DK
	B	08.10.2020	PRELIMINARY SKETCH PLAN	0014	DK
	C	13.11.2020	PRELIMINARY SKETCH PLAN SUBMISSION	0015	DK

TITLE	NAME
DRAFTER	R. GOOSEN
DRAFTING CHECK	K. CURLEY
DESIGNER	B. LEJANO
DESIGN CHECK	T. MEADOWS
PROJECT MANAGER	S. RAVEN
PROJECT DIRECTOR	D. KEEP

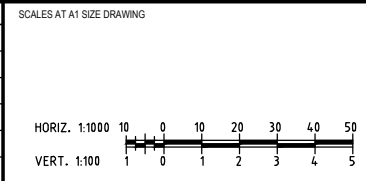

DESIGNER

Member of the Surbana Jurong Group  
SMEC AUSTRALIA PTY LTD  
© ABN 47 065 475 149  
SUITE 2, LEVEL 1, 243 NORTHBOURNE AVENUE  
LYNEHAM ACT 2602 AUSTRALIA  
SMEC PROJECT No 3002750

CLIENT


ACT Government  
Transport Canberra & City Services

PROJECT TITLE WILLIAM HOVELL DRIVE DUPLICATION		REVISION C	
LONGITUDINAL SECTIONS MC10 EASTBOUND SHEET 6		PROJECT / DRAWING No. 3002750-LS-1226	
SCALE AS SHOWN	PHASE PSP		

PRELIMINARY

150 mm ON ORIGINAL

R.L. 573.0  
 VERTICAL GEOMETRY  
 HORIZONTAL GEOMETRY  
 SUPERELEVATION  
 DESIGN LEVELS  
 EXISTING LEVELS  
 STATION

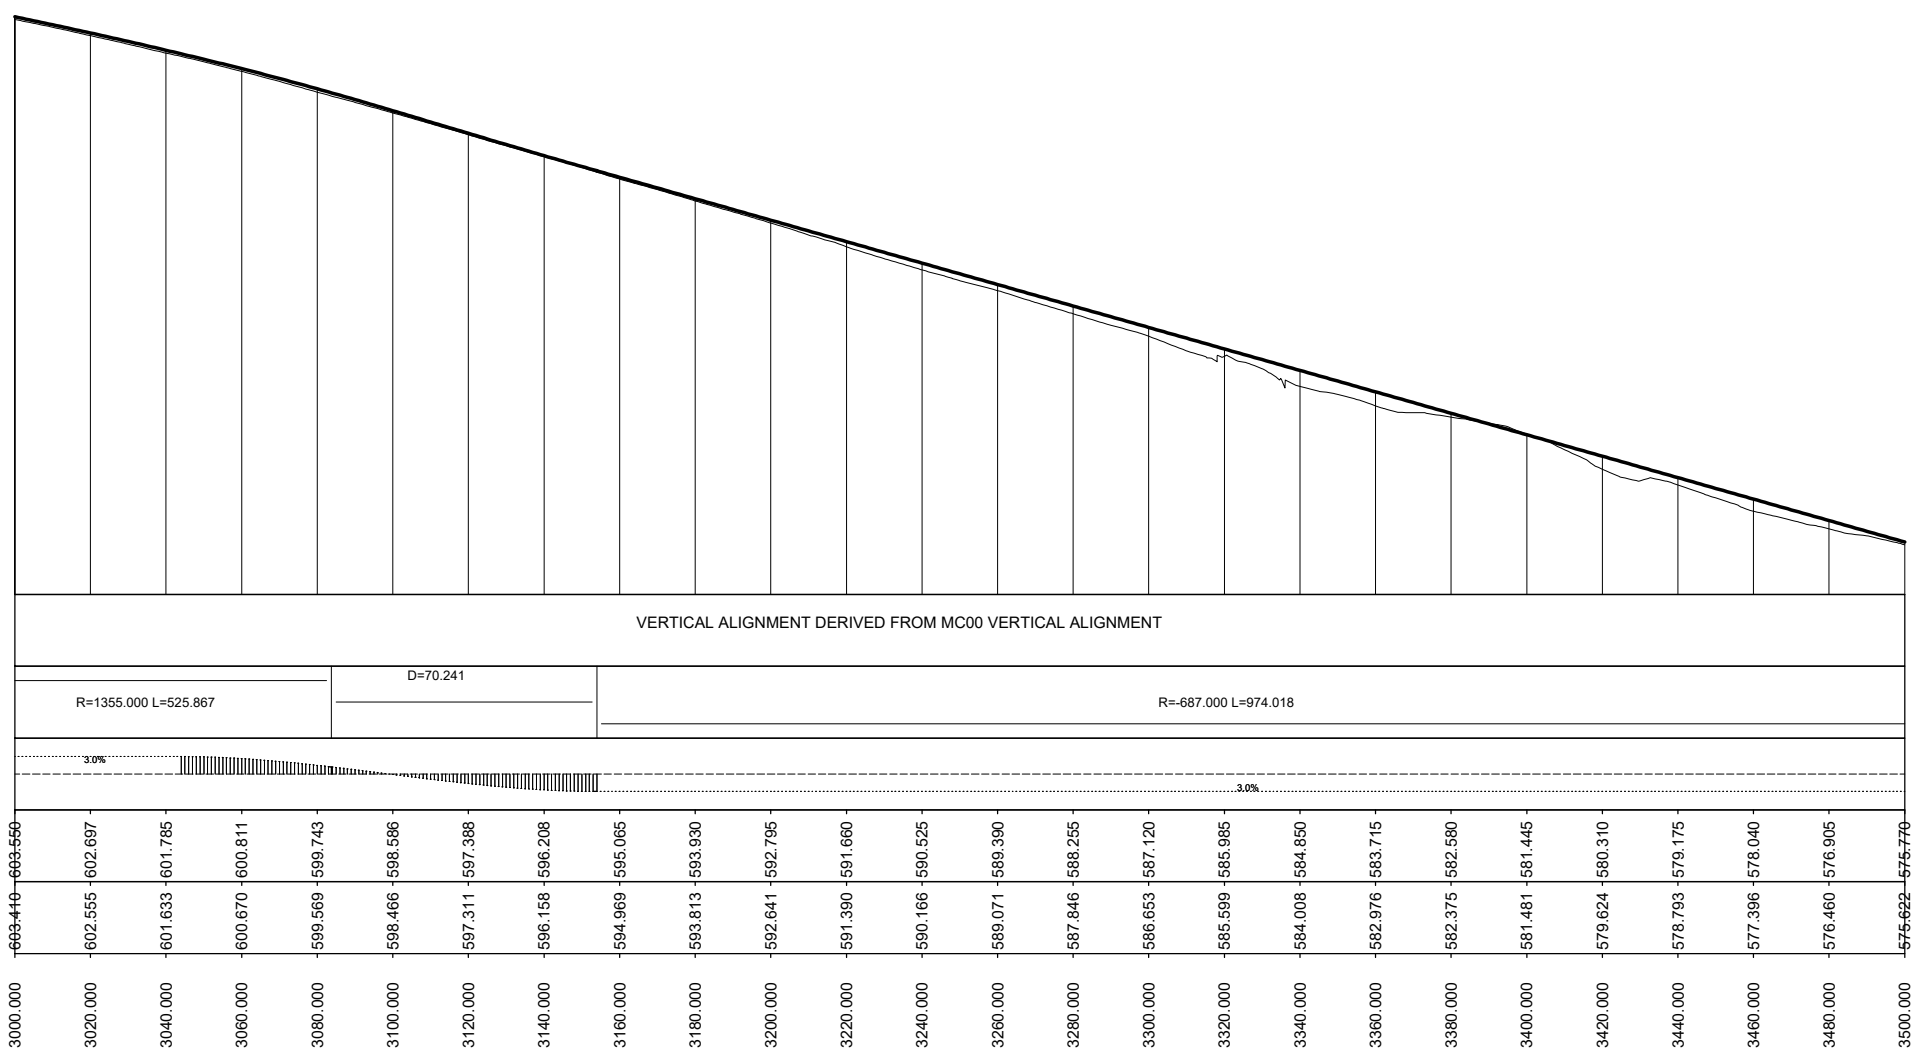


WILLIAM HOVELL DRIVE CITY BOUND CARRIAGEWAY  
 (CONTROL LINE MC10)

PRELIMINARY

DRAWING FILE LOCATION / NAME V:\_Vault\Projects\3002750\CAD\DWG\05_LS_Longitudinal_Sections\3002750-LS-1227.dwg		PLOT DATE 13 Nov 2020		TIME 08:01:41	
EXTERNAL REFERENCE FILES	REV	DATE	AMENDMENT / REVISION DESCRIPTION	WVR No.	APPROVAL
	A	19.06.2020	PRELIMINARY SKETCH PLAN	0007	DK
	B	08.10.2020	PRELIMINARY SKETCH PLAN	0014	DK
	C	13.11.2020	PRELIMINARY SKETCH PLAN SUBMISSION	0015	DK

TITLE	NAME
DRAFTER	R. GOOSEN
DRAFTING CHECK	K. CURLEY
DESIGNER	B. LEJANO
DESIGN CHECK	T. MEADOWS
PROJECT MANAGER	S. RAVEN
PROJECT DIRECTOR	D. KEEP

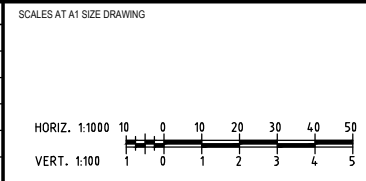

DESIGNER


**SMEC**  
 Member of the Surbana Jurong Group  
 SMEC AUSTRALIA PTY LTD  
 © ABN 47 065 475 149  
 SUITE 2, LEVEL 1, 243 NORTHBOURNE AVENUE  
 LYNEHAM ACT 2602 AUSTRALIA  
 SMEC PROJECT No 3002750

CLIENT

**ACT**  
 Government  
 Transport Canberra & City Services

PROJECT TITLE WILLIAM HOVELL DRIVE DUPLICATION		REVISION C	
LONGITUDINAL SECTIONS MC10 EASTBOUND SHEET 7		PROJECT / DRAWING No. 3002750-LS-1227	
SCALE AS SHOWN	PHASE PSP		

150 mm ON ORIGINAL

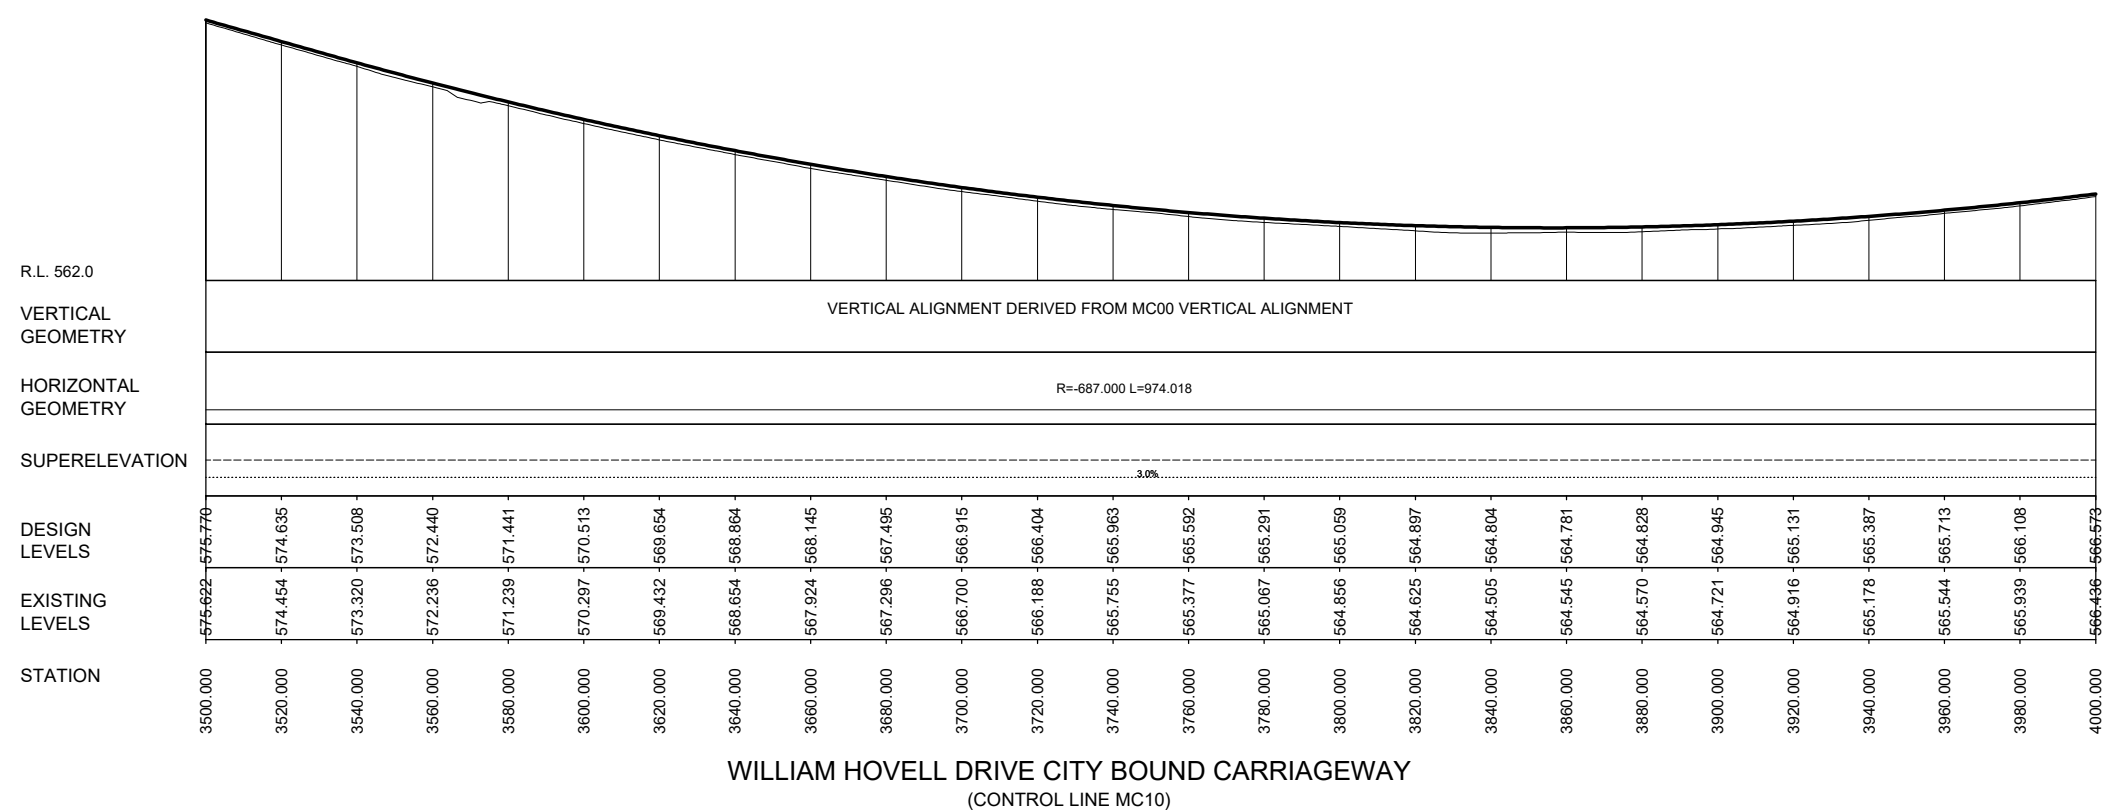


WILLIAM HOVELL DRIVE CITY BOUND CARRIAGEWAY  
(CONTROL LINE MC10)

PRELIMINARY

DRAWING FILE LOCATION / NAME V:\_Vault\Projects\3002750\CAD\DWG\05_LS_Longitudinal_Sections\3002750-LS-1228.dwg		PLOT DATE 13 Nov 2020		TIME 08:02:08	
EXTERNAL REFERENCE FILES		REV	DATE	AMENDMENT / REVISION DESCRIPTION	WVR No.
		A	19.06.2020	PRELIMINARY SKETCH PLAN	0007
		B	08.10.2020	PRELIMINARY SKETCH PLAN	0014
		C	13.11.2020	PRELIMINARY SKETCH PLAN SUBMISSION	0015
		APPROVAL	TITLE	NAME	
		DK	DRAFTER	R. GOOSEN	
		DK	DRAFTING CHECK	K. CURLEY	
		DK	DESIGNER	B. LEJANO	
			DESIGN CHECK	T. MEADOWS	
			PROJECT MANAGER	S. RAVEN	
			PROJECT DIRECTOR	D. KEEP	
SCALES AT A1 SIZE DRAWING		DESIGNER		CLIENT	
HORIZ. 1:1000 VERT. 1:100		 Member of the Surbana Jurong Group SMEC AUSTRALIA PTY LTD ABN 47 065 475 149 SUITE 2, LEVEL 1, 243 NORTHBOURNE AVENUE LYNEHAM ACT 2602 AUSTRALIA SMEC PROJECT No 3002750		 Transport Canberra & City Services	
		PROJECT TITLE		REVISION	
		WILLIAM HOVELL DRIVE DUPLICATION		C	
		LONGITUDINAL SECTIONS MC10 EASTBOUND SHEET 8		PROJECT / DRAWING No.	
		SCALE AS SHOWN		3002750-LS-1228	
		PHASE PSP			

150 mm ON ORIGINAL

R.L. 564.0  
 VERTICAL GEOMETRY  
 HORIZONTAL GEOMETRY  
 SUPERELEVATION  
 DESIGN LEVELS  
 EXISTING LEVELS  
 STATION

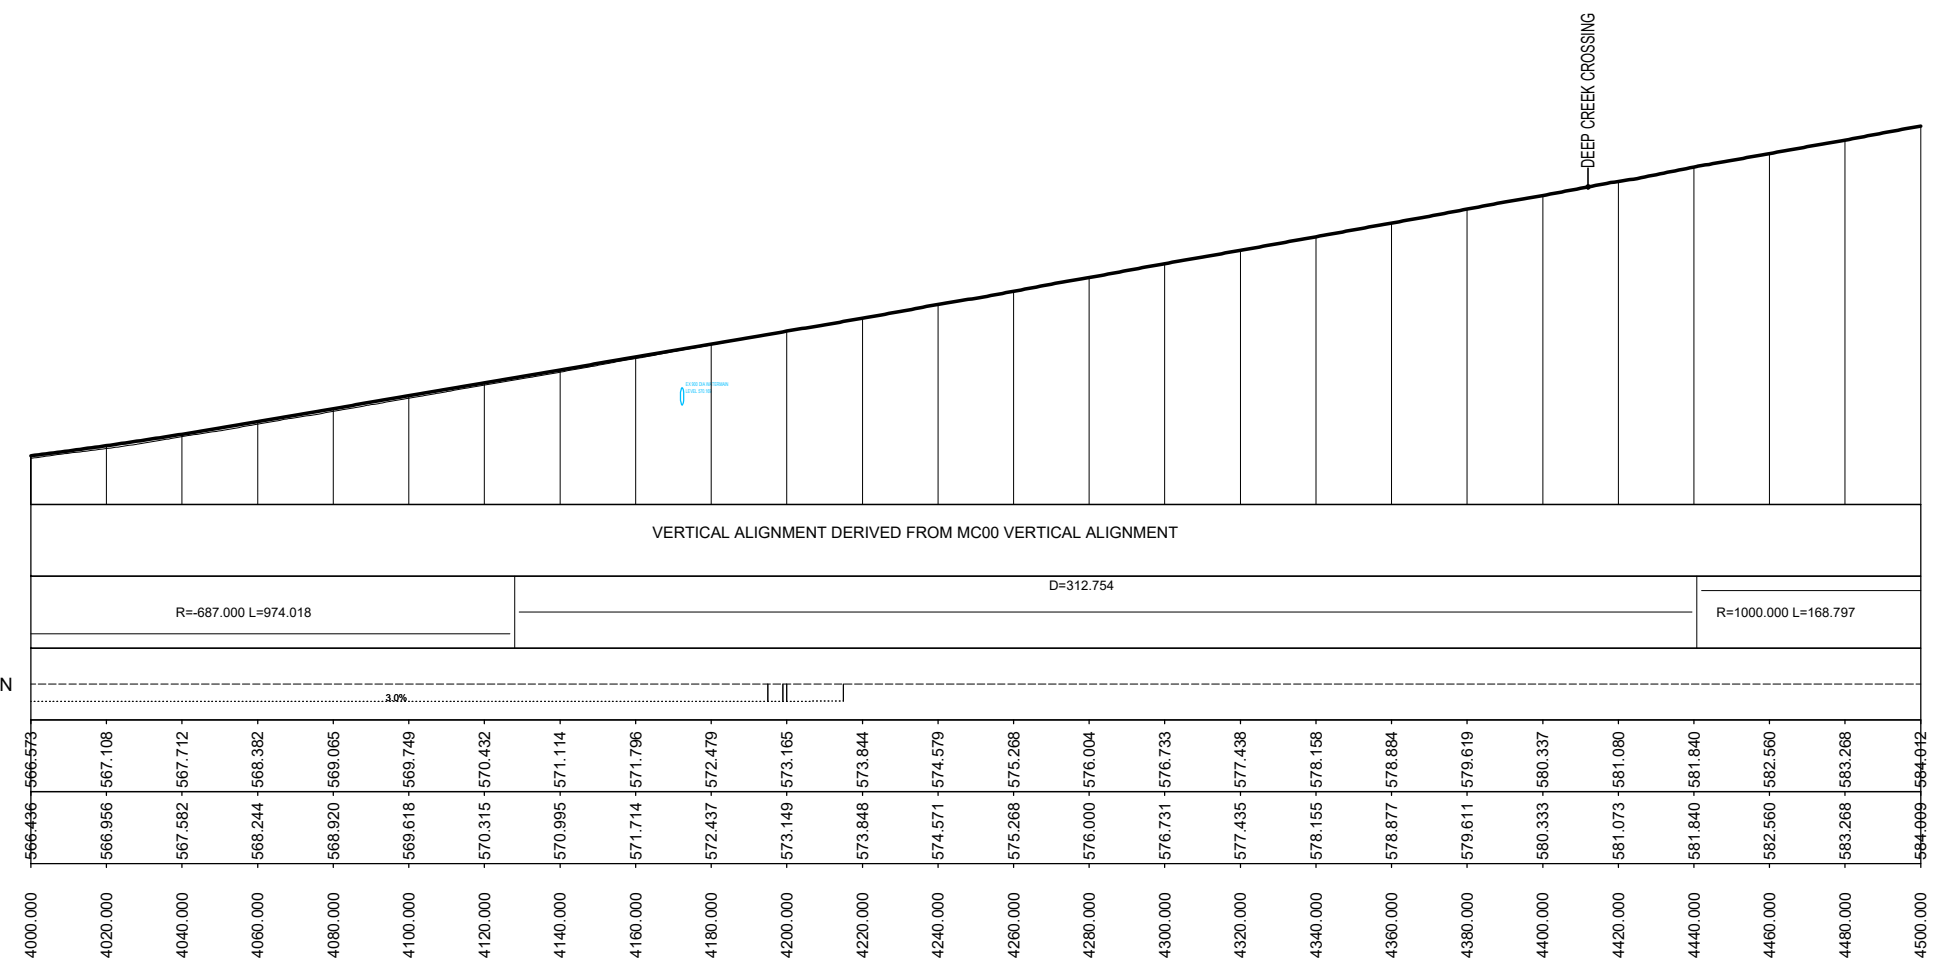


WILLIAM HOVELL DRIVE CITY BOUND CARRIAGEWAY  
 (CONTROL LINE MC10)

PRELIMINARY

DRAWING FILE LOCATION / NAME V:\_Vault\Projects\3002750\CAD\DWG\05_LS_Longitudinal_Sections\3002750-LS-1229.dwg		PLOT DATE 13 Nov 2020		TIME 08:02:35	
EXTERNAL REFERENCE FILES		REV	DATE	AMENDMENT / REVISION DESCRIPTION	WVR No.
		A	19.06.2020	PRELIMINARY SKETCH PLAN	0007
		B	08.10.2020	PRELIMINARY SKETCH PLAN	0014
		C	13.11.2020	PRELIMINARY SKETCH PLAN SUBMISSION	0015
		APPROVAL	TITLE	NAME	
		DK	DRAFTER	R. GOOSEN	
		DK	DRAFTING CHECK	K. CURLEY	
		DK	DESIGNER	B. LEJANO	
			DESIGN CHECK	T. MEADOWS	
			PROJECT MANAGER	S. RAVEN	
			PROJECT DIRECTOR	D. KEEP	
SCALES AT A1 SIZE DRAWING		DESIGNER		CLIENT	
HORIZ. 1:1000 10 0 10 20 30 40 50 VERT. 1:100 1 0 1 2 3 4 5		 Member of the Surbana Jurong Group SMEC AUSTRALIA PTY LTD © ABN 47 065 475 149 SUITE 2, LEVEL 1, 243 NORTHBOURNE AVENUE LYNEHAM ACT 2602 AUSTRALIA SMEC PROJECT No 3002750		 ACT Government Transport Canberra & City Services	
		PROJECT TITLE		WILLIAM HOVELL DRIVE DUPLICATION	
				LONGITUDINAL SECTIONS MC10 EASTBOUND SHEET 9	
		SCALE	PHASE	PROJECT / DRAWING No.	REVISION
		AS SHOWN	PSP	3002750-LS-1229	C


150 mm ON ORIGINAL

R.L. 582.0  
 VERTICAL GEOMETRY  
 HORIZONTAL GEOMETRY  
 SUPERELEVATION  
 DESIGN LEVELS  
 EXISTING LEVELS  
 STATION

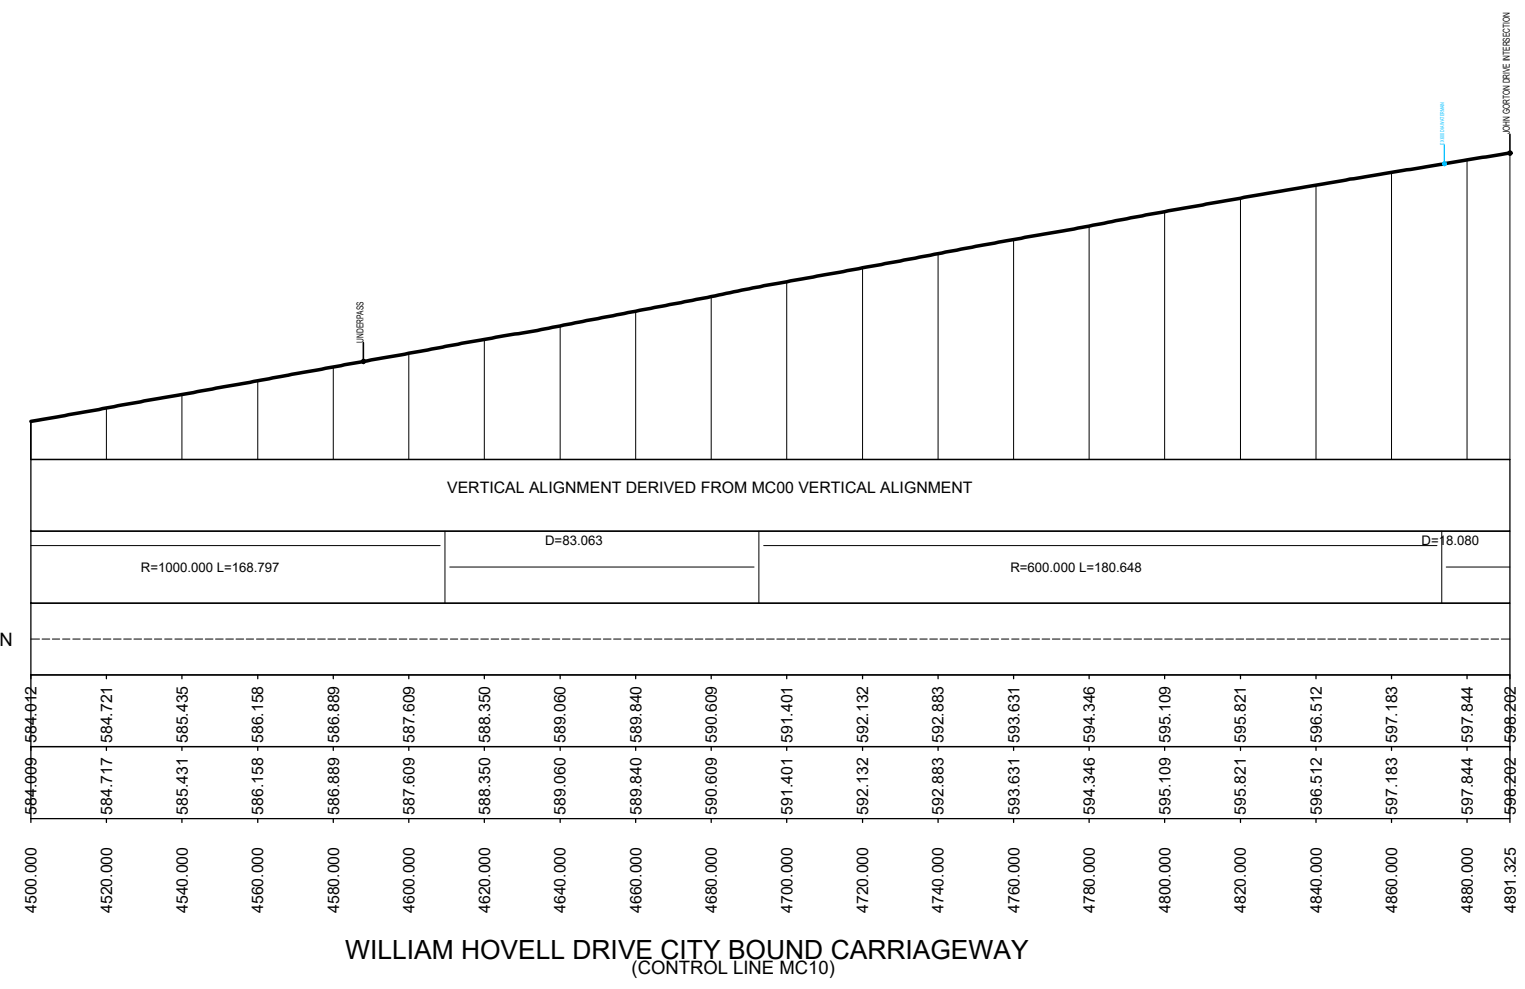

DRAWING FILE LOCATION / NAME V:\Vault\Projects\3002750\CAD\DWG\05_LS_Longitudinal_Sections\3002750-LS-1230.dwg		PLOT DATE 13 Nov 2020		TIME 08:03:01	
EXTERNAL REFERENCE FILES	REV	DATE	AMENDMENT / REVISION DESCRIPTION	WVR No.	APPROVAL
	A	19.06.2020	PRELIMINARY SKETCH PLAN	0007	DK
	B	08.10.2020	PRELIMINARY SKETCH PLAN	0014	DK
	C	13.11.2020	PRELIMINARY SKETCH PLAN SUBMISSION	0015	DK

TITLE	NAME
DRAFTER	R. GOOSEN
DRAFTING CHECK	K. CURLEY
DESIGNER	B. LEJANO
DESIGN CHECK	T. MEADOWS
PROJECT MANAGER	S. RAVEN
PROJECT DIRECTOR	D. KEEP

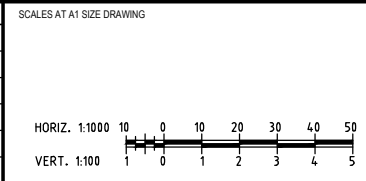

DESIGNER


**SMEC**  
 Member of the Surbana Jurong Group  
 SMEC AUSTRALIA PTY LTD  
 © ABN 47 065 475 149  
 SUITE 2, LEVEL 1, 243 NORTHBOURNE AVENUE  
 LYNEHAM ACT 2602 AUSTRALIA  
 SMEC PROJECT No 3002750

CLIENT

**ACT**  
 Government  
 Transport Canberra & City Services

PROJECT TITLE WILLIAM HOVELL DRIVE DUPLICATION		REVISION C	
LONGITUDINAL SECTIONS MC10 EASTBOUND SHEET 10		PROJECT / DRAWING No. 3002750-LS-1230	
SCALE AS SHOWN	PHASE PSP	REVISION	

PRELIMINARY

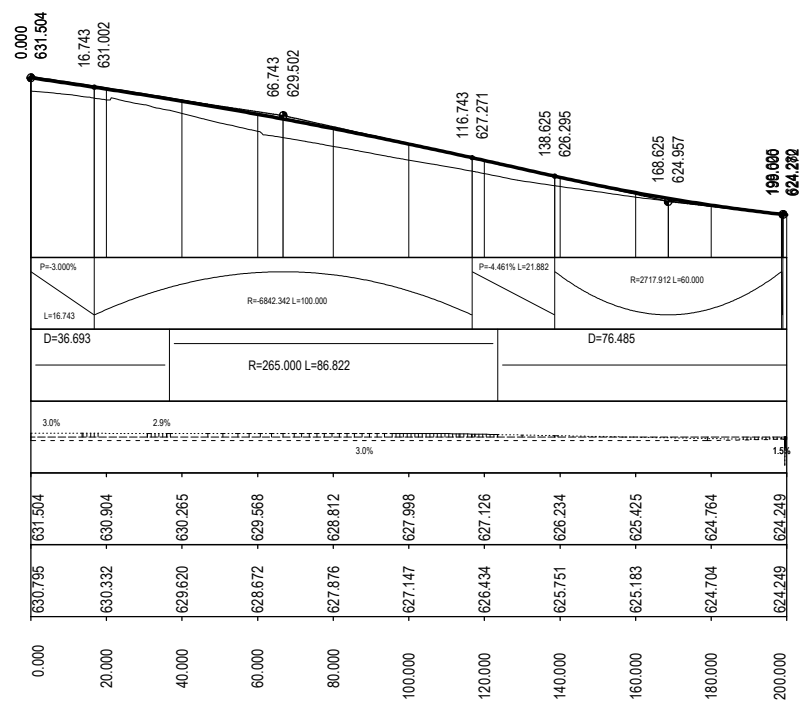

DRAKE BROCKMAN DRIVE  
(CONTROL LINE MC30)


3002750 - WILLIAM HOVELL DRIVE DUPLICATION  
LONGITUDINAL SECTION - CONTROL LINE MC30  
HORIZ SCALE = 1:1000 VERT SCALE = 1:200  
CREATED 25/05/20 AT 03:26:49

150 mm ON ORIGINAL  
A1

DRAWING FILE LOCATION / NAME V:\_Vault\Projects\3002750\CAD\DWG\05_LS_Longitudinal_Sections\3002750-LS-1240.dwg		PLOT DATE 13 Nov 2020		TIME 08:03:27	
EXTERNAL REFERENCE FILES		REV	DATE	AMENDMENT / REVISION DESCRIPTION	WVR No.
		A	19.06.2020	PRELIMINARY SKETCH PLAN	0007
		B	08.10.2020	PRELIMINARY SKETCH PLAN	0014
		C	13.11.2020	PRELIMINARY SKETCH PLAN SUBMISSION	0015
		APPROVAL	TITLE	NAME	
		DK	DRAFTER	R. GOOSEN	
		DK	DRAFTING CHECK	K. CURLEY	
		DK	DESIGNER	B. LEJANO	
			DESIGN CHECK	T. MEADOWS	
			PROJECT MANAGER	S. RAVEN	
			PROJECT DIRECTOR	D. KEEP	
SCALES AT A1 SIZE DRAWING		DESIGNER		CLIENT	
HORIZ. 1:1000 10 0 10 20 30 40 50 VERT. 1:100 1 0 1 2 3 4 5		SMEC AUSTRALIA PTY LTD Member of the Surbana Jurong Group ABN 47 065 475 149 SUITE 2, LEVEL 1, 243 NORTHBOURNE AVENUE LYNEHAM ACT 2602 AUSTRALIA SMEC PROJECT No 3002750		ACT Government Transport Canberra & City Services	
PROJECT TITLE		WILLIAM HOVELL DRIVE DUPLICATION			
LONGITUDINAL SECTIONS MC30 EASTBOUND SHEET 1					
SCALE	PHASE	PROJECT / DRAWING No.		REVISION	
AS SHOWN	PSP	3002750-LS-1240		C	

PRELIMINARY

150 mm ON ORIGINAL

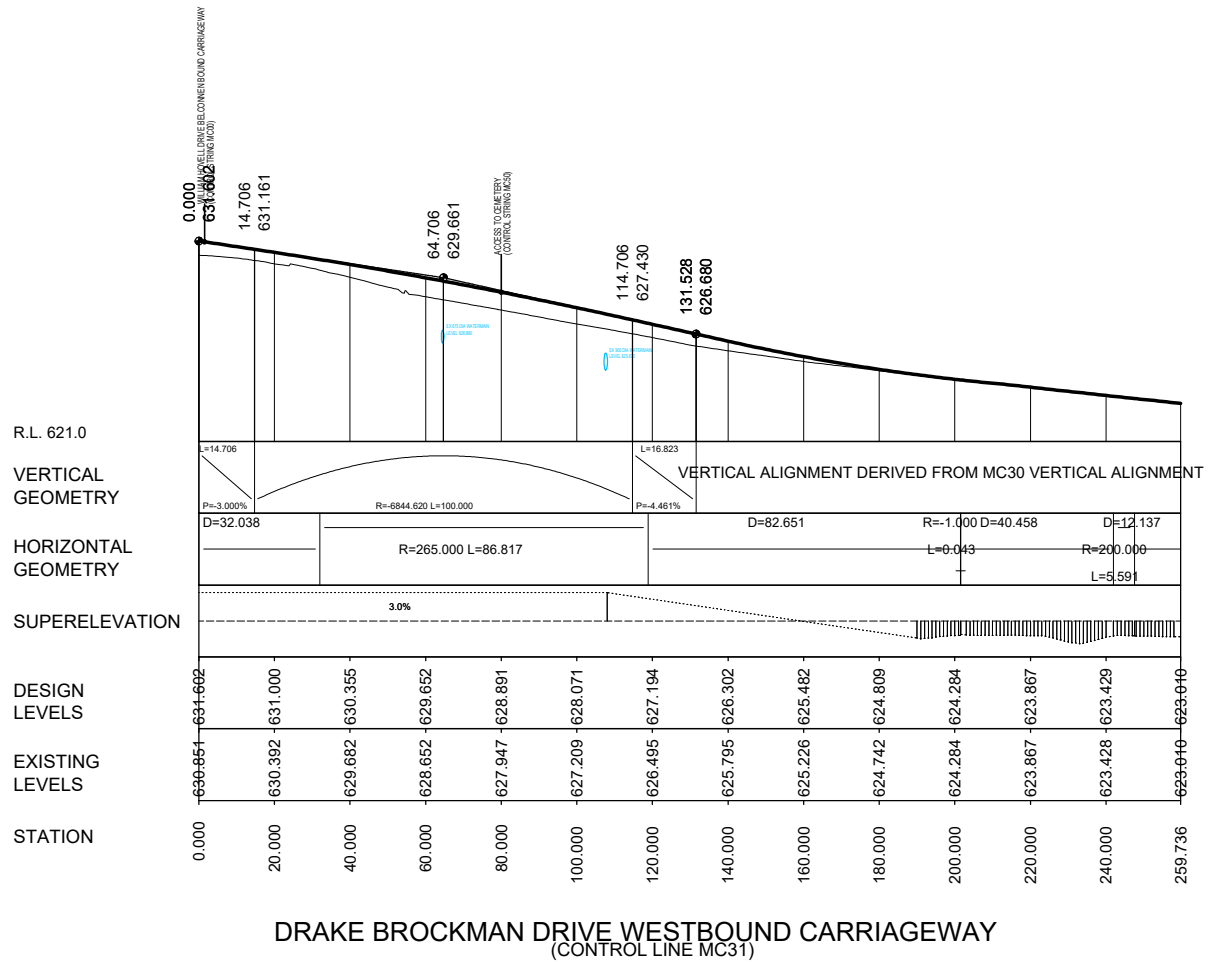

DRAWING FILE LOCATION / NAME  
V:\Vault\Projects\3002750\CAD\DWG\05\_LS\_Longitudinal\_Sections\3002750-LS-1241.dwg

REV	DATE	AMENDMENT / REVISION DESCRIPTION
A	08.10.2020	PRELIMINARY SKETCH PLAN
B	13.11.2020	PRELIMINARY SKETCH PLAN SUBMISSION


EXTERNAL REFERENCE FILES

WVR No.	APPROVAL	TITLE	NAME
0007	DK	DRAFTER	R. GOOSEN
0015	DK	DRAFTING CHECK	K. CURLEY
		DESIGNER	B. LEJANO
		DESIGN CHECK	T. MEADOWS
		PROJECT MANAGER	S. RAVEN
		PROJECT DIRECTOR	D. KEEP

PLOT DATE  
13 Nov 2020

TIME  
08:03:53

SCALE	PHASE	PROJECT / DRAWING No.	REVISION
AS SHOWN	PSP	3002750-LS-1241	B

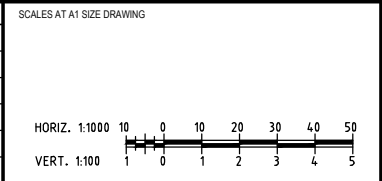

DESIGNER

**SMEC**

Member of the **Surbana Jurong Group**

SMEC AUSTRALIA PTY LTD  
© ABN 47 065 475 149  
SUITE 2, LEVEL 1, 243 NORTHBOURNE AVENUE  
LYNEHAM ACT 2602 AUSTRALIA  
SMEC PROJECT No 3002750

CLIENT


**ACT**  
Government  
Transport Canberra & City Services

**PRELIMINARY**

PROJECT TITLE  
WILLIAM HOVELL DRIVE DUPLICATION

LONGITUDINAL SECTIONS MC31  
EASTBOUND  
SHEET 1

150 mm ON ORIGINAL

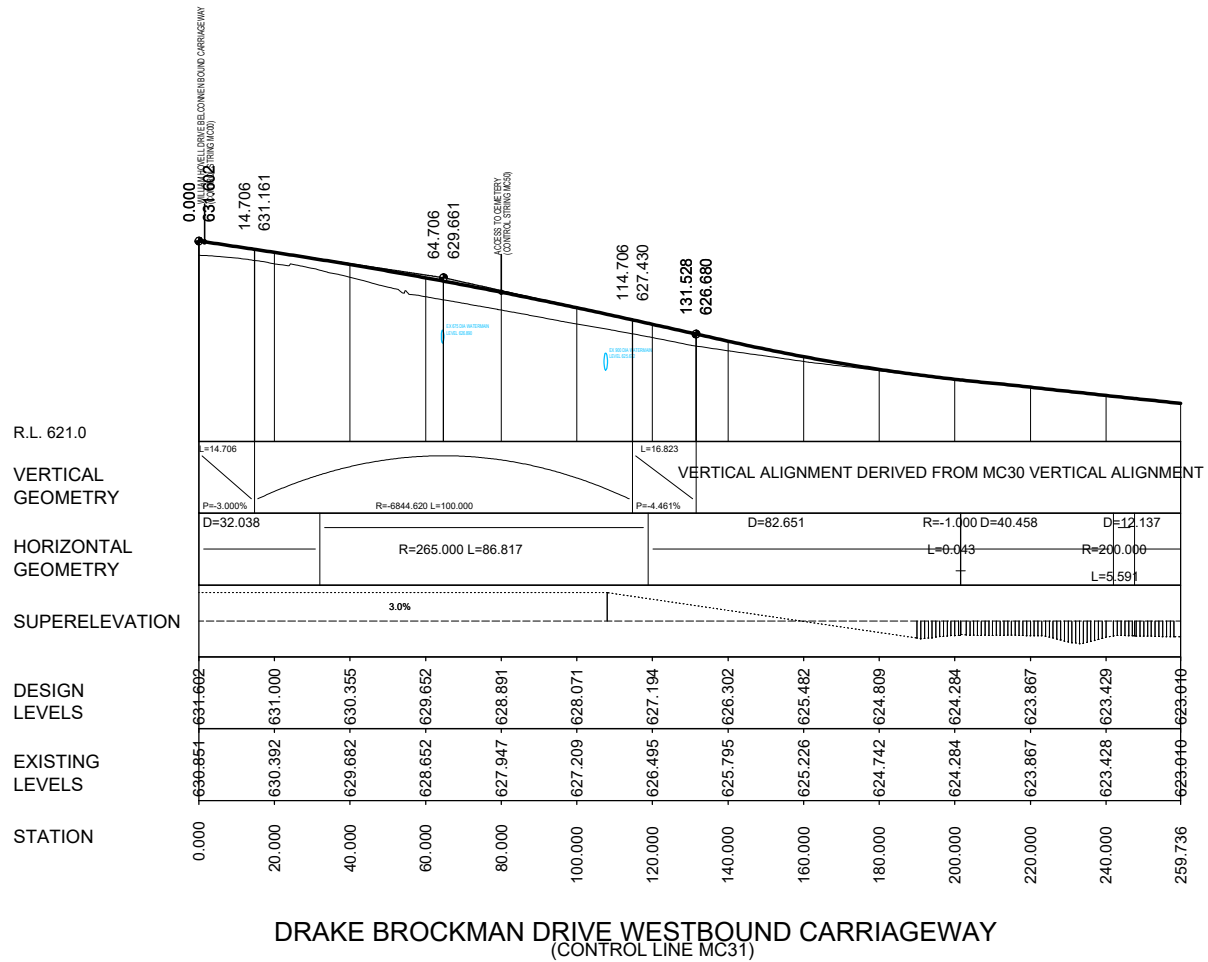


PRELIMINARY

DRAWING FILE LOCATION / NAME  
 V:\Vault\Projects\3002750\CAD\DWG\05\_LS\_Longitudinal\_Sections\3002750-LS-1245.dwg

PLOT DATE  
 13 Nov 2020

TIME  
 08:04:19

REV	DATE	AMENDMENT / REVISION DESCRIPTION	WVR No.	APPROVAL	TITLE	NAME
A	08.10.2020	PRELIMINARY SKETCH PLAN	0014	DK	DRAFTER	R. GOOSEN
B	13.11.2020	PRELIMINARY SKETCH PLAN SUBMISSION	0015	DK	DRAFTING CHECK	K. CURLEY
					DESIGNER	B. LEJANO
					DESIGN CHECK	T. MEADOWS
					PROJECT MANAGER	S. RAVEN
					PROJECT DIRECTOR	D. KEEP

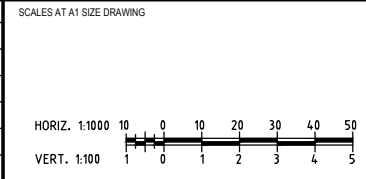

DESIGNER


**SMC AUSTRALIA PTY LTD**  
 Member of the Surbana Jurong Group  
 ABN 47 065 475 149  
 SUITE 2, LEVEL 1, 243 NORTHBOURNE AVENUE  
 LYNEHAM ACT 2602 AUSTRALIA  
 SMC PROJECT No 3002750

CLIENT

**ACT Government**  
 Transport Canberra & City Services

PROJECT TITLE		WILLIAM HOVELL DRIVE DUPLICATION	
		LONGITUDINAL SECTIONS MC40 EASTBOUND	
		SHEET 1	
SCALE	PHASE	PROJECT / DRAWING No.	REVISION
AS SHOWN	PSP	3002750-LS-1245	B

150 mm ON ORIGINAL

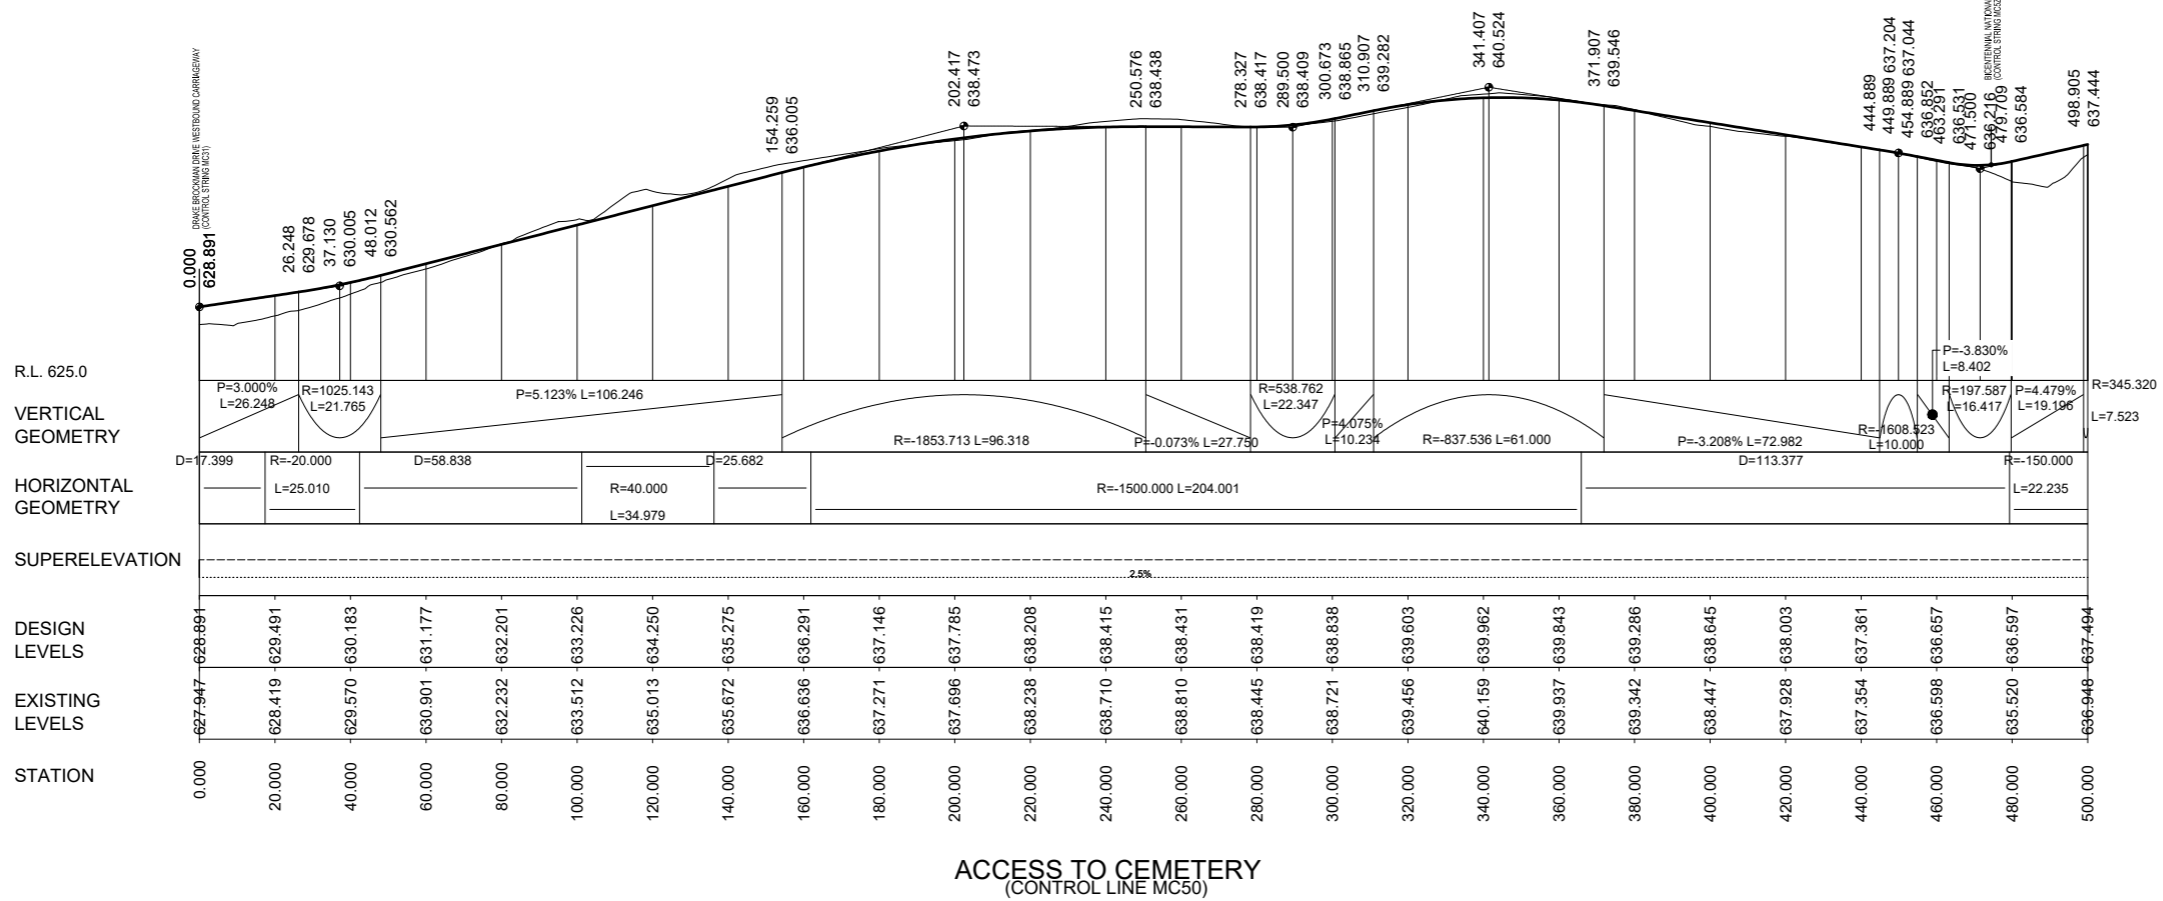


DRAWING FILE LOCATION / NAME  
V:\Vault\Projects\3002750\CAD\DWG\05\_LS\_Longitudinal\_Sections\3002750-LS-1250.dwg

REV	DATE	AMENDMENT / REVISION DESCRIPTION
A	19.06.2020	PRELIMINARY SKETCH PLAN
B	08.10.2020	PRELIMINARY SKETCH PLAN

WVR No.	APPROVAL	TITLE	NAME
0007	DK	DRAFTER	R. GOOSEN
0014	DK	DRAFTING CHECK	K. CURLEY
		DESIGNER	B. LEJANO
		DESIGN CHECK	T. MEADOWS
		PROJECT MANAGER	S. RAVEN
		PROJECT DIRECTOR	D. KEEP

SCALE	HORIZ.	VERT.
AS SHOWN	1:1000	1:100

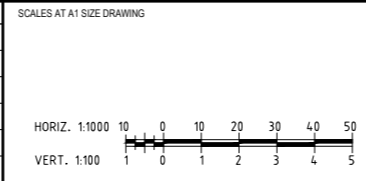

DESIGNER



**SMEC**  
Member of the Surland Group  
SMEC AUSTRALIA PTY LTD  
© ABN 47 065 475 149  
SUITE 2, LEVEL 1, 243 NORTHBOURNE AVENUE  
LYNEHAM ACT 2602 AUSTRALIA  
SMEC PROJECT No 3002750

CLIENT



**ACT**  
Government  
Transport Canberra & City Services

PROJECT TITLE	SCALE	PHASE	PROJECT / DRAWING No.	REVISION
WILLIAM HOVELL DRIVE DUPLICATION LONGITUDINAL SECTIONS MC50 CEMETERY ACCESS SHEET 1	AS SHOWN	PSP	3002750-LS-1250	C

PRELIMINARY

