



WILLIAM HOVELL DRIVE DUPLICATION PACKAGE 05 LONGITUDINAL SECTIONS

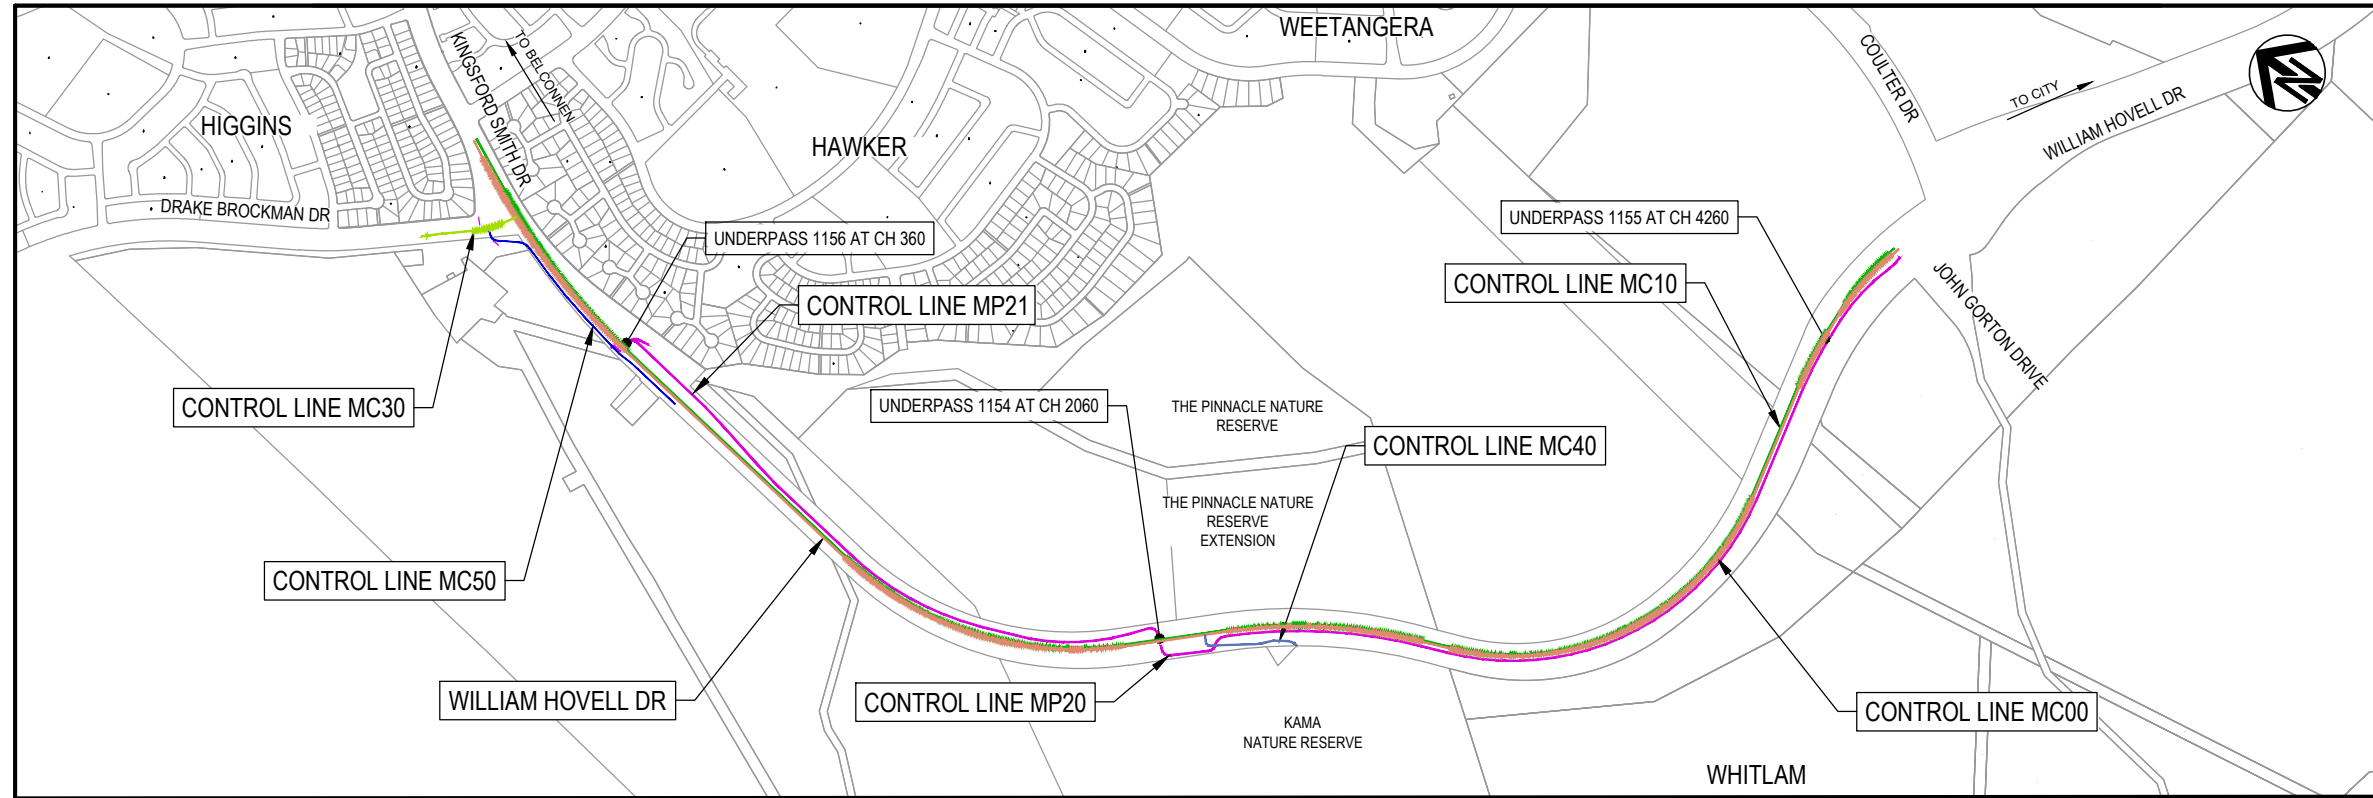

LOCALITY PLAN
SCALE 1:10000

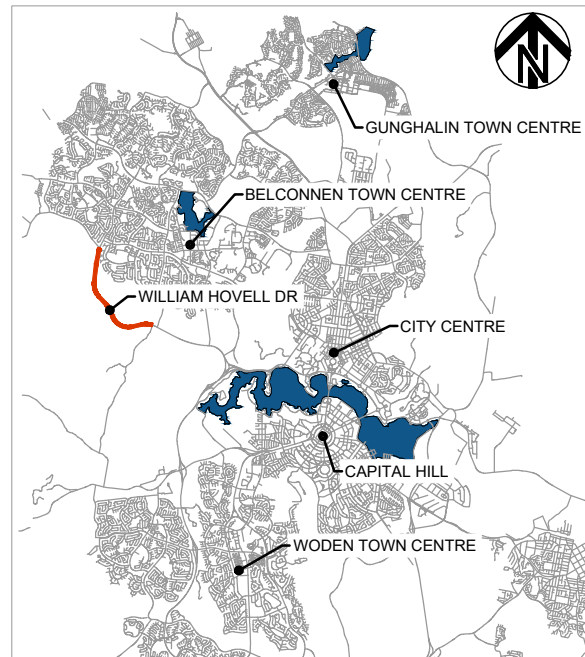

CONTROL LINES

- MAIN ALIGNMENT CONTROL LINE MC00
- MAIN ALIGNMENT CONTROL LINE MC10
- DRAKE BROCKMAN DRIVE CONTROL LINE MC30
- TRACK ACCESS CONTROL LINE MC40
- PROPERTY & WEETANGERA CEMETERY ACCESS CONTROL LINE MC50
- SHARED USER PATH CONTROL LINE MP21

PACKAGE REFERENCES

PACKAGE	DESCRIPTION	DISCIPLINE
PACKAGE 01	INDEX LOCALITY PLAN, GENERAL NOTES, TYPICAL DETAILS AND TYPICAL SECTIONS	GE
PACKAGE 03	GENERAL ARRANGEMENT PLAN	RD
PACKAGE 04	ROAD ALIGNMENT PLAN	RD
PACKAGE 05	LONGITUDINAL SECTIONS	LS
PACKAGE 06	CROSS SECTIONS	XS
PACKAGE 07	DRAINAGE	DD
PACKAGE 08	WATER AND SEWER	WS
PACKAGE 09	UTILITIES - TELECOMMUNICATIONS, ITS, ELECTRICAL	UT
PACKAGE 10	PAVEMENT PLAN, PAVEMENT DETAILS AND SUBSOIL DRAINAGE	PV
PACKAGE 15	LINES AND SIGNS, TCCS TRAFFIC SIGNALS	TC
PACKAGE 17	STRUCTURES	CS
PACKAGE 22	CONSTRUCTION STAGING	CS

UNCONTROLLED COPY
Check Print
NOT FOR CONSTRUCTION

150 mm ON ORIGINAL
A1

DRAWING FILE LOCATION / NAME		PLOT DATE		TIME	
V:_Vault\Projects\3002750\CAD\DWG\05_LS_Longitudinal_Sections\3002750-LS-1200.dwg		27 May 2022		11:12:23	
REV	DATE	AMENDMENT / REVISION DESCRIPTION	WVR No.	APPROVAL	TITLE
A	19.06.2020	PRELIMINARY SKETCH PLAN	0007	DK	DRAFTER <i>L. HESLOP</i>
B	08.10.2020	PRELIMINARY SKETCH PLAN	0014	DK	DRAFTING CHECK <i>R. GOOSEN</i>
C	13.11.2020	PRELIMINARY SKETCH PLAN	0015	DK	DESIGNER <i>B. LEJANO</i>
D	27.05.2022	DETAILS DESIGN, SHARED USER PATH ALIGNMENT CHANGES	0	DK	DESIGN CHECK <i>T. MEADOWS</i>
					PROJECT MANAGER <i>K. DECANHA</i>
					PROJECT DIRECTOR <i>D. KEEP</i>

REVISION
IN PROGRESS

EXTERNAL REFERENCE FILES		SCALES AT A1 SIZE DRAWING	
		SCALE 1:10000	

DESIGNER

Member of the Surbana Jurong Group
ABN 47 065 475 149
LEVEL 9, 12 MOORE STREET
CANBERRA ACT 2601 AUSTRALIA
SMEC PROJECT No 3002750


DR

CHECK PRINT		PRELIM	FINAL
DISCIPLINE	INITIAL	DATE	
DISCIPLINE			
DISCIPLINE			
DISCIPLINE			
DISCIPLINE			
BACKDRAFTED/CORRECTED			
CONFIRMED			

PROJECT TITLE		PROJECT / DRAWING No.		REVISION
WILLIAM HOVELL DRIVE DUPLICATION		3002750-LS-1200		C.1
LONGITUDINAL SECTIONS COVER SHEET		SCALE	PHASE	
		AS SHOWN	PSP	

150 mm ON ORIGINAL

DATUM R.L. 618.000
 VERTICAL ALIGNMENT
 HORIZONTAL ALIGNMENT
 DESIGN LEVELS
 EXISTING LEVELS
 CHAINAGE

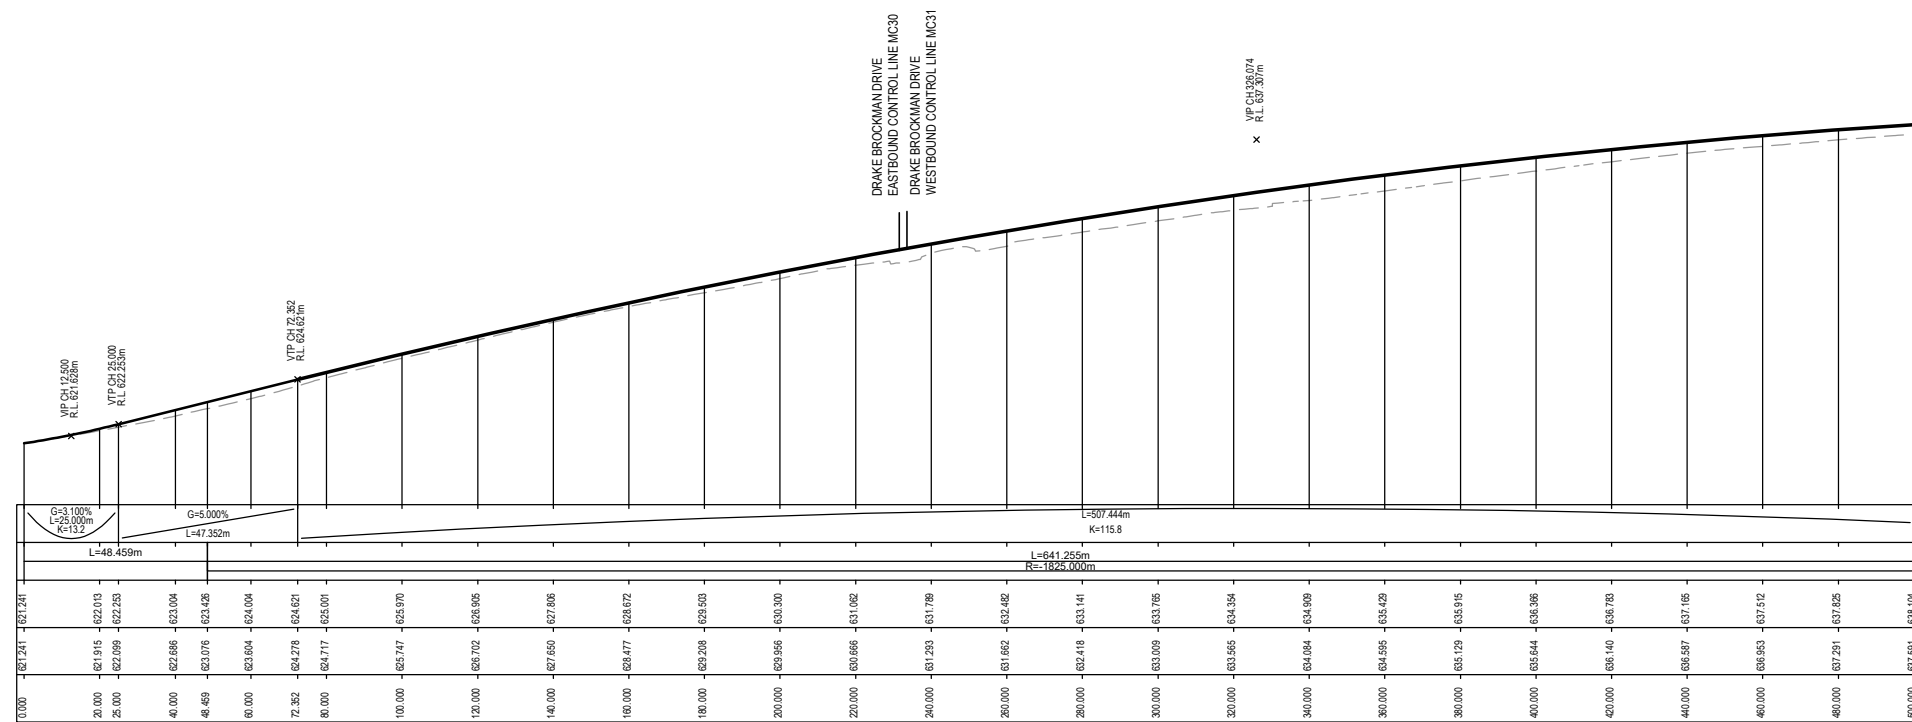

LONGITUDINAL SECTION ALONG CONTROL MC00
 HORIZONTAL 1 : 1000
 VERTICAL 1 : 200

UNCONTROLLED COPY
Check Print
NOT FOR CONSTRUCTION

REV	DATE	AMENDMENT / REVISION DESCRIPTION	WVR No.	APPROVAL	TITLE	NAME
A	19.06.2020	PRELIMINARY SKETCH PLAN	0007	DK	DRAFTER	L. HESLOP
B	08.10.2020	PRELIMINARY SKETCH PLAN	0014	DK	DRAFTING CHECK	R. GOOSEN
C	13.11.2020	PRELIMINARY SKETCH PLAN SUBMISSION	0015	DK	DESIGNER	B. LEJANO
D	27.05.2022	DETAIL DESIGN SPAN AND PATH ALIGNMENT CHANGES	0	DK	DESIGN CHECK	T. MEADOWS
					PROJECT MANAGER	K. DECANHA
					PROJECT DIRECTOR	D. KEEP

EXTERNAL REFERENCE FILES	REVISION IN PROGRESS
V:\Vault\Projects\3002750\CAD\DWG\05_LS_Longitudinal_Sections\3002750-LS-1201.dwg	

DRAWING FILE LOCATION / NAME	PLOT DATE	TIME
V:\Vault\Projects\3002750\CAD\DWG\05_LS_Longitudinal_Sections\3002750-LS-1201.dwg	27 May 2022	11:12:48

SCALES AT A1 SIZE DRAWING
HORIZ. 1:1000
VERT. 1:100

DESIGNER


Member of the Surbana Jurong Group
 ABN 47 065 475 149
 LEVEL 9, 12 MOORE STREET
 CANBERRA ACT 2601 AUSTRALIA
 SMEC PROJECT No 3002750

CHECK PRINT	PRELIM	FINAL
	<input type="checkbox"/>	<input type="checkbox"/>
DISCIPLINE	INITIAL	DATE
DISCIPLINE		
DISCIPLINE		
DISCIPLINE		
BACKDRAFTED/CORRECTED		
CONFIRMED		

PROJECT TITLE	SCALE	PHASE	PROJECT / DRAWING No.	REVISION
WILLIAM HOVELL DRIVE DUPLICATION	AS SHOWN	PSP	3002750-LS-1201	C.1
LONGITUDINAL SECTIONS MC00		WESTBOUND		
SHEET 1				

DR

DATUM R.L. 634.000
 VERTICAL ALIGNMENT
 HORIZONTAL ALIGNMENT
 DESIGN LEVELS
 EXISTING LEVELS
 CHAINAGE

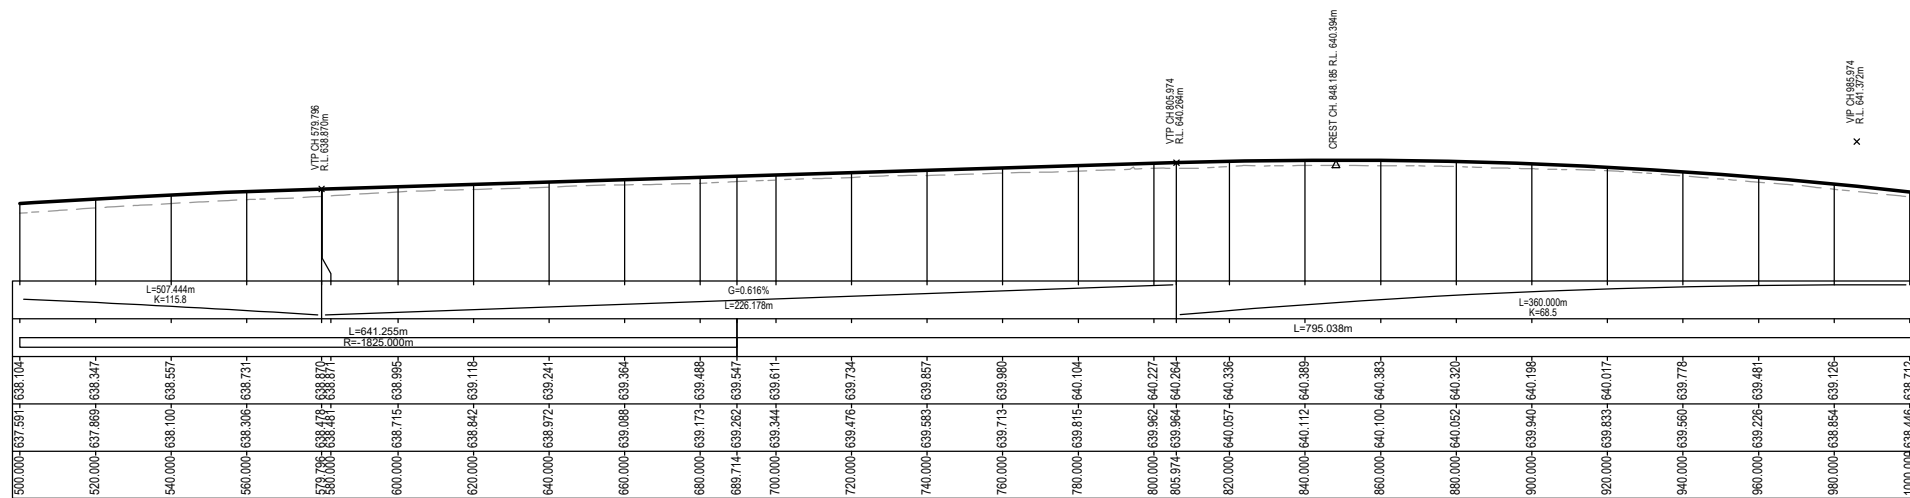

LONGITUDINAL SECTION ALONG CONTROL MC00
 HORIZONTAL 1 : 1000
 VERTICAL 1 : 200

UNCONTROLLED COPY
Check Print
NOT FOR CONSTRUCTION

150 mm ON ORIGINAL
 A1
 0 10 20 30 40 50 60 70 80 90 100 110 120 130 140 150

REV	DATE	AMENDMENT / REVISION DESCRIPTION	WVR No.	APPROVAL	TITLE	NAME
A	19.06.2020	PRELIMINARY SKETCH PLAN	0007	DK	DRAFTER	L. HESLOP
B	08.10.2020	PRELIMINARY SKETCH PLAN	0014	DK	DRAFTING CHECK	R. GOOSEN
C	13.11.2020	PRELIMINARY SKETCH PLAN SUBMISSION	0015	DK	DESIGNER	B. LEJANO
D	27.05.2022	DETAIL OF DESIGN SPAN AND PATH ALIGNMENT CHANGES	0	DK	DESIGN CHECK	T. MEADOWS
					PROJECT MANAGER	K. DECANHA
					PROJECT DIRECTOR	D. KEEP

EXTERNAL REFERENCE FILES	REVISION	DATE	AMENDMENT / REVISION DESCRIPTION	WVR No.	APPROVAL	TITLE	NAME
V:_Vault\Projects\3002750\CAD\DWG\05_LS_Longitudinal_Sections\3002750-LS-1202.dwg							

SCALES AT A1 SIZE DRAWING

HORIZ. 1:1000 10 0 10 20 30 40 50
 VERT. 1:100 1 0 1 2 3 4 5

DESIGNER

Member of the Surbana Jurong Group
 ABN 47 065 475 149
 LEVEL 9, 12 MOORE STREET
 CANBERRA ACT 2601 AUSTRALIA
 SMEC PROJECT No 3002750

DR

CHECK PRINT

PRELIM FINAL
 INITIAL DATE

DISCIPLINE
 DISCIPLINE
 DISCIPLINE
 DISCIPLINE
 BACKDRAFTED/CORRECTED
 CONFIRMED


PROJECT TITLE

WILLIAM HOVELL DRIVE DUPLICATION

LONGITUDINAL SECTIONS MC00
 WESTBOUND
 SHEET 2

SCALE AS SHOWN PHASE PSP PROJECT / DRAWING No. 3002750-LS-1202 REVISION C.1

DATUM R.L. 614.000
 VERTICAL ALIGNMENT
 HORIZONTAL ALIGNMENT
 DESIGN LEVELS
 EXISTING LEVELS
 CHAINAGE

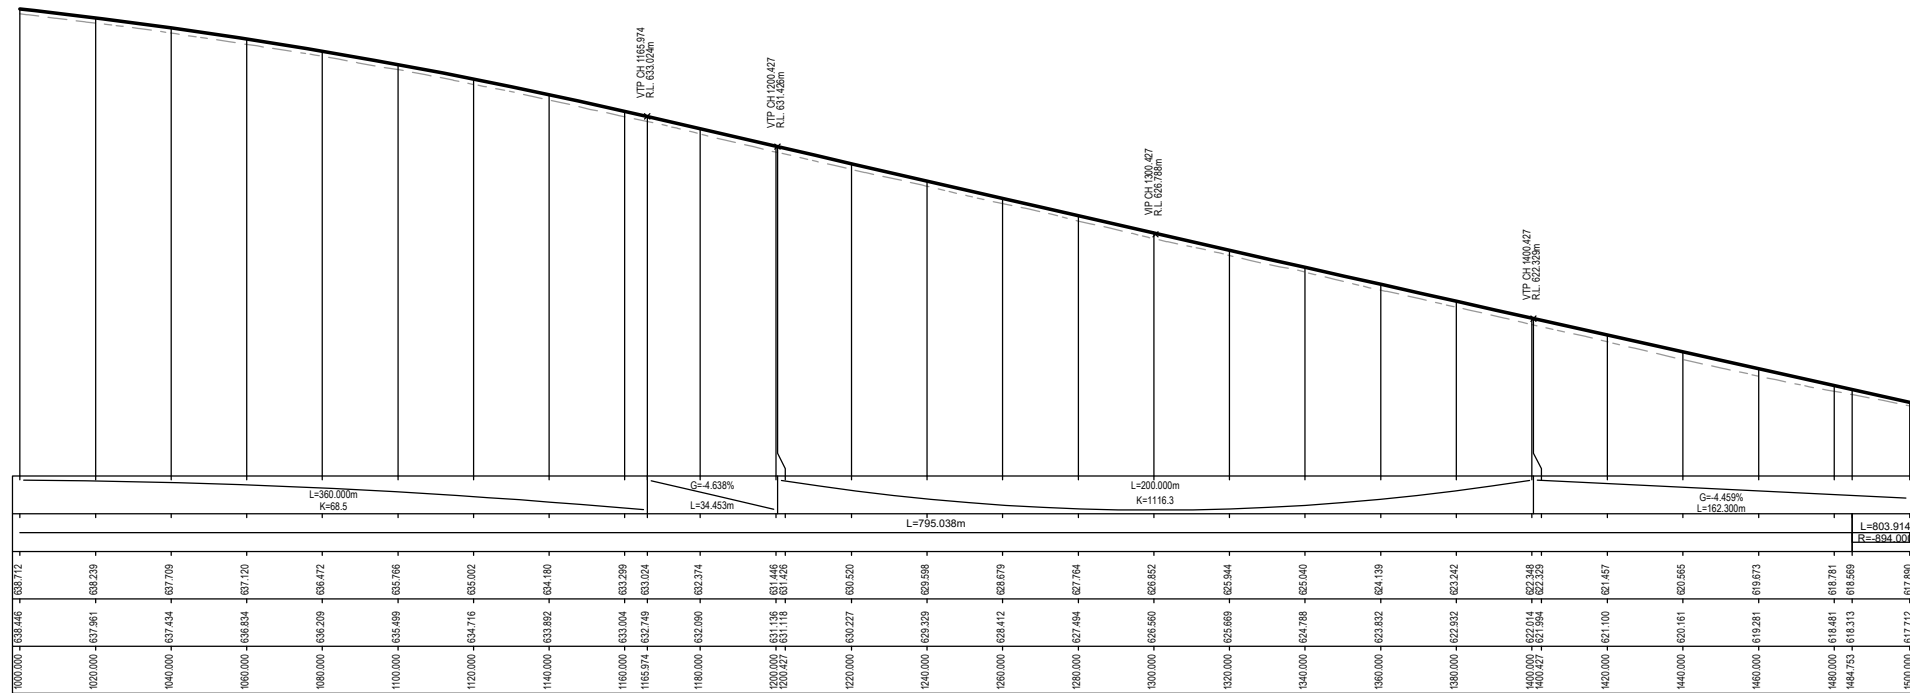

LONGITUDINAL SECTION ALONG CONTROL MC00
 HORIZONTAL 1:1000
 VERTICAL 1:200

UNCONTROLLED COPY
Check Print
NOT FOR CONSTRUCTION

150 mm ON ORIGINAL
 150
140
130
120
110
100
90
80
70
60
50
40
30
20
10
0

DRAWING FILE LOCATION / NAME
 V:\Vault\Projects\3002750\CAD\DWG\05_LS_Longitudinal_Sections\3002750-LS-1203.dwg


PLOT DATE
 27 May 2022

TIME
 11:13:31

REV	DATE	AMENDMENT / REVISION DESCRIPTION
A	19.06.2020	PRELIMINARY SKETCH PLAN
B	08.10.2020	PRELIMINARY SKETCH PLAN
C	13.11.2020	PRELIMINARY SKETCH PLAN SUBMISSION
D	27.05.2022	DETAIL DESIGN SPAN AND PATH ALIGNMENT CHANGES

WVR No.	APPROVAL	TITLE	NAME
0007	DK	DRAFTER	L. HESLOP
0014	DK	DRAFTING CHECK	R. GOOSEN
0015	DK	DESIGNER	B. LEJANO
0	DK	DESIGN CHECK	T. MEADOWS
		PROJECT MANAGER	K. DECANHA
		PROJECT DIRECTOR	D. KEEP

SCALES AT A1 SIZE DRAWING
HORIZ. 1:1000
VERT. 1:100

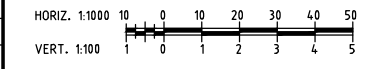

DESIGNER

 Member of the Surbana Jurong Group
 ABN 47 065 475 149
 LEVEL 9, 12 MOORE STREET
 CANBERRA ACT 2601 AUSTRALIA
 SMEC PROJECT No 3002750

CHECK PRINT		PRELIM	FINAL
DISCIPLINE	INITIAL	DATE	
DISCIPLINE			
DISCIPLINE			
DISCIPLINE			
DISCIPLINE			
BACKDRAFTED/CORRECTED			
CONFIRMED			

PROJECT TITLE		PROJECT / DRAWING No.		REVISION
WILLIAM HOVELL DRIVE DUPLICATION		3002750-LS-1203		C.1
LONGITUDINAL SECTIONS MC00 WESTBOUND SHEET 3		SCALE	PHASE	
		AS SHOWN	PSP	


DR

**REVISION
 IN PROGRESS**

150 mm ON ORIGINAL

150
140
130
120
110
100
90
80
70
60
50
40
30
20
10
0

DATUM R.L. 594.000
VERTICAL ALIGNMENT
HORIZONTAL ALIGNMENT
DESIGN LEVELS
EXISTING LEVELS
CHAINAGE

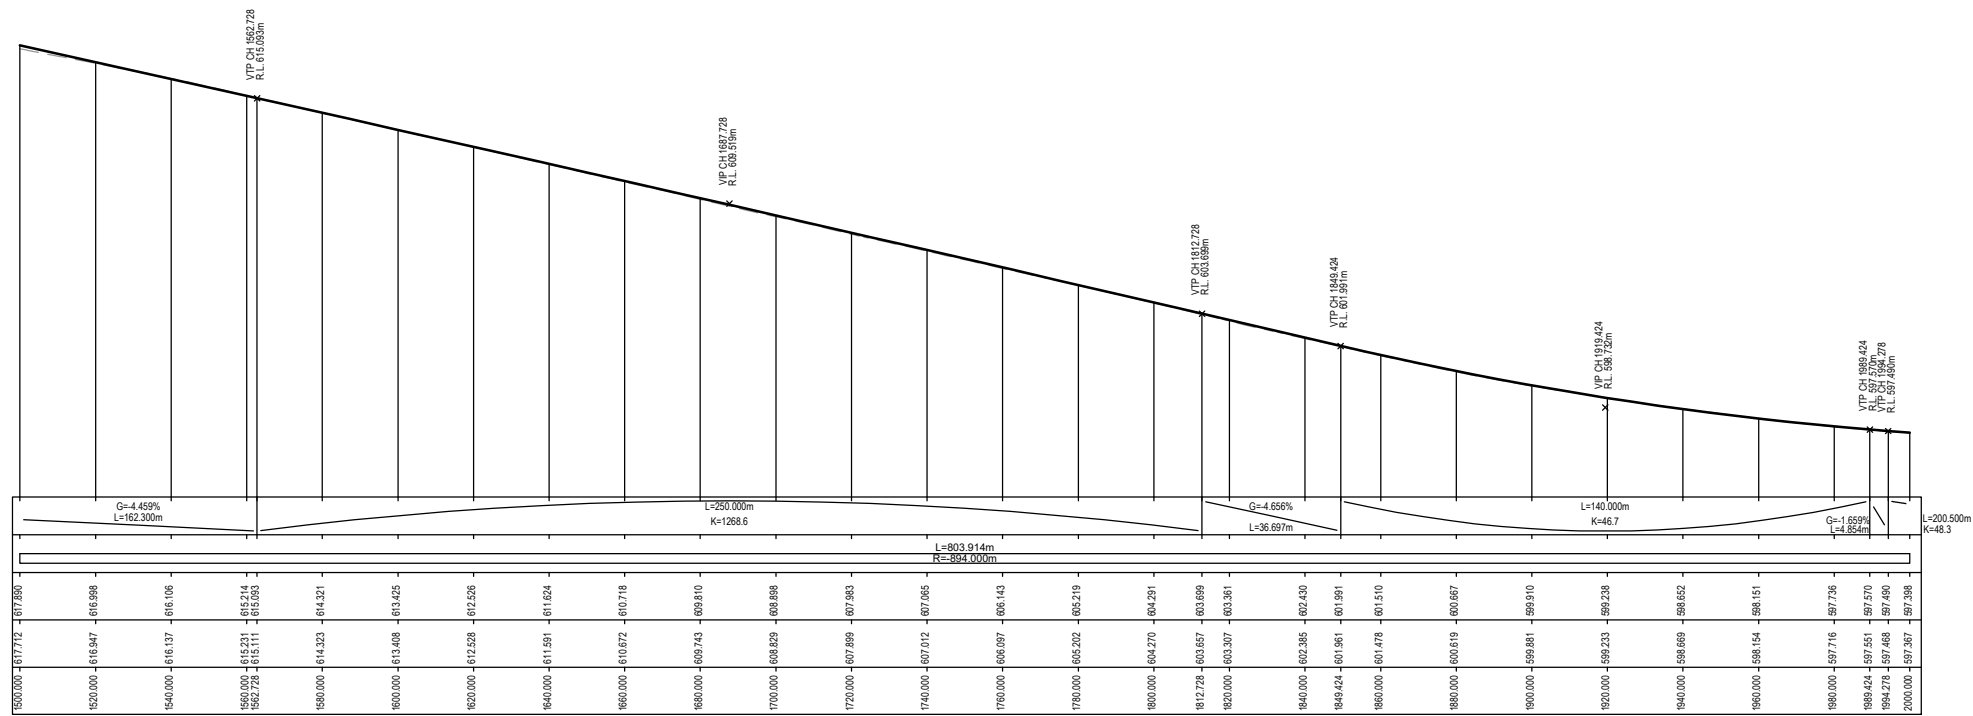

LONGITUDINAL SECTION ALONG CONTROL MC00
HORIZONTAL 1 : 1000
VERTICAL 1 : 200

UNCONTROLLED COPY
Check Print
NOT FOR CONSTRUCTION

DRAWING FILE LOCATION / NAME
V:\Vault\Projects\3002750\CAD\DWG\05_LS_Longitudinal_Sections\3002750-LS-1204.dwg


PLOT DATE
27 May 2022

TIME
11:13:53

REV	DATE	AMENDMENT / REVISION DESCRIPTION	WVR No.
A	19.06.2020	PRELIMINARY SKETCH PLAN	0007
B	08.10.2020	PRELIMINARY SKETCH PLAN	0014
C	13.11.2020	PRELIMINARY SKETCH PLAN SUBMISSION	0015
D	27.05.2022	DETAILS DESIGN STATION PATH ALIGNMENT CHANGES	0

APPROVAL	TITLE	NAME
DK	DRAFTER	L. HESLOP
DK	DRAFTING CHECK	R. GOOSEN
DK	DESIGNER	B. LEJANO
DK	DESIGN CHECK	T. MEADOWS
	PROJECT MANAGER	K. DECANHA
	PROJECT DIRECTOR	D. KEEP

SCALES AT A1 SIZE DRAWING
HORIZ. 1:1000
VERT. 1:100

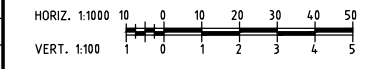


DESIGNER
SMEC
Member of the Surlana Jurong Group
ABN 47 065 475 149
LEVEL 9, 12 MOORE STREET
CANBERRA ACT 2601 AUSTRALIA
SMEC PROJECT No 3002750

CHECK PRINT		PRELIM	FINAL
DISCIPLINE	INITIAL	DATE	
DISCIPLINE			
DISCIPLINE			
DISCIPLINE			
DISCIPLINE			
BACKDRAFTED/CORRECTED			
CONFIRMED			

PROJECT TITLE		PROJECT / DRAWING No.		REVISION
WILLIAM HOVELL DRIVE DUPLICATION		3002750-LS-1204		C.1
LONGITUDINAL SECTIONS MC00 WESTBOUND SHEET 4		SCALE AS SHOWN	PHASE PSP	

DR

DATUM R.L. 592.000
 VERTICAL ALIGNMENT
 HORIZONTAL ALIGNMENT
 DESIGN LEVELS
 EXISTING LEVELS
 CHAINAGE

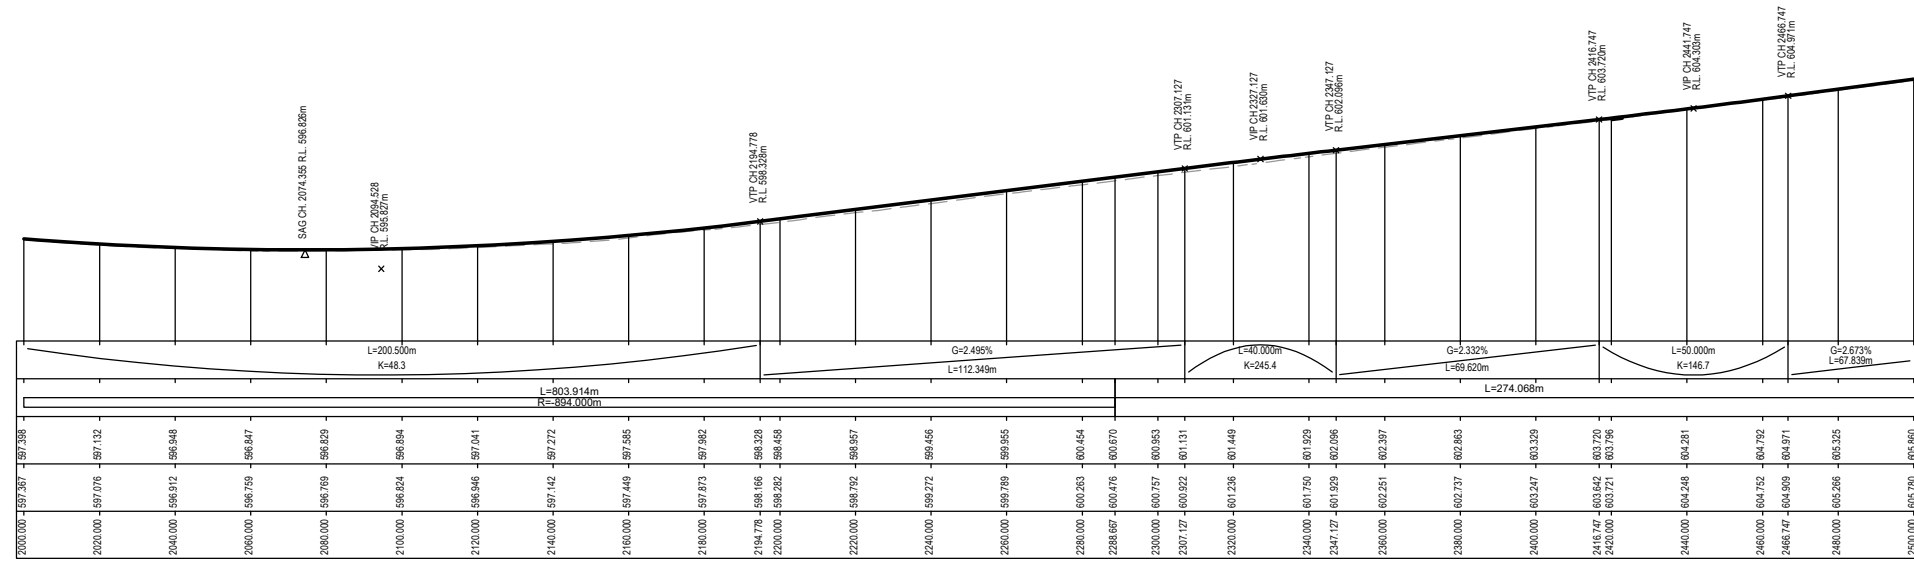

LONGITUDINAL SECTION ALONG CONTROL MC00
 HORIZONTAL 1:1000
 VERTICAL 1:200


UNCONTROLLED COPY
Check Print
NOT FOR CONSTRUCTION

150 mm ON ORIGINAL
 A1
 0 10 20 30 40 50 60 70 80 90 100 110 120 130 140 150

DRAWING FILE LOCATION / NAME V:\Vault\Projects\3002750\CAD\DWG\05_LS_Longitudinal_Sections\3002750-LS-1205.dwg		PLOT DATE 27 May 2022		TIME 11:14:15	
EXTERNAL REFERENCE FILES		REV	DATE	AMENDMENT / REVISION DESCRIPTION	WVR No.	APPROVAL	TITLE	NAME	SCALES AT A1 SIZE DRAWING HORIZ. 1:1000 VERT. 1:100	DESIGNER SMEC Member of the Surbana Jurong Group ABN 47 065 475 149 LEVEL 9, 12 MOORE STREET CANBERRA ACT 2601 AUSTRALIA SMEC PROJECT No 3002750	<table border="1"> <tr> <td colspan="2">CHECK PRINT</td> <td>PRELIM <input type="checkbox"/></td> <td>FINAL <input type="checkbox"/></td> </tr> <tr> <td>DISCIPLINE</td> <td></td> <td>INITIAL</td> <td>DATE</td> </tr> <tr> <td>DISCIPLINE</td> <td></td> <td></td> <td></td> </tr> <tr> <td>DISCIPLINE</td> <td></td> <td></td> <td></td> </tr> <tr> <td>DISCIPLINE</td> <td></td> <td></td> <td></td> </tr> <tr> <td>BACKDRAFTED/CORRECTED</td> <td></td> <td></td> <td></td> </tr> <tr> <td>CONFIRMED</td> <td></td> <td></td> <td></td> </tr> </table>	CHECK PRINT		PRELIM <input type="checkbox"/>	FINAL <input type="checkbox"/>	DISCIPLINE		INITIAL	DATE	DISCIPLINE				DISCIPLINE				DISCIPLINE				BACKDRAFTED/CORRECTED				CONFIRMED												
CHECK PRINT		PRELIM <input type="checkbox"/>	FINAL <input type="checkbox"/>	
DISCIPLINE		INITIAL	DATE	
DISCIPLINE	
DISCIPLINE	
DISCIPLINE	
BACKDRAFTED/CORRECTED	
CONFIRMED	
<table border="1"> <tr> <td>A</td> <td>19.06.2020</td> <td>PRELIMINARY SKETCH PLAN</td> <td>0007</td> <td>DK</td> <td>DRAFTER</td> <td>L. HESLOP</td> </tr> <tr> <td>B</td> <td>08.10.2020</td> <td>PRELIMINARY SKETCH PLAN</td> <td>0014</td> <td>DK</td> <td>DRAFTING CHECK</td> <td>R. GOOSEN</td> </tr> <tr> <td>C</td> <td>13.11.2020</td> <td>PRELIMINARY SKETCH PLAN SUBMISSION</td> <td>0015</td> <td>DK</td> <td>DESIGNER</td> <td>B. LEJANO</td> </tr> <tr> <td>D</td> <td>27.05.2022</td> <td>DETAIL DESIGN SKETCH PATH ALIGNMENT CHANGES</td> <td>0</td> <td>DK</td> <td>DESIGN CHECK</td> <td>T. MEADOWS</td> </tr> <tr> <td></td> <td></td> <td></td> <td></td> <td></td> <td>PROJECT MANAGER</td> <td>K. DECANHA</td> </tr> <tr> <td></td> <td></td> <td></td> <td></td> <td></td> <td>PROJECT DIRECTOR</td> <td>D. KEEP</td> </tr> </table>		A	19.06.2020	PRELIMINARY SKETCH PLAN	0007	DK	DRAFTER	L. HESLOP	B	08.10.2020	PRELIMINARY SKETCH PLAN	0014	DK	DRAFTING CHECK	R. GOOSEN	C	13.11.2020	PRELIMINARY SKETCH PLAN SUBMISSION	0015	DK	DESIGNER	B. LEJANO	D	27.05.2022	DETAIL DESIGN SKETCH PATH ALIGNMENT CHANGES	0	DK	DESIGN CHECK	T. MEADOWS						PROJECT MANAGER	K. DECANHA						PROJECT DIRECTOR	D. KEEP	PROJECT TITLE WILLIAM HOVELL DRIVE DUPLICATION		PROJECT / DRAWING No. 3002750-LS-1205		REVISION C.1
A	19.06.2020	PRELIMINARY SKETCH PLAN	0007	DK	DRAFTER	L. HESLOP	
B	08.10.2020	PRELIMINARY SKETCH PLAN	0014	DK	DRAFTING CHECK	R. GOOSEN	
C	13.11.2020	PRELIMINARY SKETCH PLAN SUBMISSION	0015	DK	DESIGNER	B. LEJANO	
D	27.05.2022	DETAIL DESIGN SKETCH PATH ALIGNMENT CHANGES	0	DK	DESIGN CHECK	T. MEADOWS	
					PROJECT MANAGER	K. DECANHA	
					PROJECT DIRECTOR	D. KEEP	
SCALE AS SHOWN		PHASE PSP		PROJECT / DRAWING No. 3002750-LS-1205		REVISION C.1	

REVISION IN PROGRESS

DR

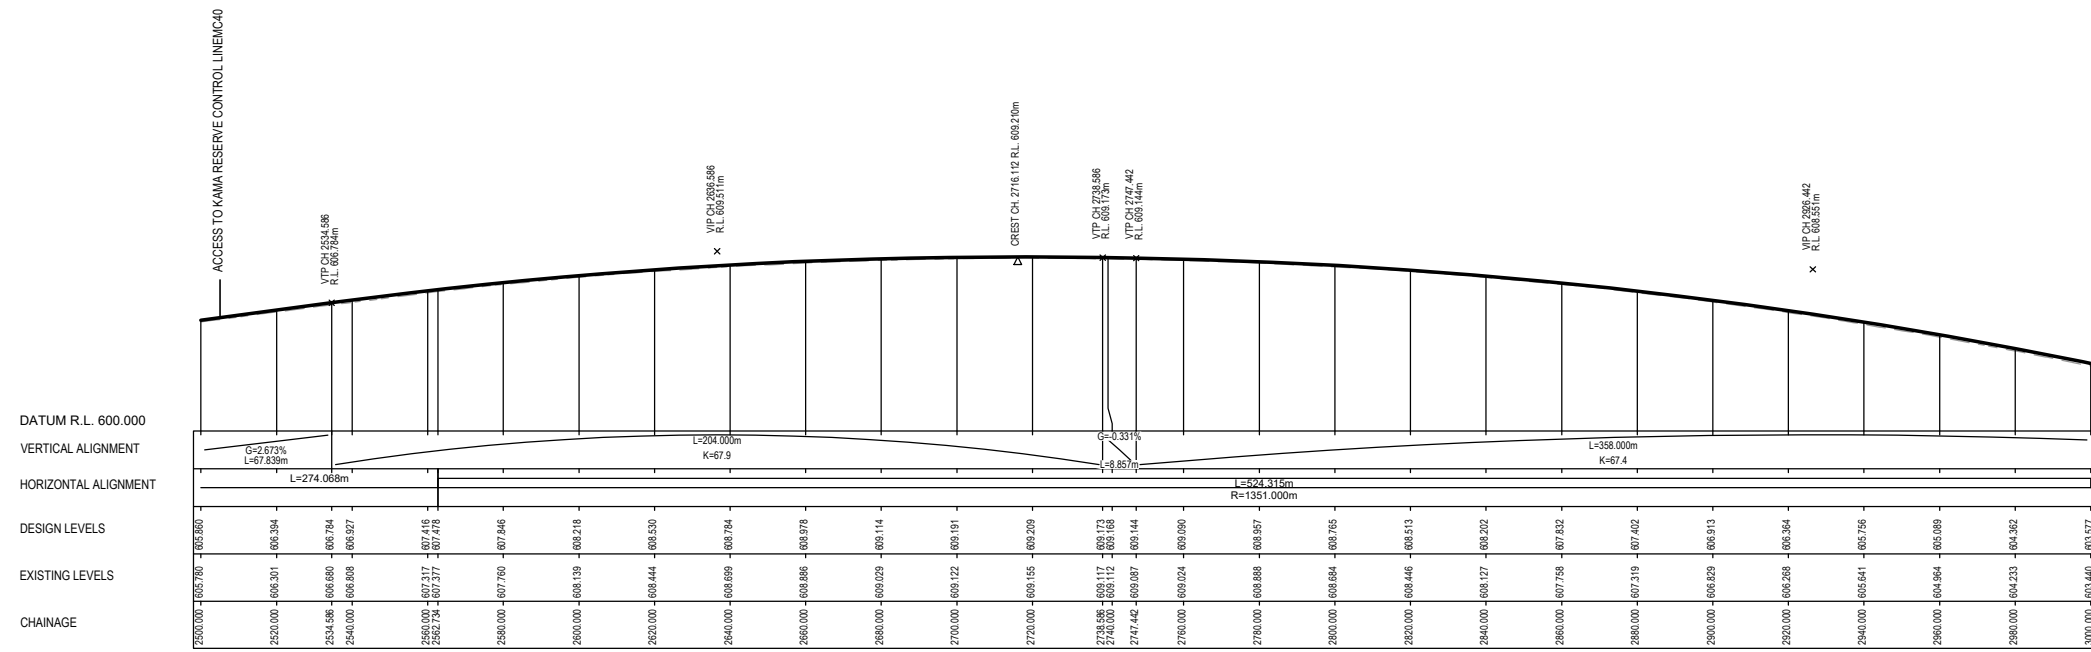

LONGITUDINAL SECTION ALONG CONTROL MC00

HORIZONTAL 1:1000
VERTICAL 1:200

UNCONTROLLED COPY
Check Print
NOT FOR CONSTRUCTION

150 mm ON ORIGINAL
150
140
130
120
110
100
90
80
70
60
50
40
30
20
10
0

DRAWING FILE LOCATION / NAME
V:\Vault\Projects\3002750\CAD\DWG\05_LS_Longitudinal_Sections\3002750-LS-1206.dwg


PLOT DATE
27 May 2022

TIME
11:14:36

REV	DATE	AMENDMENT / REVISION DESCRIPTION
A	19.06.2020	PRELIMINARY SKETCH PLAN
B	08.10.2020	PRELIMINARY SKETCH PLAN
C	13.11.2020	PRELIMINARY SKETCH PLAN SUBMISSION
D	27.05.2022	DETAIL DESIGN SPAN AND PATH ALIGNMENT CHANGES

REVISION IN PROGRESS

WVR No.	APPROVAL	TITLE	NAME
0007	DK	DRAFTER	L. HESLOP
0014	DK	DRAFTING CHECK	R. GOOSEN
0015	DK	DESIGNER	B. LEJANO
0	DK	DESIGN CHECK	T. MEADOWS
		PROJECT MANAGER	K. DECANHA
		PROJECT DIRECTOR	D. KEEP

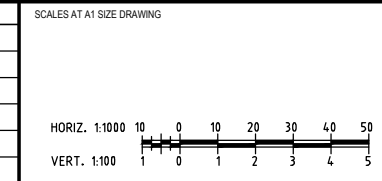

DESIGNER


SMEC
Member of the Surbana Jurong Group
ABN 47 065 475 149
LEVEL 9, 12 MOORE STREET
CANBERRA ACT 2601 AUSTRALIA
SMEC PROJECT No 3002750

DR

CHECK PRINT		PRELIM	FINAL
DISCIPLINE	INITIAL	DATE	
DISCIPLINE			
DISCIPLINE			
DISCIPLINE			
DISCIPLINE			
BACKDRAFTED/CORRECTED			
CONFIRMED			

PROJECT TITLE		WILLIAM HOVELL DRIVE DUPLICATION	
PROJECT TITLE		LONGITUDINAL SECTIONS MC00 WESTBOUND SHEET 6	
SCALE	PHASE	PROJECT / DRAWING No.	REVISION
AS SHOWN	PSP	3002750-LS-1206	C.1

DATUM R.L. 573.000
 VERTICAL ALIGNMENT
 HORIZONTAL ALIGNMENT
 DESIGN LEVELS
 EXISTING LEVELS
 CHAINAGE

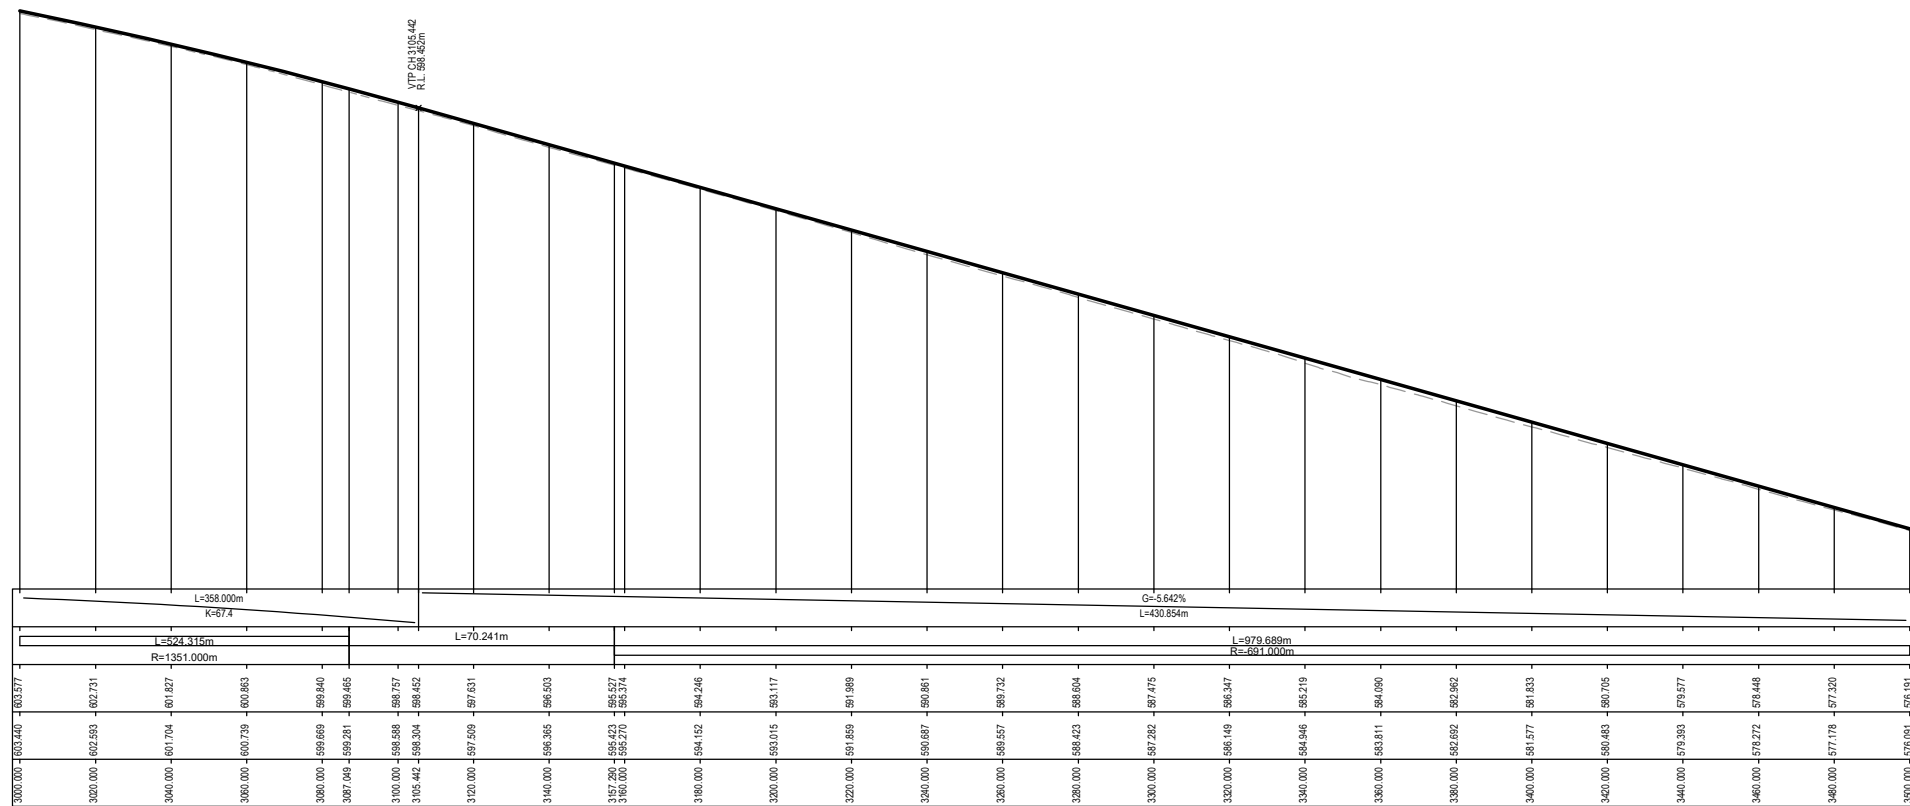

LONGITUDINAL SECTION ALONG CONTROL MC00
 HORIZONTAL 1 : 1000
 VERTICAL 1 : 200

UNCONTROLLED COPY
Check Print
NOT FOR CONSTRUCTION

150 mm ON ORIGINAL
 A1

DRAWING FILE LOCATION / NAME V:\Vault\Projects\3002750\CAD\DWG\05_LS_Longitudinal_Sections\3002750-LS-1207.dwg		PLLOT DATE 27 May 2022	TIME 11:14:58
REV	DATE	AMENDMENT / REVISION DESCRIPTION	WVR No.
A	19.06.2020	PRELIMINARY SKETCH PLAN	0007
B	08.10.2020	PRELIMINARY SKETCH PLAN	0014
C	13.11.2020	PRELIMINARY SKETCH PLAN SUBMISSION	0015
D	27.05.2022	DETAIL FOR DESIGN STATION WITH ALIGNMENT CHANGES	0

APPROVAL	TITLE	NAME
DK	DRAFTER	L. HESLOP
DK	DRAFTING CHECK	R. GOOSEN
DK	DESIGNER	B. LEJANO
DK	DESIGN CHECK	T. MEADOWS
	PROJECT MANAGER	K. DECANHA
	PROJECT DIRECTOR	D. KEEP

SCALES AT A1 SIZE DRAWING
 HORIZ. 1:1000 10 0 10 20 30 40 50
 VERT. 1:100 1 0 1 2 3 4 5


DESIGNER

 Member of the Surbana Jurong Group
 ABN 47 065 475 149
 LEVEL 9, 12 MOORE STREET
 CANBERRA ACT 2601 AUSTRALIA
 SMEC PROJECT No 3002750

DR

CHECK PRINT		PRELIM <input type="checkbox"/>	FINAL <input type="checkbox"/>
DISCIPLINE		INITIAL	DATE
DISCIPLINE			
DISCIPLINE			
DISCIPLINE			
BACKDRAFTED/CORRECTED			
CONFIRMED			

PROJECT TITLE WILLIAM HOVELL DRIVE DUPLICATION		SCALE AS SHOWN	PHASE PSP	PROJECT / DRAWING No. 3002750-LS-1207	REVISION C.1
LONGITUDINAL SECTIONS MC00 WESTBOUND SHEET 7					

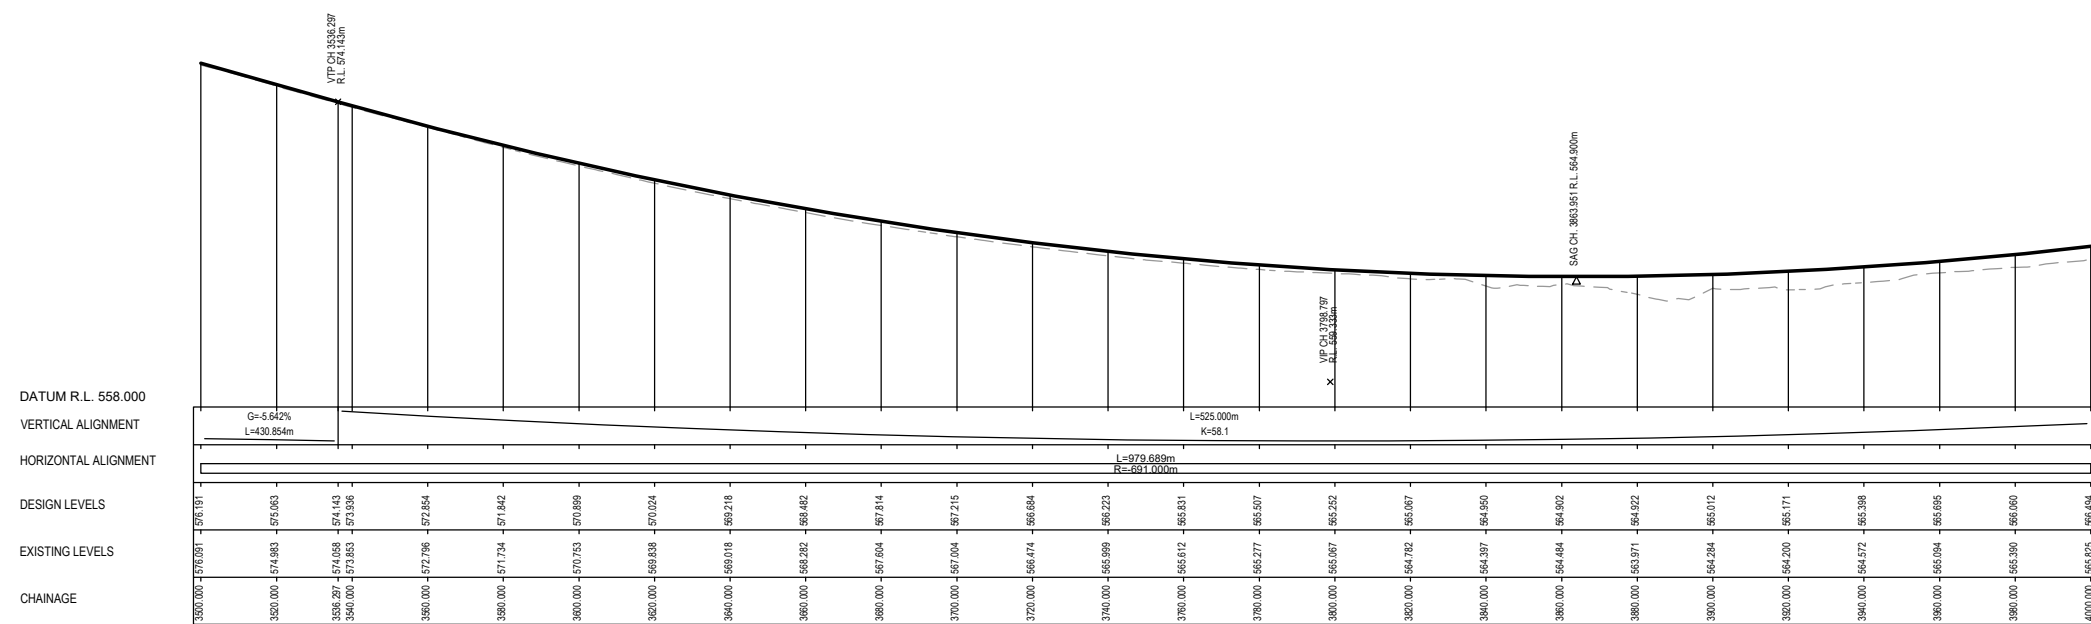

LONGITUDINAL SECTION ALONG CONTROL MC00
 HORIZONTAL 1 : 1000
 VERTICAL 1 : 200

UNCONTROLLED COPY
Check Print
NOT FOR CONSTRUCTION

150 mm ON ORIGINAL
 A1
 0 10 20 30 40 50 60 70 80 90 100 110 120 130 140 150

DRAWING FILE LOCATION / NAME V:\Vault\Projects\3002750\CAD\DWG\05_LS_Longitudinal_Sections\3002750-LS-1208.dwg		PLOT DATE 27 May 2022		TIME 11:15:20										
EXTERNAL REFERENCE FILES		REV	DATE	AMENDMENT / REVISION DESCRIPTION	WVR No.	APPROVAL	TITLE	NAME	SCALES AT A1 SIZE DRAWING HORIZ. 1:1000 VERT. 1:100	DESIGNER SMEC Member of the Surbana Jurong Group ABN 47 065 475 149 LEVEL 9, 12 MOORE STREET CANBERRA ACT 2601 AUSTRALIA SMEC PROJECT No 3002750	CHECK PRINT PRELIM <input type="checkbox"/> FINAL <input type="checkbox"/> INITIAL DATE		PROJECT TITLE WILLIAM HOVELL DRIVE DUPLICATION	
		A	19.06.2020	PRELIMINARY SKETCH PLAN	0007	DK	DRAFTER	L. HESLOP			DISCIPLINE		LONGITUDINAL SECTIONS MC00 WESTBOUND SHEET 8	
		B	08.10.2020	PRELIMINARY SKETCH PLAN	0014	DK	DRAFTING CHECK	R. GOOSEN	DISCIPLINE		SCALE	PHASE	PROJECT / DRAWING No.	REVISION
		C	13.11.2020	PRELIMINARY SKETCH PLAN SUBMISSION	0015	DK	DESIGNER	B. LEJANO	DISCIPLINE		AS SHOWN	PSP	3002750-LS-1208	C.1
		D	27.05.2022	DETAIL FOR DESIGN SPAN AND PATH ALIGNMENT CHANGES	0	DK	DESIGN CHECK	T. MEADOWS	DISCIPLINE					
							PROJECT MANAGER	K. DECANHA	DISCIPLINE					
							PROJECT DIRECTOR	D. KEEP	DISCIPLINE					


REVISION IN PROGRESS

DR

150 mm ON ORIGINAL

A1

DATUM R.L. 562.000
 VERTICAL ALIGNMENT
 HORIZONTAL ALIGNMENT
 DESIGN LEVELS
 EXISTING LEVELS
 CHAINAGE

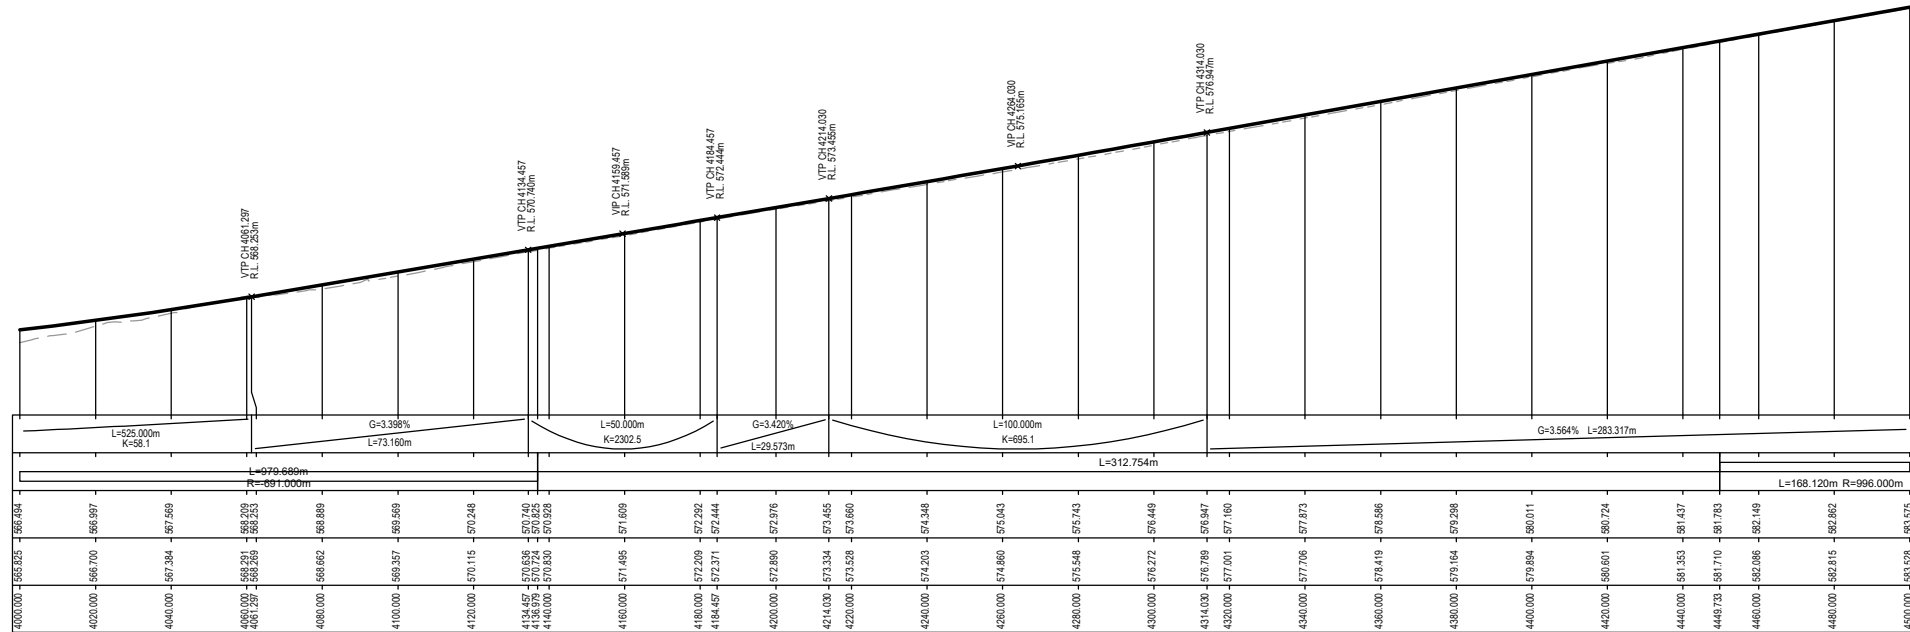

LONGITUDINAL SECTION ALONG CONTROL MC00

HORIZONTAL 1 : 1000
 VERTICAL 1 : 200


UNCONTROLLED COPY
Check Print
NOT FOR CONSTRUCTION

DRAWING FILE LOCATION / NAME
 V:\Vault\Projects\3002750\CAD\DWG\05_LS_Longitudinal_Sections\3002750-LS-1209.dwg

REV	DATE	AMENDMENT / REVISION DESCRIPTION
A	19.06.2020	PRELIMINARY SKETCH PLAN
B	08.10.2020	PRELIMINARY SKETCH PLAN
C	13.11.2020	PRELIMINARY SKETCH PLAN SUBMISSION
D	27.05.2022	DETAIL OF DESIGN SPAN AND PATH ALIGNMENT CHANGES

WVR No.	APPROVAL	TITLE	NAME
0007	DK	DRAFTER	L. HESLOP
0014	DK	DRAFTING CHECK	R. GOOSEN
0015	DK	DESIGNER	B. LEJANO
0	DK	DESIGN CHECK	T. MEADOWS
		PROJECT MANAGER	K. DECANHA
		PROJECT DIRECTOR	D. KEEP

SCALE	AT A1 SIZE DRAWING
HORIZ.	1:1000
VERT.	1:100

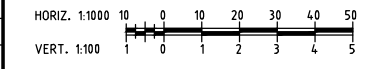

DESIGNER


 Member of the Surbana Jurong Group
 ABN 47 065 475 149
 LEVEL 9, 12 MOORE STREET
 CANBERRA ACT 2601 AUSTRALIA
 SMEC PROJECT No 3002750

DISCIPLINE	PRELIM	FINAL
DISCIPLINE	<input type="checkbox"/>	<input type="checkbox"/>
DISCIPLINE	<input type="checkbox"/>	<input type="checkbox"/>
DISCIPLINE	<input type="checkbox"/>	<input type="checkbox"/>
DISCIPLINE	<input type="checkbox"/>	<input type="checkbox"/>
BACKDRAFTED/CORRECTED		
CONFIRMED		

PROJECT TITLE	SCALE	PHASE	PROJECT / DRAWING No.	REVISION
WILLIAM HOVELL DRIVE DUPLICATION	AS SHOWN	PSP	3002750-LS-1209	C.1
LONGITUDINAL SECTIONS MC00 WESTBOUND SHEET 9				

DR

DATUM R.L. 580.000
 VERTICAL ALIGNMENT
 HORIZONTAL ALIGNMENT
 DESIGN LEVELS
 EXISTING LEVELS
 CHAINAGE

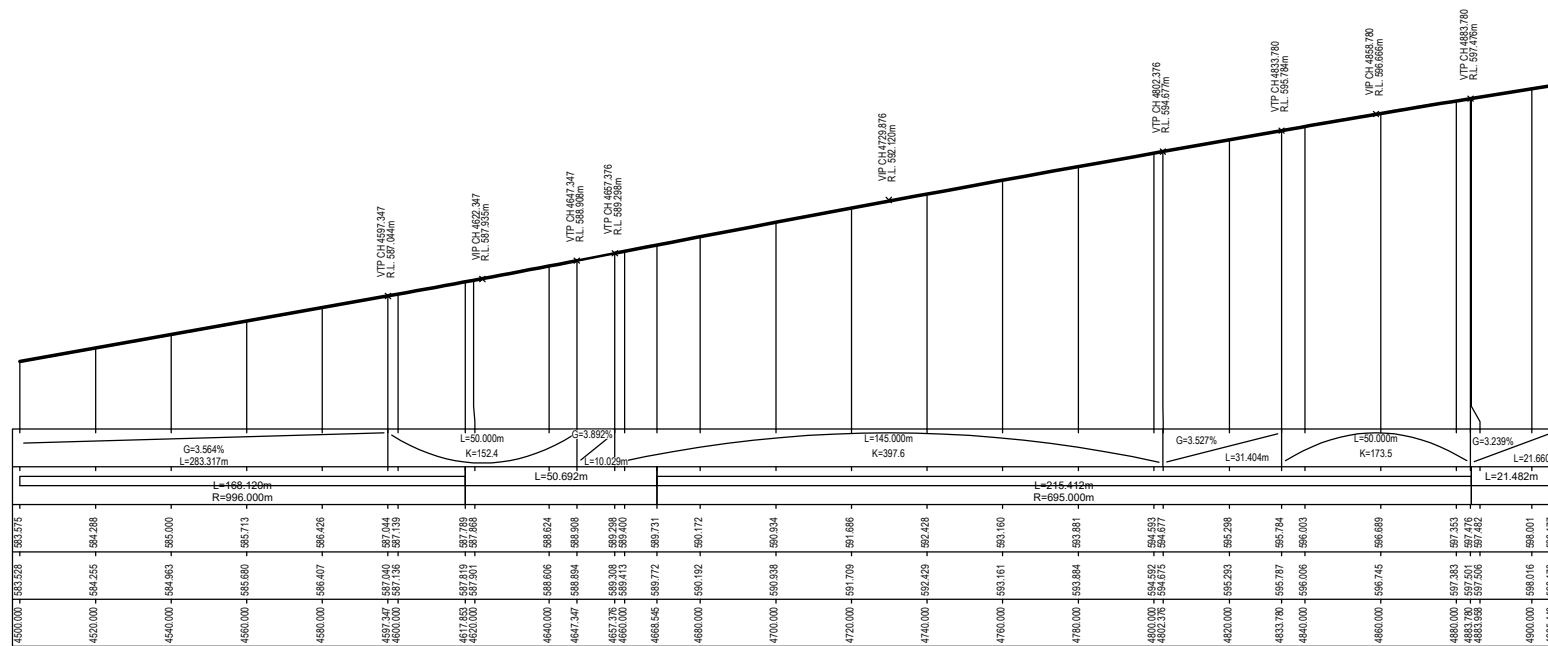

LONGITUDINAL SECTION ALONG CONTROL MC00

HORIZONTAL 1 : 1000
 VERTICAL 1 : 200

150 mm ON ORIGINAL
 150
140
130
120
110
100
90
80
70
60
50
40
30
20
10
0

UNCONTROLLED COPY
Check Print
NOT FOR CONSTRUCTION

DRAWING FILE LOCATION / NAME V:\Vault\Projects\3002750\CAD\DWG\05_LS_Longitudinal_Sections\3002750-LS-1210.dwg		PLOT DATE 27 May 2022		TIME 11:16:03	
EXTERNAL REFERENCE FILES		REV	DATE	AMENDMENT / REVISION DESCRIPTION	
		A	19.06.2020	PRELIMINARY SKETCH PLAN	
		B	08.10.2020	PRELIMINARY SKETCH PLAN	
		C	13.11.2020	PRELIMINARY SKETCH PLAN SUBMISSION	
		D	27.05.2022	DETAIL OF DESIGN SPAN AND PATH ALIGNMENT CHANGES	

WVR No.	APPROVAL	TITLE	NAME
0007	DK	DRAFTER	L. HESLOP
0014	DK	DRAFTING CHECK	R. GOOSEN
0015	DK	DESIGNER	B. LEJANO
0	DK	DESIGN CHECK	T. MEADOWS
		PROJECT MANAGER	K. DECANHA
		PROJECT DIRECTOR	D. KEEP

SCALES AT A1 SIZE DRAWING	
HORIZ. 1:1000	10 0 10 20 30 40 50
VERT. 1:100	1 0 1 2 3 4 5

DESIGNER


Member of the Surlana Jurong Group
 ABN 47 065 475 149
 LEVEL 9, 12 MOORE STREET
 CANBERRA ACT 2601 AUSTRALIA
 SMEC PROJECT No 3002750

CHECK PRINT		PRELIM <input type="checkbox"/>	FINAL <input type="checkbox"/>
DISCIPLINE		INITIAL	DATE
DISCIPLINE			
DISCIPLINE			
DISCIPLINE			
BACKDRAFTED/CORRECTED			
CONFIRMED			

PROJECT TITLE		WILLIAM HOVELL DRIVE DUPLICATION	
DISCIPLINE		LONGITUDINAL SECTIONS MC00	
DISCIPLINE		WESTBOUND	
DISCIPLINE		SHEET 10	
SCALE	PHASE	PROJECT / DRAWING No.	REVISION
AS SHOWN	PSP	3002750-LS-1210	C.1

DR

DATUM R.L. 618.000
 VERTICAL ALIGNMENT
 HORIZONTAL ALIGNMENT
 DESIGN LEVELS
 EXISTING LEVELS
 CHAINAGE

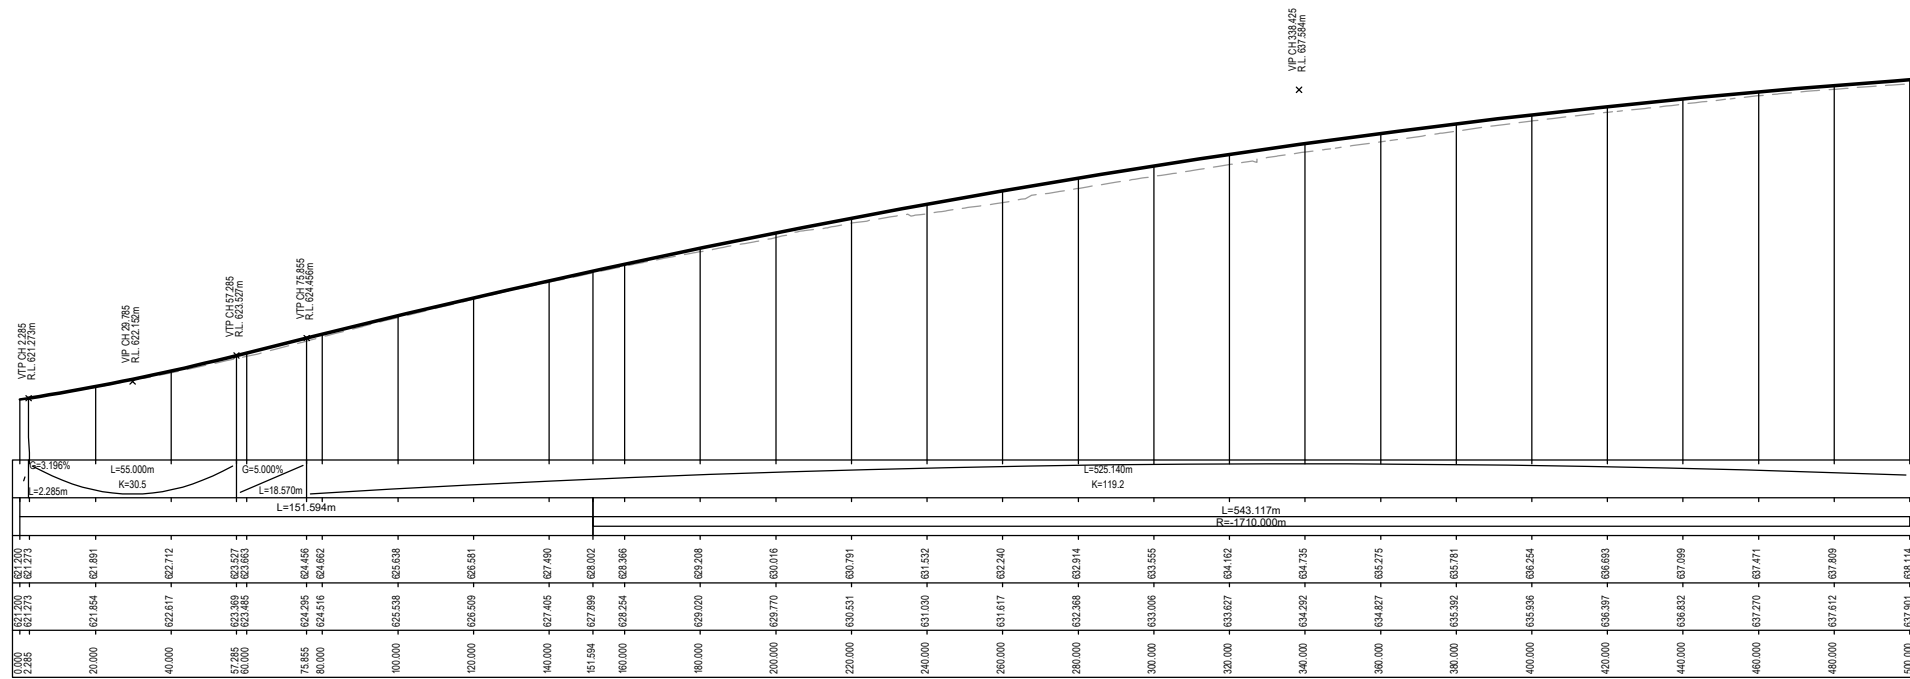


LONGITUDINAL SECTION ALONG CONTROL MC10
 HORIZONTAL 1:1000
 VERTICAL 1:200

UNCONTROLLED COPY
Check Print
NOT FOR CONSTRUCTION

150 mm ON ORIGINAL
 A1

DRAWING FILE LOCATION / NAME V:\Vault\Projects\3002750\CAD\DWG\05_LS_Longitudinal_Sections\3002750-LS-1221.dwg		PLLOT DATE 27 May 2022	TIME 11:16:25
REV	DATE	AMENDMENT / REVISION DESCRIPTION	WVR No.
A	19.06.2020	PRELIMINARY SKETCH PLAN	0007
B	08.10.2020	PRELIMINARY SKETCH PLAN	0014
C	13.11.2020	PRELIMINARY SKETCH PLAN SUBMISSION	0015
D	27.05.2022	DETAIL DESIGN STATION PATH ALIGNMENT CHANGES	0

APPROVAL	TITLE	NAME
DK	DRAFTER	L. HESLOP
DK	DRAFTING CHECK	R. GOOSEN
DK	DESIGNER	B. LEJANO
DK	DESIGN CHECK	T. MEADOWS
	PROJECT MANAGER	K. DECANHA
	PROJECT DIRECTOR	D. KEEP

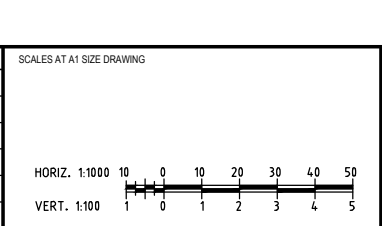

DESIGNER


Member of the Surbana Jurong Group
 ABN 47 065 475 149
 LEVEL 9, 12 MOORE STREET
 CANBERRA ACT 2601 AUSTRALIA
 SMEC PROJECT No 3002750

DR

CHECK PRINT		PRELIM <input type="checkbox"/>	FINAL <input type="checkbox"/>
DISCIPLINE		INITIAL	DATE
DISCIPLINE			
DISCIPLINE			
DISCIPLINE			
BACKDRAFTED/CORRECTED			
CONFIRMED			

PROJECT TITLE WILLIAM HOVELL DRIVE DUPLICATION		SCALE AS SHOWN	PHASE PSP	PROJECT / DRAWING No. 3002750-LS-1221	REVISION C.1
LONGITUDINAL SECTIONS MC10 EASTBOUND SHEET 1					

DATUM R.L. 634.000
 VERTICAL ALIGNMENT
 HORIZONTAL ALIGNMENT
 DESIGN LEVELS
 EXISTING LEVELS
 CHAINAGE

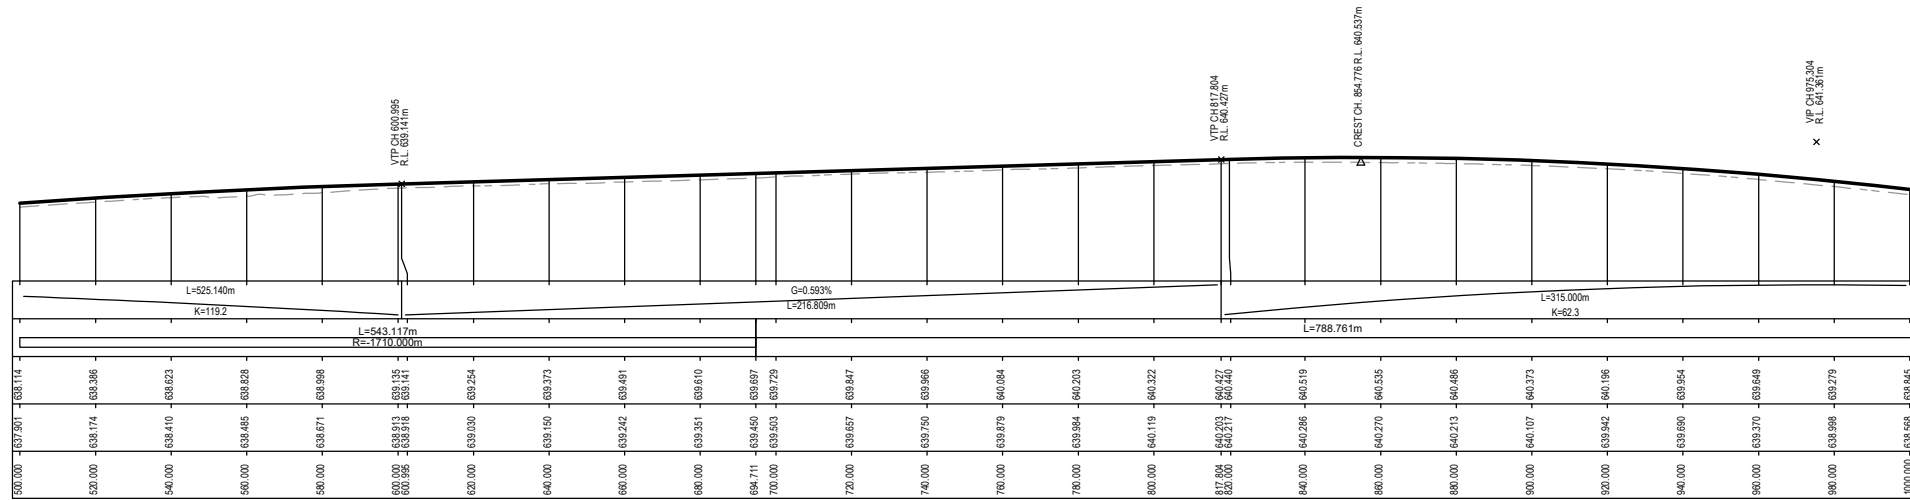

LONGITUDINAL SECTION ALONG CONTROL MC10
 HORIZONTAL 1:1000
 VERTICAL 1:200

UNCONTROLLED COPY
Check Print
NOT FOR CONSTRUCTION


150 mm ON ORIGINAL
 A1
 0 10 20 30 40 50 60 70 80 90 100 110 120 130 140 150

DRAWING FILE LOCATION / NAME V:\Vault\Projects\3002750\CAD\DWG\05_LS_Longitudinal_Sections\3002750-LS-1222.dwg		PLOT DATE 27 May 2022		TIME 11:16:48										
EXTERNAL REFERENCE FILES		REV	DATE	AMENDMENT / REVISION DESCRIPTION	WVR No.	APPROVAL	TITLE	NAME	SCALES AT A1 SIZE DRAWING HORIZ. 1:1000 VERT. 1:100	DESIGNER SMEC Member of the Surbana Jurong Group ABN 47 065 475 149 LEVEL 9, 12 MOORE STREET CANBERRA ACT 2601 AUSTRALIA SMEC PROJECT No 3002750	CHECK PRINT PRELIM <input type="checkbox"/> FINAL <input type="checkbox"/> INITIAL DATE	PROJECT TITLE WILLIAM HOVELL DRIVE DUPLICATION		
		A	19.06.2020	PRELIMINARY SKETCH PLAN	0007	DK	DRAFTER	L. HESLOP				DISCIPLINE		SCALE
		B	08.10.2020	PRELIMINARY SKETCH PLAN	0014	DK	DRAFTING CHECK	R. GOOSEN			AS SHOWN	PSP	PROJECT / DRAWING No. 3002750-LS-1222	REVISION C.1
		C	13.11.2020	PRELIMINARY SKETCH PLAN SUBMISSION	0015	DK	DESIGNER	B. LEJANO						
		D	27.05.2022	DETAIL OF DESIGN SPAN WITH ALIGNMENT CHANGES	0	DK	DESIGN CHECK	T. MEADOWS						
							PROJECT MANAGER	K. DECANHA						
							PROJECT DIRECTOR	D. KEEP						

REVISION IN PROGRESS

DR

DATUM R.L. 614.000
 VERTICAL ALIGNMENT
 HORIZONTAL ALIGNMENT
 DESIGN LEVELS
 EXISTING LEVELS
 CHAINAGE

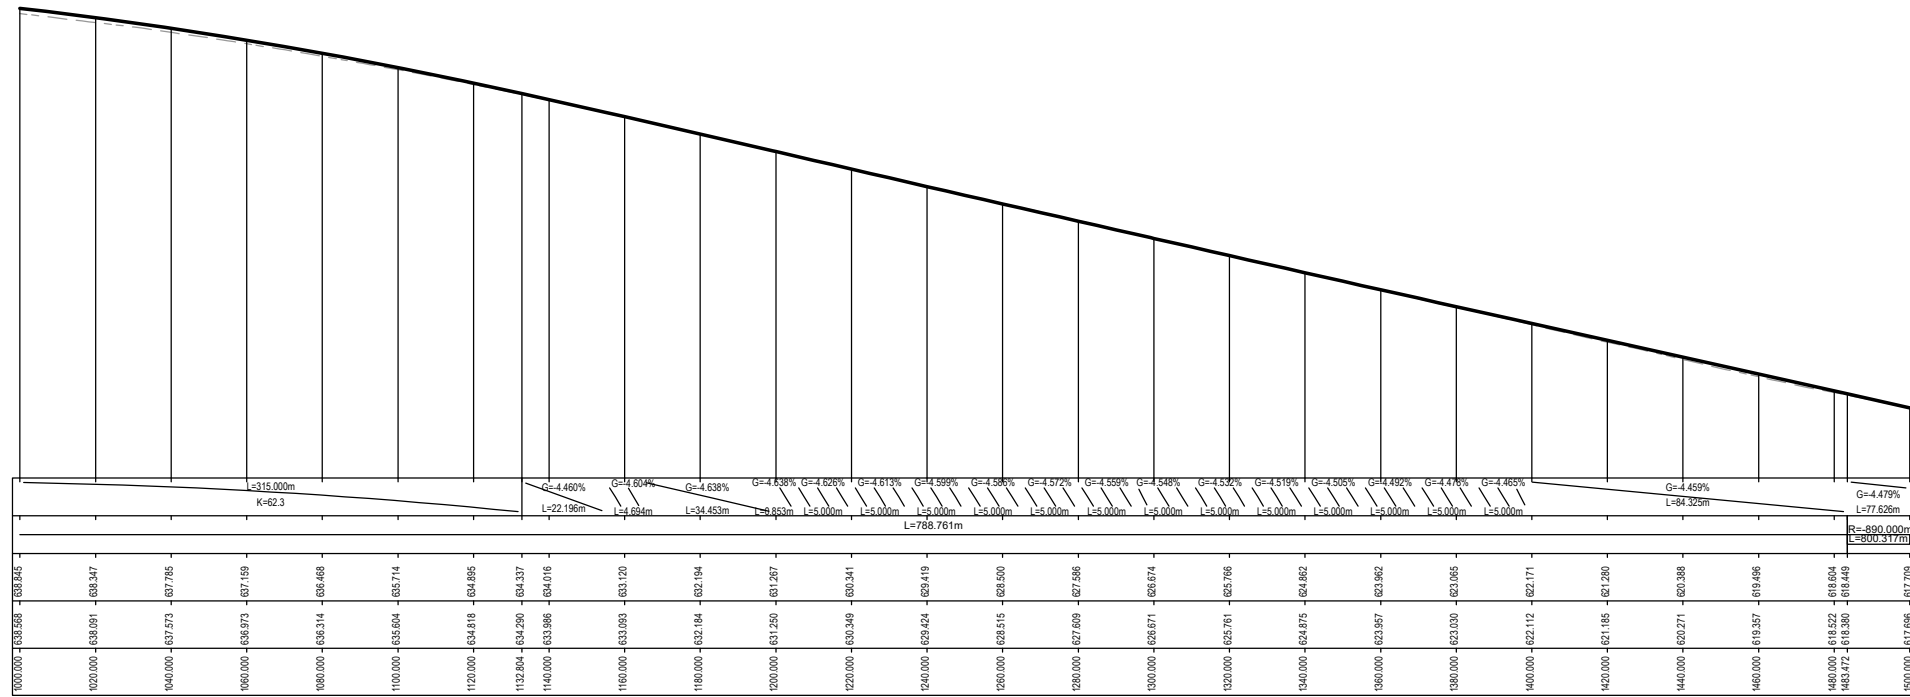

LONGITUDINAL SECTION ALONG CONTROL MC10
 HORIZONTAL 1:1000
 VERTICAL 1:200


UNCONTROLLED COPY
Check Print
NOT FOR CONSTRUCTION

150 mm ON ORIGINAL
 A1


DRAWING FILE LOCATION / NAME V:\Vault\Projects\3002750\CAD\DWG\05_LS_Longitudinal_Sections\3002750-LS-1223.dwg		PLOT DATE 27 May 2022		TIME 11:17:10									
EXTERNAL REFERENCE FILES		REV	DATE	AMENDMENT / REVISION DESCRIPTION	WVR No.	APPROVAL	TITLE	NAME	SCALES AT A1 SIZE DRAWING HORIZ. 1:1000 VERT. 1:100	DESIGNER SMEC Member of the Surbana Jurong Group ABN 47 065 475 149 LEVEL 9, 12 MOORE STREET CANBERRA ACT 2601 AUSTRALIA SMEC PROJECT No 3002750	<input checked="" type="checkbox"/> CHECK PRINT <input type="checkbox"/> PRELIM <input type="checkbox"/> FINAL INITIAL DATE	PROJECT TITLE WILLIAM HOVELL DRIVE DUPLICATION	
		A	19.06.2020	PRELIMINARY SKETCH PLAN	0007	DK	DRAFTER	L. HESLOP				DISCIPLINE DISCIPLINE DISCIPLINE DISCIPLINE BACKDRAFTED/CORRECTED CONFIRMED	
		B	08.10.2020	PRELIMINARY SKETCH PLAN	0014	DK	DRAFTING CHECK	R. GOOSEN	HORIZ. 1:1000 10 0 10 20 30 40 50 VERT. 1:100 1 0 1 2 3 4 5		SCALE AS SHOWN		
		C	13.11.2020	PRELIMINARY SKETCH PLAN SUBMISSION	0015	DK	DESIGNER	B. LEJANO	PHASE PSP		PROJECT / DRAWING No. 3002750-LS-1223		
		D	27.05.2022	DETAIL DESIGN SPAN AND PATH ALIGNMENT CHANGES	0	DK	DESIGN CHECK	T. MEADOWS	REVISION IN PROGRESS		REVISION C.1		
							PROJECT MANAGER	K. DECANHA					
							PROJECT DIRECTOR	D. KEEP					

150 mm ON ORIGINAL

A1

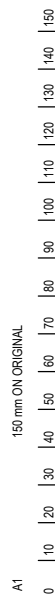

DATUM R.L. 594.000
 VERTICAL ALIGNMENT
 HORIZONTAL ALIGNMENT
 DESIGN LEVELS
 EXISTING LEVELS
 CHAINAGE

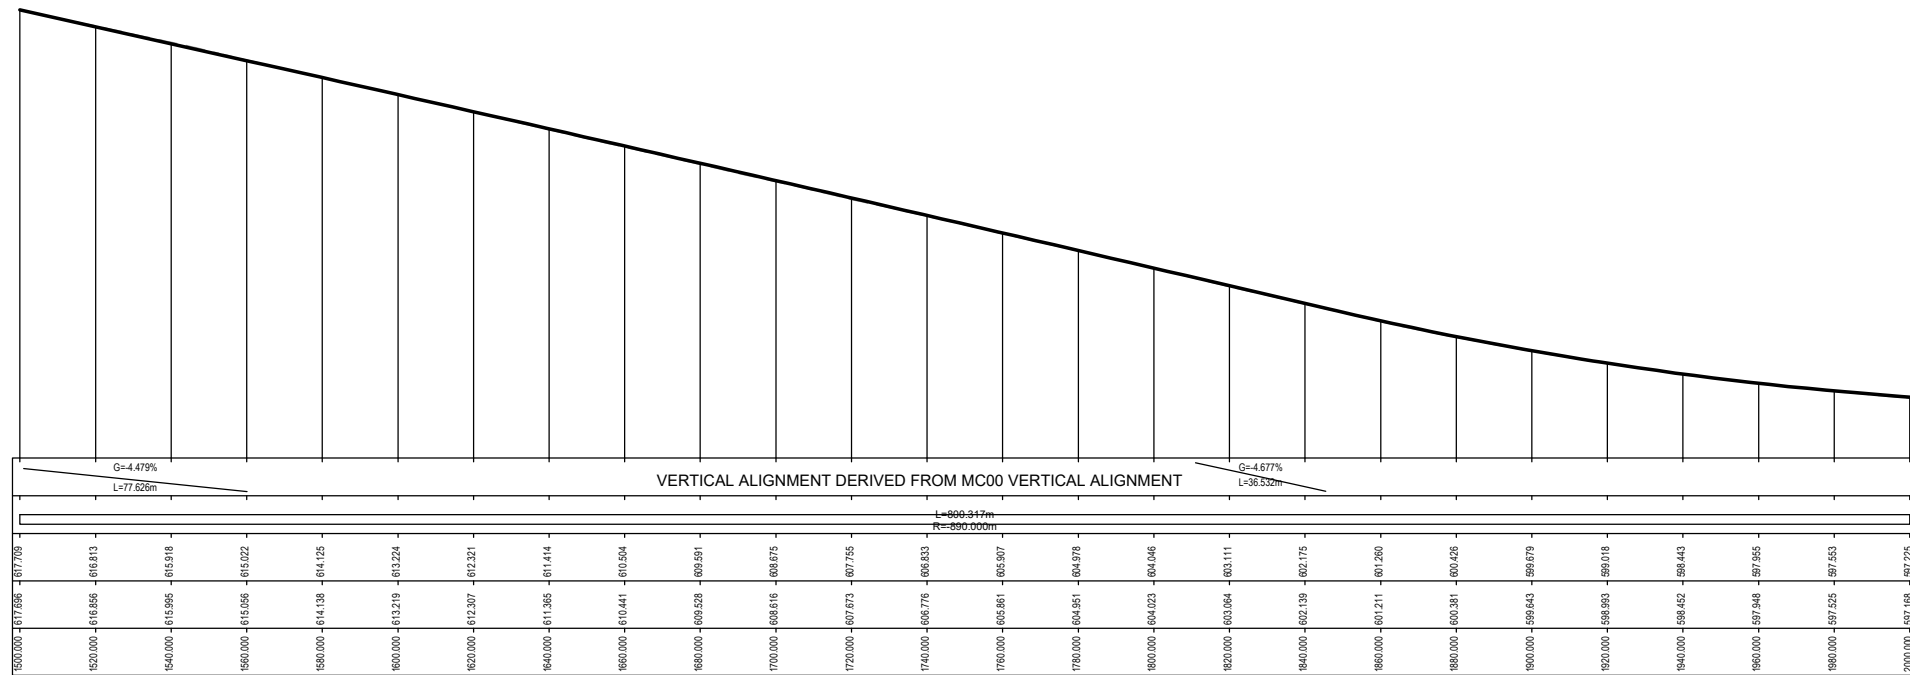

LONGITUDINAL SECTION ALONG CONTROL MC10
 HORIZONTAL 1 : 1000
 VERTICAL 1 : 200


UNCONTROLLED COPY
Check Print
NOT FOR CONSTRUCTION

DR

DRAWING FILE LOCATION / NAME V:_Vault\Projects\3002750\CAD\DWG\05_LS_Longitudinal_Sections\3002750-LS-1224.dwg	PLOT DATE 27 May 2022	TIME 11:17:33
--	--------------------------	------------------

REV	DATE	AMENDMENT / REVISION DESCRIPTION	WVR No.	APPROVAL	TITLE	NAME
A	19.06.2020	PRELIMINARY SKETCH PLAN	0007	DK	DRAFTER	L. HESLOP
B	08.10.2020	PRELIMINARY SKETCH PLAN	0014	DK	DRAFTING CHECK	R. GOOSEN
C	13.11.2020	PRELIMINARY SKETCH PLAN SUBMISSION	0015	DK	DESIGNER	B. LEJANO
D	27.05.2022	DETAIL OF DESIGN SPAN WITH ALIGNMENT CHANGES	0	DK	DESIGN CHECK	T. MEADOWS
					PROJECT MANAGER	K. DECANHA
					PROJECT DIRECTOR	D. KEEP

REVISION IN PROGRESS

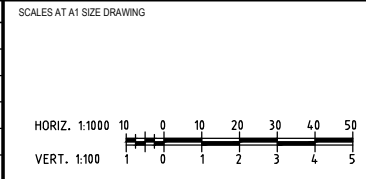


DESIGNER

Member of the Surbana Jurong Group
 ABN 47 065 475 149
 LEVEL 9, 12 MOORE STREET
 CANBERRA ACT 2601 AUSTRALIA
 SMEC PROJECT No 3002750

CHECK PRINT		PRELIM <input type="checkbox"/>	FINAL <input type="checkbox"/>
DISCIPLINE		INITIAL	DATE
DISCIPLINE			
DISCIPLINE			
DISCIPLINE			
BACKDRAFTED/CORRECTED			
CONFIRMED			

PROJECT TITLE WILLIAM HOVELL DRIVE DUPLICATION		PROJECT / DRAWING No. 3002750-LS-1224		REVISION C.1
LONGITUDINAL SECTIONS MC10 EASTBOUND SHEET 4		SCALE AS SHOWN	PHASE PSP	

DATUM R.L. 600.000
 VERTICAL ALIGNMENT
 HORIZONTAL ALIGNMENT
 DESIGN LEVELS
 EXISTING LEVELS
 CHAINAGE

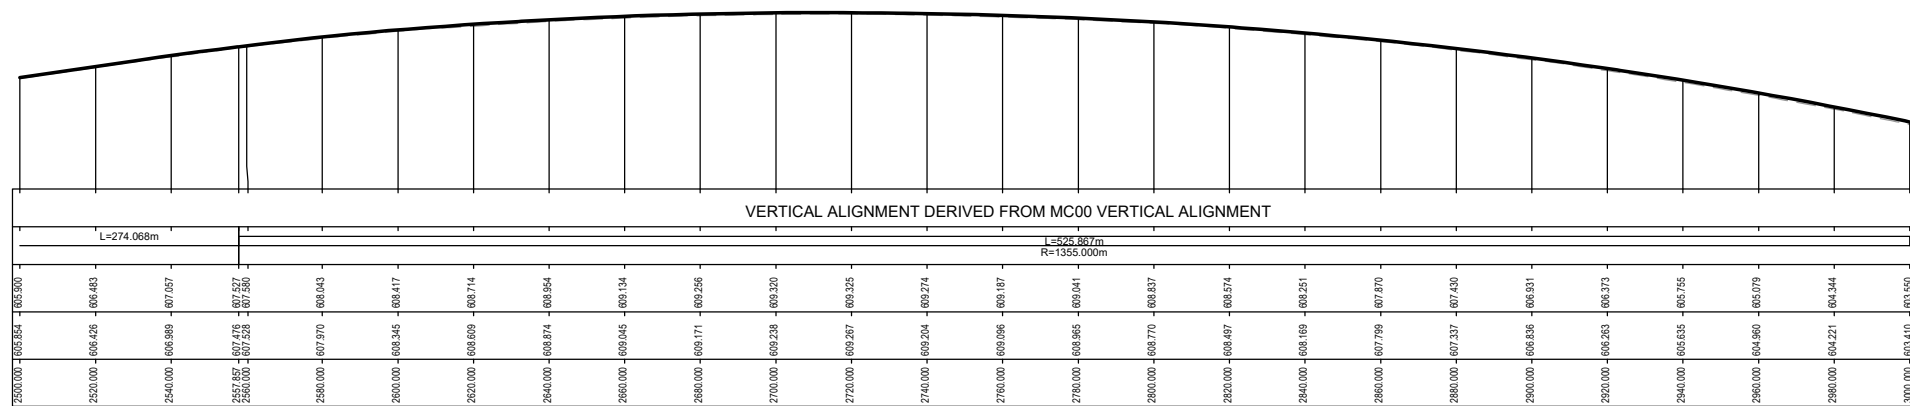

LONGITUDINAL SECTION ALONG CONTROL MC10
 HORIZONTAL 1 : 1000
 VERTICAL 1 : 200


UNCONTROLLED COPY
Check Print
NOT FOR CONSTRUCTION

150 mm ON ORIGINAL
 A1
 0 10 20 30 40 50 60 70 80 90 100 110 120 130 140 150

DRAWING FILE LOCATION / NAME V:\Vault\Projects\3002750\CAD\DWG\05_LS_Longitudinal_Sections\3002750-LS-1226.dwg		PLOT DATE 27 May 2022		TIME 11:18:17										
EXTERNAL REFERENCE FILES		REV	DATE	AMENDMENT / REVISION DESCRIPTION	WVR No.	APPROVAL	TITLE	NAME	SCALES AT A1 SIZE DRAWING	DESIGNER	DR CHECK PRINT PRELIM <input type="checkbox"/> FINAL <input type="checkbox"/> DISCIPLINE DISCIPLINE DISCIPLINE DISCIPLINE BACKDRAFTED/CORRECTED CONFIRMED	PROJECT TITLE WILLIAM HOVELL DRIVE DUPLICATION		
3002750_SMEC.dwg V:\LS_MC10.dwg		A	19.06.2020	PRELIMINARY SKETCH PLAN	0007	DK	DRAFTER	L. HESLOP	HORIZ. 1:1000 10 0 10 20 30 40 50 VERT. 1:100 1 0 1 2 3 4 5	 Member of the Surbana Jurong Group ABN 47 065 475 149 LEVEL 9, 12 MOORE STREET CANBERRA ACT 2601 AUSTRALIA SMEC PROJECT No 3002750		LONGITUDINAL SECTIONS MC10 EASTBOUND SHEET 6		
		B	08.10.2020	PRELIMINARY SKETCH PLAN	0014	DK	DRAFTING CHECK	R. GOOSEN					SCALE	PHASE
		C	13.11.2020	PRELIMINARY SKETCH PLAN SUBMISSION	0015	DK	DESIGNER	B. LEJANO			AS SHOWN	PSP	3002750-LS-1226	C.1
		D	27.05.2022	DETAIL OF DESIGN SPACES WITH ALIGNMENT CHANGES	0	DK	DESIGN CHECK	T. MEADOWS						
							PROJECT MANAGER	K. DECANHA						
							PROJECT DIRECTOR	D. KEEP						

REVISION IN PROGRESS

DATUM R.L. 572.000
 VERTICAL ALIGNMENT
 HORIZONTAL ALIGNMENT
 DESIGN LEVELS
 EXISTING LEVELS
 CHAINAGE

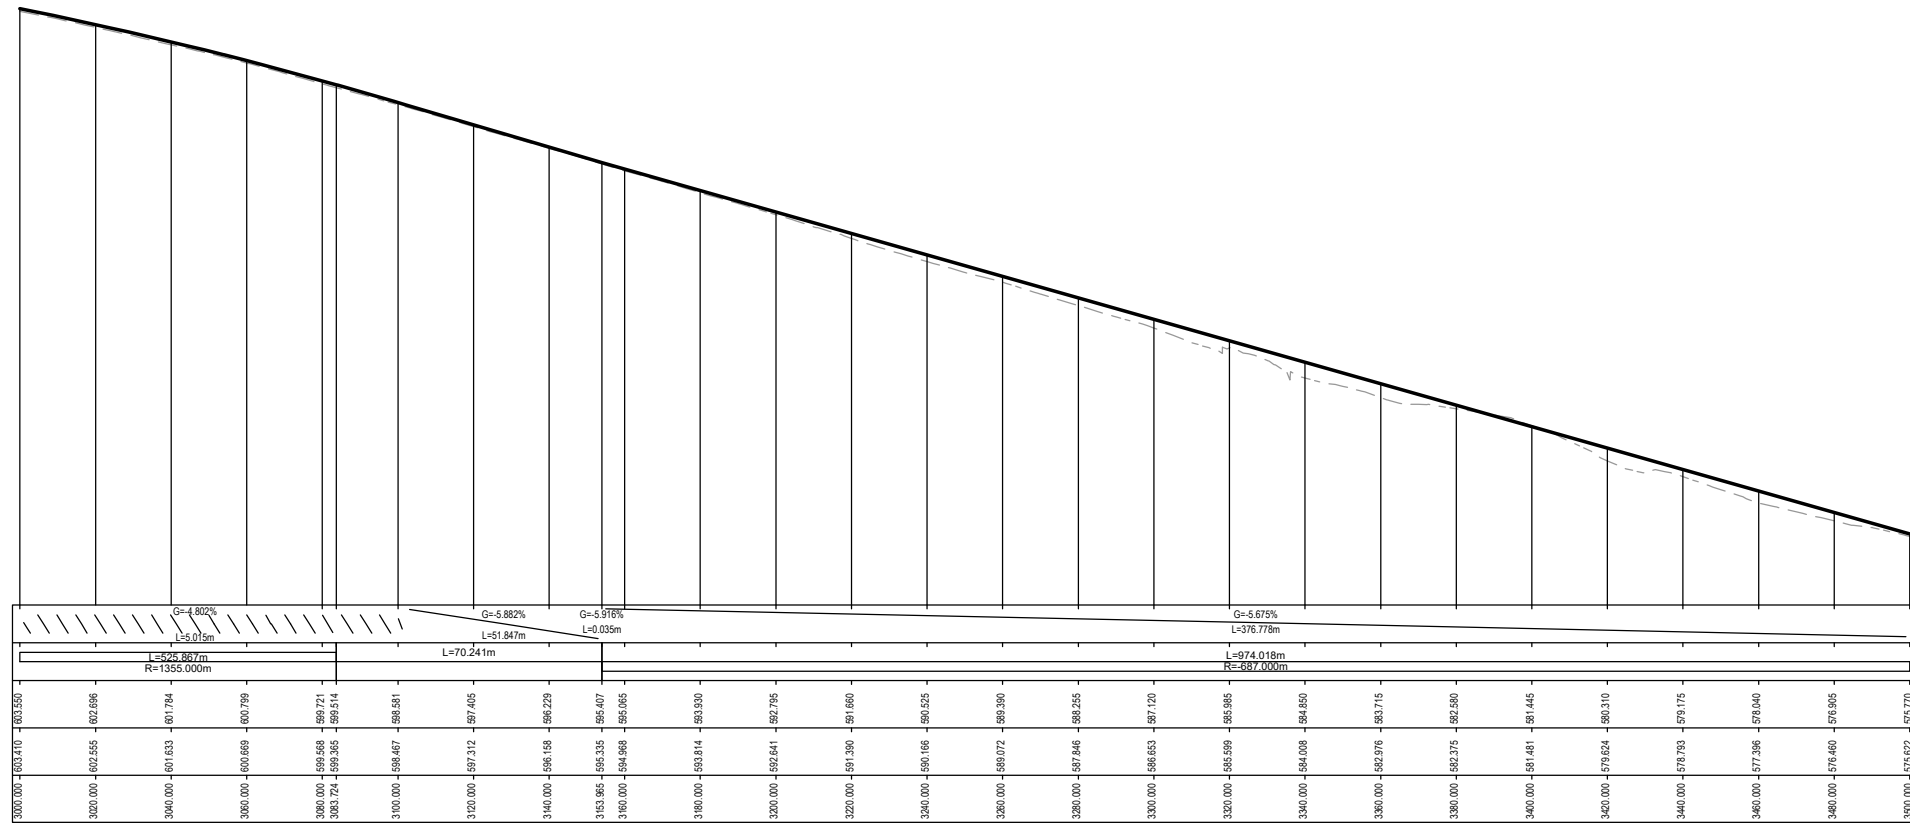


LONGITUDINAL SECTION ALONG CONTROL MC10
 HORIZONTAL 1 : 1000
 VERTICAL 1 : 200

UNCONTROLLED COPY
Check Print
NOT FOR CONSTRUCTION

150 mm ON ORIGINAL
 A1

DRAWING FILE LOCATION / NAME V:\Vault\Projects\3002750\CAD\DWG\05_LS_Longitudinal_Sections\3002750-LS-1227.dwg		PLOT DATE 27 May 2022		TIME 11:18:39	
REV	DATE	AMENDMENT / REVISION DESCRIPTION	WVR No.	APPROVAL	TITLE
A	19.06.2020	PRELIMINARY SKETCH PLAN	0007	DK	DRAFTER <i>L. HESLOP</i>
B	08.10.2020	PRELIMINARY SKETCH PLAN	0014	DK	DRAFTING CHECK <i>R. GOOSEN</i>
C	13.11.2020	PRELIMINARY SKETCH PLAN SUBMISSION	0015	DK	DESIGNER <i>B. LEJANO</i>
D	27.05.2022	DETAILS DESIGN SPAN WITH ALIGNMENT CHANGES	0	DK	DESIGN CHECK <i>T. MEADOWS</i>
					PROJECT MANAGER <i>K. DECANHA</i>
					PROJECT DIRECTOR <i>D. KEEP</i>

REVISION IN PROGRESS

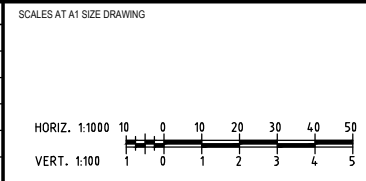

DESIGNER

Member of the Surbana Jurong Group
 ABN 47 065 475 149
 LEVEL 9, 12 MOORE STREET
 CANBERRA ACT 2601 AUSTRALIA
 SMEC PROJECT No 3002750

DR


CHECK PRINT		PRELIM <input type="checkbox"/>	FINAL <input type="checkbox"/>
DISCIPLINE		INITIAL	DATE
DISCIPLINE			
DISCIPLINE			
DISCIPLINE			
BACKDRAFTED/CORRECTED			
CONFIRMED			

PROJECT TITLE WILLIAM HOVELL DRIVE DUPLICATION		PROJECT / DRAWING No. 3002750-LS-1227		REVISION C.1
LONGITUDINAL SECTIONS MC10 EASTBOUND SHEET 7		SCALE AS SHOWN	PHASE PSP	

150 mm ON ORIGINAL

A1

DATUM R.L. 561.000
 VERTICAL ALIGNMENT
 HORIZONTAL ALIGNMENT
 DESIGN LEVELS
 EXISTING LEVELS
 CHAINAGE

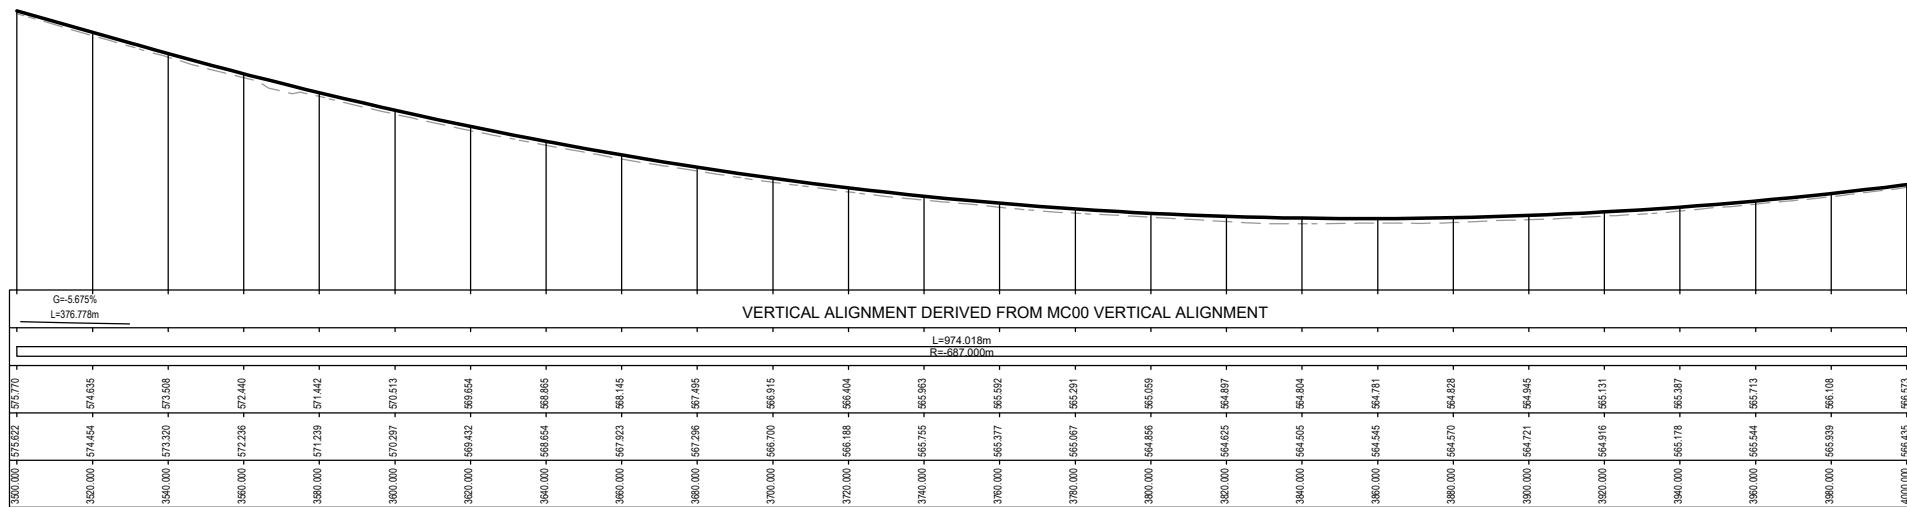

LONGITUDINAL SECTION ALONG CONTROL MC10
 HORIZONTAL 1 : 1000
 VERTICAL 1 : 200


UNCONTROLLED COPY
Check Print
NOT FOR CONSTRUCTION

DRAWING FILE LOCATION / NAME V:\Vault\Projects\3002750\CAD\DWG\05_LS_Longitudinal_Sections\3002750-LS-1228.dwg		PLOT DATE 27 May 2022		TIME 11:19:01																											
EXTERNAL REFERENCE FILES		REV		DATE		AMENDMENT / REVISION DESCRIPTION		WVR No.		APPROVAL		TITLE		NAME		SCALES AT A1 SIZE DRAWING		DESIGNER		CHECK PRINT		PROJECT TITLE		SCALE		PHASE		PROJECT / DRAWING No.		REVISION	
		A		19.06.2020		PRELIMINARY SKETCH PLAN		0007		DK		DRAFTER		L. HESLOP		HORIZ. 1:1000		SMC		CHECK PRINT		WILLIAM HOVELL DRIVE DUPLICATION		AS SHOWN		PSP		3002750-LS-1228		C.1	
		B		08.10.2020		PRELIMINARY SKETCH PLAN		0014		DK		DRAFTING CHECK		R. GOOSEN		VERT. 1:100		Member of the Surbana Jurong Group		PRELIM <input type="checkbox"/> FINAL <input type="checkbox"/>		LONGITUDINAL SECTIONS MC10									
		C		13.11.2020		PRELIMINARY SKETCH PLAN		0015		DK		DESIGNER		B. LEJANO		1 0 10 20 30 40 50		ABN 47 065 475 149		INITIAL		EASTBOUND									
		D		27.05.2022		DETAIL OF DESIGN SPAN AND PATH ALIGNMENT CHANGES		0		DK		DESIGN CHECK		T. MEADOWS		1 1 1 2 3 4 5		LEVEL 9, 12 MOORE STREET		DATE		SHEET 8									
												PROJECT MANAGER		K. DECANHA				CANBERRA ACT 2601 AUSTRALIA													
												PROJECT DIRECTOR		D. KEEP				SMEC PROJECT No 3002750													

REVISION IN PROGRESS

DR

DATUM R.L. 563.000
 VERTICAL ALIGNMENT
 HORIZONTAL ALIGNMENT
 DESIGN LEVELS
 EXISTING LEVELS
 CHAINAGE

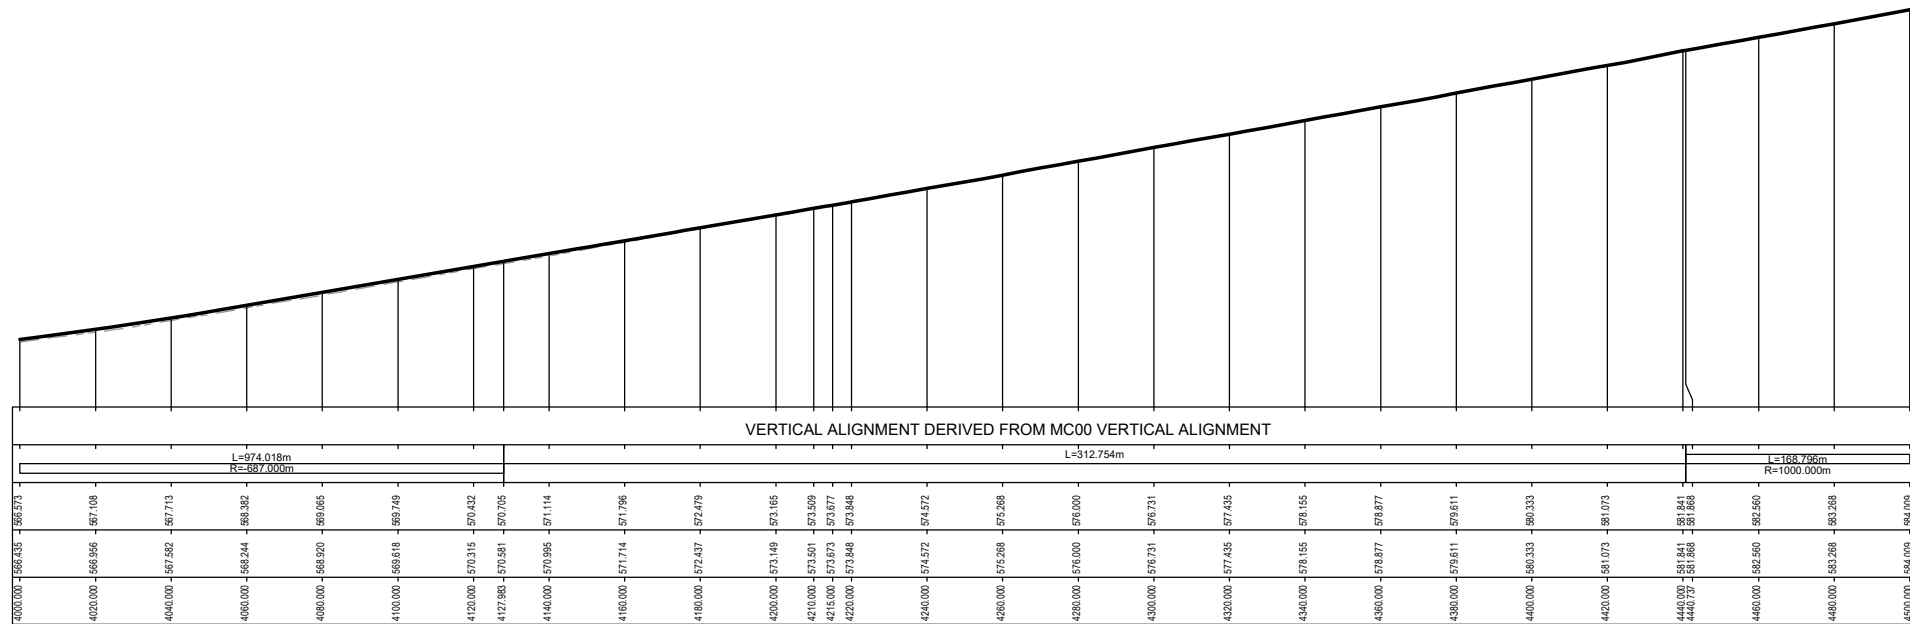

LONGITUDINAL SECTION ALONG CONTROL MC10
 HORIZONTAL 1 : 1000
 VERTICAL 1 : 200

UNCONTROLLED COPY
Check Print
NOT FOR CONSTRUCTION


150 mm ON ORIGINAL
 A1
 0 10 20 30 40 50 60 70 80 90 100 110 120 130 140 150

DRAWING FILE LOCATION / NAME V:\Vault\Projects\3002750\CAD\DWG\05_LS_Longitudinal_Sections\3002750-LS-1229.dwg		PLOT DATE 27 May 2022		TIME 11:19:23									
EXTERNAL REFERENCE FILES		REV	DATE	AMENDMENT / REVISION DESCRIPTION	WVR No.	APPROVAL	TITLE	NAME	SCALES AT A1 SIZE DRAWING HORIZ. 1:1000 VERT. 1:100	DESIGNER SMEC Member of the Surbana Jurong Group ABN 47 065 475 149 LEVEL 9, 12 MOORE STREET CANBERRA ACT 2601 AUSTRALIA SMEC PROJECT No 3002750	CHECK PRINT PRELIM <input type="checkbox"/> FINAL <input type="checkbox"/> INITIAL DATE	PROJECT TITLE WILLIAM HOVELL DRIVE DUPLICATION	
		A	19.06.2020	PRELIMINARY SKETCH PLAN	0007	DK	DRAFTER	L. HESLOP				DISCIPLINE	
		B	08.10.2020	PRELIMINARY SKETCH PLAN	0014	DK	DRAFTING CHECK	R. GOOSEN	DISCIPLINE		SCALE AS SHOWN		
		C	13.11.2020	PRELIMINARY SKETCH PLAN SUBMISSION	0015	DK	DESIGNER	B. LEJANO	DISCIPLINE		PHASE PSP		
		D	27.05.2022	DETAIL OF DESIGN SPAN AND PATH ALIGNMENT CHANGES	0	DK	DESIGN CHECK	T. MEADOWS	DISCIPLINE		PROJECT / DRAWING No. 3002750-LS-1229		
							PROJECT MANAGER	K. DECANHA	DISCIPLINE		REVISION C.1		
							PROJECT DIRECTOR	D. KEEP	DISCIPLINE				

REVISION IN PROGRESS

DR

DATUM R.L. 581.000
 VERTICAL ALIGNMENT
 HORIZONTAL ALIGNMENT
 DESIGN LEVELS
 EXISTING LEVELS
 CHAINAGE

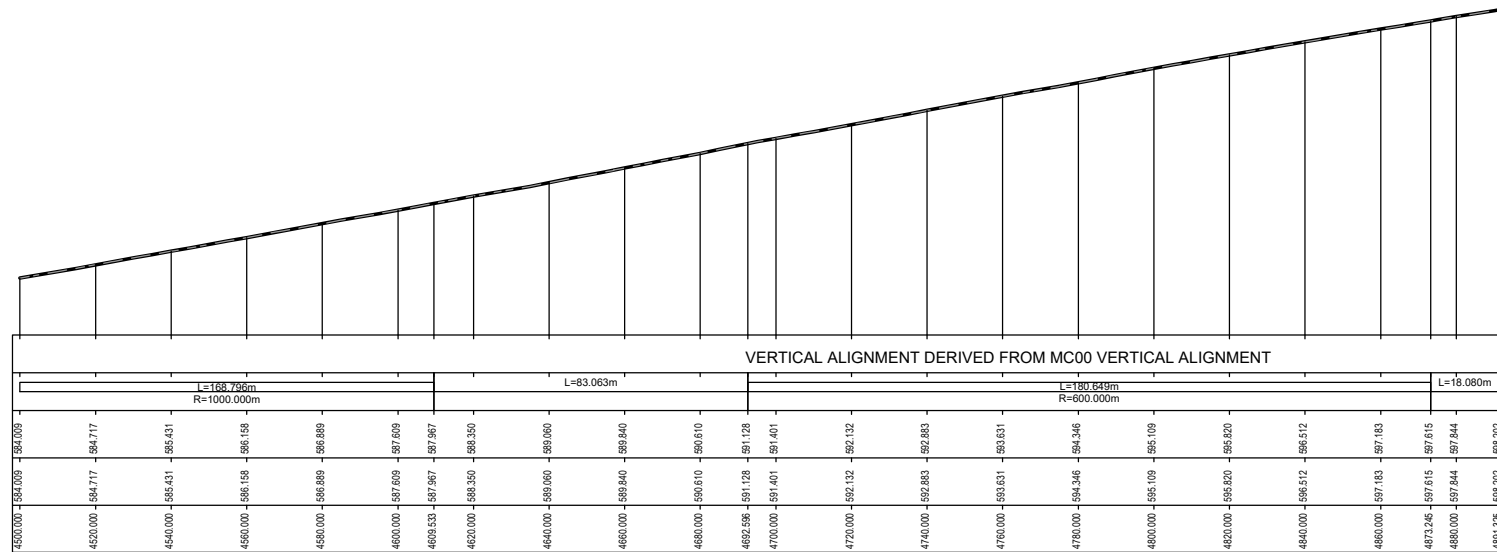

LONGITUDINAL SECTION ALONG CONTROL MC10
 HORIZONTAL 1 : 1000
 VERTICAL 1 : 200


UNCONTROLLED COPY
Check Print
NOT FOR CONSTRUCTION

150 mm ON ORIGINAL
 A1

DRAWING FILE LOCATION / NAME V:_Vault\Projects\3002750\CAD\DWG\05_LS_Longitudinal_Sections\3002750-LS-1230.dwg		PLOT DATE 27 May 2022		TIME 11:19:45	
EXTERNAL REFERENCE FILES	REV	DATE	AMENDMENT / REVISION DESCRIPTION	WVR No.	APPROVAL
	A	19.06.2020	PRELIMINARY SKETCH PLAN	0007	DK
	B	08.10.2020	PRELIMINARY SKETCH PLAN	0014	DK
	C	13.11.2020	PRELIMINARY SKETCH PLAN SUBMISSION	0015	DK
	D	27.05.2022	DETAIL OF DESIGN SPACES WITH ALIGNMENT CHANGES	0	DK

REVISION IN PROGRESS

TITLE	NAME
DRAFTER	L. HESLOP
DRAFTING CHECK	R. GOOSEN
DESIGNER	B. LEJANO
DESIGN CHECK	T. MEADOWS
PROJECT MANAGER	K. DECANHA
PROJECT DIRECTOR	D. KEEP

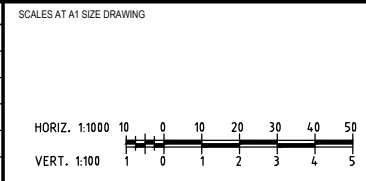

DESIGNER

SMEC
 Member of the Surbana Jurong Group
 ABN 47 065 475 149
 LEVEL 9, 12 MOORE STREET
 CANBERRA ACT 2601 AUSTRALIA
 SMEC PROJECT No 3002750


CHECK PRINT

DISCIPLINE	PRELIM <input type="checkbox"/>	FINAL <input type="checkbox"/>
DISCIPLINE	INITIAL	DATE
DISCIPLINE		
DISCIPLINE		
DISCIPLINE		
BACKDRAFTED/CORRECTED		
CONFIRMED		

PROJECT TITLE WILLIAM HOVELL DRIVE DUPLICATION		PROJECT / DRAWING No. 3002750-LS-1230		REVISION C.1	
LONGITUDINAL SECTIONS MC10 EASTBOUND SHEET 10		SCALE AS SHOWN		PHASE PSP	

DR

150 mm ON ORIGINAL

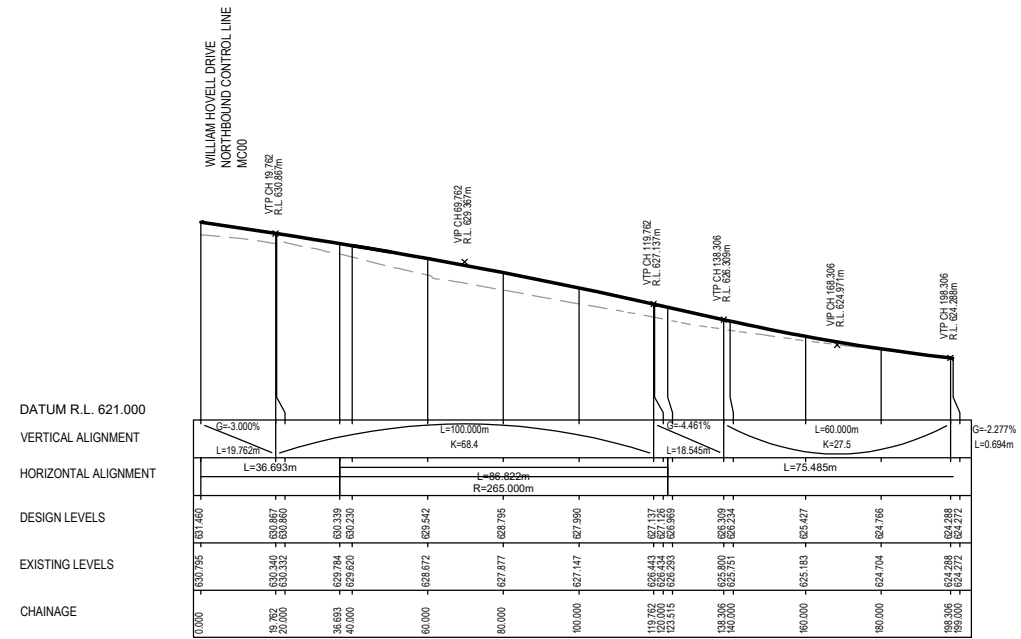

LONGITUDINAL SECTION ALONG CONTROL MC30

HORIZONTAL 1 : 1000
VERTICAL 1 : 200

3002750 - WILLIAMHOVELL DRIVE DUPLICATION
LONGITUDINAL SECTION - CONTROL LINE MC30
HORIZ SCALE = 1:1000 VERT SCALE = 1:200
CREATED 25/05/2021 AT 03:26:49


UNCONTROLLED COPY
Check Print
NOT FOR CONSTRUCTION

DR

DRAWING FILE LOCATION / NAME V:_Vault\Projects\3002750\CAD\DWG\05_LS_Longitudinal_Sections\3002750-LS-1240.dwg	PLOT DATE 27 May 2022	TIME 11:20:07
--	--------------------------	------------------

REV	DATE	AMENDMENT / REVISION DESCRIPTION	WVR No.	APPROVAL	TITLE	NAME
A	19.06.2020	PRELIMINARY SKETCH PLAN	0007	DK	DRAFTER	L. HESLOP
B	08.10.2020	PRELIMINARY SKETCH PLAN	0014	DK	DRAFTING CHECK	R. GOOSEN
C	13.11.2020	PRELIMINARY SKETCH PLAN SUBMISSION	0015	DK	DESIGNER	B. LEJANO
D	27.05.2022	DETAIL FOR DESIGN SUBMITTAL PATH ALIGNMENT CHANGES	0	DK	DESIGN CHECK	T. MEADOWS
					PROJECT MANAGER	K. DECANHA
					PROJECT DIRECTOR	D. KEEP

REVISION IN PROGRESS

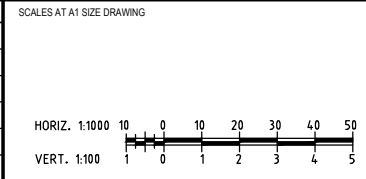


DESIGNER

Member of the Surbana Jurong Group
ABN 47 065 475 149

LEVEL 9, 12 MOORE STREET
CANBERRA ACT 2601 AUSTRALIA
SMEC PROJECT No 3002750

CHECK PRINT		PRELIM <input type="checkbox"/>	FINAL <input type="checkbox"/>
DISCIPLINE		INITIAL	DATE
DISCIPLINE			
DISCIPLINE			
DISCIPLINE			
BACKDRAFTED/CORRECTED			
CONFIRMED			

PROJECT TITLE WILLIAMHOVELL DRIVE DUPLICATION		PROJECT / DRAWING No. 3002750-LS-1240	
LONGITUDINAL SECTIONS MC30 EASTBOUND SHEET 1		SCALE AS SHOWN	PHASE PSP
		REVISION C.1	

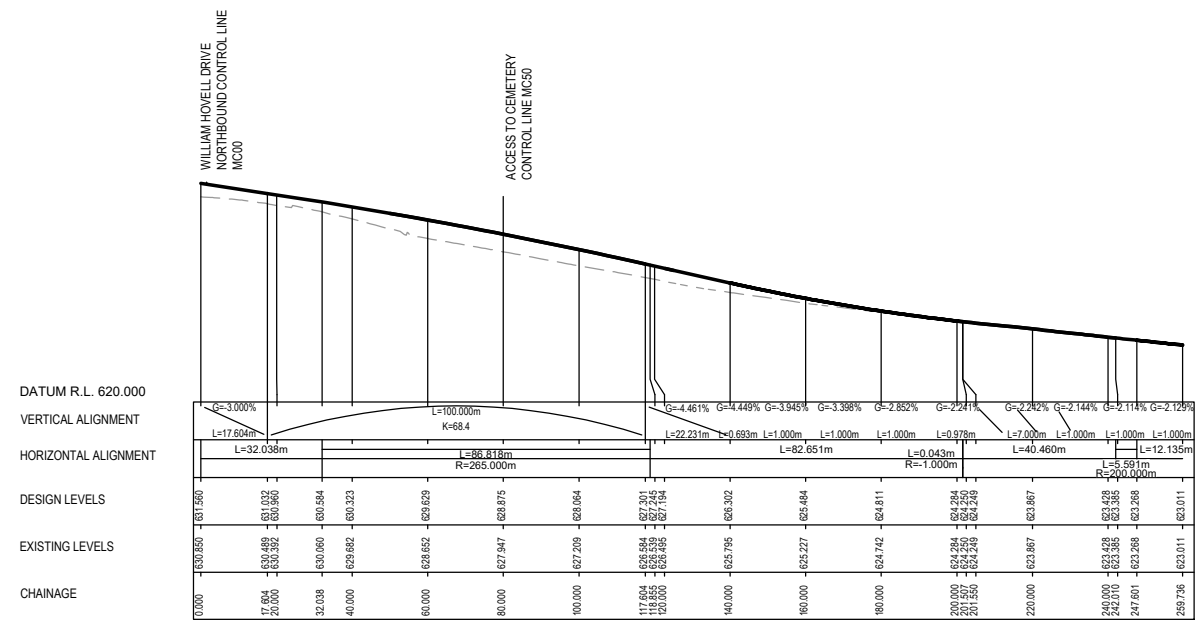

LONGITUDINAL SECTION ALONG CONTROL MC31

HORIZONTAL 1:1000
VERTICAL 1:200

UNCONTROLLED COPY
Check Print
NOT FOR CONSTRUCTION

150 mm ON ORIGINAL
A1

REV	DATE	AMENDMENT / REVISION DESCRIPTION
A	08.10.2020	PRELIMINARY SKETCH PLAN
B	13.11.2020	PRELIMINARY SKETCH PLAN SUBMISSION
C	TBC	DETAIL DESIGN
D	27.05.2022	DETAIL DESIGN WITH SPINE AND PATH ALIGNMENT CHANGES

WVR No.	APPROVAL	TITLE	NAME
0007	DK	DRAFTER	L. HESLOP
0015	DK	DRAFTING CHECK	R. GOOSEN
0	DK	DESIGNER	B. LEJANO
0	DK	DESIGN CHECK	T. MEADOWS
		PROJECT MANAGER	K. DECANHA
		PROJECT DIRECTOR	D. KEEP

EXTERNAL REFERENCE FILES
V:_Vault\Projects\3002750\CAD\DWG\05_LS_Longitudinal_Sections\3002750-LS-1241.dwg

SCALES AT A1 SIZE DRAWING
HORIZ. 1:1000
VERT. 1:100


DESIGNER **SMEC**
Member of the Surbana Jurong Group
ABN 47 065 475 149
LEVEL 9, 12 MOORE STREET
CANBERRA ACT 2601 AUSTRALIA
SMEC PROJECT No 3002750

CHECK PRINT		PRELIM	FINAL
DISCIPLINE	INITIAL	DATE	
DISCIPLINE			
DISCIPLINE			
PROJECT TITLE		PROJECT / DRAWING No.		REVISION
WILLIAM HOVELL DRIVE DUPLICATION		3002750-LS-1241		B.1
LONGITUDINAL SECTIONS MC31 EASTBOUND SHEET 1		SCALE	PHASE	
		AS SHOWN	PSP	

DR

REVISION IN PROGRESS

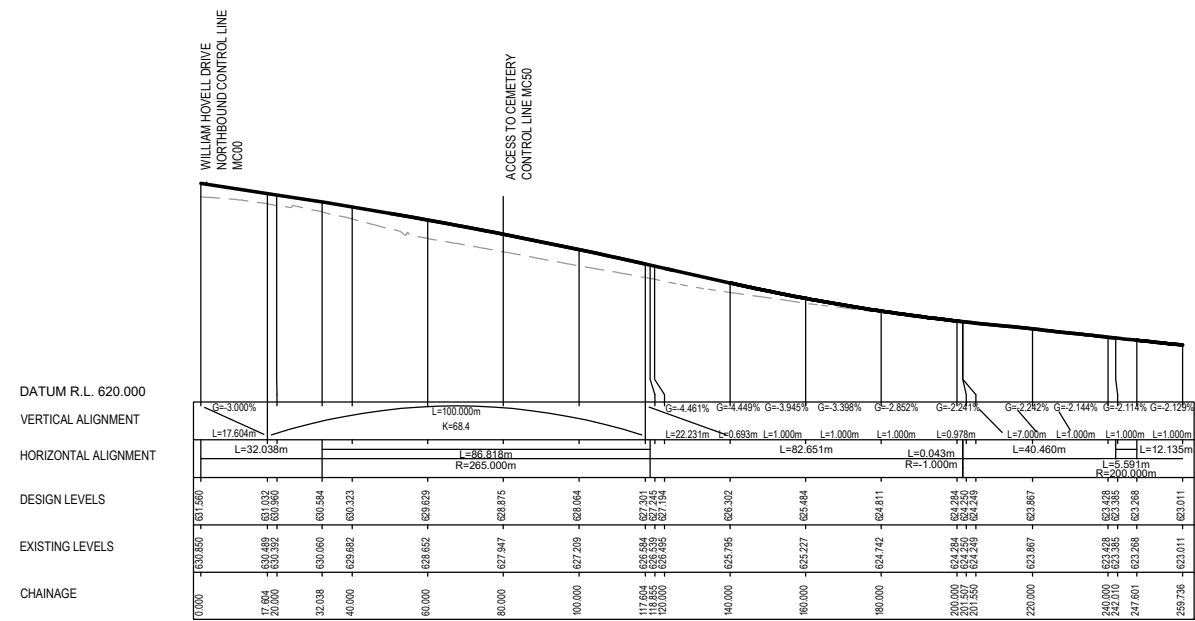

LONGITUDINAL SECTION ALONG CONTROL MC31


HORIZONTAL 1:1000
VERTICAL 1:200

UNCONTROLLED COPY
Check Print
NOT FOR CONSTRUCTION

150 mm ON ORIGINAL
A1

DRAWING FILE LOCATION / NAME V:\Vault\Projects\3002750\CAD\DWG\05_LS_Longitudinal_Sections\3002750-LS-1245.dwg		PLOT DATE 27 May 2022		TIME 11:20:50	
REV	DATE	AMENDMENT / REVISION DESCRIPTION	WVR No.	APPROVAL	TITLE
A	08.10.2020	PRELIMINARY SKETCH PLAN	0014	DK	DRAFTER <i>L. HESLOP</i>
B	13.11.2020	PRELIMINARY SKETCH PLAN SUBMISSION	0015	DK	DRAFTING CHECK <i>R. GOOSEN</i>
C	TBC	DETAIL DESIGN	0	DK	DESIGNER <i>B. LEJANO</i>
D	27.05.2022	DETAIL DESIGN WITH SPACING PATH ALIGNMENT CHANGES	0	DK	DESIGN CHECK <i>T. MEADOWS</i>
					PROJECT MANAGER <i>K. DECANHA</i>
					PROJECT DIRECTOR <i>D. KEEP</i>

REVISION IN PROGRESS

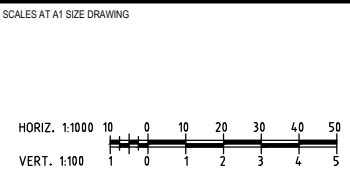

DESIGNER
SMEC
Member of the Surbana Jurong Group
ABN 47 065 475 149
LEVEL 9, 12 MOORE STREET
CANBERRA ACT 2601 AUSTRALIA
SMEC PROJECT No 3002750


DR

CHECK PRINT		PRELIM	FINAL
DISCIPLINE		<input type="checkbox"/>	<input type="checkbox"/>
DISCIPLINE		INITIAL	DATE
DISCIPLINE			
DISCIPLINE			
DISCIPLINE			
BACKDRAFTED/CORRECTED			
CONFIRMED			

PROJECT TITLE WILLIAM HOVELL DRIVE DUPLICATION		PROJECT / DRAWING No. 3002750-LS-1245	
LONGITUDINAL SECTIONS MC40 EASTBOUND SHEET 1		SCALE AS SHOWN	PHASE PSP
		REVISION B.1	

150 mm ON ORIGINAL

A1

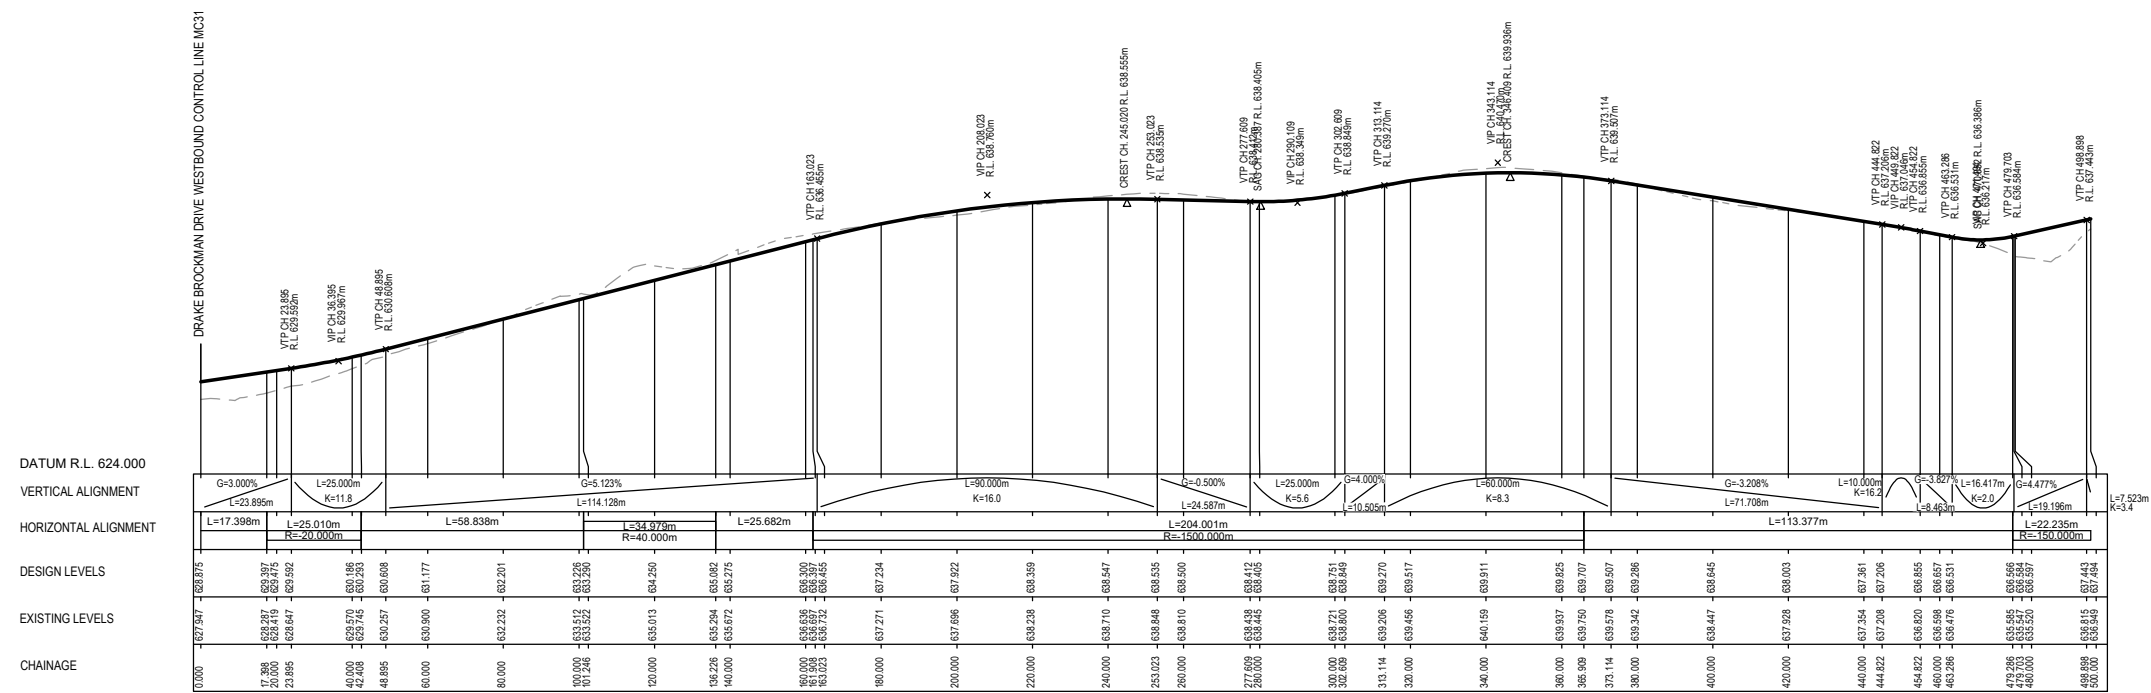


UNCONTROLLED COPY
Check Print
NOT FOR CONSTRUCTION

DRAWING FILE LOCATION / NAME		PLOT DATE		TIME	
V:\Vault\Projects\3002750\CAD\DWG\05_LS_Longitudinal_Sections\3002750-LS-1250.dwg		27 May 2022		11:21:12	
EXTERNAL REFERENCE FILES		REV	DATE	AMENDMENT / REVISION DESCRIPTION	WVR No.
		A	19.06.2020	PRELIMINARY SKETCH PLAN	0007
		B	08.10.2020	PRELIMINARY SKETCH PLAN	0014
		C	TBC	DETAIL DESIGN	0
		D	27.05.2022	DETAIL DESIGN (SPECIAL PATH ALIGNMENT CHANGES)	0

APPROVAL	TITLE	NAME
DK	DRAFTER	L. HESLOP
DK	DRAFTING CHECK	R. GOOSEN
DK	DESIGNER	B. LEJANO
DK	DESIGN CHECK	T. MEADOWS
DK	PROJECT MANAGER	K. DECANHA
DK	PROJECT DIRECTOR	D. KEEP

SCALES AT A1 SIZE DRAWING
HORIZ. 1:1000
VERT. 1:100

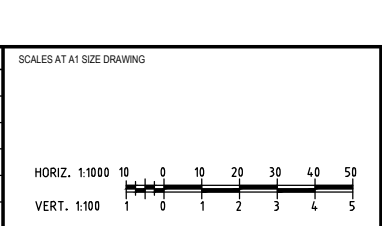

DESIGNER

Member of the Surlana Jurong Group


ABN 47 065 475 149

LEVEL 9, 12 MOORE STREET
 CANBERRA ACT 2601 AUSTRALIA
 SMEC PROJECT No 3002750

CHECK PRINT		PRELIM <input type="checkbox"/>	FINAL <input type="checkbox"/>
DISCIPLINE		INITIAL	DATE
DISCIPLINE			
DISCIPLINE			
DISCIPLINE			
BACKDRAFTED/CORRECTED			
CONFIRMED			

PROJECT TITLE		WILLIAM HOVELL DRIVE DUPLICATION	
LONGITUDINAL SECTIONS MC50		CEMETERY ACCESS	
SHEET 1			
SCALE	PHASE	PROJECT / DRAWING No.	REVISION
AS SHOWN	PSP	3002750-LS-1250	C.1

DATUM R.L. 633.000
 VERTICAL ALIGNMENT
 HORIZONTAL ALIGNMENT
 DESIGN LEVELS
 EXISTING LEVELS
 CHAINAGE

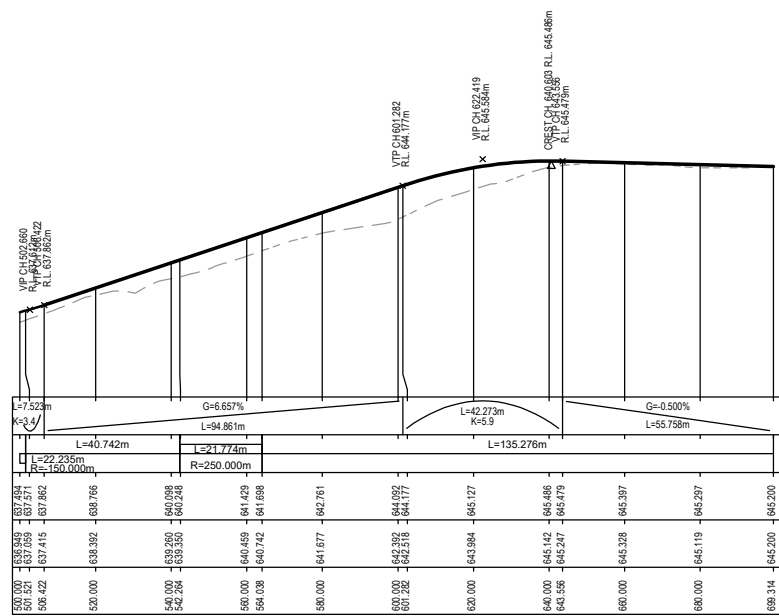

LONGITUDINAL SECTION ALONG CONTROL MC50
 HORIZONTAL 1 : 1000
 VERTICAL 1 : 200

UNCONTROLLED COPY
Check Print
NOT FOR CONSTRUCTION

150 mm ON ORIGINAL
 A1

DRAWING FILE LOCATION / NAME
 V:\Vault\Projects\3002750\CAD\DWG\05_LS_Longitudinal_Sections\3002750-LS-1251.dwg


PLOT DATE
 27 May 2022

TIME
 11:21:34

REV	DATE	AMENDMENT / REVISION DESCRIPTION
A	19.06.2020	PRELIMINARY SKETCH PLAN
B	08.10.2020	PRELIMINARY SKETCH PLAN
C	TBC	DETAIL DESIGN
D	27.05.2022	DETAIL DESIGN (SPECIAL PATH ALIGNMENT CHANGES)

REVISION IN PROGRESS

WVR No.	APPROVAL	TITLE	NAME
0007	DK	DRAFTER	L. HESLOP
0014	DK	DRAFTING CHECK	R. GOOSEN
0	DK	DESIGNER	B. LEJANO
0	DK	DESIGN CHECK	T. MEADOWS
		PROJECT MANAGER	K. DECANHA
		PROJECT DIRECTOR	D. KEEP

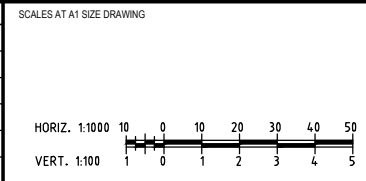

DESIGNER

 Member of the Surbana Jurong Group
 ABN 47 065 475 149
 LEVEL 9, 12 MOORE STREET
 CANBERRA ACT 2601 AUSTRALIA
 SMEC PROJECT No 3002750

DR


CHECK PRINT		PRELIM	FINAL
DISCIPLINE	INITIAL	DATE	
DISCIPLINE			
DISCIPLINE			
DISCIPLINE			
DISCIPLINE			
BACKDRAFTED/CORRECTED			
CONFIRMED			

PROJECT TITLE		PROJECT / DRAWING No.		REVISION
WILLIAM HOVELL DRIVE DUPLICATION		3002750-LS-1251		B.1
LONGITUDINAL SECTIONS MC50 CEMETERY ACCESS SHEET 2		SCALE	PHASE	
		AS SHOWN	PSP	

150 mm ON ORIGINAL

A1

DATUM R.L. 554.000
 VERTICAL ALIGNMENT
 HORIZONTAL ALIGNMENT
 DESIGN LEVELS
 EXISTING LEVELS
 CHAINAGE

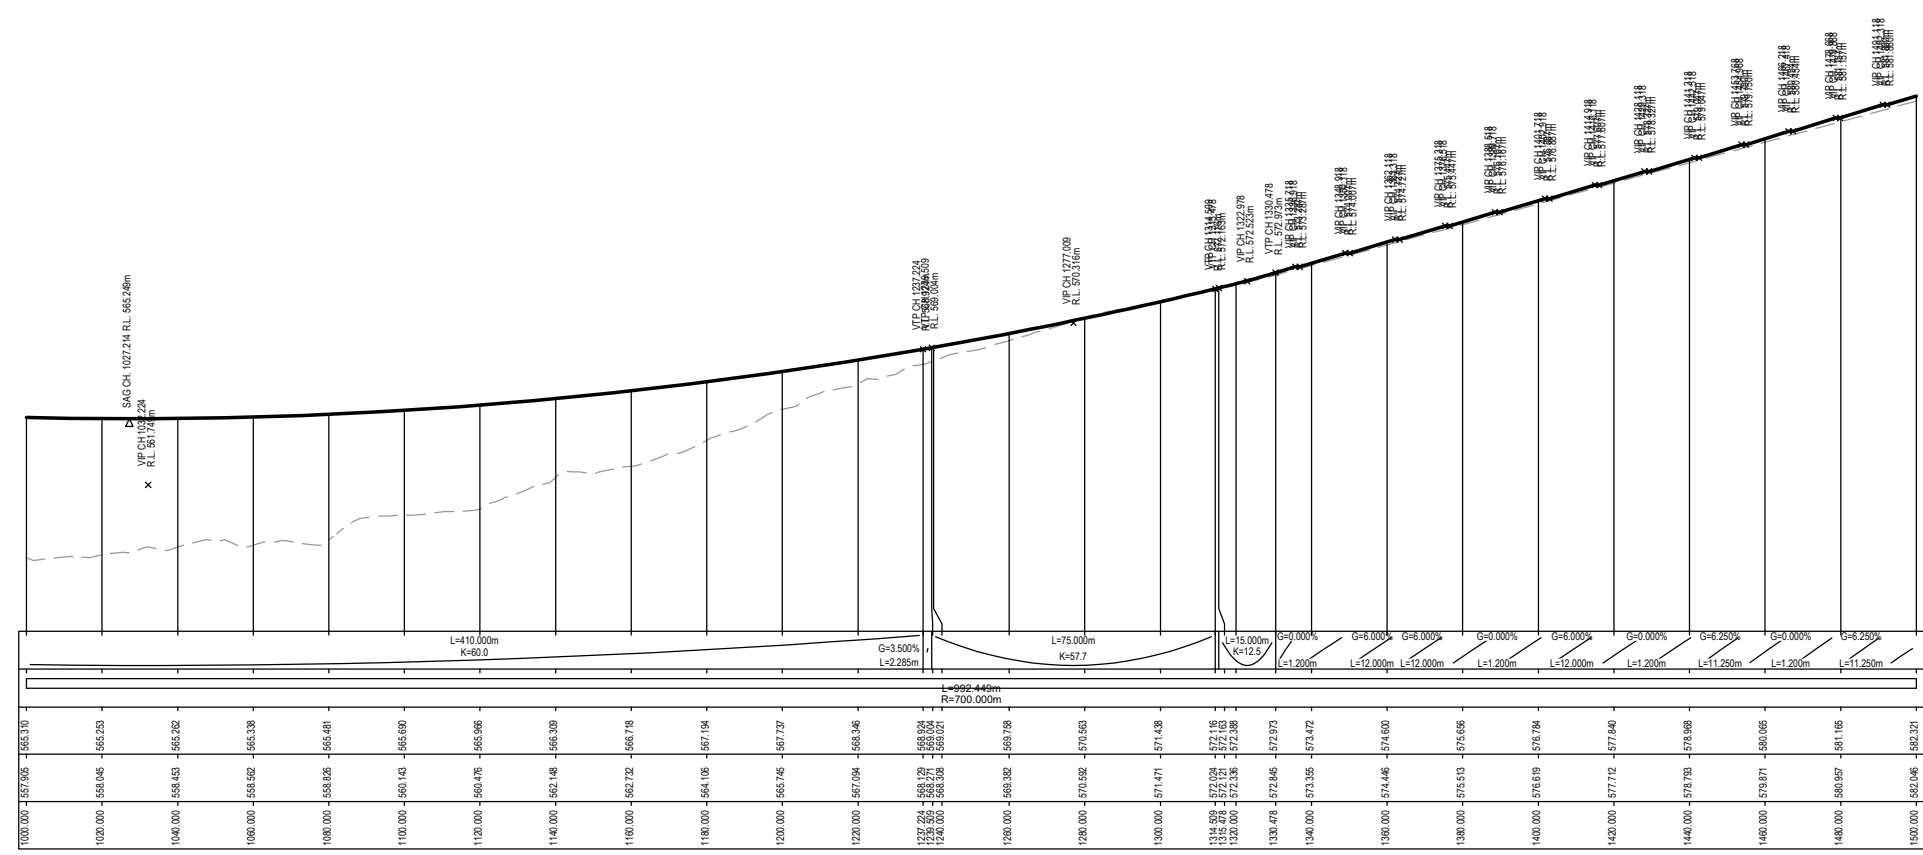

LONGITUDINAL SECTION ALONG CONTROL MP20

HORIZONTAL 1 : 1000
 VERTICAL 1 : 200

UNCONTROLLED COPY
Check Print
NOT FOR CONSTRUCTION


DRAWING FILE LOCATION / NAME
 V:\Vault\Projects\3002750\CAD\DWG\05_LS_Longitudinal_Sections\3002750-LS-1262.dwg

PLOT DATE 27 May 2022
 TIME 11:22:18

REV	DATE	AMENDMENT / REVISION DESCRIPTION
A	08.10.2020	PRELIMINARY SKETCH PLAN
B	27.05.2022	DETAILED DESIGN, SHARED PATH ALIGNMENT CHANGES

REVISION IN PROGRESS

WVR No.	APPROVAL	TITLE	NAME
0014	DK	DRAFTER	L. HESLOP
0	DK	DRAFTING CHECK	R. GOOSEN
		DESIGNER	B. LEJANO
		DESIGN CHECK	T. MEADOWS
		PROJECT MANAGER	K. DECANHA
		PROJECT DIRECTOR	D. KEEP

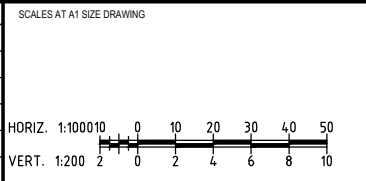

DESIGNER

Member of the Surbana Jurong Group
 ABN 47 065 475 149
 LEVEL 9, 12 MOORE STREET
 CANBERRA ACT 2601 AUSTRALIA
 SMEC PROJECT No 3002750

DR


CHECK PRINT		PRELIM	FINAL
DISCIPLINE	INITIAL	DATE	
DISCIPLINE			
DISCIPLINE			
DISCIPLINE			
DISCIPLINE			
BACKDRAFTED/CORRECTED			
CONFIRMED			

PROJECT TITLE		PROJECT / DRAWING No.		REVISION
WILLIAM HOVELL DRIVE DUPLICATION		3002750-LS-1262		A.1
LONGITUDINAL SECTIONS MP20 SHARED USER PATH SHEET 3		SCALE AS SHOWN	PHASE PSP	

150 mm ON ORIGINAL

150
140
130
120
110
100
90
80
70
60
50
40
30
20
10
0

DATUM R.L. 579.000
VERTICAL ALIGNMENT
HORIZONTAL ALIGNMENT
DESIGN LEVELS
EXISTING LEVELS
CHAINAGE

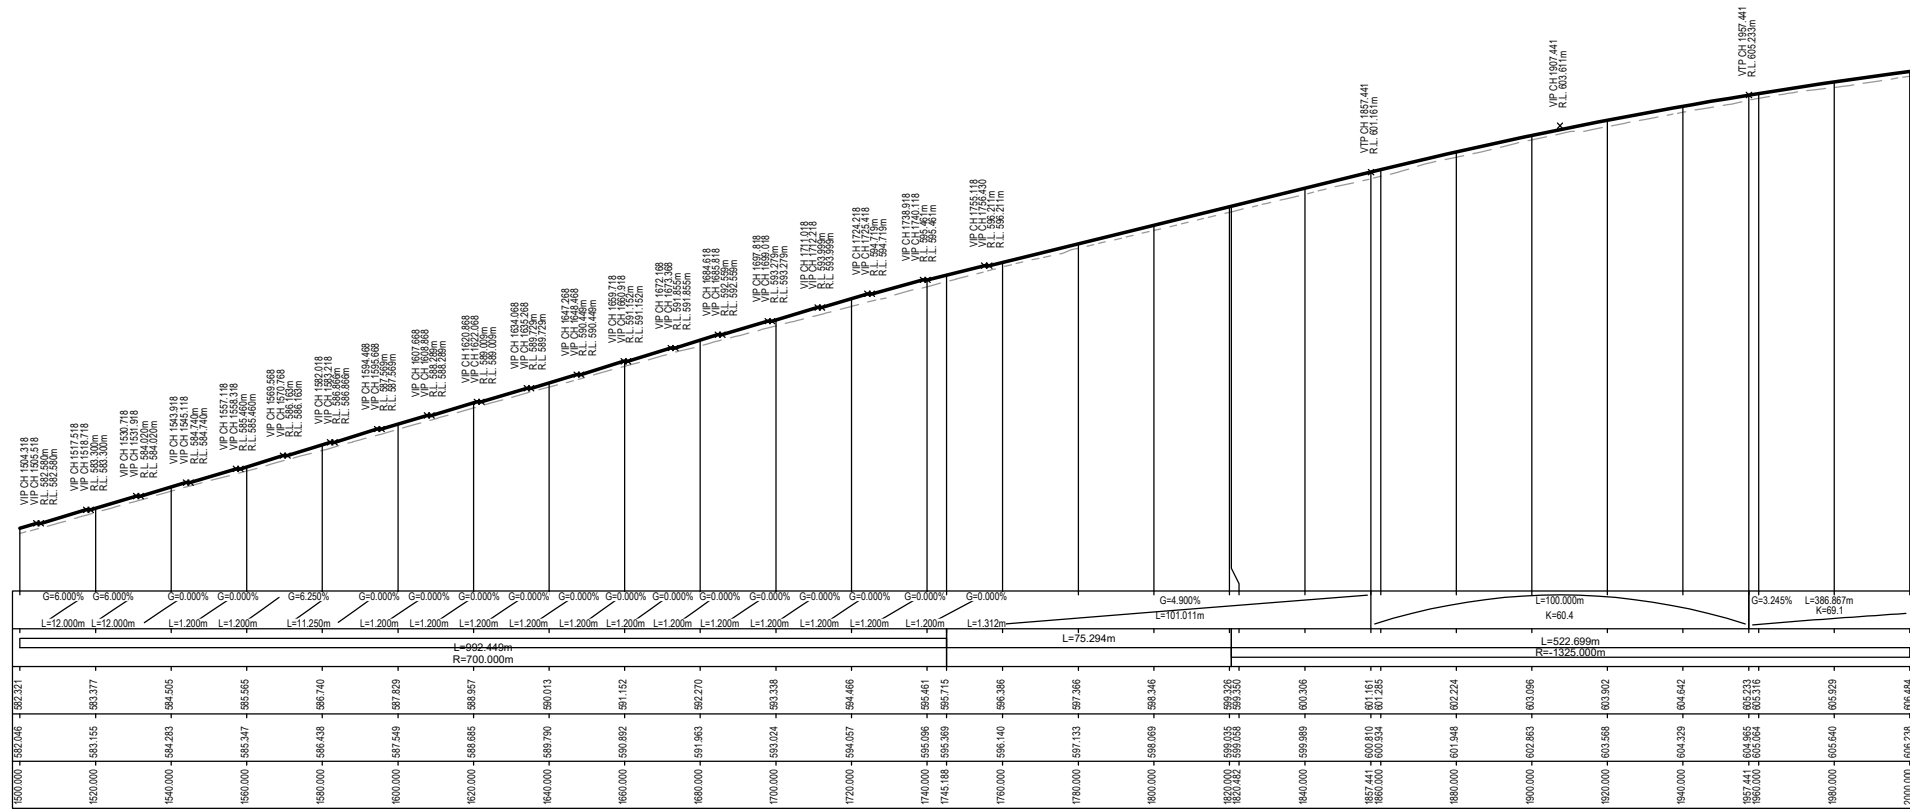

LONGITUDINAL SECTION ALONG CONTROL MP20
HORIZONTAL 1:1000
VERTICAL 1:200

UNCONTROLLED COPY
Check Print
NOT FOR CONSTRUCTION

DRAWING FILE LOCATION / NAME V:\Vault\Projects\3002750\CAD\DWG\05_LS_Longitudinal_Sections\3002750-LS-1263.dwg		PLOT DATE 27 May 2022		TIME 11:22:40		
EXTERNAL REFERENCE FILES		REV	DATE	AMENDMENT / REVISION DESCRIPTION		
		A	08.10.2020	PRELIMINARY SKETCH PLAN		
		B	27.05.2022	DETAILED DESIGN, SHARED PATH ALIGNMENT CHANGES		

WVR No.	0014	APPROVAL	DK	TITLE	DRAFTER	L. HESLOP
	0		DK		DRAFTING CHECK	R. GOOSEN
					DESIGNER	B. LEJANO
					DESIGN CHECK	T. MEADOWS
					PROJECT MANAGER	K. DECANHA
					PROJECT DIRECTOR	D. KEEP

SCALES AT A1 SIZE DRAWING	HORIZ. 1:100010	0 10 20 30 40 50
	VERT. 1:200	0 2 4 6 8 10

DESIGNER

Member of the Surbana Jurong Group
ABN 47 065 475 149

LEVEL 9, 12 MOORE STREET
CANNBERRA ACT 2601 AUSTRALIA
SMC PROJECT No 3002750

CHECK PRINT		PRELIM <input type="checkbox"/>	FINAL <input type="checkbox"/>
DISCIPLINE		INITIAL	DATE
DISCIPLINE			
DISCIPLINE			
DISCIPLINE			
BACKDRAFTED/CORRECTED			
CONFIRMED			


PROJECT TITLE	WILLIAM HOVELL DRIVE DUPLICATION		
	LONGITUDINAL SECTIONS MP20 SHARED USER PATH SHEET 4		
SCALE	PHASE	PROJECT / DRAWING No.	REVISION
AS SHOWN	PSP	3002750-LS-1263	A.1

DR

150 mm ON ORIGINAL


A1
0 10 20 30 40 50 60 70 80 90 100 110 120 130 140 150

DATUM R.L. 597.000
VERTICAL ALIGNMENT
HORIZONTAL ALIGNMENT
DESIGN LEVELS
EXISTING LEVELS
CHAINAGE

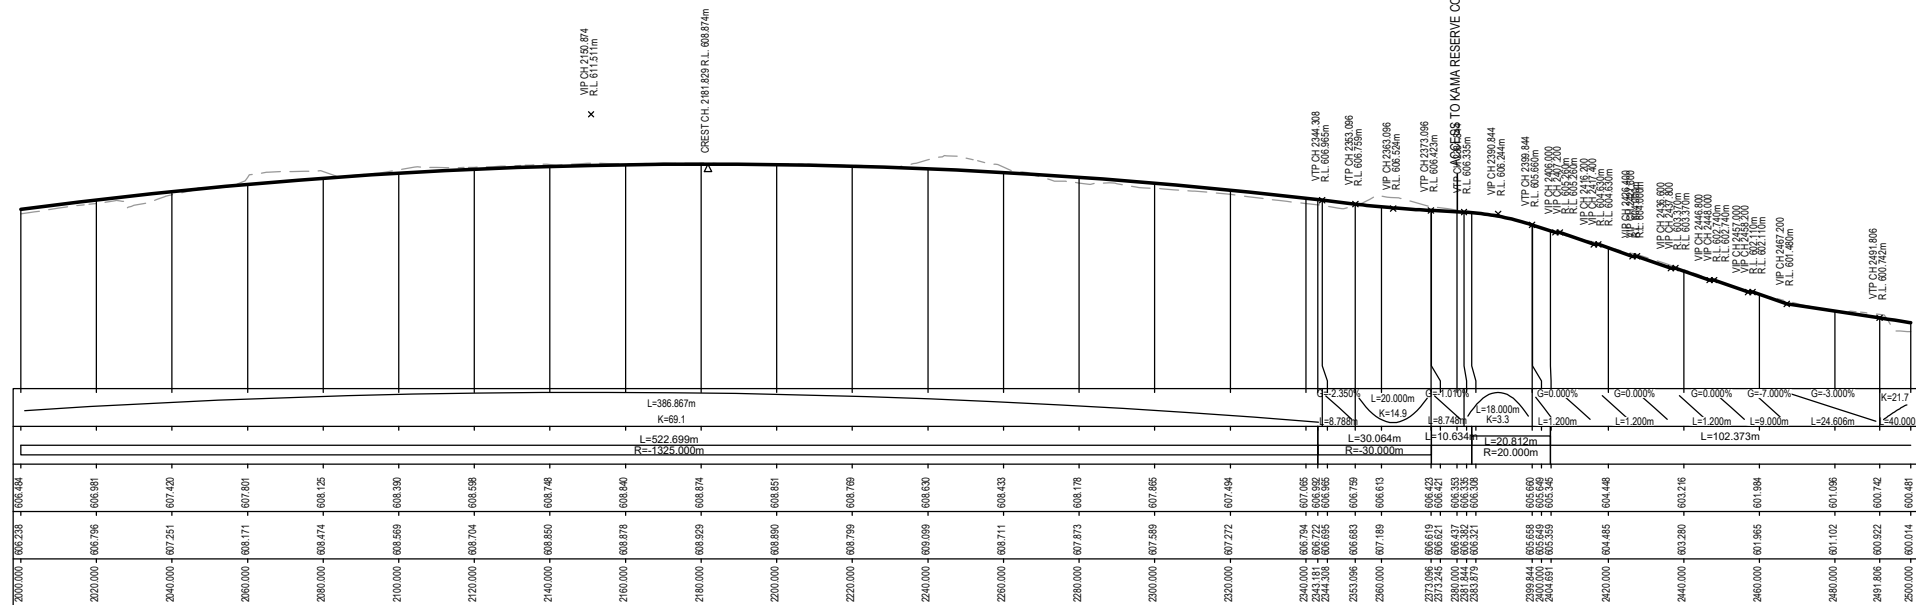

LONGITUDINAL SECTION ALONG CONTROL MP20
HORIZONTAL 1:1000
VERTICAL 1:200

DATUM R.L. 595.000
VERTICAL ALIGNMENT
HORIZONTAL ALIGNMENT
DESIGN LEVELS
EXISTING LEVELS
CHAINAGE

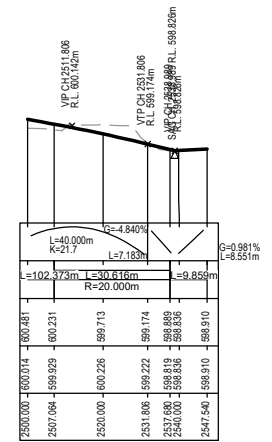

LONGITUDINAL SECTION ALONG CONTROL MP20
HORIZONTAL 1:1000
VERTICAL 1:200

UNCONTROLLED COPY
Check Print
NOT FOR CONSTRUCTION


DRAWING FILE LOCATION / NAME
V:\Vault\Projects\3002750\CAD\DWG\05_LS_Longitudinal_Sections\3002750-LS-1264.dwg

PLOT DATE
27 May 2022
TIME
11:23:03

REV	DATE	AMENDMENT / REVISION DESCRIPTION	WVR No.	APPROVAL	TITLE	NAME
A	08.10.2020	PRELIMINARY SKETCH PLAN	0014	DK	DRAFTER	L. HESLOP
B	27.05.2022	DETAILED DESIGN, SHARED PATH ALIGNMENT CHANGES	0	DK	DRAFTING CHECK	R. GOOSEN
					DESIGNER	B. LEJANO
					DESIGN CHECK	T. MEADOWS
					PROJECT MANAGER	K. DECANHA
					PROJECT DIRECTOR	D. KEEP

REVISION IN PROGRESS

SCALES AT A1 SIZE DRAWING
HORIZ. 1:100010
VERT. 1:200

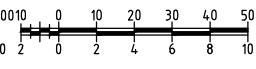

DESIGNER
SMEC
Member of the Surlana Jurong Group
ABN 47 065 475 149
LEVEL 9, 12 MOORE STREET
CANBERRA ACT 2601 AUSTRALIA
SMEC PROJECT No 3002750


CHECK PRINT		PRELIM	FINAL
DISCIPLINE	INITIAL	DATE	
DISCIPLINE			
DISCIPLINE			
DISCIPLINE			
DISCIPLINE			
BACKDRAFTED/CORRECTED			
CONFIRMED			

PROJECT TITLE		PROJECT / DRAWING No.		REVISION
WILLIAM HOVELL DRIVE DUPLICATION		3002750-LS-1264		A.1
LONGITUDINAL SECTIONS MP20 SHARED USER PATH SHEET 5		SCALE	PHASE	
		AS SHOWN	PSP	

DR

150 mm ON ORIGINAL

DATUM R.L. 591.000
VERTICAL ALIGNMENT
HORIZONTAL ALIGNMENT
DESIGN LEVELS
EXISTING LEVELS
CHAINAGE

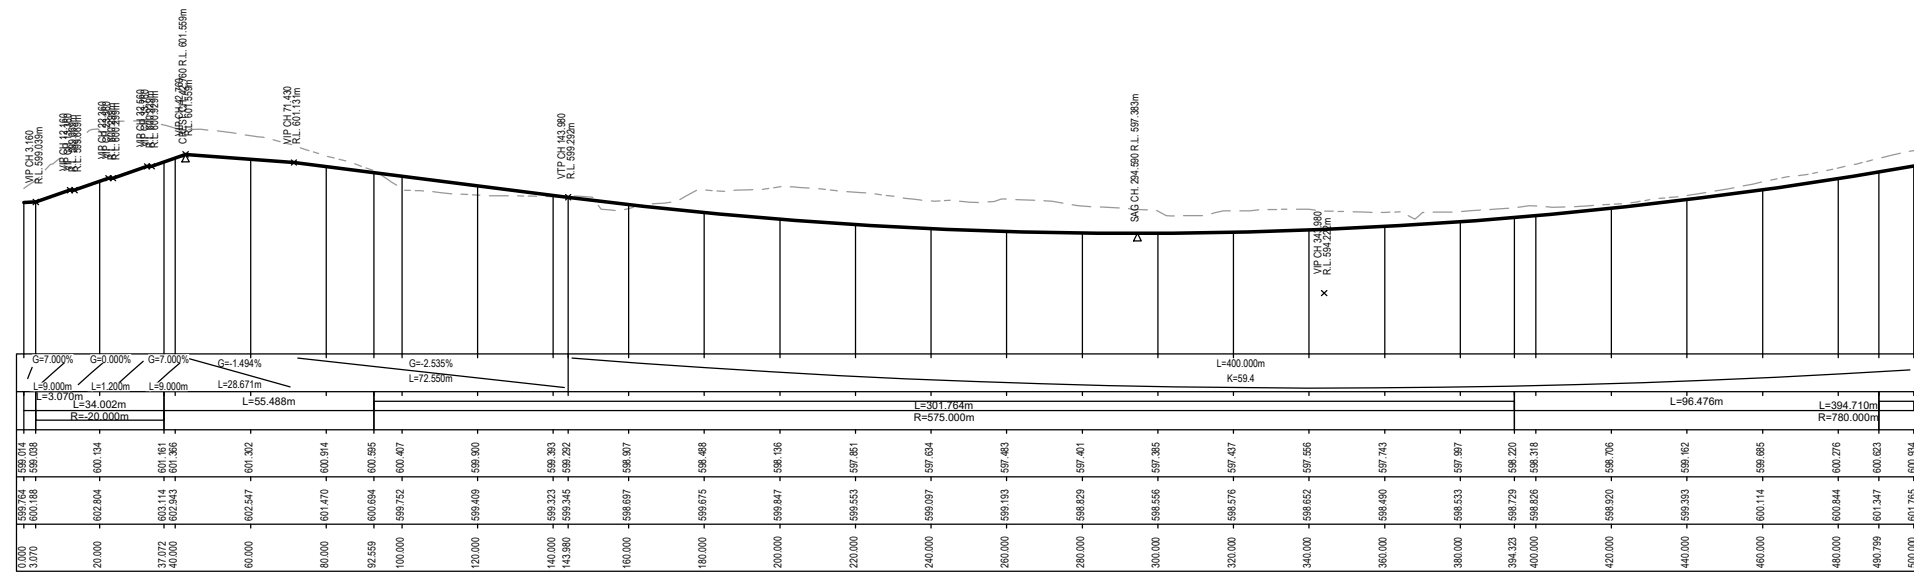

LONGITUDINAL SECTION ALONG CONTROL MP21
HORIZONTAL 1:1000
VERTICAL 1:200


UNCONTROLLED COPY
Check Print
NOT FOR CONSTRUCTION

DRAWING FILE LOCATION / NAME V:_Vault\Projects\3002750\CAD\DWG\05_LS_Longitudinal_Sections\3002750-LS-1266.dwg		PLOT DATE 27 May 2022		TIME 11:23:25		
EXTERNAL REFERENCE FILES		REV	DATE	AMENDMENT / REVISION DESCRIPTION		
		A	08.10.2020	PRELIMINARY SKETCH PLAN		
		B	27.05.2022	DETAILED DESIGN, SHARED PATH ALIGNMENT CHANGES		

WVR No.	0014	APPROVAL	DK DK	TITLE	DRAFTER	NAME	L. HESLOP
	0				DRAFTING CHECK		R. GOOSEN
					DESIGNER		B. LEJANO
					DESIGN CHECK		T. MEADOWS
					PROJECT MANAGER		K. DECANHA
					PROJECT DIRECTOR		D. KEEP

SCALES AT A1 SIZE DRAWING	
HORIZ. 1:1000	0 10 20 30 40 50
VERT. 1:200	0 2 4 6 8 10

DESIGNER



Member of the Surlana Jurong Group
ABN 47 065 475 149
LEVEL 9, 12 MOORE STREET
CANBERRA ACT 2601 AUSTRALIA
SMEC PROJECT No 3002750


CHECK PRINT		PRELIM <input type="checkbox"/>	FINAL <input type="checkbox"/>
DISCIPLINE		INITIAL	DATE
DISCIPLINE			
DISCIPLINE			
DISCIPLINE			
BACKDRAFTED/CORRECTED			
CONFIRMED			

PROJECT TITLE		WILLIAM HOVELL DRIVE DUPLICATION	
LONGITUDINAL SECTIONS MP21 SHARED USER PATH SHEET 1		SCALE	PHASE
		AS SHOWN	PSP
PROJECT / DRAWING No.		3002750-LS-1266	
REVISION		A.1	

DR

REVISION
IN PROGRESS

DATUM R.L. 597.000
 VERTICAL ALIGNMENT
 HORIZONTAL ALIGNMENT
 DESIGN LEVELS
 EXISTING LEVELS
 CHAINAGE

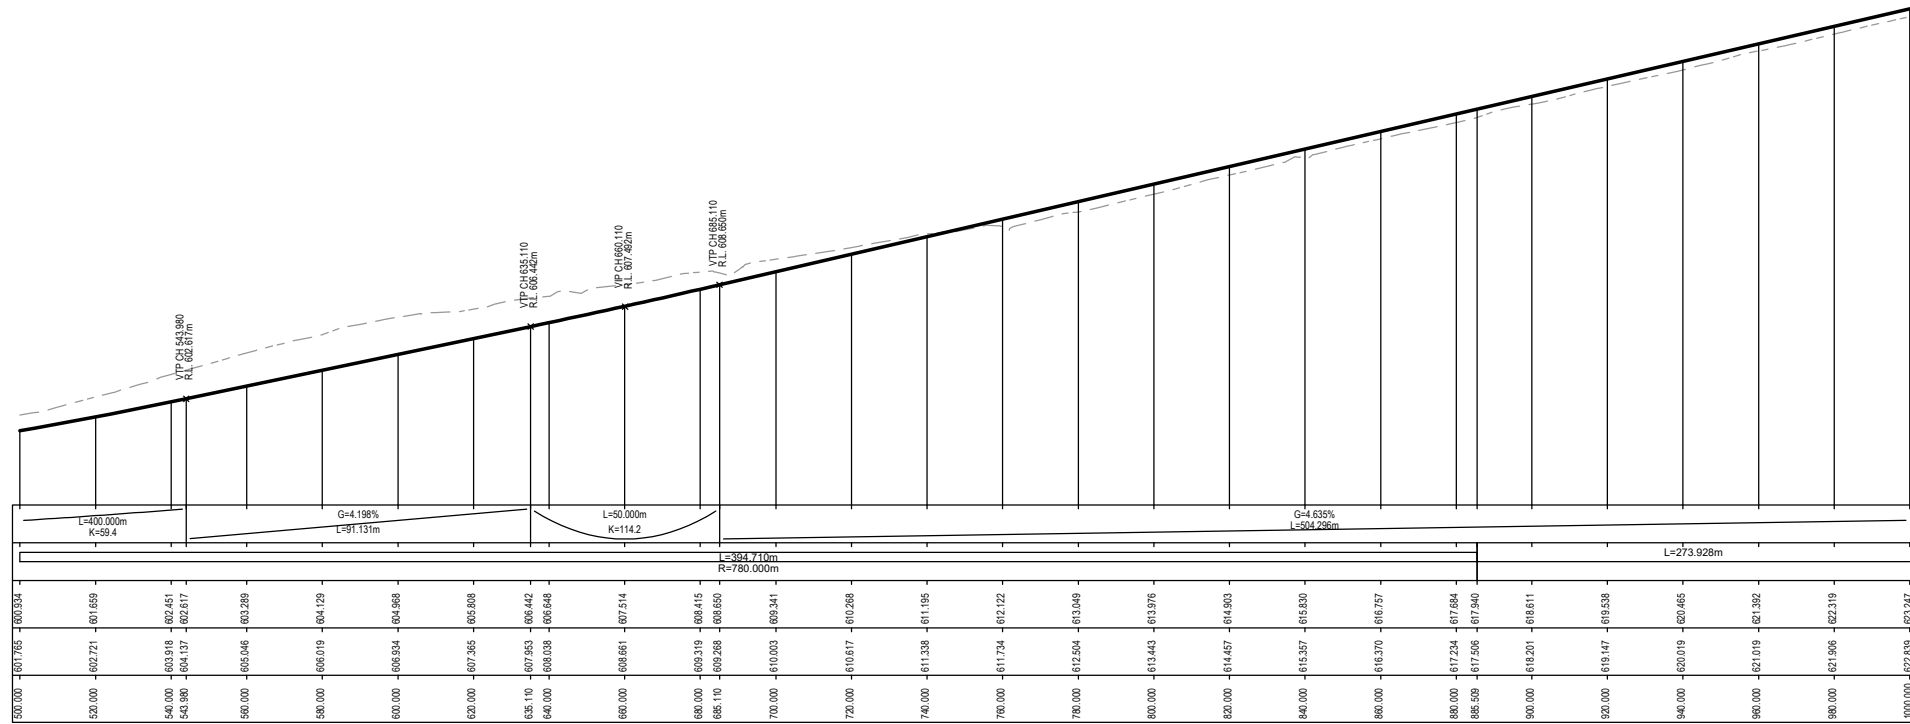

LONGITUDINAL SECTION ALONG CONTROL MP21
 HORIZONTAL 1:1000
 VERTICAL 1:200

UNCONTROLLED COPY
Check Print
NOT FOR CONSTRUCTION


150 mm ON ORIGINAL
 A1
 0 10 20 30 40 50 60 70 80 90 100 110 120 130 140 150

DRAWING FILE LOCATION / NAME V:_Vault\Projects\3002750\CAD\DWG\05_LS_Longitudinal_Sections\3002750-LS-1267.dwg		PLOT DATE 27 May 2022		TIME 11:23:47												
EXTERNAL REFERENCE FILES		REV	DATE	AMENDMENT / REVISION DESCRIPTION	WVR No.	APPROVAL	TITLE	NAME	SCALES AT A1 SIZE DRAWING	DESIGNER	CHECK PRINT		PROJECT TITLE	WILLIAM HOVELL DRIVE DUPLICATION		
		A	08.10.2020	PRELIMINARY SKETCH PLAN	0014	DK	DRAFTER	L. HESLOP	HORIZ. 1:1000 VERT. 1:200 	 Member of the Surbana Jurong Group ABN 47 065 475 149 LEVEL 9, 12 MOORE STREET CANBERRA ACT 2601 AUSTRALIA SMEC PROJECT No 3002750	PRELIM <input type="checkbox"/> FINAL <input type="checkbox"/>		LONGITUDINAL SECTIONS MP21			
		B	27.05.2022	DETAILED DESIGN, SHARED PATH ALIGNMENT CHANGES	0	DK	DRAFTING CHECK	R. GOOSEN			INITIAL		DATE	SHARED USER PATH		
				REVISION IN PROGRESS			DESIGNER	B. LEJANO						SHEET 2		
								DESIGN CHECK			T. MEADOWS				PROJECT / DRAWING No.	
								PROJECT MANAGER			K. DECANHA				3002750-LS-1267	
							PROJECT DIRECTOR	D. KEEP				SCALE	PHASE	REVISION		
												AS SHOWN	PSP	A.1		

DR

150 mm ON ORIGINAL
A1

DATUM R.L. 619.000
VERTICAL ALIGNMENT
HORIZONTAL ALIGNMENT
DESIGN LEVELS
EXISTING LEVELS
CHAINAGE

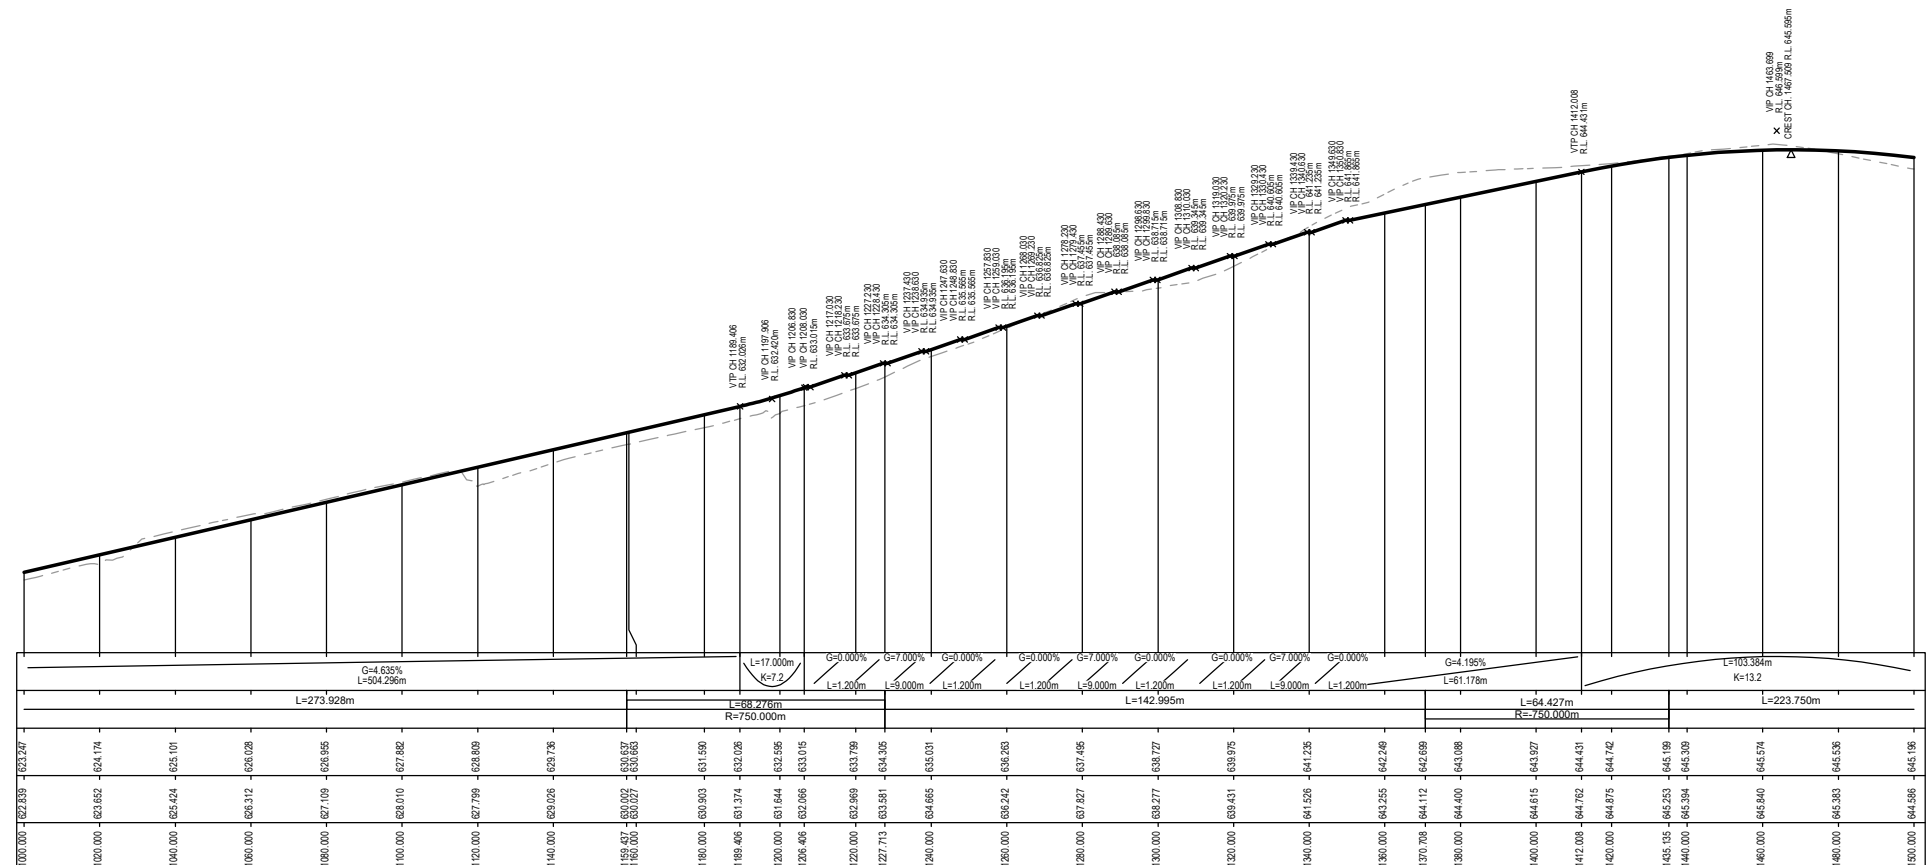


LONGITUDINAL SECTION ALONG CONTROL MP21
HORIZONTAL 1 : 1000
VERTICAL 1 : 200

UNCONTROLLED COPY
Check Print
NOT FOR CONSTRUCTION

DRAWING FILE LOCATION / NAME V:\Vault\Projects\3002750\CAD\DWG\05_LS_Longitudinal_Sections\3002750-LS-1268.dwg		PLT DATE 27 May 2022	TIME 11:24:09
EXTERNAL REFERENCE FILES	REV	DATE	AMENDMENT / REVISION DESCRIPTION
	A	08.10.2020	PRELIMINARY SKETCH PLAN
	B	27.05.2022	DETAILED DESIGN, SHARED PATH ALIGNMENT CHANGES

**REVISION
IN PROGRESS**

WVR No.	APPROVAL	TITLE	NAME
0014	DK	DRAFTER	L. HESLOP
0	DK	DRAFTING CHECK	R. GOOSEN
		DESIGNER	B. LEJANO
		DESIGN CHECK	T. MEADOWS
		PROJECT MANAGER	K. DECANHA
		PROJECT DIRECTOR	D. KEEP

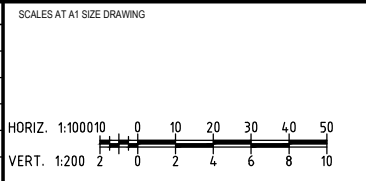

DESIGNER

Member of the Surlana Jurong Group
ABN 47 065 475 149

LEVEL 9, 12 MOORE STREET
CANBERRA ACT 2601 AUSTRALIA
SMEC PROJECT No 3002750


CHECK PRINT		PRELIM <input type="checkbox"/>	FINAL <input type="checkbox"/>
DISCIPLINE		INITIAL	DATE
DISCIPLINE			
DISCIPLINE			
DISCIPLINE			
BACKDRAFTED/CORRECTED			
CONFIRMED			

PROJECT TITLE WILLIAM HOVELL DRIVE DUPLICATION		SCALE AS SHOWN	PHASE PSP	PROJECT / DRAWING No. 3002750-LS-1268	REVISION A.1
LONGITUDINAL SECTIONS MP21 SHARED USER PATH SHEET 3					

DR

150 mm ON ORIGINAL

A1

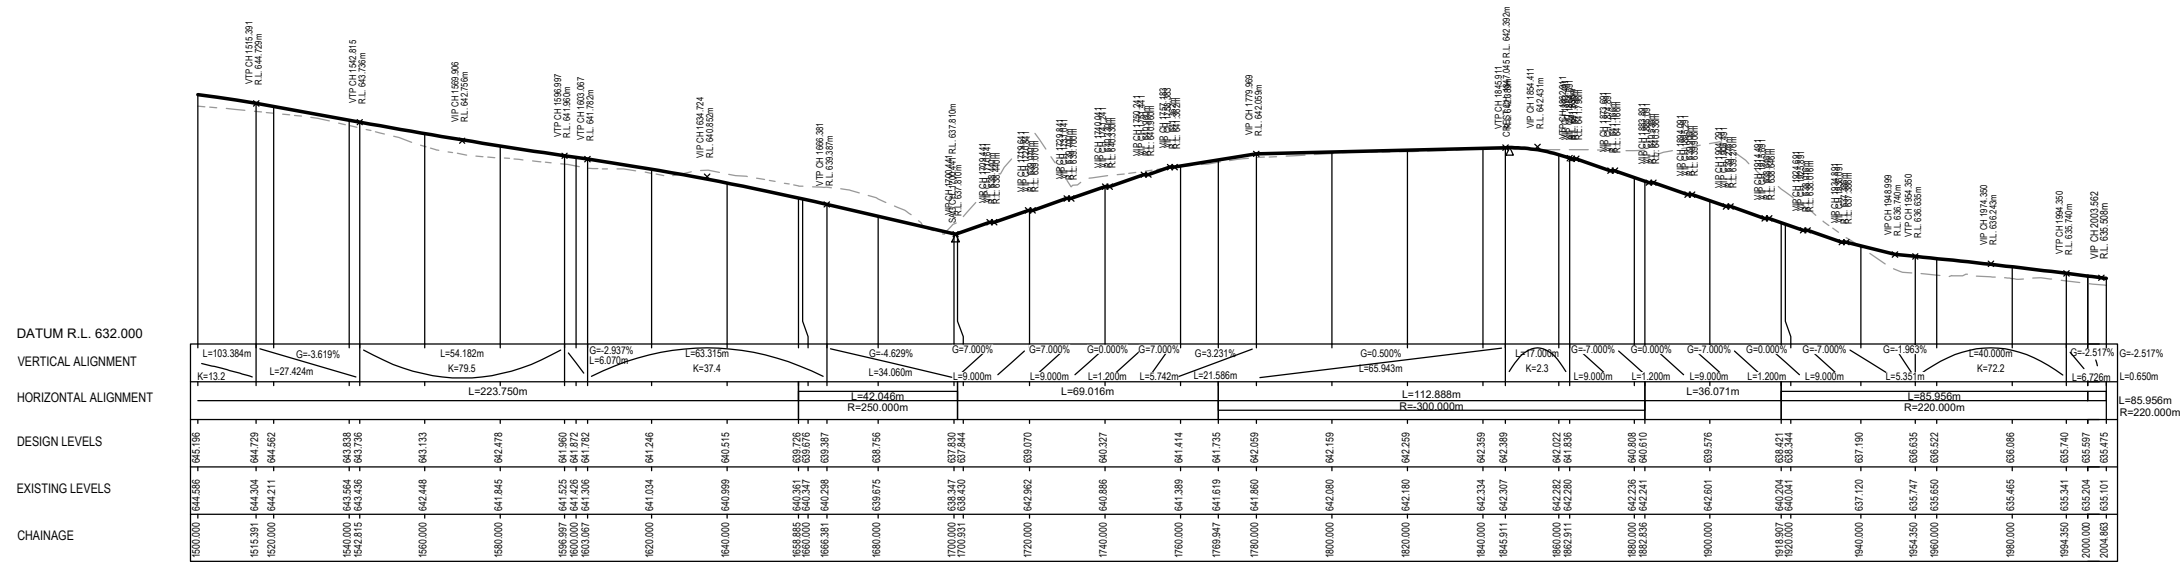

LONGITUDINAL SECTION ALONG CONTROL MP21

HORIZONTAL 1 : 1000
VERTICAL 1 : 200

UNCONTROLLED COPY
Check Print
NOT FOR CONSTRUCTION

DRAWING FILE LOCATION / NAME V:\Vault\Projects\3002750\CAD\DWG\05_LS_Longitudinal_Sections\3002750-LS-1269.dwg	
EXTERNAL REFERENCE FILES	

REV	DATE	AMENDMENT / REVISION DESCRIPTION	WVR No.	APPROVAL	TITLE	NAME
A	08.10.2020	PRELIMINARY SKETCH PLAN	0014	DK	DRAFTER	L. HESLOP
B	27.05.2022	DETAILED DESIGN, SHARED PATH ALIGNMENT CHANGES	0	DK	DRAFTING CHECK	R. GOOSEN
					DESIGNER	B. LEJANO
					DESIGN CHECK	T. MEADOWS
					PROJECT MANAGER	K. DECANHA
					PROJECT DIRECTOR	D. KEEP

REVISION IN PROGRESS

SCALES AT A1 SIZE DRAWING	
HORIZ. 1:100010	0 10 20 30 40 50
VERT. 1:200	0 2 4 6 8 10

DESIGNER

Member of the Surlana Jurong Group
ABN 47 065 475 149
LEVEL 9, 12 MOORE STREET
CANNBERRA ACT 2601 AUSTRALIA
SMEC PROJECT No 3002750

CHECK PRINT		PRELIM <input type="checkbox"/>	FINAL <input type="checkbox"/>
DISCIPLINE		INITIAL	DATE
DISCIPLINE			
DISCIPLINE			
DISCIPLINE			
BACKDRAFTED/CORRECTED			
CONFIRMED			

PROJECT TITLE	WILLIAM HOVELL DRIVE DUPLICATION
LONGITUDINAL SECTIONS MP21 SHARED USER PATH SHEET 4	
SCALE	AS SHOWN
PHASE	PSP
PROJECT / DRAWING No.	3002750-LS-1269
REVISION	A.1

DR