


DATUM R.L. 614.000  
 VERTICAL ALIGNMENT  
 HORIZONTAL ALIGNMENT  
 DESIGN LEVELS  
 EXISTING LEVELS  
 CHAINAGE  
 SUPERELEVATION

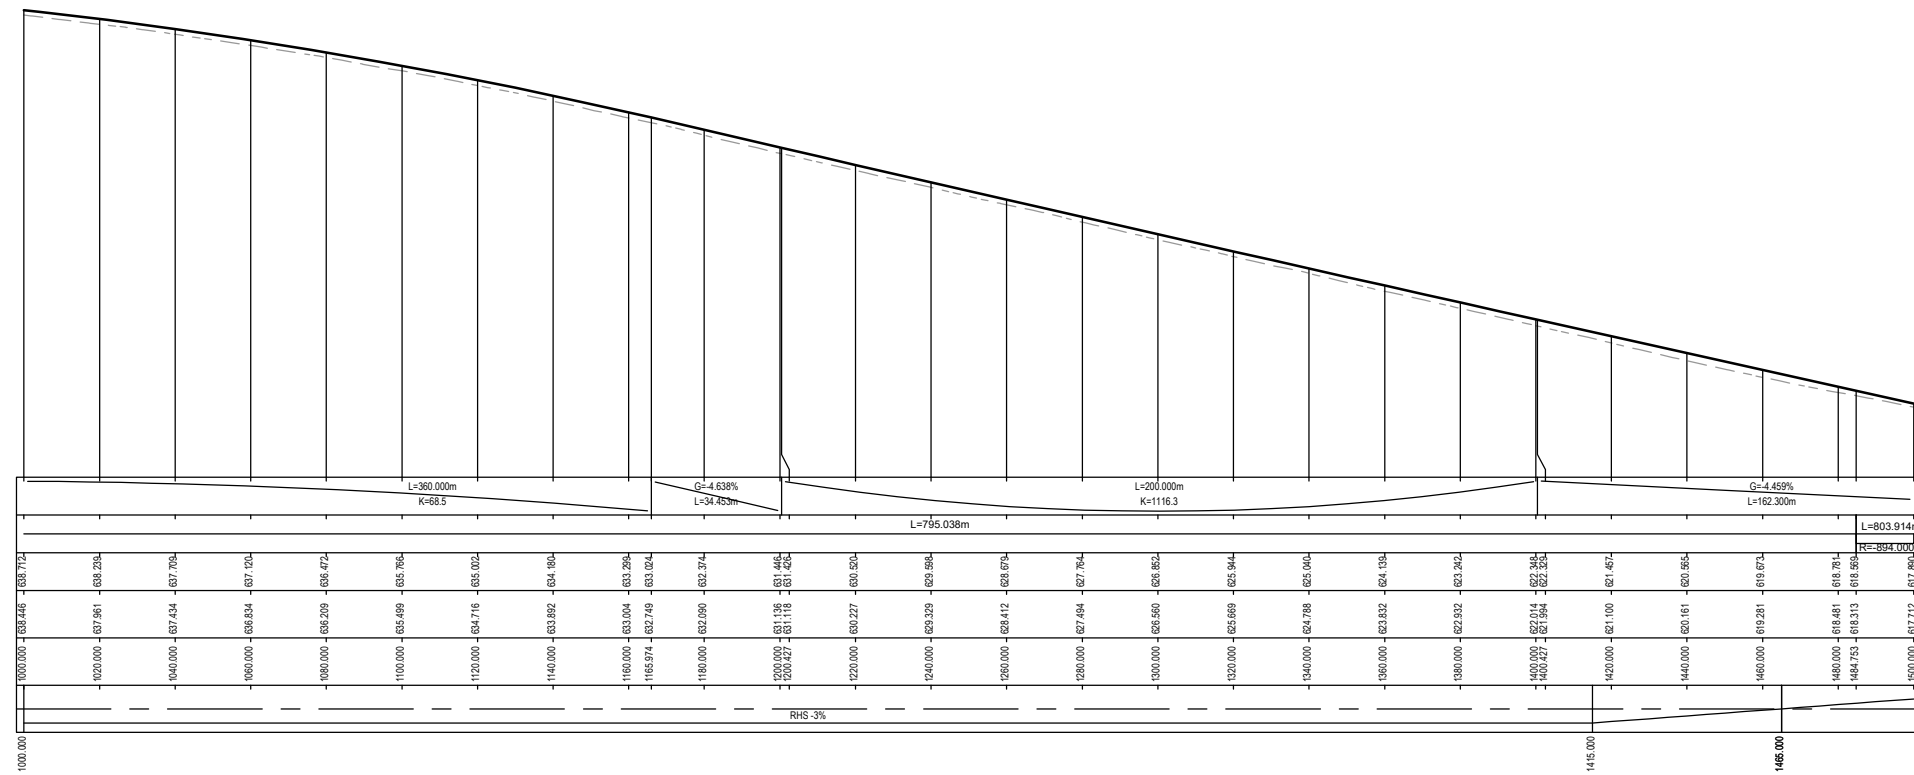


LONGITUDINAL SECTION ALONG CONTROL MC00  
 HORIZONTAL 1 : 1000  
 VERTICAL 1 : 200

150 mm ON ORIGINAL  
 150  
140  
130  
120  
110  
100  
90  
80  
70  
60  
50  
40  
30  
20  
10  
0

REV	DATE	AMENDMENT / REVISION DESCRIPTION	WVR No.	APPROVAL	TITLE	NAME
A	19.06.2020	PRELIMINARY SKETCH PLAN	0007	DK	DRAFTER	N. BROOKE-TAYLOR
B	08.10.2020	PRELIMINARY SKETCH PLAN	0014	DK	DRAFTING CHECK	X. SECUBAN
C	13.11.2020	PRELIMINARY SKETCH PLAN SUBMISSION	0015	DK	DESIGNER	M. WATSON
D	29.02.2024	DRAFT DOCUMENT READINESS (DR) SUBMISSION	0036	T.VN	DESIGN CHECK	L. MULYADI
E	24.05.2024	FINAL DOCUMENT READINESS (DR) SUBMISSION	0037	T.VN	PROJECT MANAGER	K. DECANHA
					PROJECT DIRECTOR	T. VAN NIEKERK

DRAWING FILE LOCATION / NAME	PLOT DATE	TIME
V:\Vault\Projects\3002750\CAD\DWG\05_LS_Longitudinal_Sections\3002750-LS-1203.dwg	23 May 2024	17:34:19

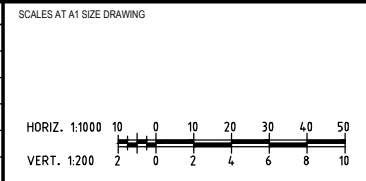

DESIGNER

Member of the Surbana Jurong Group  
 ABN 47 065 475 149  
 LEVEL 9, 12 MOORE STREET  
 CANBERRA ACT 2601 AUSTRALIA  
 SMEC PROJECT No 3002750

CLIENT

Transport Canberra & City Services

PROJECT TITLE	SCALE	PHASE	PROJECT / DRAWING No.	REVISION
WILLIAM HOVELL DRIVE DUPLICATION LONGITUDINAL SECTIONS MC00 WESTBOUND SHEET 3	AS SHOWN	DETAIL DESIGN	3002750-LS-1203	E

DR