


DATUM R.L. 594.000
 VERTICAL ALIGNMENT
 HORIZONTAL ALIGNMENT
 DESIGN LEVELS
 EXISTING LEVELS
 CHAINAGE
 SUPERELEVATION

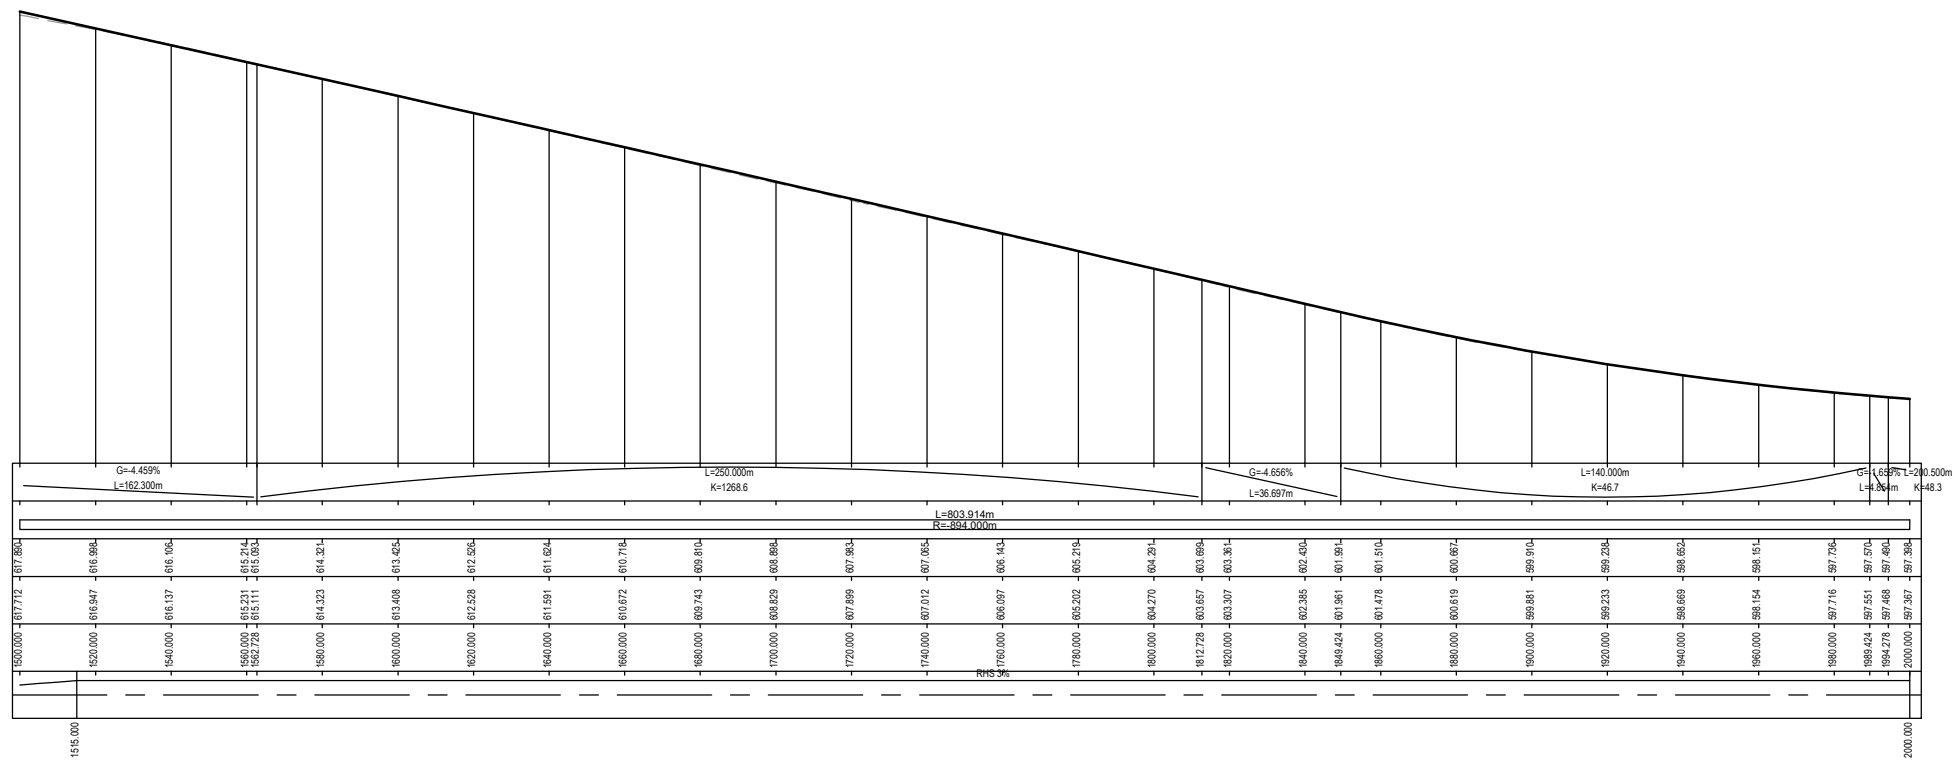

LONGITUDINAL SECTION ALONG CONTROL MC00
 HORIZONTAL 1 : 1000
 VERTICAL 1 : 200


150 mm ON ORIGINAL
 150
140
130
120
110
100
90
80
70
60
50
40
30
20
10
0

DRAWING FILE LOCATION / NAME
 V:\Vault\Projects\3002750\CAD\DWG\05_LS_Longitudinal_Sections\3002750-LS-1204.dwg

PLOT DATE
 23 May 2024

TIME
 17:34:58

REV	DATE	AMENDMENT / REVISION DESCRIPTION	WVR No.	APPROVAL	TITLE	NAME
A	19.06.2020	PRELIMINARY SKETCH PLAN	0007	DK	DRAFTER	N. BROOKE-TAYLOR
B	08.10.2020	PRELIMINARY SKETCH PLAN	0014	DK	DRAFTING CHECK	X. SECUBAN
C	13.11.2020	PRELIMINARY SKETCH PLAN SUBMISSION	0015	DK	DESIGNER	M. WATSON
D	29.02.2024	DRAFT DOCUMENT READINESS (DR) SUBMISSION	0036	T.VN	DESIGN CHECK	L. MULYADI
E	24.05.2024	FINAL DOCUMENT READINESS (DR) SUBMISSION	0037	T.VN	PROJECT MANAGER	K. DECANHA
					PROJECT DIRECTOR	T. VAN NIEKERK

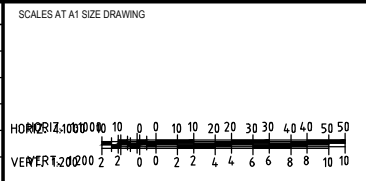

DESIGNER
SMEC
 Member of the Surbana Jurong Group
 ABN 47 065 475 149
 LEVEL 9, 12 MOORE STREET
 CANBERRA ACT 2601 AUSTRALIA
 SMEC PROJECT No 3002750

CLIENT
ACT
 Government
 Transport Canberra & City Services

PROJECT TITLE
 WILLIAM HOVELL DRIVE DUPLICATION
 LONGITUDINAL SECTIONS MC00
 WESTBOUND
 SHEET 4

SCALE AS SHOWN	PHASE DETAIL DESIGN	PROJECT / DRAWING No. 3002750-LS-1204	REVISION E
-------------------	------------------------	--	---------------

DR