


DATUM R.L. 573.000  
 VERTICAL ALIGNMENT  
 HORIZONTAL ALIGNMENT  
 DESIGN LEVELS  
 EXISTING LEVELS  
 CHAINAGE  
 SUPERELEVATION

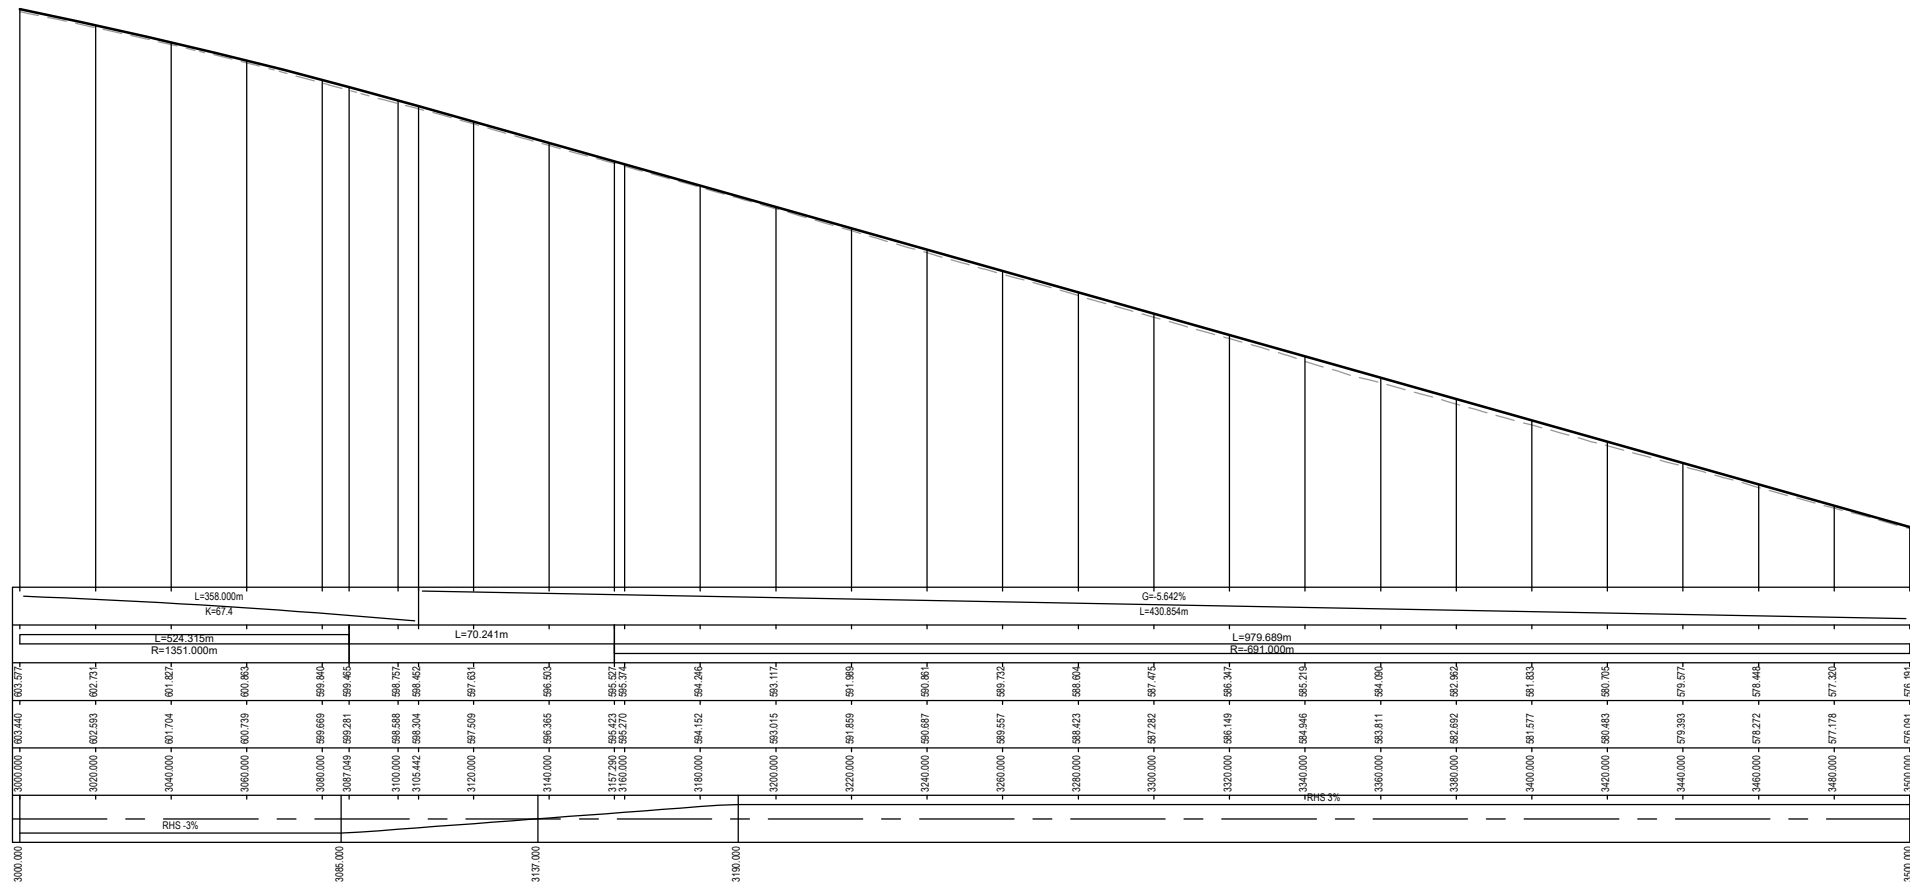

LONGITUDINAL SECTION ALONG CONTROL MC00  
 HORIZONTAL 1 : 1000  
 VERTICAL 1 : 200


150 mm ON ORIGINAL  
 A1  
 0 10 20 30 40 50 60 70 80 90 100 110 120 130 140 150

DRAWING FILE LOCATION / NAME  
 V:\Vault\Projects\3002750\CAD\DWG\05\_LS\_Longitudinal\_Sections\3002750-LS-1207.dwg

PLOT DATE  
 23 May 2024

TIME  
 17:36:52

REV	DATE	AMENDMENT / REVISION DESCRIPTION	WVR No.	APPROVAL	TITLE	NAME
A	19.06.2020	PRELIMINARY SKETCH PLAN	0007	DK	DRAFTER	N. BROOKE-TAYLOR
B	08.10.2020	PRELIMINARY SKETCH PLAN	0014	DK	DRAFTING CHECK	X. SECUBAN
C	13.11.2020	PRELIMINARY SKETCH PLAN SUBMISSION	0015	DK	DESIGNER	M. WATSON
D	29.02.2024	DRAFT DOCUMENT READINESS (DR) SUBMISSION	0036	T.VN	DESIGN CHECK	L. MULYADI
E	24.05.2024	FINAL DOCUMENT READINESS (DR) SUBMISSION	0037	T.VN	PROJECT MANAGER	K. DECANHA
					PROJECT DIRECTOR	T. VAN NIEKERK

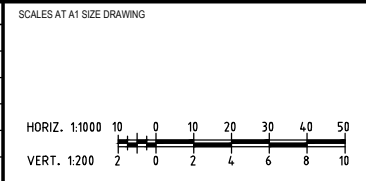

DESIGNER

Member of the Surbana Jurong Group  
 ABN 47 065 475 149  
 LEVEL 9, 12 MOORE STREET  
 CANBERRA ACT 2601 AUSTRALIA  
 SMEC PROJECT No 3002750

CLIENT

Transport Canberra & City Services

PROJECT TITLE  
 WILLIAM HOVELL DRIVE DUPLICATION

LONGITUDINAL SECTIONS MC00  
 WESTBOUND  
 SHEET 7

SCALE AS SHOWN	PHASE DETAIL DESIGN	PROJECT / DRAWING No. 3002750-LS-1207	REVISION E
-------------------	------------------------	--	---------------

DR