


DATUM R.L. 562.000
 VERTICAL ALIGNMENT
 HORIZONTAL ALIGNMENT
 DESIGN LEVELS
 EXISTING LEVELS
 CHAINAGE
 SUPERELEVATION

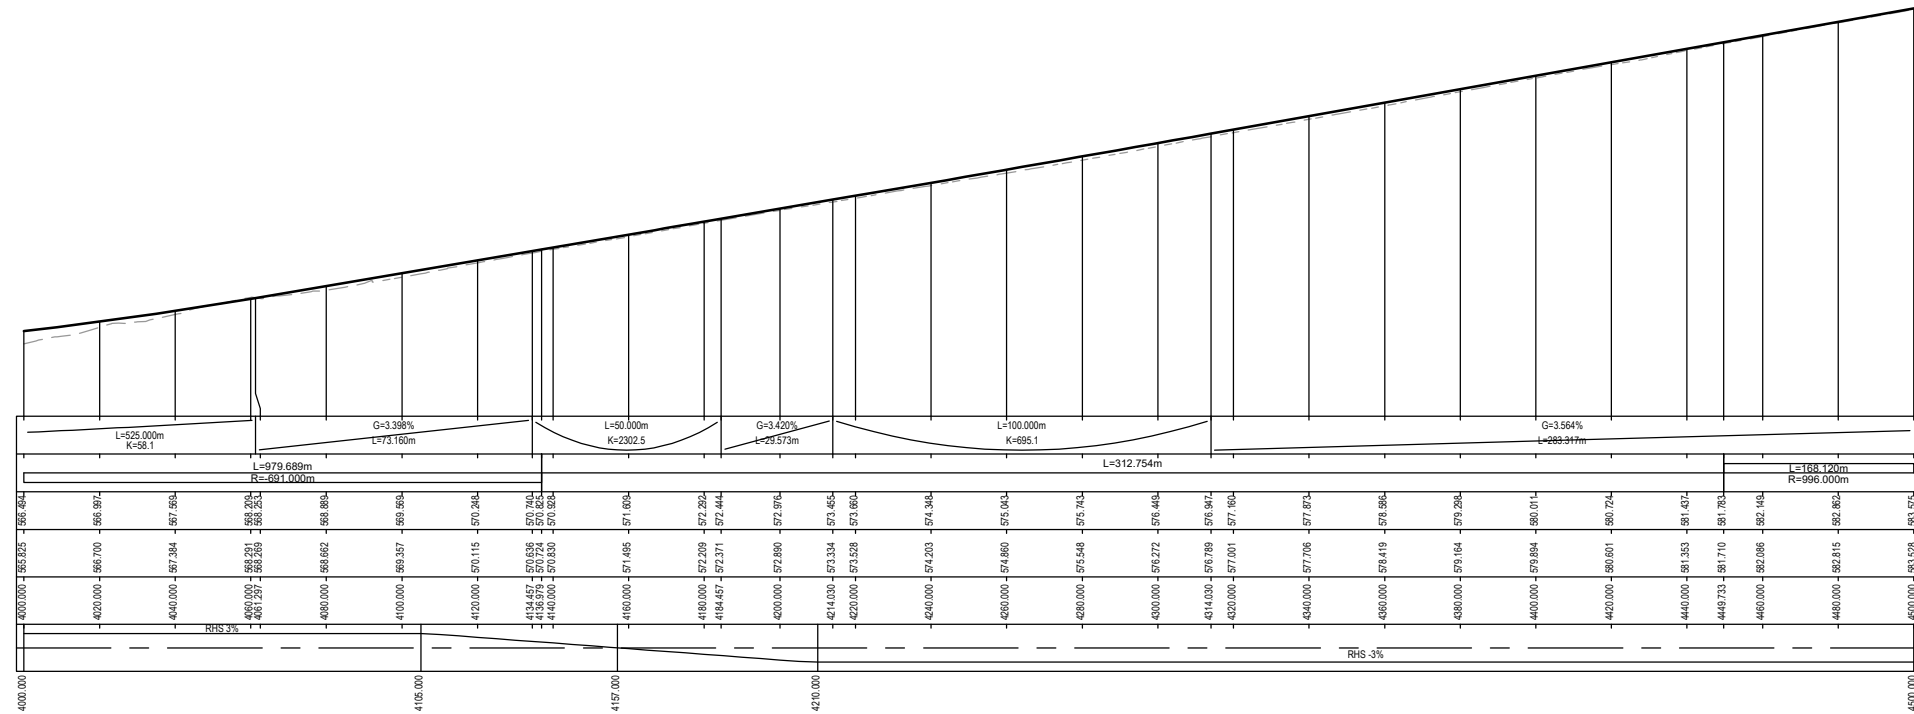

LONGITUDINAL SECTION ALONG CONTROL MC00
 HORIZONTAL 1 : 1000
 VERTICAL 1 : 200

150 mm ON ORIGINAL
 150
140
130
120
110
100
90
80
70
60
50
40
30
20
10
0

DRAWING FILE LOCATION / NAME V:\Vault\Projects\3002750\CAD\DWG\05_LS_Longitudinal_Sections\3002750-LS-1209.dwg		PLOT DATE 23 May 2024		TIME 17:38:10		
EXTERNAL REFERENCE FILES		REV	DATE	AMENDMENT / REVISION DESCRIPTION		
		A	19.06.2020	PRELIMINARY SKETCH PLAN		
		B	08.10.2020	PRELIMINARY SKETCH PLAN		
		C	13.11.2020	PRELIMINARY SKETCH PLAN SUBMISSION		
		D	29.02.2024	DRAFT DOCUMENT READINESS (DR) SUBMISSION		
		E	24.05.2024	FINAL DOCUMENT READINESS (DR) SUBMISSION		

WVR No.	APPROVAL	TITLE	NAME
0007	DK	DRAFTER	N. BROOKE-TAYLOR
0014	DK	DRAFTING CHECK	X. SECUBAN
0015	DK	DESIGNER	M. WATSON
0036	T.VN	DESIGN CHECK	L. MULYADI
0037	T.VN	PROJECT MANAGER	K. DECANHA
		PROJECT DIRECTOR	T. VAN NIEKERK

SCALES AT A1 SIZE DRAWING	
HORIZ. 1:1000	VERT. 1:200

DESIGNER

Member of the Surbana Jurong Group
 ABN 47 065 475 149
 LEVEL 9, 12 MOORE STREET
 CANBERRA ACT 2601 AUSTRALIA
 SMEC PROJECT No 3002750

CLIENT

Transport Canberra & City Services

PROJECT TITLE

WILLIAM HOVELL DRIVE DUPLICATION
 LONGITUDINAL SECTIONS MC00
 WESTBOUND
 SHEET 9

SCALE	PHASE	PROJECT / DRAWING No.	REVISION
AS SHOWN	DETAIL DESIGN	3002750-LS-1209	E

DR