



DATUM R.L. 618.000
 VERTICAL ALIGNMENT
 HORIZONTAL ALIGNMENT
 DESIGN LEVELS
 EXISTING LEVELS
 CHAINAGE
 SUPERELEVATION

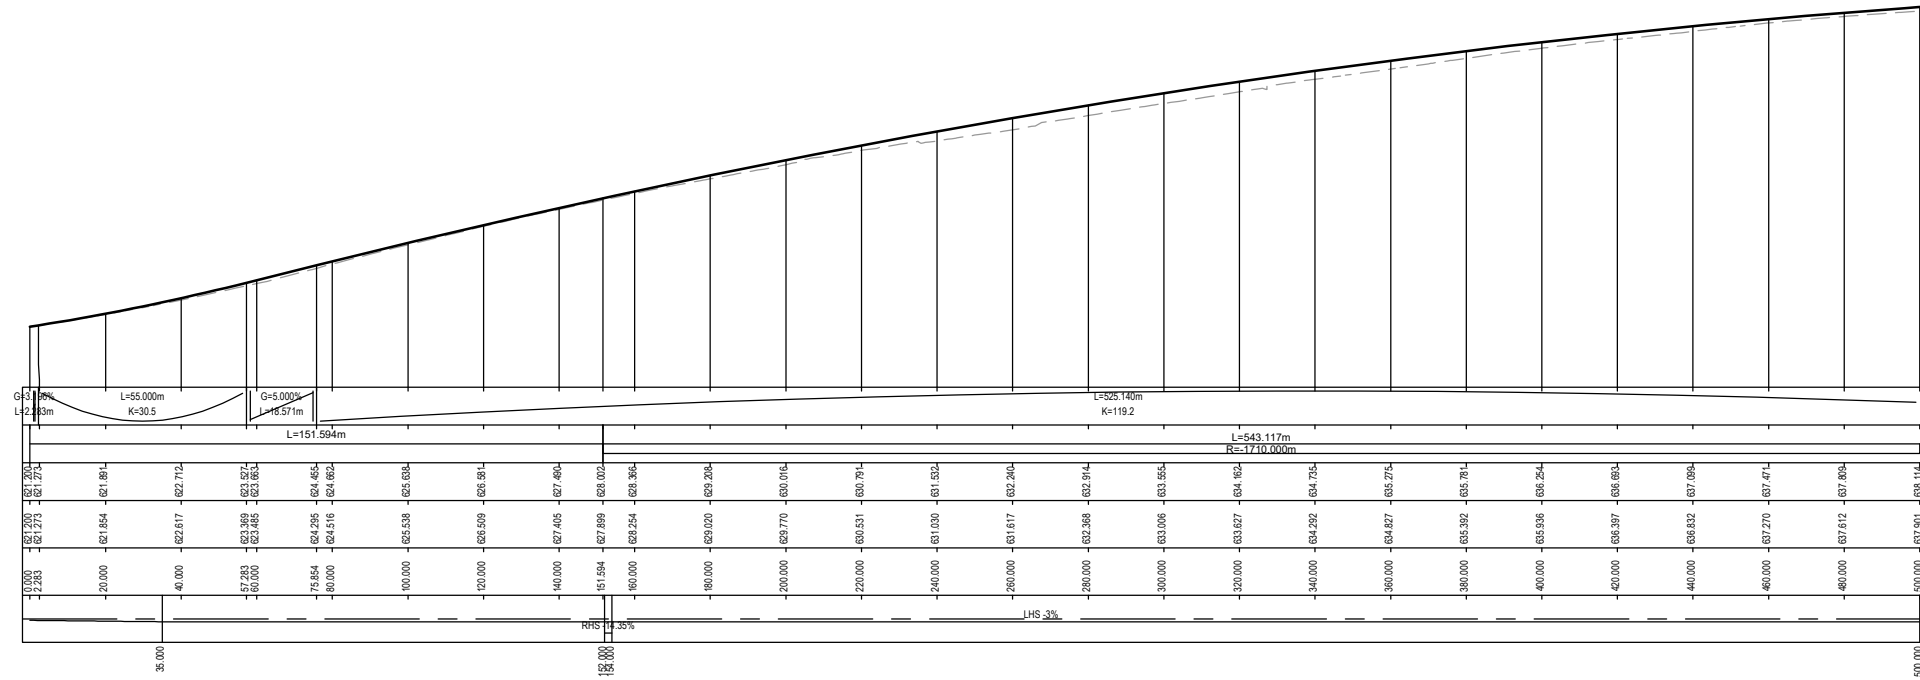

LONGITUDINAL SECTION ALONG CONTROL MC10
 HORIZONTAL 1 : 1000
 VERTICAL 1 : 200

150 mm ON ORIGINAL
 A1
 0 10 20 30 40 50 60 70 80 90 100 110 120 130 140 150

DRAWING FILE LOCATION / NAME V:\Vault\Projects\3002750\CAD\DWG\05_LS_Longitudinal_Sections\3002750-LS-1221.dwg		PLOT DATE 23 May 2024		TIME 17:39:27	
REV	DATE	AMENDMENT / REVISION DESCRIPTION	WVR No.	APPROVAL	TITLE
A	19.06.2020	PRELIMINARY SKETCH PLAN	0007	DK	DRAFTER <i>N. BROOKE-TAYLOR</i>
B	08.10.2020	PRELIMINARY SKETCH PLAN	0014	DK	DRAFTING CHECK <i>X. SECUBAN</i>
C	13.11.2020	PRELIMINARY SKETCH PLAN SUBMISSION	0015	DK	DESIGNER <i>M. WATSON</i>
D	29.02.2024	DRAFT DOCUMENT READINESS (DR) SUBMISSION	0036	T.VN	DESIGN CHECK <i>L. MULYADI</i>
E	24.05.2024	FINAL DOCUMENT READINESS (DR) SUBMISSION	0037	T.VN	PROJECT MANAGER <i>K. DECANHA</i>
					PROJECT DIRECTOR <i>T. VAN NIEKERK</i>

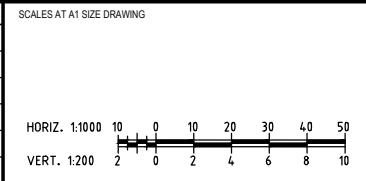

DESIGNER

Member of the Surbana Jurong Group
 ABN 47 065 475 149
 LEVEL 9, 12 MOORE STREET
 CANBERRA ACT 2601 AUSTRALIA
 SMEC PROJECT No 3002750

CLIENT

Transport Canberra & City Services

DR

PROJECT TITLE WILLIAM HOVELL DRIVE DUPLICATION		PROJECT / DRAWING No. 3002750-LS-1221		REVISION E
LONGITUDINAL SECTIONS MC10 EASTBOUND SHEET 1		SCALE AS SHOWN	PHASE DETAIL DESIGN	