


DATUM R.L. 634.000
 VERTICAL ALIGNMENT
 HORIZONTAL ALIGNMENT
 DESIGN LEVELS
 EXISTING LEVELS
 CHAINAGE
 SUPERELEVATION

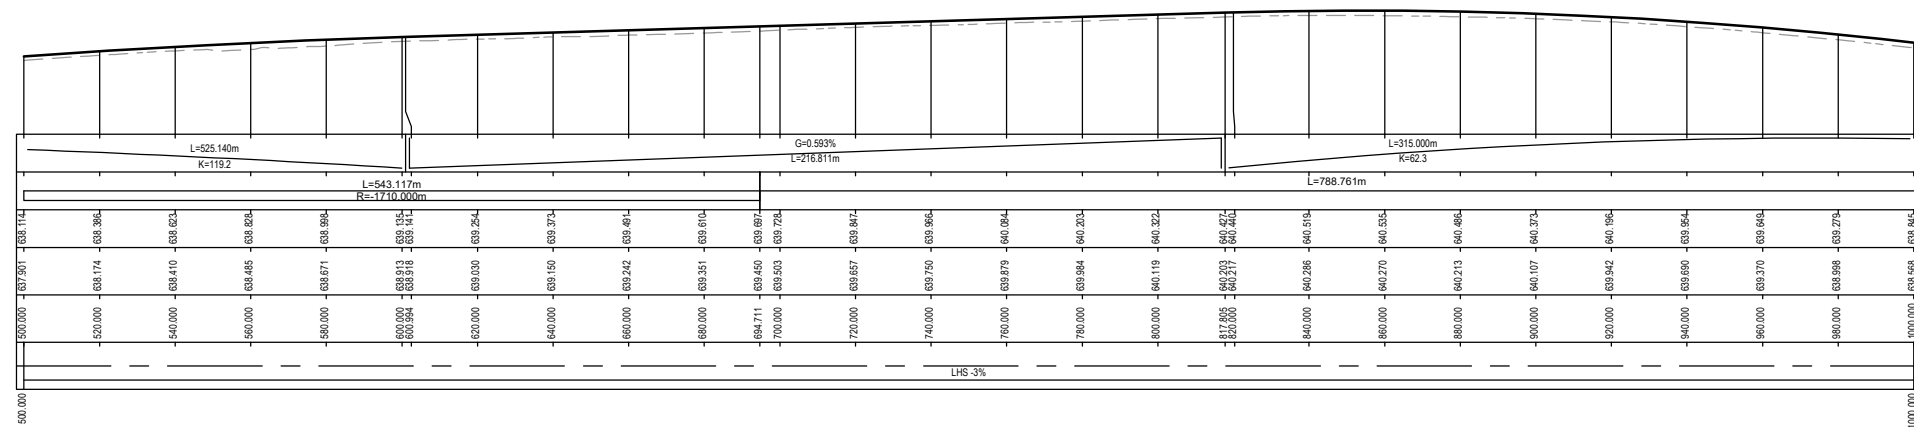

LONGITUDINAL SECTION ALONG CONTROL MC10
 HORIZONTAL 1 : 1000
 VERTICAL 1 : 200


150 mm ON ORIGINAL
 A1
 0 10 20 30 40 50 60 70 80 90 100 110 120 130 140 150

DRAWING FILE LOCATION / NAME
 V:\Vault\Projects\3002750\CAD\DWG\05_LS_Longitudinal_Sections\3002750-LS-1222.dwg

PLOT DATE
 23 May 2024

TIME
 17:40:08

REV	DATE	AMENDMENT / REVISION DESCRIPTION	WVR No.	APPROVAL	TITLE	NAME
A	19.06.2020	PRELIMINARY SKETCH PLAN	0007	DK	DRAFTER	N. BROOKE-TAYLOR
B	08.10.2020	PRELIMINARY SKETCH PLAN	0014	DK	DRAFTING CHECK	X. SECUBAN
C	13.11.2020	PRELIMINARY SKETCH PLAN SUBMISSION	0015	DK	DRAFTING CHECK	X. SECUBAN
D	29.02.2024	DRAFT DOCUMENT READINESS (DR) SUBMISSION	0036	T.VN	DESIGNER	M. WATSON
E	24.05.2024	FINAL DOCUMENT READINESS (DR) SUBMISSION	0037	T.VN	DESIGN CHECK	L. MULYADI
					PROJECT MANAGER	K. DECANHA
					PROJECT DIRECTOR	T. VAN NIEKERK

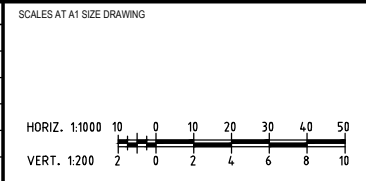

DESIGNER

Member of the Surbana Jurong Group
 ABN 47 065 475 149
 LEVEL 9, 12 MOORE STREET
 CANBERRA ACT 2601 AUSTRALIA
 SMEC PROJECT No 3002750

CLIENT

Transport Canberra & City Services

PROJECT TITLE WILLIAM HOVELL DRIVE DUPLICATION		REVISION E	
LONGITUDINAL SECTIONS MC10 EASTBOUND SHEET 2		PROJECT / DRAWING No. 3002750-LS-1222	
SCALE AS SHOWN	PHASE DETAIL DESIGN	REVISION E	

DR