


DATUM R.L. 600.000
 VERTICAL ALIGNMENT
 HORIZONTAL ALIGNMENT
 DESIGN LEVELS
 EXISTING LEVELS
 CHAINAGE
 SUPERELEVATION

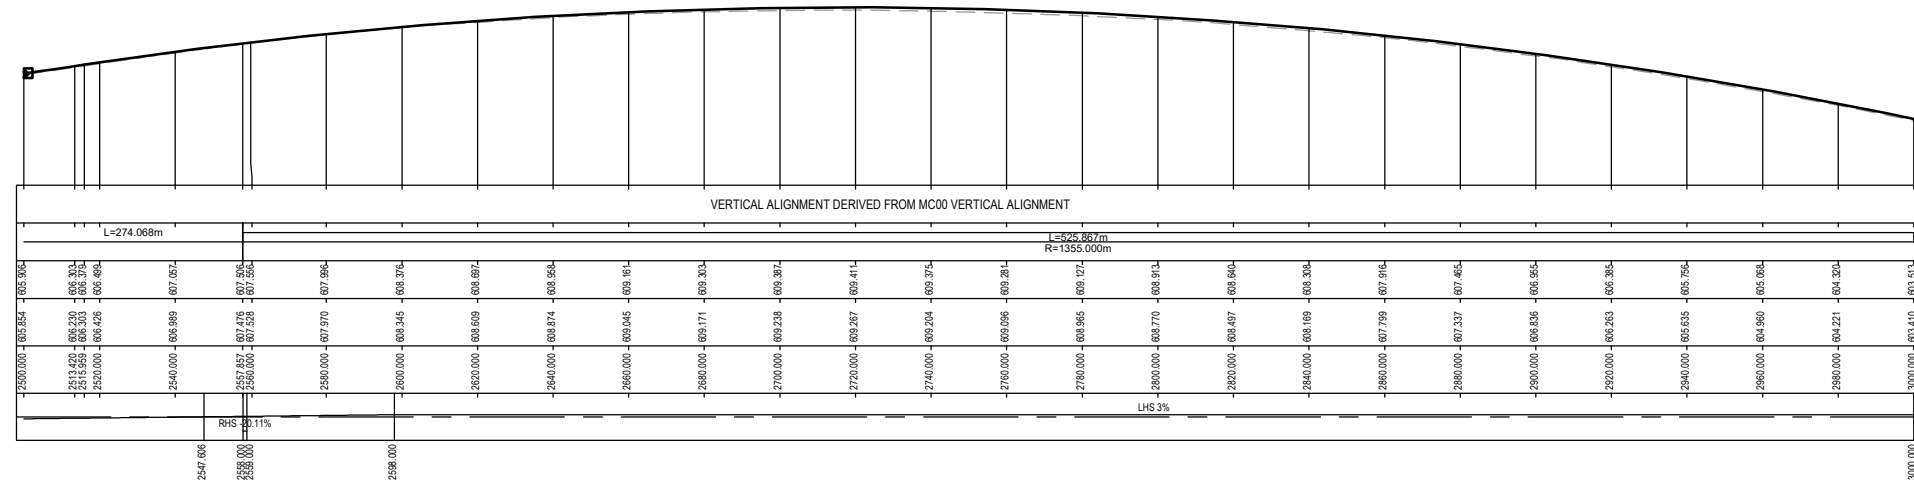

LONGITUDINAL SECTION ALONG CONTROL MC10
 HORIZONTAL 1 : 1000
 VERTICAL 1 : 200

150 mm ON ORIGINAL
 A1
 0 10 20 30 40 50 60 70 80 90 100 110 120 130 140 150

DRAWING FILE LOCATION / NAME V:\Vault\Projects\3002750\CAD\DWG\05_LS_Longitudinal_Sections\3002750-LS-1226.dwg		PLOT DATE 23 May 2024		TIME 17:42:42	
EXTERNAL REFERENCE FILES	REV	DATE	AMENDMENT / REVISION DESCRIPTION	WVR No.	APPROVAL
	A	19.06.2020	PRELIMINARY SKETCH PLAN	0007	DK
	B	08.10.2020	PRELIMINARY SKETCH PLAN	0014	DK
	C	13.11.2020	PRELIMINARY SKETCH PLAN SUBMISSION	0015	DK
	D	29.02.2024	DRAFT DOCUMENT READINESS (DR) SUBMISSION	0036	T.VN
	E	24.05.2024	FINAL DOCUMENT READINESS (DR) SUBMISSION	0037	T.VN

SCALES AT A1 SIZE DRAWING	DESIGNER	CLIENT
HORIZ. 1:1000 VERT. 1:200	SMEC Member of the Surbana Jurong Group ABN 47 065 475 149 LEVEL 9, 12 MOORE STREET CANBERRA ACT 2601 AUSTRALIA SMEC PROJECT No 3002750	ACT Government Transport Canberra & City Services

APPROVAL	TITLE	NAME
DK	DRAFTER	<i>N. BROOKE-TAYLOR</i>
DK	DRAFTING CHECK	<i>X. SECUBAN</i>
T.VN	DESIGNER	<i>M. WATSON</i>
T.VN	DESIGN CHECK	<i>L. MULYADI</i>
	PROJECT MANAGER	<i>K. DECANHA</i>
	PROJECT DIRECTOR	<i>T. VAN NIEKERK</i>

PROJECT TITLE	WILLIAM HOVELL DRIVE DUPLICATION
PROJECT / DRAWING No.	3002750-LS-1226
SCALE	AS SHOWN
PHASE	DETAIL DESIGN
REVISION	E

DR