


WILLIAM HOVELL DRIVE NORTHBOUND CONTROL LINE MC30

DATUM R.L. 620.000
 VERTICAL ALIGNMENT
 HORIZONTAL ALIGNMENT
 DESIGN LEVELS
 EXISTING LEVELS
 CHAINAGE
 SUPERELEVATION

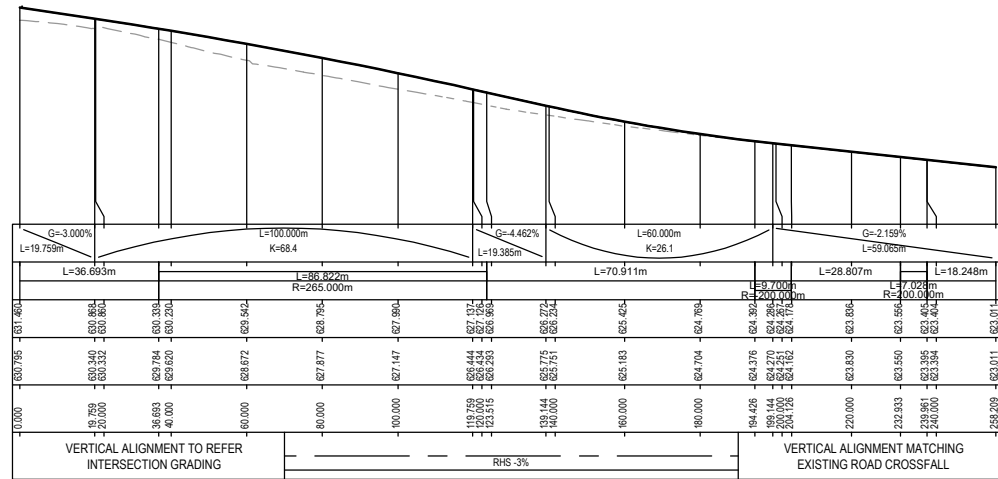

LONGITUDINAL SECTION ALONG CONTROL MC30
 HORIZONTAL 1 : 1000
 VERTICAL 1 : 200

150 mm ON ORIGINAL
 A1

DRAWING FILE LOCATION / NAME V:_Vault\Projects\3002750\CAD\DWG\05_LS_Longitudinal_Sections\3002750-LS-1240.dwg		PLOT DATE 23 May 2024		TIME 17:46:17	
EXTERNAL REFERENCE FILES	REV	DATE	AMENDMENT / REVISION DESCRIPTION	WVR No.	APPROVAL
	A	19.06.2020	PRELIMINARY SKETCH PLAN	0007	DK
	B	08.10.2020	PRELIMINARY SKETCH PLAN	0014	DK
	C	13.11.2020	PRELIMINARY SKETCH PLAN SUBMISSION	0015	DK
	D	29.02.2024	DRAFT DOCUMENT READINESS (DR) SUBMISSION	0036	T.VN
	E	24.05.2024	FINAL DOCUMENT READINESS (DR) SUBMISSION	0037	T.VN

DESIGNER	N. BROOKE-TAYLOR
DRAFTER	N. BROOKE-TAYLOR
DRAFTING CHECK	X. SECUBAN
DESIGNER	M. WATSON
DESIGN CHECK	L. MULYADI
PROJECT MANAGER	K. DECANHA
PROJECT DIRECTOR	T. VAN NIEKERK

SCALES AT A1 SIZE DRAWING

HORIZ. 1:1000
 VERT. 1:200

DESIGNER

Member of the Surbana Jurong Group
 ABN 47 065 475 149

LEVEL 9, 12 MOORE STREET
 CANBERRA ACT 2601 AUSTRALIA
 SMEC PROJECT No 3002750

CLIENT

Transport Canberra & City Services

PROJECT TITLE
 WILLIAM HOVELL DRIVE DUPLICATION

LONGITUDINAL SECTIONS MC30
 EASTBOUND
 SHEET 1

SCALE AS SHOWN	PHASE DETAIL DESIGN	PROJECT / DRAWING No. 3002750-LS-1240	REVISION E
-------------------	------------------------	--	---------------

DR