


150 mm ON ORIGINAL


A1

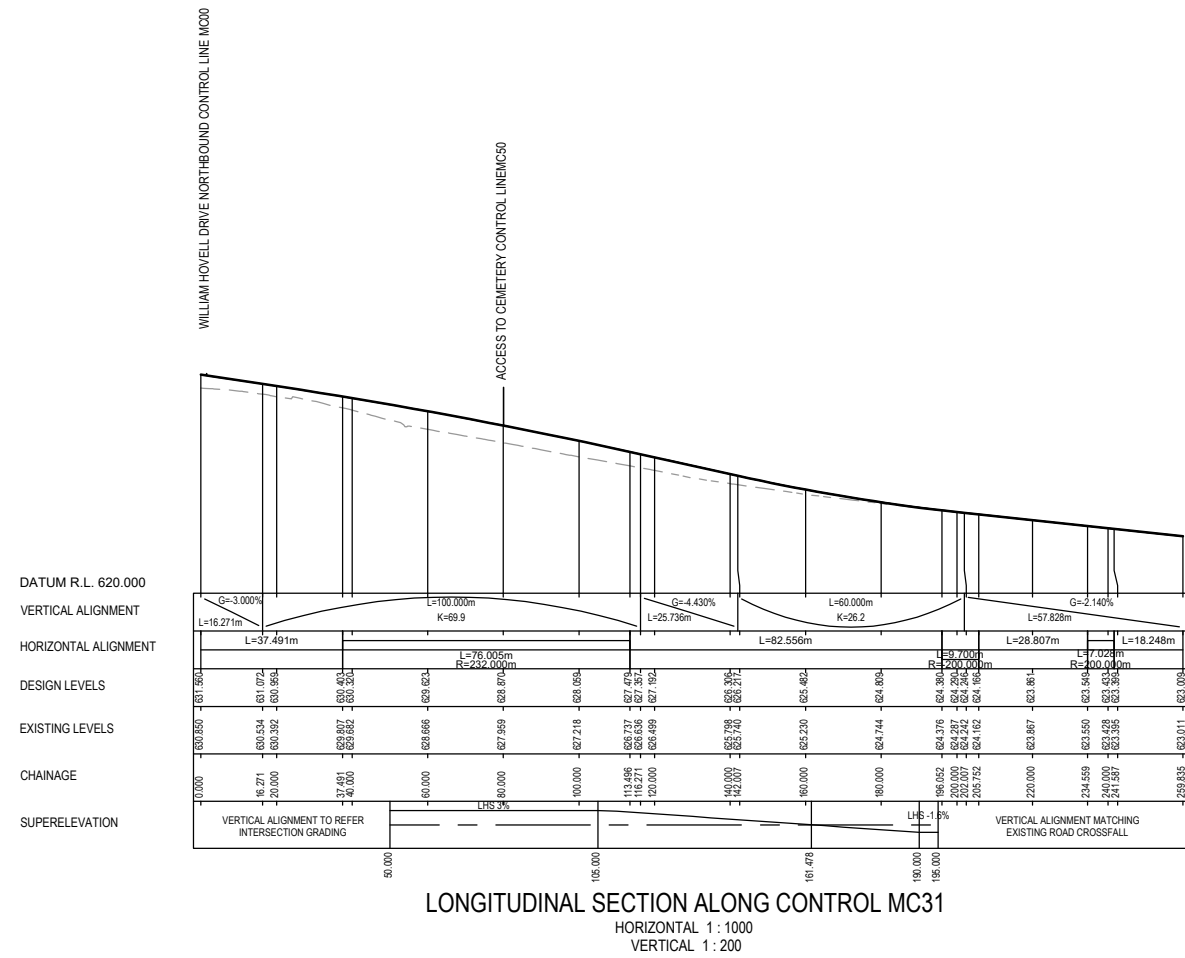

DR

DRAWING FILE LOCATION / NAME V:\Vault\Projects\3002750\CAD\DWG\05_LS_Longitudinal_Sections\3002750-LS-1241.dwg		PLOT DATE 23 May 2024		TIME 17:46:52	
EXTERNAL REFERENCE FILES	REV	DATE	AMENDMENT / REVISION DESCRIPTION	WVR No.	APPROVAL
	A	08.10.2020	PRELIMINARY SKETCH PLAN	0007	DK
	B	13.11.2020	PRELIMINARY SKETCH PLAN SUBMISSION	0015	DK
	C	29.02.2024	DRAFT DOCUMENT READINESS (DR) SUBMISSION	0036	T.VN
	C	29.02.2024	DRAFT DOCUMENT READINESS (DR) SUBMISSION	0036	T.VN
	D	24.05.2024	FINAL DOCUMENT READINESS (DR) SUBMISSION	0037	T.VN

APPROVAL	TITLE	NAME
DK	DRAFTER	N. BROOKE-TAYLOR
DK	DRAFTING CHECK	X. SECUBAN
T.VN	DESIGNER	M. WATSON
T.VN	DESIGN CHECK	L. MULYADI
T.VN	PROJECT MANAGER	K. DECANHA
T.VN	PROJECT DIRECTOR	T. VAN NIEKERK

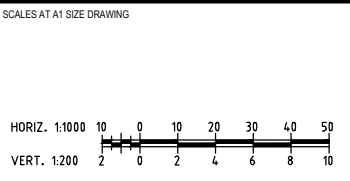

DESIGNER

Member of the Surbana Jurong Group  
ABN 47 065 475 149

LEVEL 9, 12 MOORE STREET  
CANBERRA ACT 2601 AUSTRALIA  
SMEC PROJECT No 3002750

CLIENT

Transport Canberra & City Services

PROJECT TITLE WILLIAM HOVELL DRIVE DUPLICATION		PROJECT / DRAWING No. 3002750-LS-1241	
LONGITUDINAL SECTIONS MC31 EASTBOUND SHEET 1		SCALE AS SHOWN	REVISION D
PHASE DETAIL DESIGN	REVISION		