


150 mm ON ORIGINAL

A1

150
140
130
120
110
100
90
80
70
60
50
40
30
20
10
0

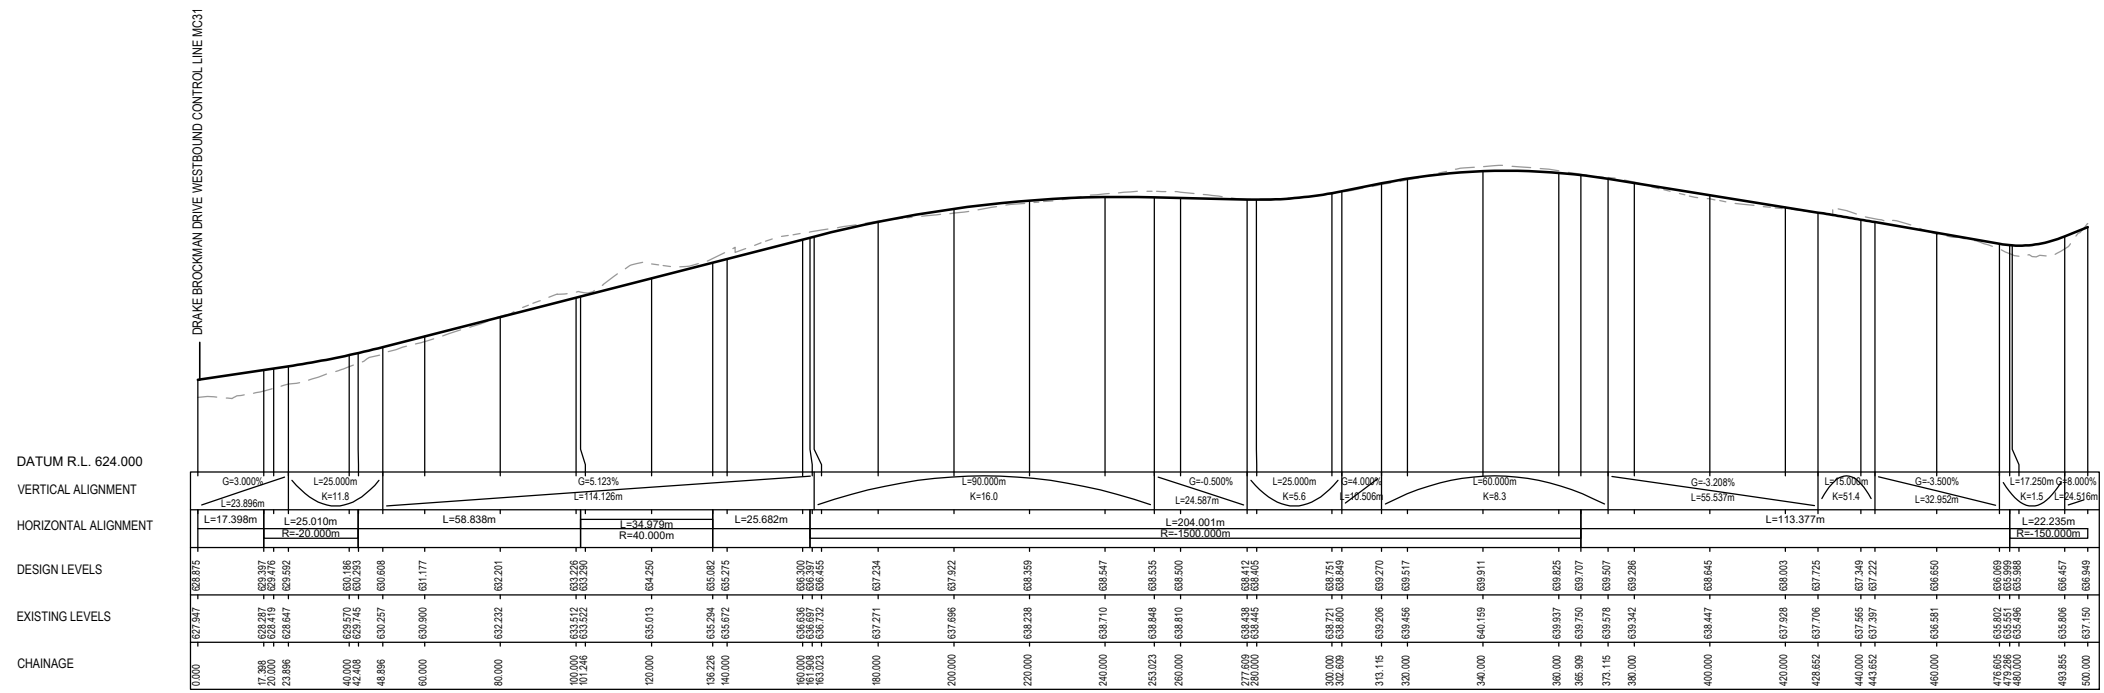

LONGITUDINAL SECTION ALONG CONTROL MC50


HORIZONTAL 1 : 1000
VERTICAL 1 : 200

DRAWING FILE LOCATION / NAME
V:_Vault\Projects\3002750\CAD\DWG\05_LS_Longitudinal_Sections\3002750-LS-1250.dwg

REV	DATE	AMENDMENT / REVISION DESCRIPTION	WVR No.	APPROVAL	TITLE	NAME
A	19.06.2020	PRELIMINARY SKETCH PLAN	0007	DK	DRAFTER	N. BROOKE-TAYLOR
B	08.10.2020	PRELIMINARY SKETCH PLAN	0014	DK	DRAFTING CHECK	X. SECUBAN
C	13.11.2020	PRELIMINARY SKETCH PLAN SUBMISSION	0015	DK	DESIGNER	M. WATSON
D	29.02.2024	DRAFT DOCUMENT READINESS (DR) SUBMISSION	0036	T.VN	DESIGN CHECK	L. MULYADI
					PROJECT MANAGER	K. DECANHA
					PROJECT DIRECTOR	T. VAN NIEKERK

PLOT DATE
23 May 2024

TIME
17:48:05

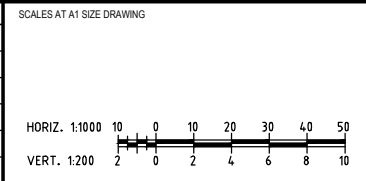

DESIGNER

Member of the Surbana Jurong Group

ABN 47 065 475 149

LEVEL 9, 12 MOORE STREET
CANBERRA ACT 2601 AUSTRALIA
SMEC PROJECT No 3002750

CLIENT

Transport Canberra & City Services

PROJECT TITLE
WILLIAM HOVELL DRIVE DUPLICATION

LONGITUDINAL SECTIONS MC50
CEMETERY ACCESS
SHEET 1

SCALE AS SHOWN	PHASE DETAIL DESIGN	PROJECT / DRAWING No. 3002750-LS-1250	REVISION E
-------------------	------------------------	--	---------------

DR