


DATUM R.L. 633.000
 VERTICAL ALIGNMENT
 HORIZONTAL ALIGNMENT
 DESIGN LEVELS
 EXISTING LEVELS
 CHAINAGE

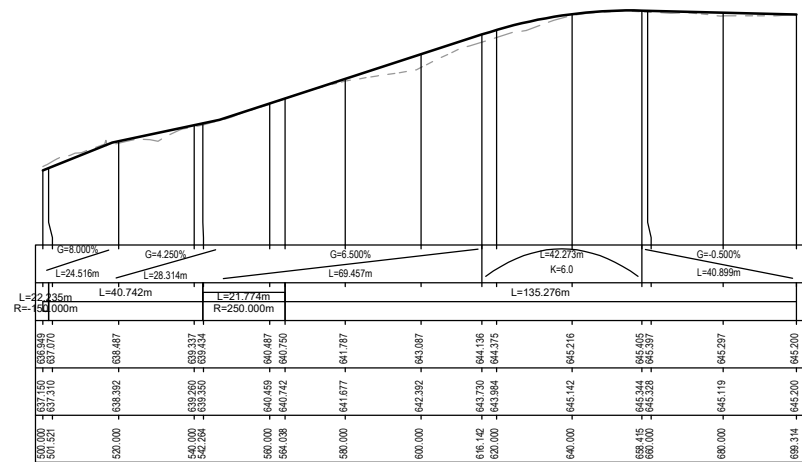

LONGITUDINAL SECTION ALONG CONTROL MC50
 HORIZONTAL 1 : 1000
 VERTICAL 1 : 200

150 mm ON ORIGINAL

DRAWING FILE LOCATION / NAME
 V:\Vault\Projects\3002750\CAD\DWG\05_LS_Longitudinal_Sections\3002750-LS-1251.dwg


REV	DATE	AMENDMENT / REVISION DESCRIPTION
A	19.06.2020	PRELIMINARY SKETCH PLAN
B	08.10.2020	PRELIMINARY SKETCH PLAN
C	29.02.2024	DRAFT DOCUMENT READINESS (DR) SUBMISSION
C	29.02.2024	DRAFT DOCUMENT READINESS (DR) SUBMISSION
D	24.05.2024	FINAL DOCUMENT READINESS (DR) SUBMISSION

EXTERNAL REFERENCE FILES

PLOT DATE
 23 May 2024

TIME
 17:48:49

WVR No.	APPROVAL	TITLE	NAME
0007	DK	DRAFTER	N. BROOKE-TAYLOR
0014	DK	DRAFTING CHECK	X. SECUBAN
0036	T.VN	DESIGNER	M. WATSON
0036	T.VN	DESIGN CHECK	L. MULYADI
0037	T.VN	PROJECT MANAGER	K. DECANHA
		PROJECT DIRECTOR	T. VAN NIEKERK

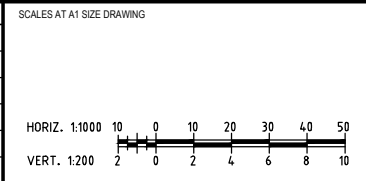

DESIGNER

Member of the Surbana Jurong Group
 ABN 47 065 475 149

LEVEL 9, 12 MOORE STREET
 CANBERRA ACT 2601 AUSTRALIA
 SMEC PROJECT No 3002750

CLIENT

Transport Canberra & City Services

PROJECT TITLE
 WILLIAM HOVELL DRIVE DUPLICATION

LONGITUDINAL SECTIONS MC50
 CEMETERY ACCESS
 SHEET 2

SCALE AS SHOWN	PHASE DETAIL DESIGN	PROJECT / DRAWING No. 3002750-LS-1251	REVISION D
-------------------	------------------------	--	---------------

DR