


DATUM R.L. 552.000
 VERTICAL ALIGNMENT
 HORIZONTAL ALIGNMENT
 DESIGN LEVELS
 EXISTING LEVELS
 CHAINAGE

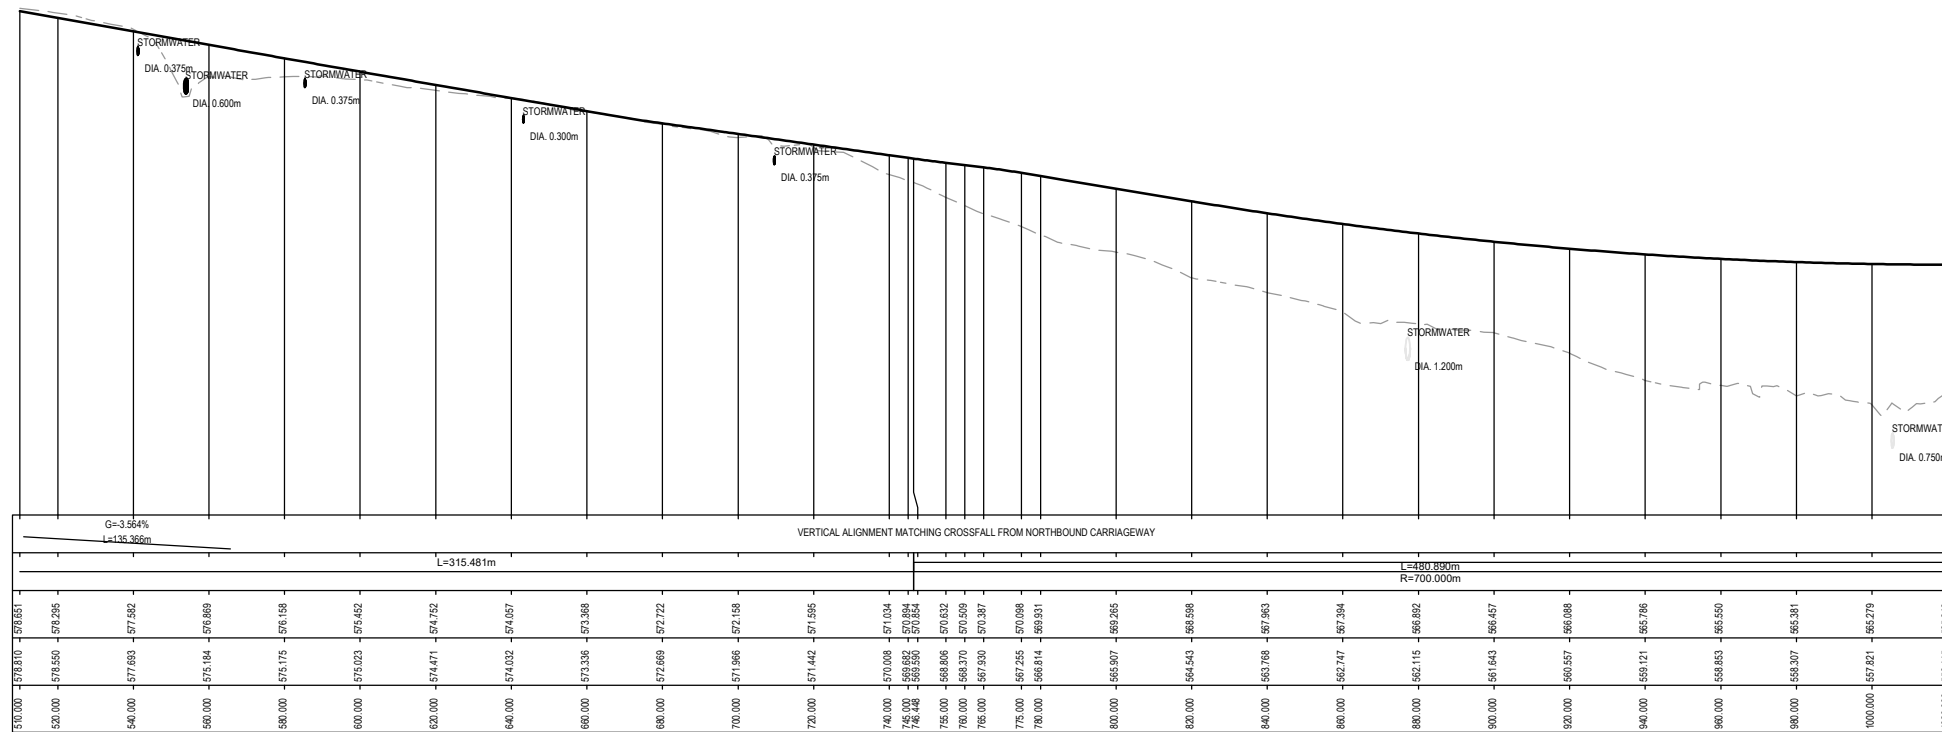


LONGITUDINAL SECTION ALONG CONTROL MP20
 HORIZONTAL 1 : 1000
 VERTICAL 1 : 200

150 mm ON ORIGINAL
 150
 140
 130
 120
 110
 100
 90
 80
 70
 60
 50
 40
 30
 20
 10
 0

DRAWING FILE LOCATION / NAME V:_Vault\Projects\3002750\CAD\DWG\05_LS_Longitudinal_Sections\3002750-LS-1261.dwg	PLOT DATE 23 May 2024	TIME 17:50:02
--	--------------------------	------------------

REV	DATE	AMENDMENT / REVISION DESCRIPTION	WVR No.	APPROVAL	TITLE	NAME
A	08.10.2020	PRELIMINARY SKETCH PLAN	0014	DK	DRAFTER	N. BROOKE-TAYLOR
B	27.05.2022	DETAILED DESIGN, SHARED PATH ALIGNMENT CHANGES	0	DK	DRAFTING CHECK	X. SECUBAN
C	29.02.2024	DRAFT DOCUMENT READINESS (DR) SUBMISSION	0036	T.VN	DESIGNER	M. WATSON
D	24.05.2024	FINAL DOCUMENT READINESS (DR) SUBMISSION	0037	T.VN	DESIGN CHECK	L. MULYADI
					PROJECT MANAGER	K. DECANHA
					PROJECT DIRECTOR	T. VAN NIEKERK

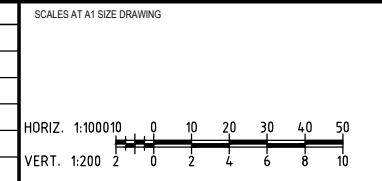

DESIGNER

Member of the Surbana Jurong Group
 ABN 47 065 475 149
 LEVEL 9, 12 MOORE STREET
 CANBERRA ACT 2601 AUSTRALIA
 SMEC PROJECT No 3002750

CLIENT

Transport Canberra & City Services

PROJECT TITLE WILLIAM HOVELL DRIVE DUPLICATION		REVISION D	
LONGITUDINAL SECTIONS MP20 SHARED USER PATH SHEET 2		PROJECT / DRAWING No. 3002750-LS-1261	
SCALE AS SHOWN	PHASE DETAIL DESIGN	REVISION	

DR