



WILLIAM HOVELL DRIVE DUPLICATION PACKAGE 05 LONGITUDINAL SECTIONS

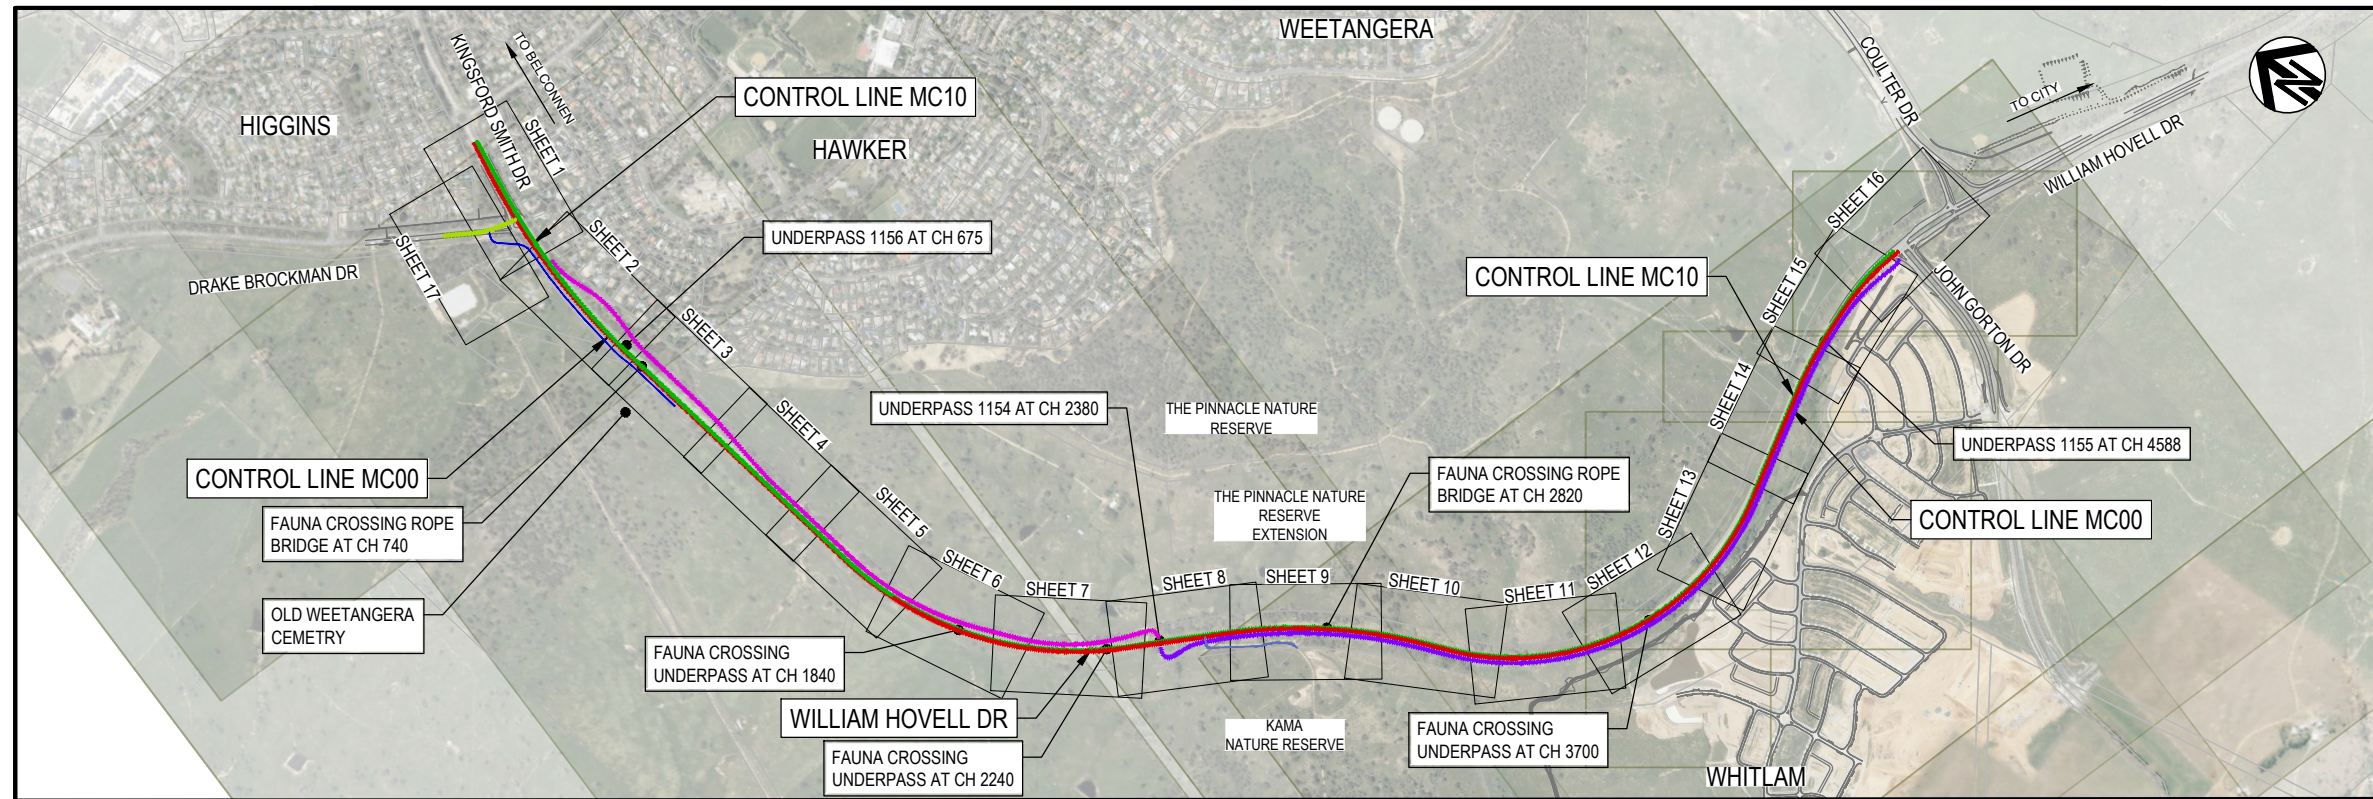

LOCALITY PLAN
SCALE 1:10000

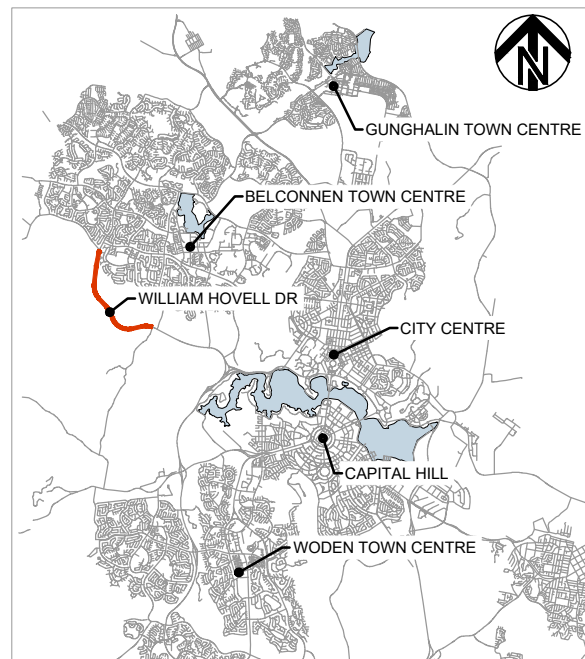

CONTROL LINES


- MAIN ALIGNMENT CONTROL LINE MC00
- MAIN ALIGNMENT CONTROL LINE MC10
- DRAKE BROCKMAN DRIVE CONTROL LINE MC30
- TRACK ACCESS CONTROL LINE MC40
- PROPERTY & WEETANGERA CEMETERY ACCESS CONTROL LINE MC50
- SHARED USER PATH CONTROL LINE MP21
- SHARED USER PATH CONTROL LINE MP20

PACKAGE REFERENCES

PACKAGE	DESCRIPTION	REFERENCE
PACKAGE 01	INDEX, LOCALITY PLAN, TYPICAL SECTIONS, TYPICAL DETAILS AND MISCELLANEOUS DETAILS	GE
PACKAGE 03	GENERAL ARRANGEMENT PLAN	RD
PACKAGE 04	ROAD ALIGNMENT PLAN	RD
PACKAGE 05	LONGITUDINAL SECTIONS	LS
PACKAGE 06	CROSS SECTIONS	XS
PACKAGE 07	DRAINAGE	DD
PACKAGE 08	ICON WATER	WS
PACKAGE 09	UTILITIES - TELECOMMUNICATIONS, ELECTRICAL	UT
PACKAGE 09.1	DIGITAL, DATA AND TECHNOLOGY SOLUTIONS (DDTS)	DDTS
PACKAGE 10	PAVEMENT AND SUBSOILS	PV
PACKAGE 15	LINES AND SIGNS, TRAFFIC SIGNALS	TCD, TCS
PACKAGE 17	STRUCTURES	ST
PACKAGE 20	CONCEPT EROSION AND SEDIMENT CONTROL	EC
PACKAGE 22	CONCEPT TEMPORARY WORKS PLAN	CS
PACKAGE 110	STREETLIGHTING - RUDDS	
PACKAGE 115	LANDSCAPE MANAGEMENT - ENVIROLINKS	

DR

DRAWING FILE LOCATION / NAME V:_Vault\Projects\3002750\CAD\DWG\05_LS_Longitudinal_Sections\3002750-LS-1200.dwg		PLOT DATE 23 May 2024		TIME 17:32:16	
REV	DATE	AMENDMENT / REVISION DESCRIPTION	WVR No.	APPROVAL	TITLE
A	19.06.2020	PRELIMINARY SKETCH PLAN	0007	DK	DRAFTER <i>N. BROOKE-TAYLOR</i>
B	08.10.2020	PRELIMINARY SKETCH PLAN	0014	DK	DRAFTING CHECK <i>X. SECUBAN</i>
C	13.11.2020	PRELIMINARY SKETCH PLAN SUBMISSION	0015	DK	DESIGNER <i>M. WATSON</i>
D	29.02.2024	DRAFT DOCUMENT READINESS (DR) SUBMISSION	0036	T.VN	DESIGN CHECK <i>L. MULYADI</i>
					PROJECT MANAGER <i>K. DECANHA</i>
					PROJECT DIRECTOR <i>T. VAN NIEKERK</i>

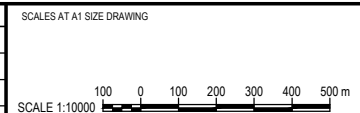

SMC
Member of the Surbana Jurong Group
ABN 47 065 475 149

LEVEL 9, 12 MOORE STREET
CANBERRA ACT 2601 AUSTRALIA
SMC PROJECT No 3002750

ACT
Government
Transport Canberra & City Services

PROJECT TITLE WILLIAM HOVELL DRIVE DUPLICATION	
LONGITUDINAL SECTIONS COVER SHEET	
SCALE AS SHOWN	PHASE DETAIL DESIGN
PROJECT / DRAWING No. 3002750-LS-1200	REVISION E

150 mm ON ORIGINAL