

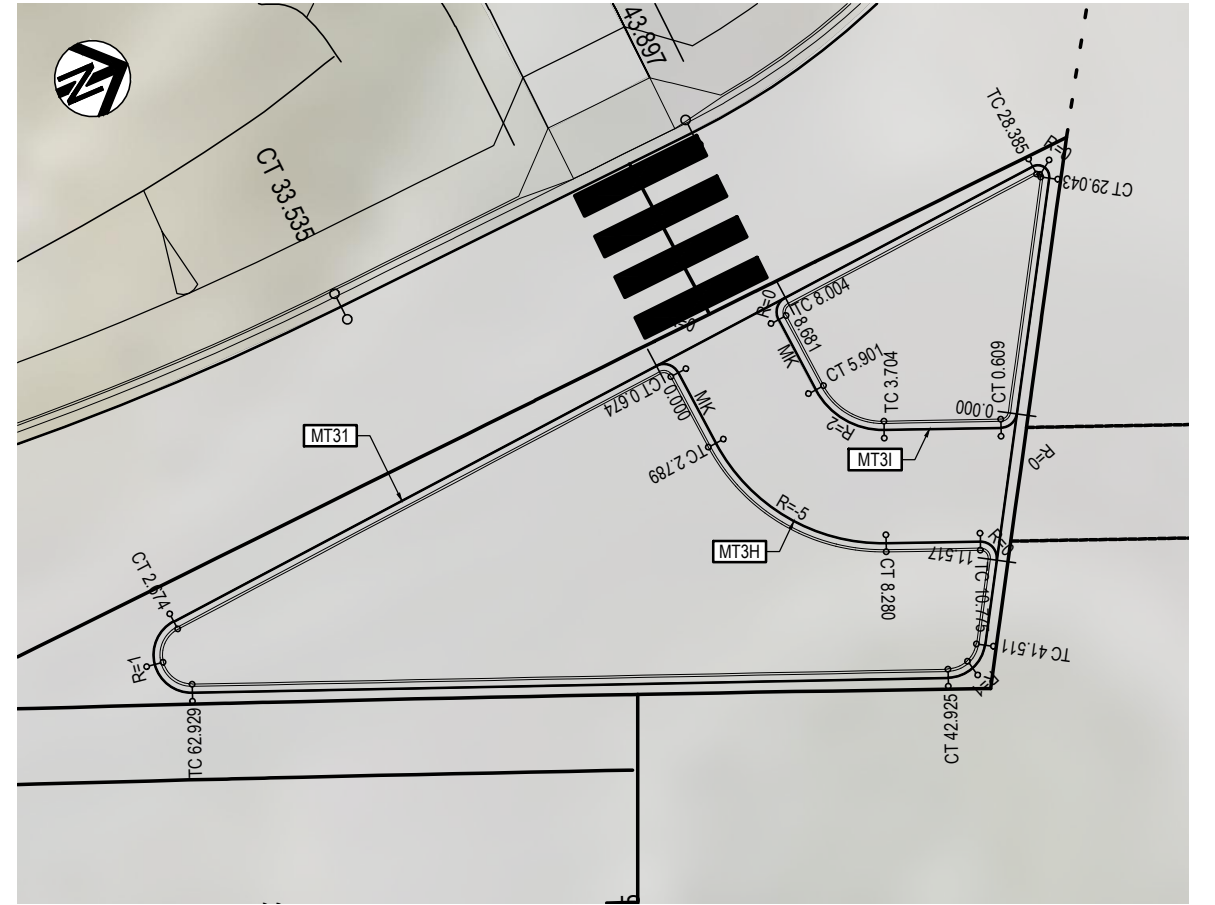


PLAN
SCALE 1: 100

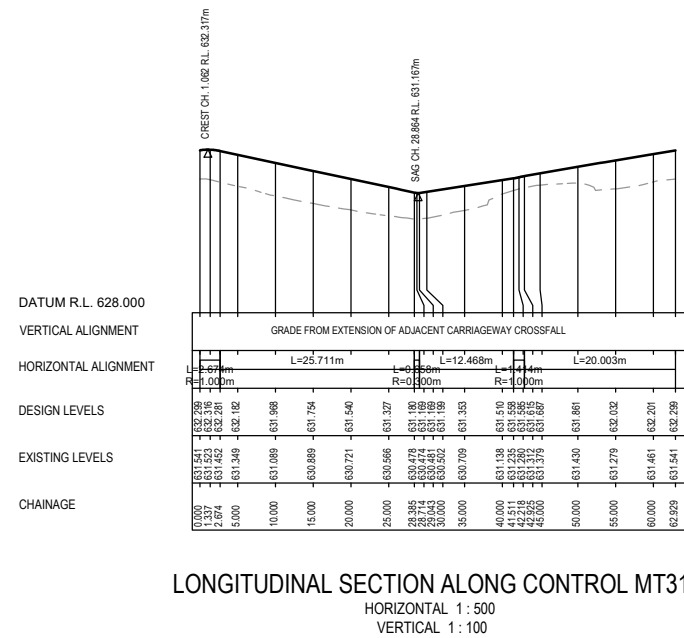

PLAN
SCALE 1: 100

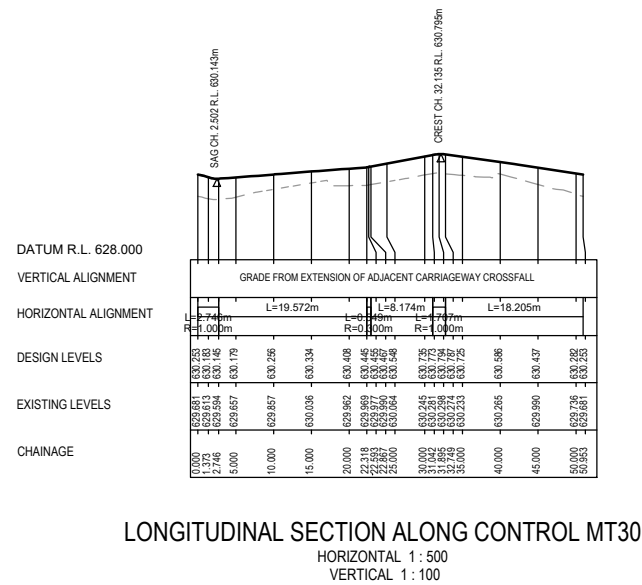

150 mm ON ORIGINAL
A1

DRAWING FILE LOCATION / NAME V:_Vault\Projects\3002750\CAD\DWG\03_RD_General_Arrangement\3002750-RD-0152.dwg		REV	DATE	AMENDMENT / REVISION DESCRIPTION	WVR No.	APPROVAL	TITLE	NAME
EXTERNAL REFERENCE FILES		A	29.02.2024	DRAFT DOCUMENT READINESS (DR) SUBMISSION	0036	T.VN	DRAFTER	N. BROOKE-TAYLOR
		B	24.05.2024	FINAL DOCUMENT READINESS (DR) SUBMISSION	0037	T.VN	DRAFTING CHECK	X. SECUBAN
							DESIGNER	M. WATSON
							DESIGN CHECK	L. MULYADI
							PROJECT MANAGER	K. DECANHA
							PROJECT DIRECTOR	T. VAN NIEKERK

SCALES AT A1 SIZE DRAWING	DESIGNER	CLIENT
HORZ 1:500 VERT 1:100	SMEC Member of the Surlana Jurong Group ABN 47 065 475 149 LEVEL 9, 12 MOORE STREET CANBERRA ACT 2601 AUSTRALIA SMEC PROJECT No 3002750	ACT Government Transport Canberra & City Services

PROJECT TITLE	PROJECT / DRAWING No.	REVISION
WILLIAM HOVELL DRIVE DUPLICATION INTERSECTION DETAIL PLAN SHEET 1	3002750-RD-0152	B

SCALE	PHASE	PROJECT / DRAWING No.	REVISION
AS SHOWN	DETAIL DESIGN	3002750-RD-0152	B

DR