


File Name: P:\2022\220392_B9-S132-Casey\04_CAD\4_2_Drawings\CIV\220392-drg-civ-al-014.dwg

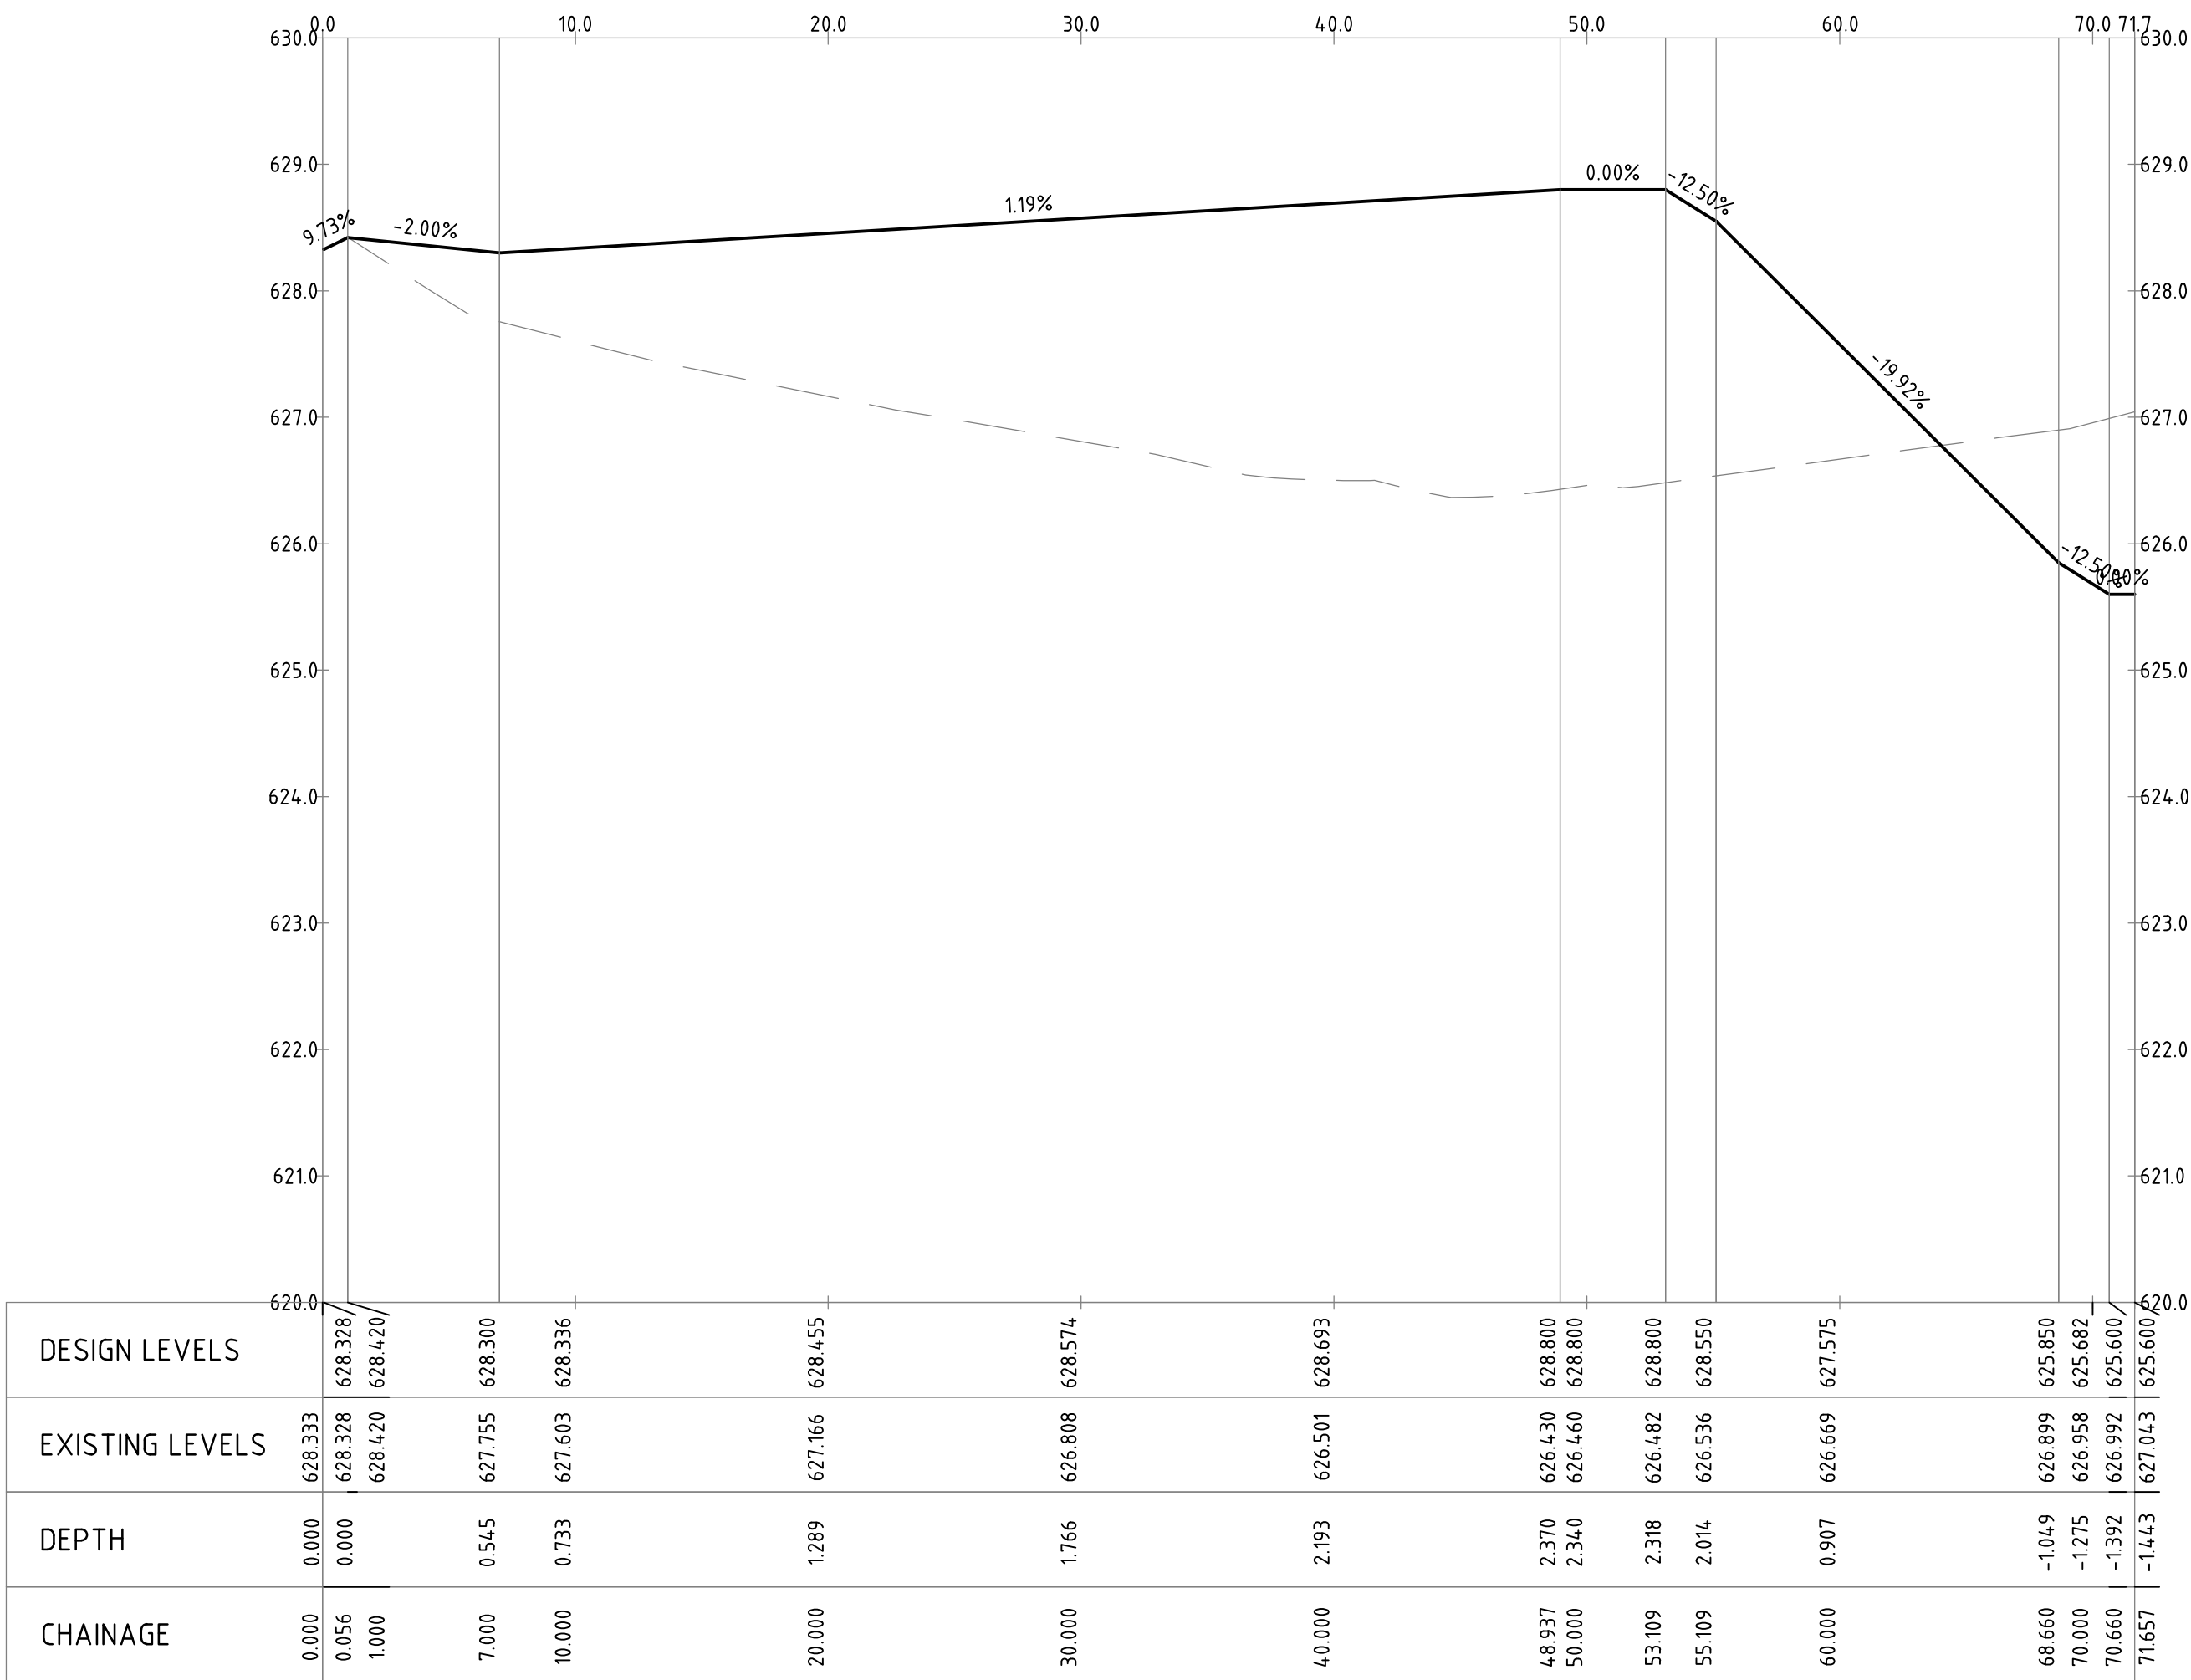

PROFILE OF ALIGNMENT AL-01
(VERT SCALE 1:50, HOR SCALE 1:250, VERT EXAG 1:5)
FROM: CH 0.000 TO CH 71.657

				0501012.5m 1:250 @ A1	North	 www.sellickconsultants.com.au	Client Logo 	Status NOT FOR CONSTRUCTION				Project Name and Location PROPOSED MIXED USE DEVELOPMENT					
								Original Size A1				Block 9 Section 132 Casey					
								Date Plotted 3-Nov-22				Drawing Title ALIGNMENT LONGITUDINAL					
								Coordinate System STROMLO GRID				SECTIONS SHEET 1					
A	FOR DEVELOPMENT APPROVAL	03.11.2022	RT	DO NOT SCALE OFF DRAWINGS. VERIFY ALL DIMENSIONS ON SITE PRIOR TO WORK. COPYRIGHT: The contents and information contained in this document are copyright of Sellick Consultants, Use or copy of this document in whole or part without written permission constitutes an infringement of copyright.				Designed By LT		Design Check		Project Number 220392	Type DRG	Discipline CIV	Sub-Discipline AL	Drg No. 0141	Rev A
Rev	Description	Date	Drawn By					Approved AM		Approved Date		Approved Signature					