



File Name: P:\2022\220392_B9-S132-Casey\04_CAD\4_2_Drawings\CIV\220392-drg-civ-al-0142.dwg

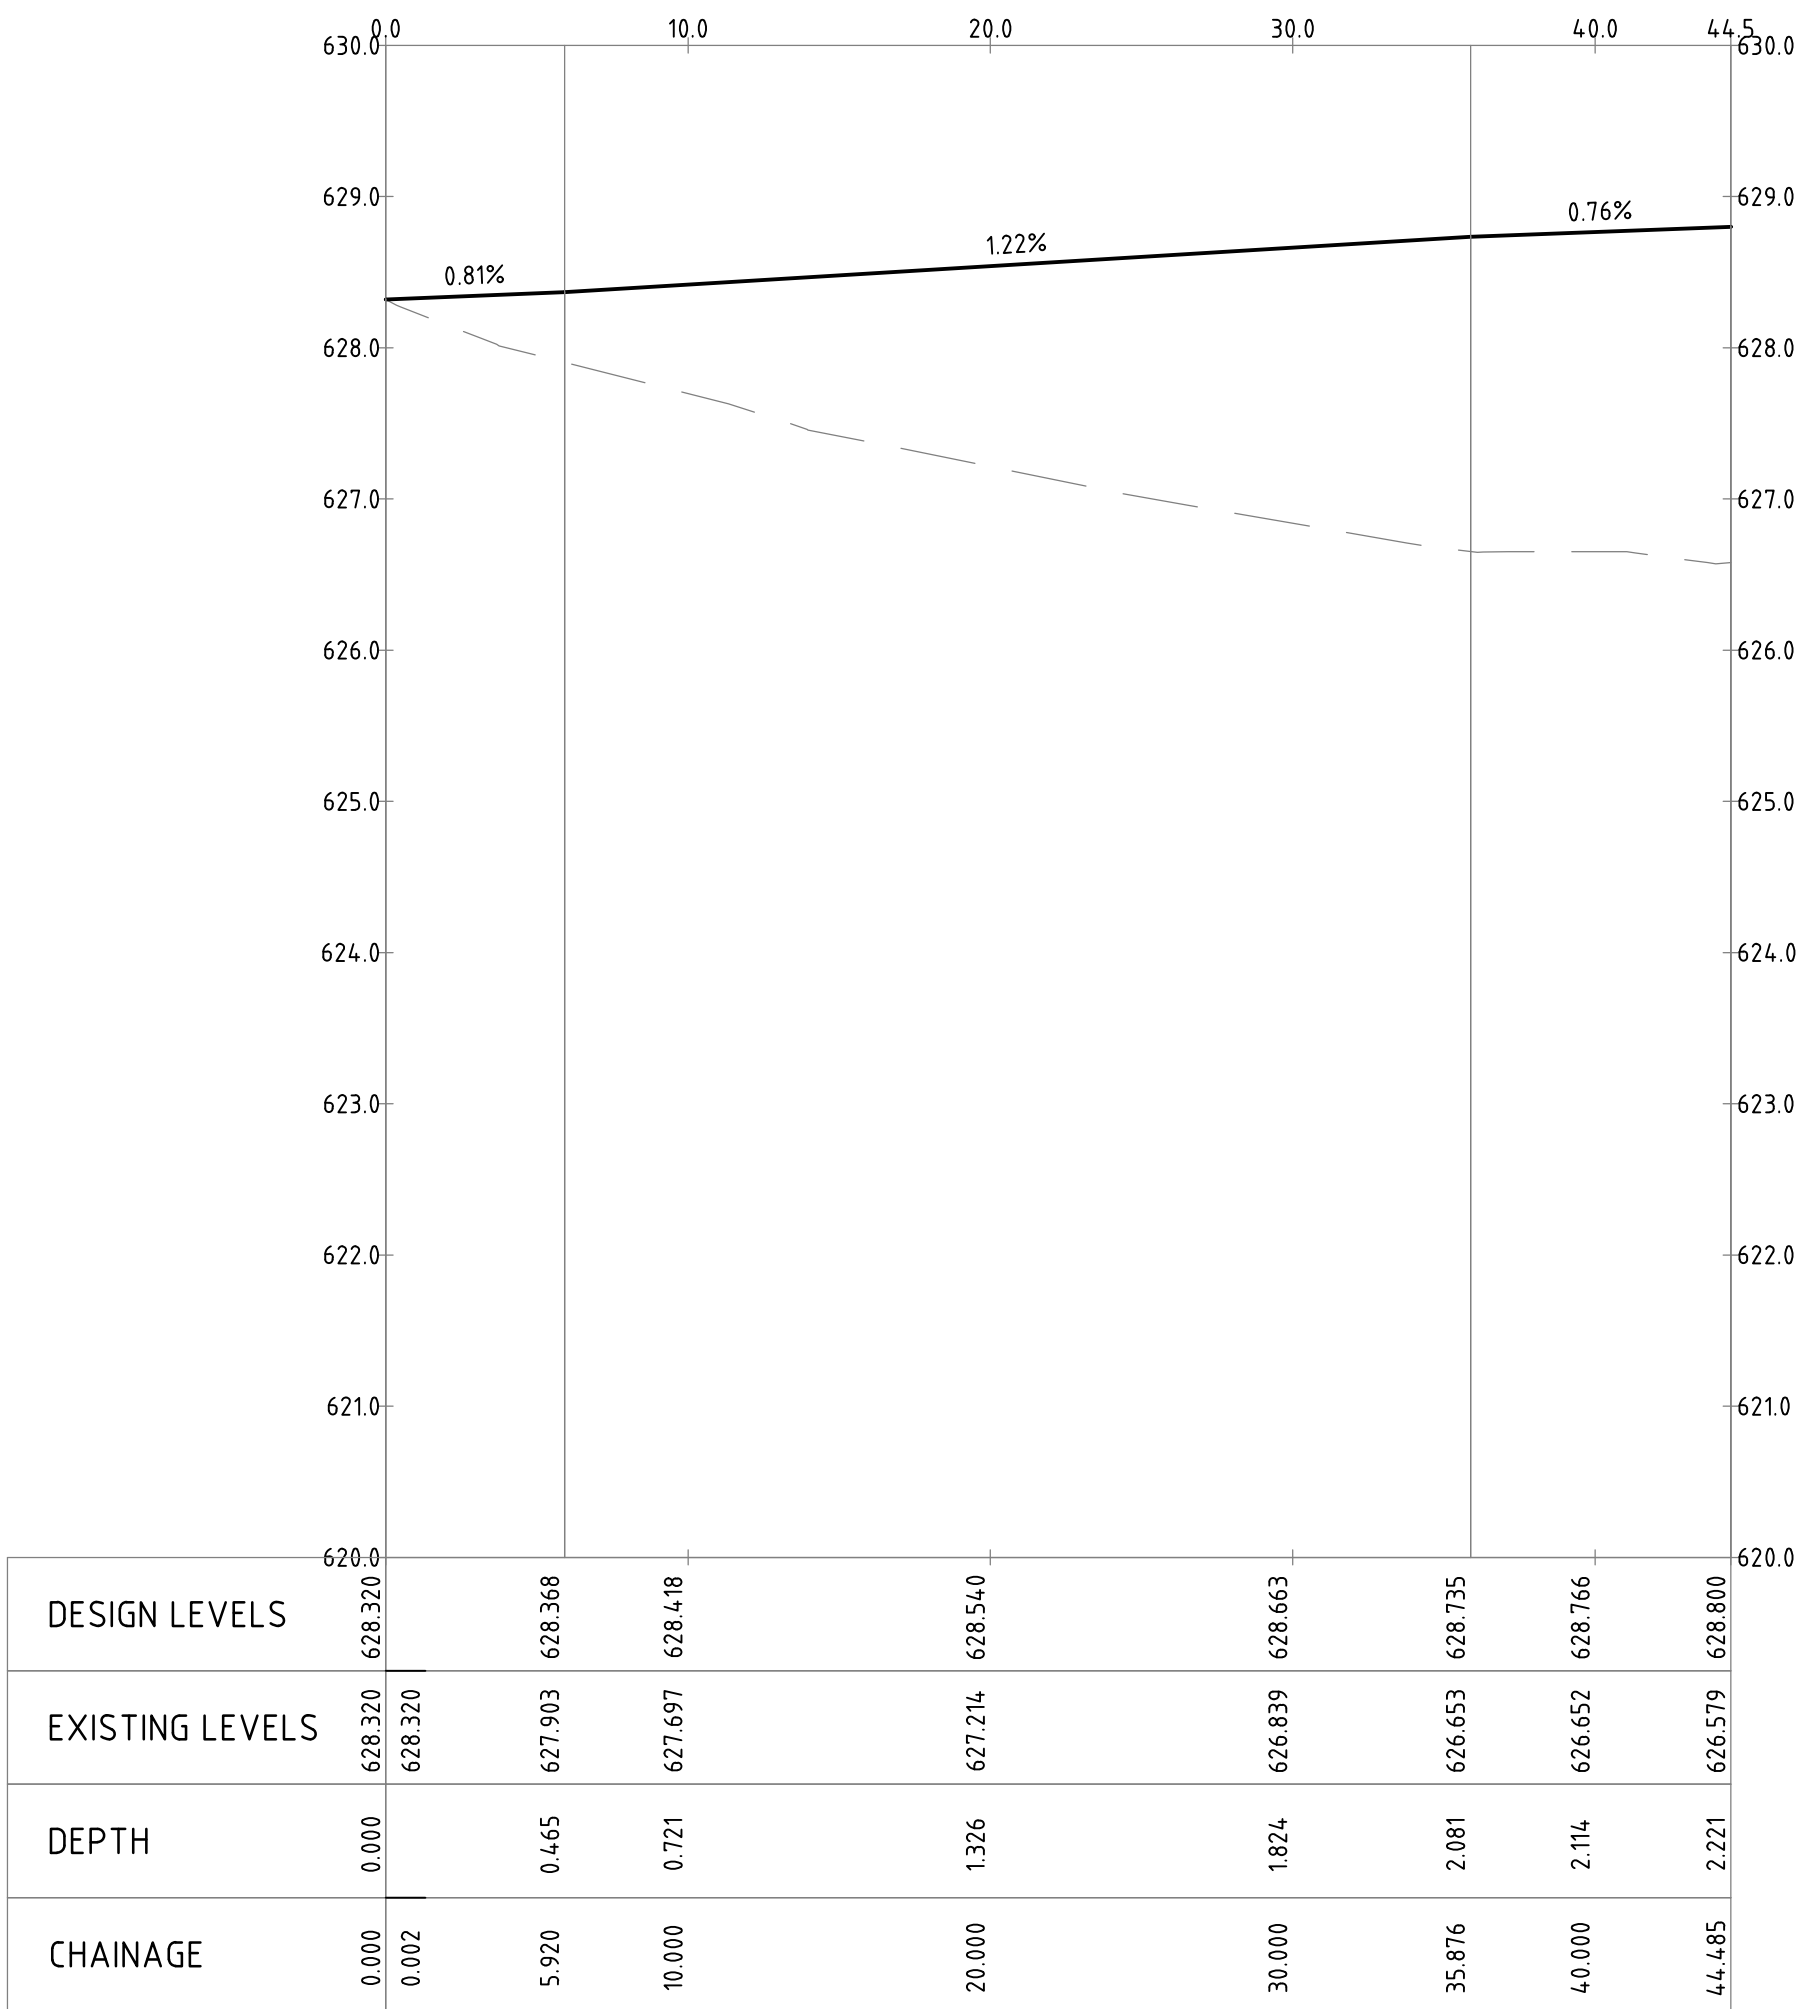

PROFILE OF ALIGNMENT KR-01
(VERT SCALE 1:50, HOR SCALE 1:250, VERT EXAG 1:5)
FROM: CH 0.000 TO CH 44.485

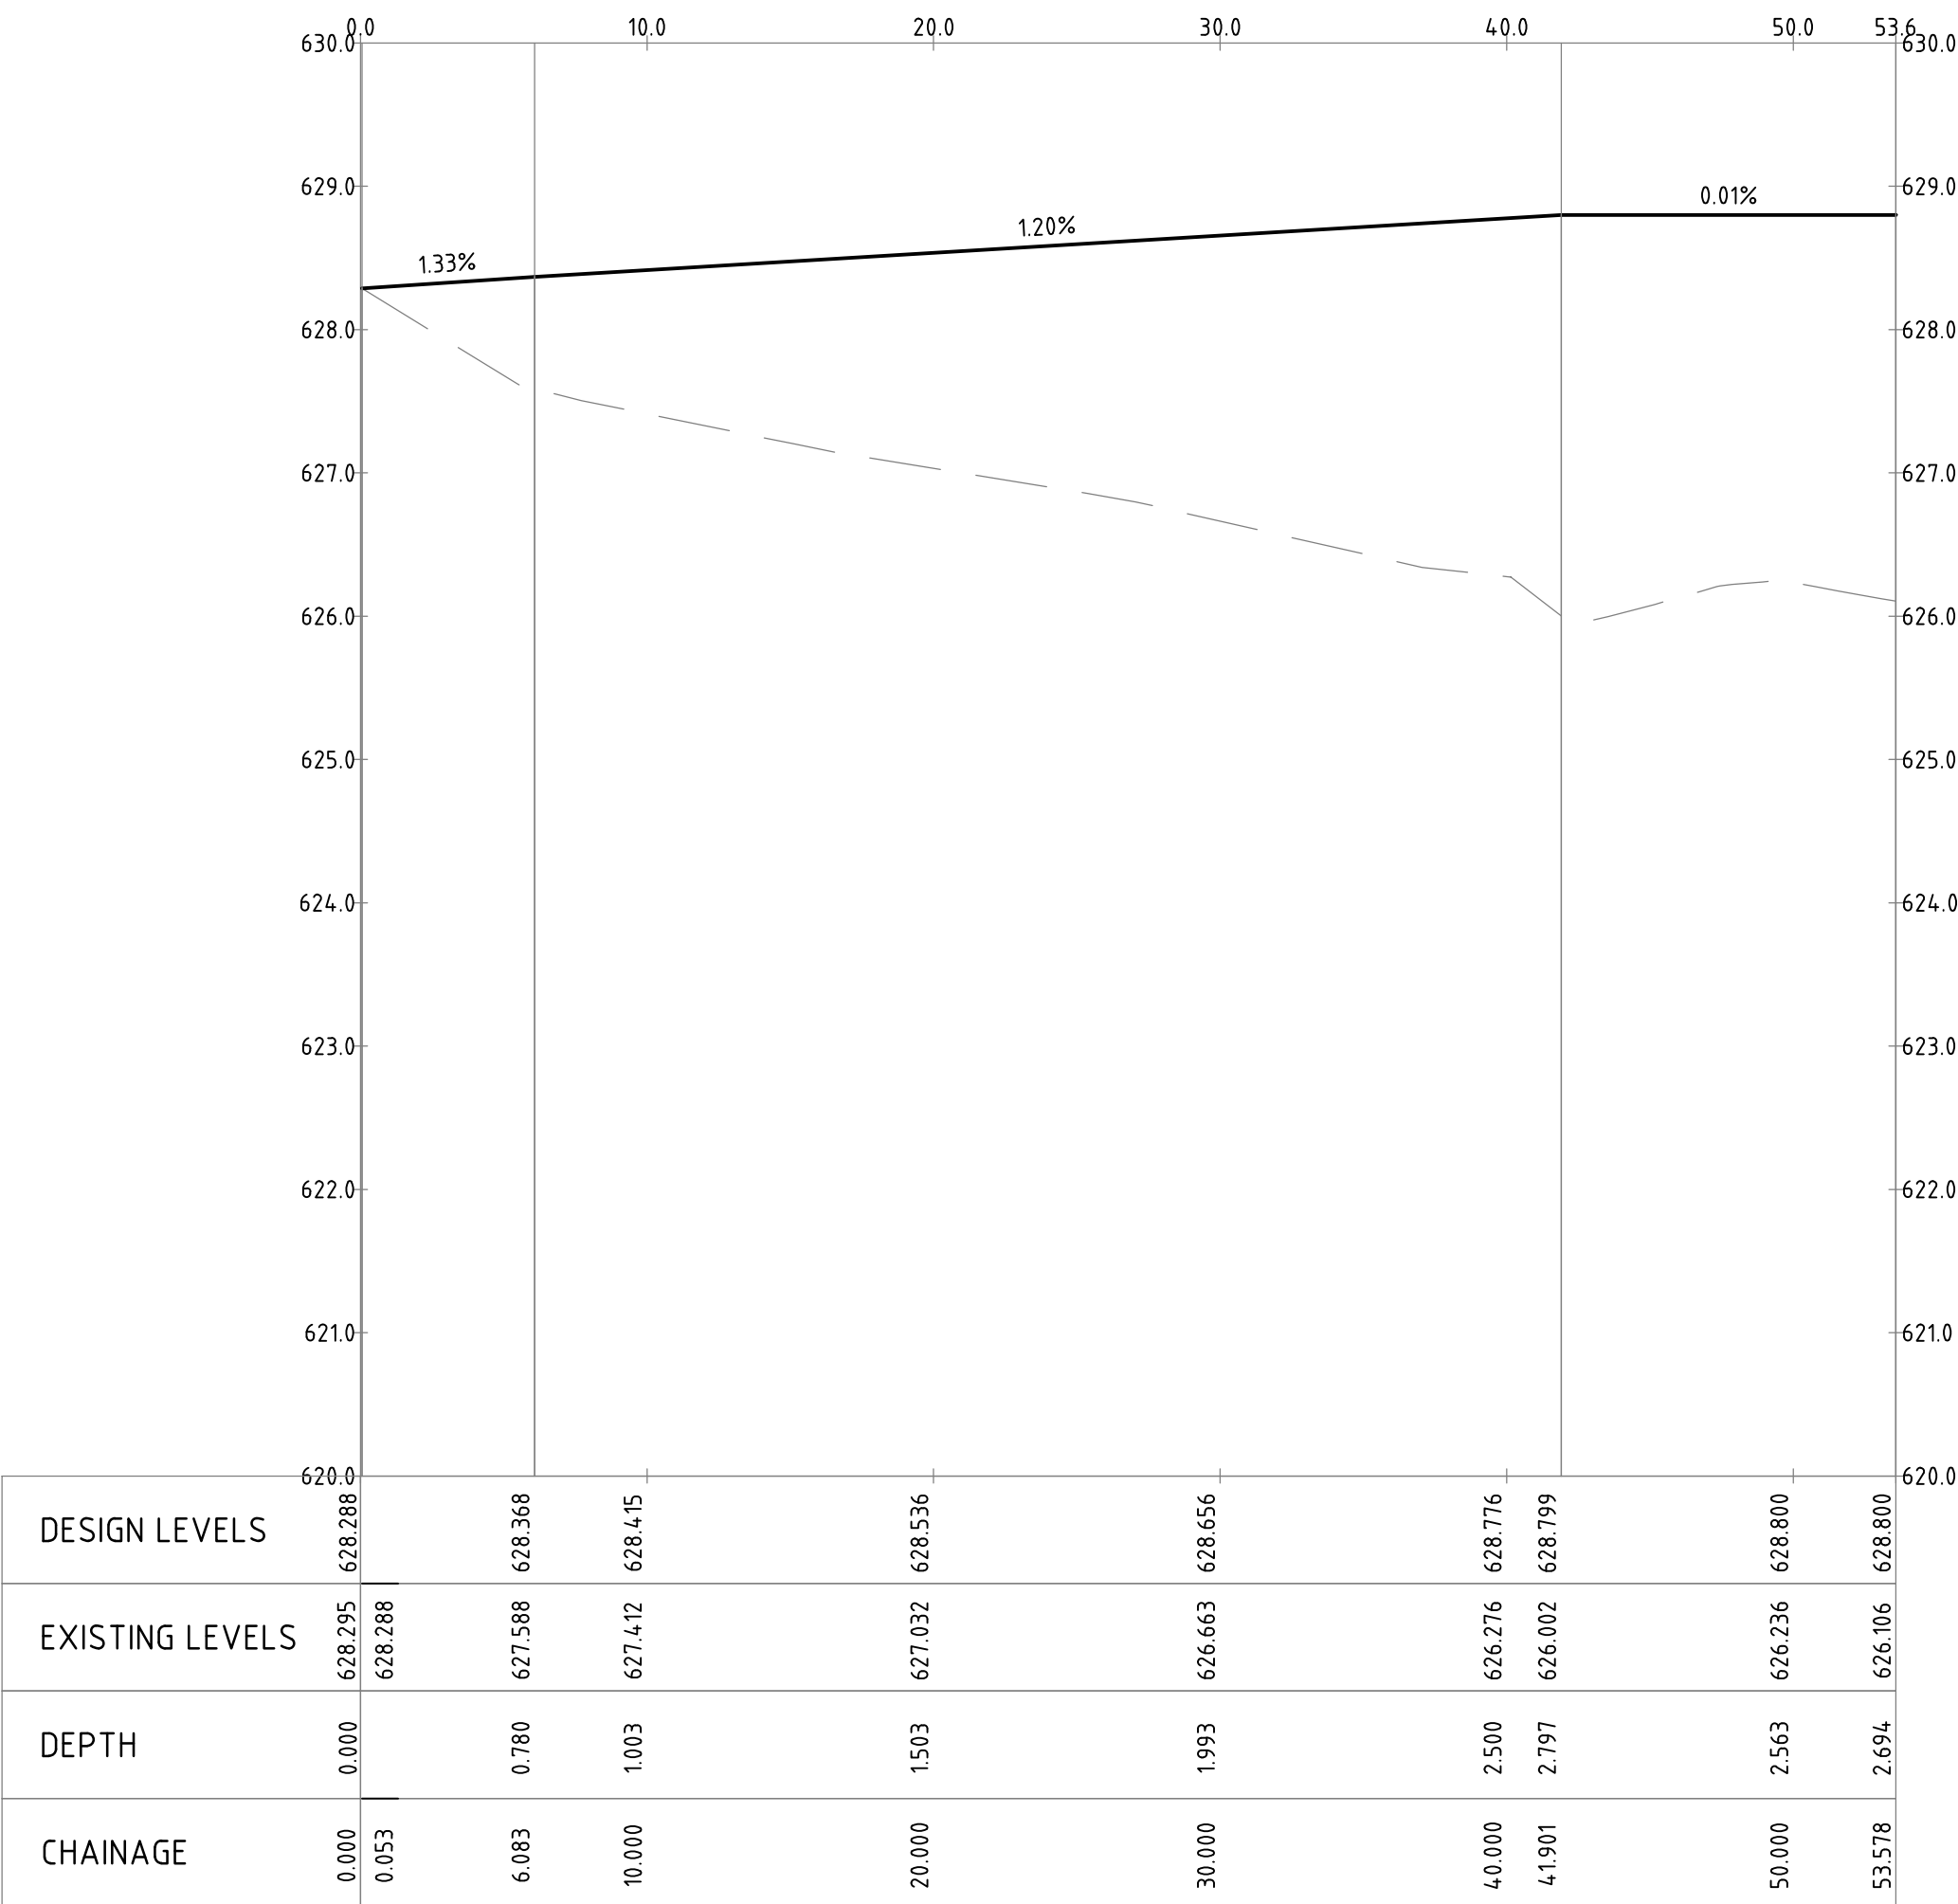

PROFILE OF ALIGNMENT KR-02
(VERT SCALE 1:50, HOR SCALE 1:250, VERT EXAG 1:5)
FROM: CH 0.000 TO CH 53.578

				05m 0 5 7.5 10 12.5m 1:250 @ A1	North	 www.sellickconsultants.com.au	Client Logo 	Status NOT FOR CONSTRUCTION				Project Name and Location PROPOSED MIXED USE DEVELOPMENT					
								Original Size A1	Drawn By RT	Drafting Check AM	Drawing Title ALIGNMENT LONGITUDINAL						
								Date Plotted 3-Nov-22	Designed By LT	Design Check	SECTIONS SHEET 2						
								Coordinate System STROMLO GRID	Approved AM	Approved Date	Project Number 220392	Type DRG	Discipline CIV	Sub-Discipline AL	Drg No. 0142	Rev A	
A	FOR DEVELOPMENT APPROVAL	03.11.2022	RT	DO NOT SCALE OFF DRAWINGS. VERIFY ALL DIMENSIONS ON SITE PRIOR TO WORK. COPYRIGHT: The contents and information contained in this document are copyright of Sellick Consultants, Use or copy of this document in whole or part without written permission constitutes an infringement of copyright.													
Rev	Description	Date	Drawn By														