


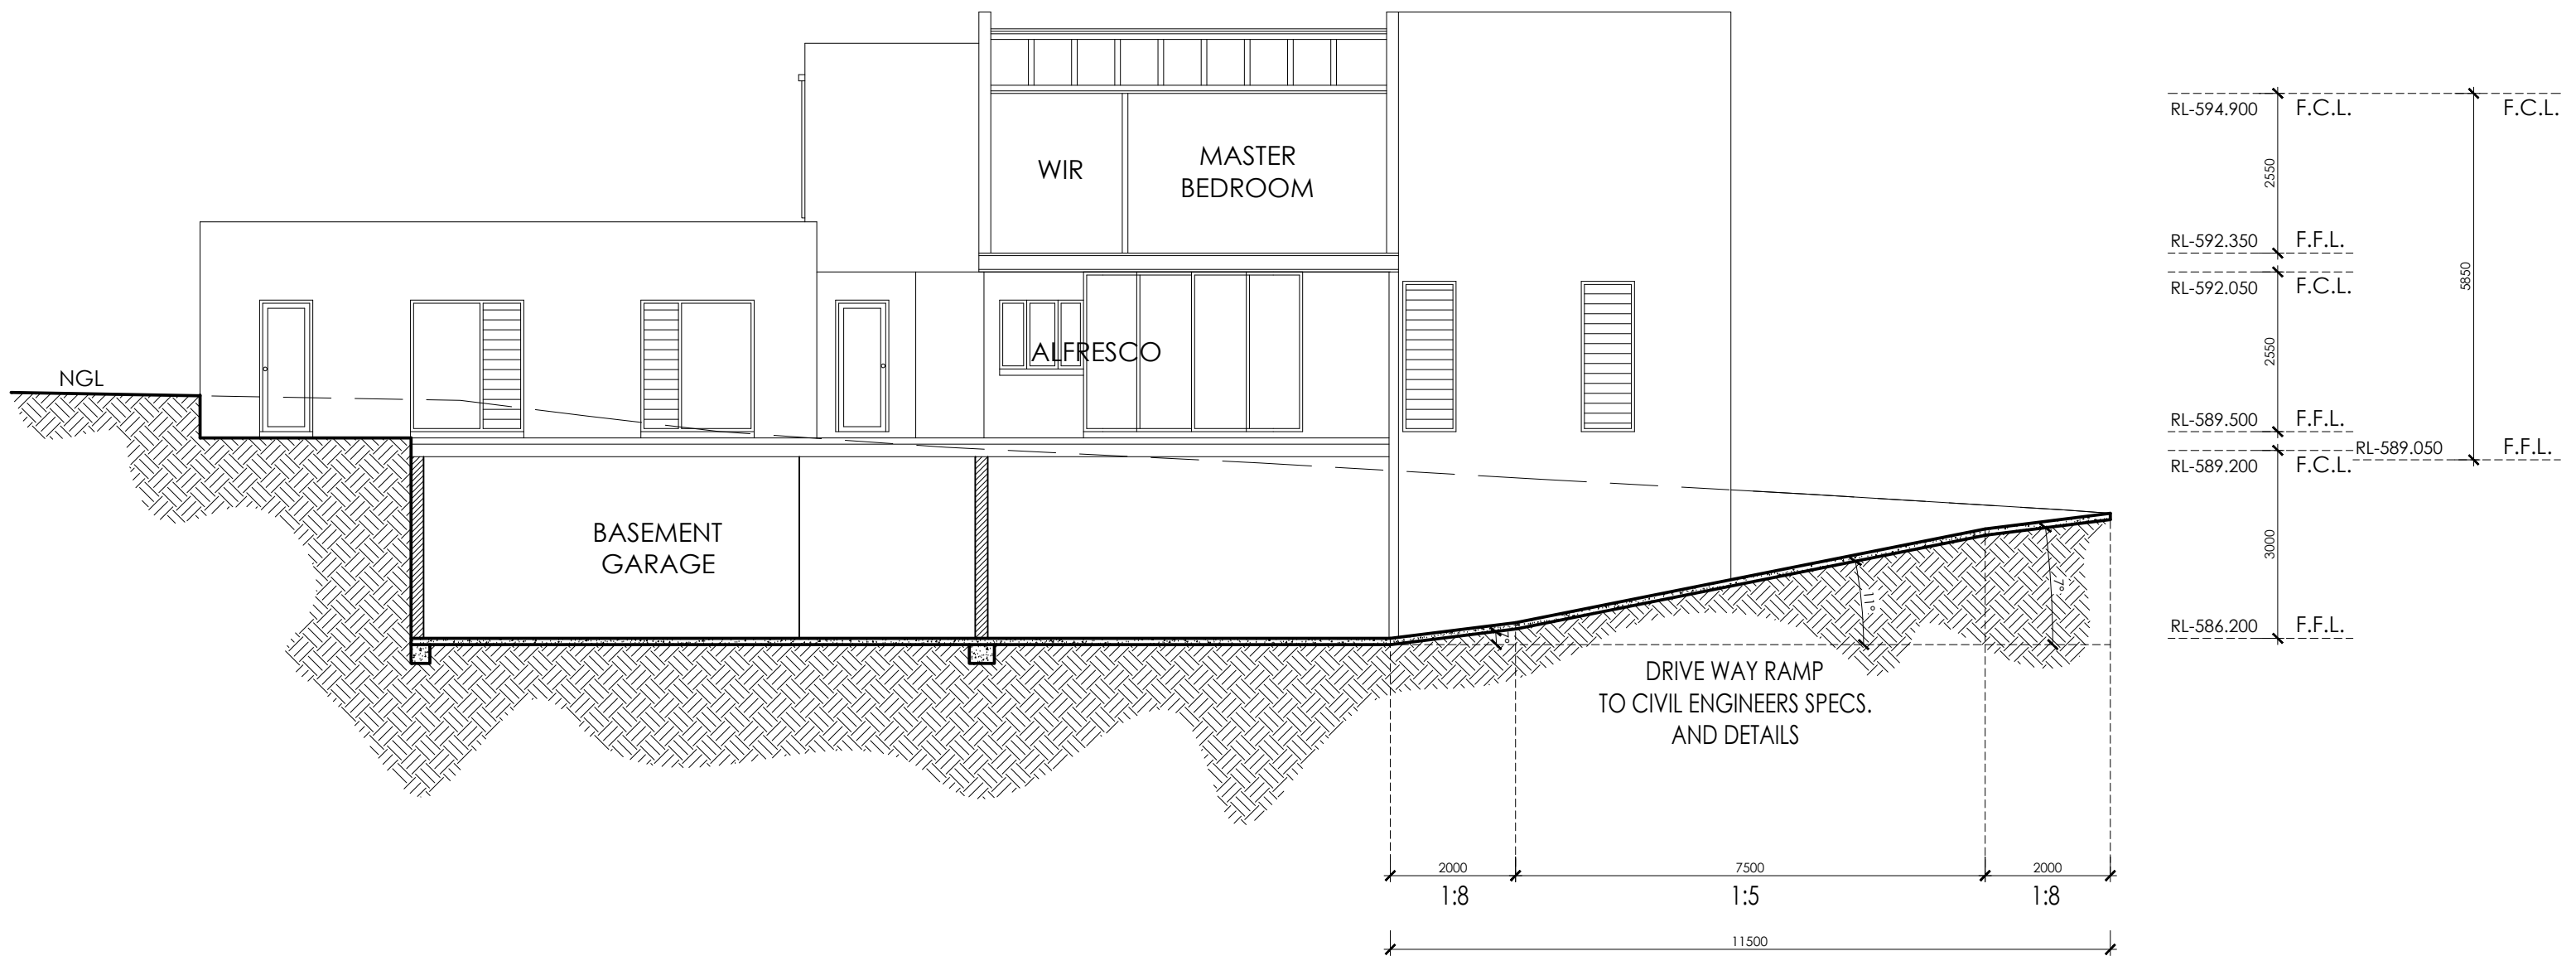

1 DRIVE WAY/RAMP DETAILS

NOTE - IT IS THE CLIENT/OWNERS, BUILDER AND CONTRACTORS OBLIGATION TO READ THROUGH THE FULL SET OF PLANS PROVIDED THOROUGHLY PRIOR TO ANY CONSTRUCTION OR WORKS.

BUILDER/CONTRACTORS TO CONFIRM DIMENSIONS ONSITE PRIOR TO COMMENCEMENT OF WORKS.

NOTE: ALL WORK TO BE DONE IN ACCORDANCE WITH THE NCC, AUS. STANDARDS, SDHDC ACT AND LIVABLE HOUSING DESIGN STANDARD 2022

adrianodambrosio
design & drafting

E-mail // adrianodambrosio@outlook.com
Mobile // 0433 237 246



PROPOSED RESIDENCE //

SHEET TITLE // DRIVE WAY/RAMP DETAILS

BLOCK // 16

SUBURB // DEAKIN

SECTION // 21

CLIENT // BRUCIC

SCALE // 1:100 @ A3

DATE // 23 AUG 2023

REVISION // **A**

DWG No // **A25**