



NOTE:
DIMENSIONS ARE IN METRES

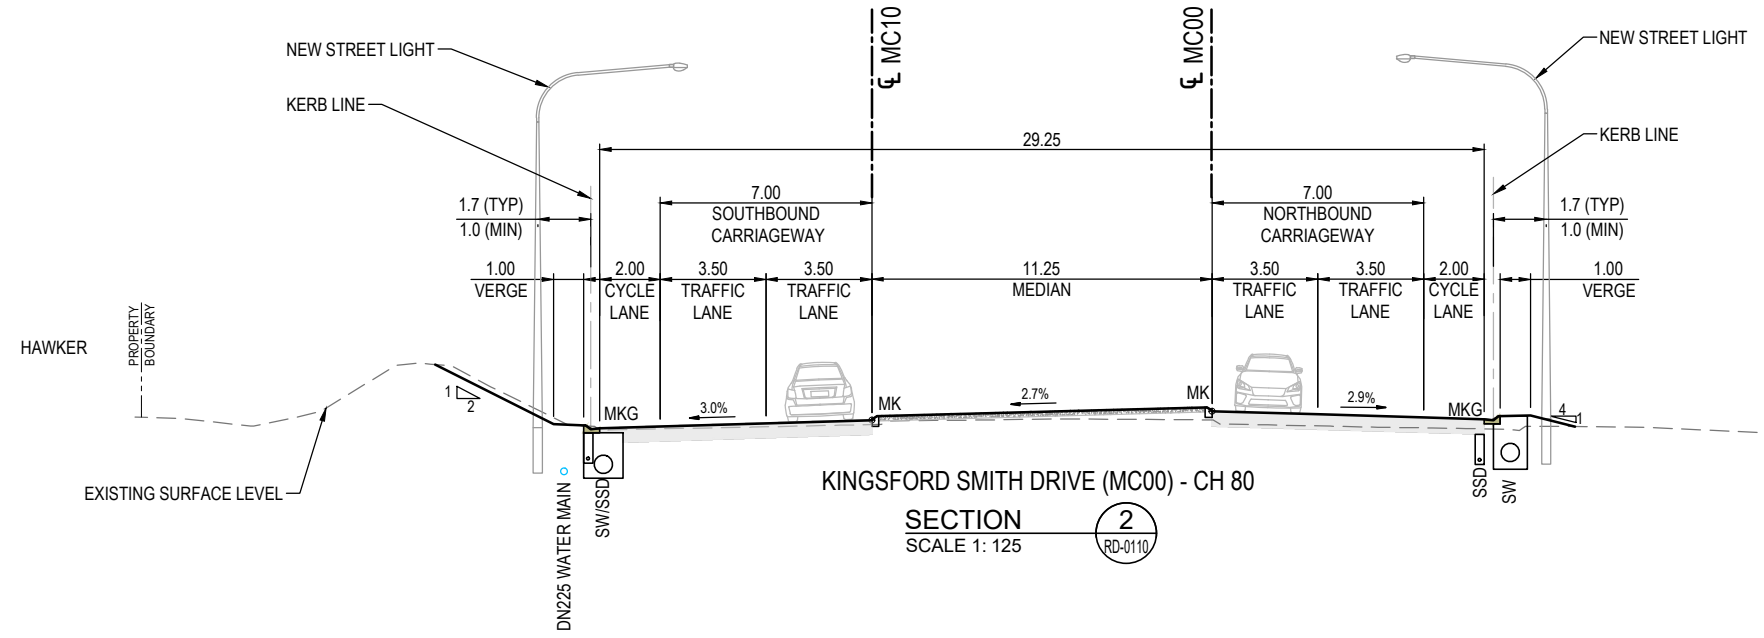

KINGSFORD SMITH DRIVE (MC00) - CH 80

SECTION 2
SCALE 1: 125

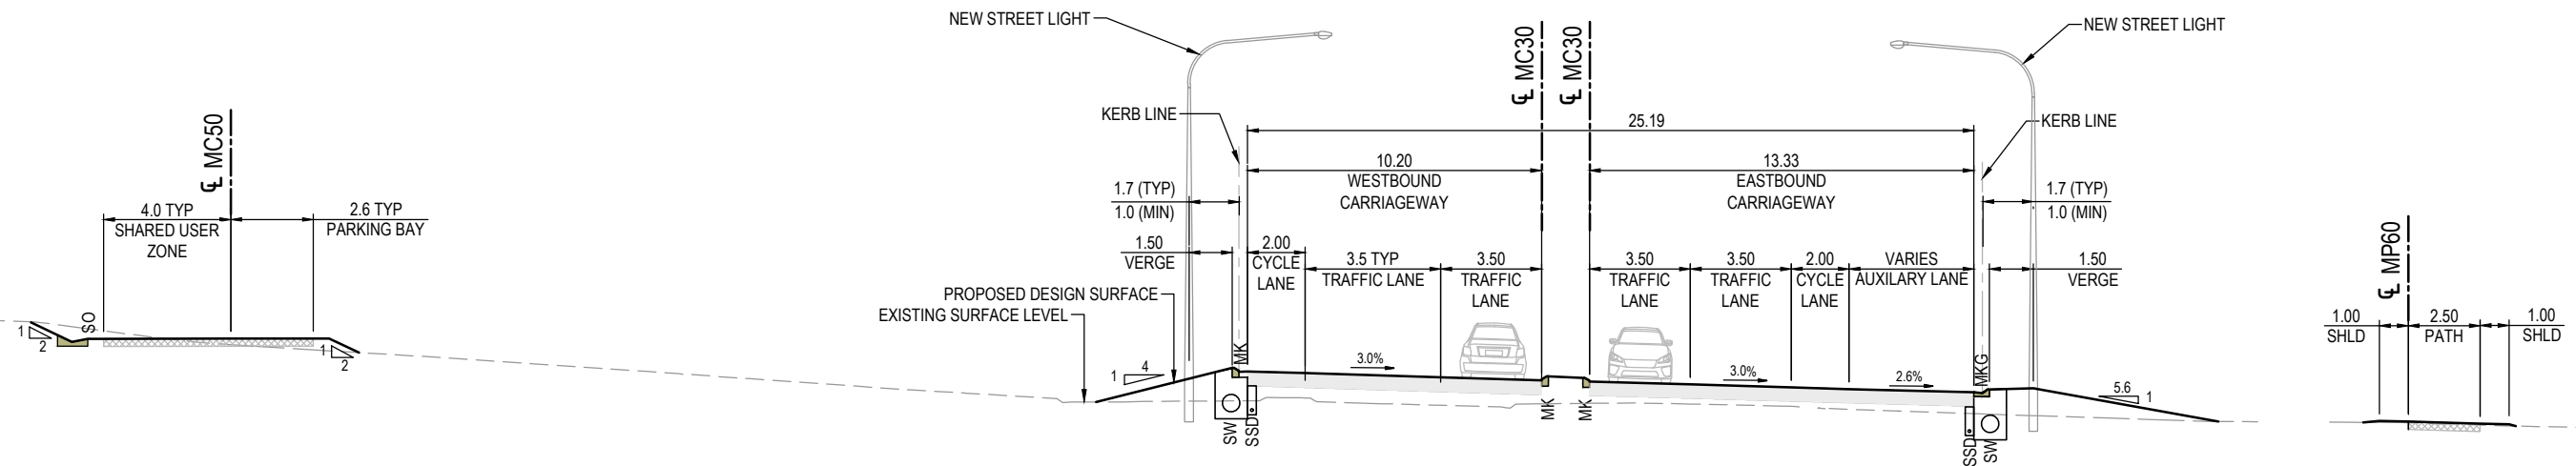

DRAKE-BROCKMAN DRIVE (MC31) - CH50

SECTION 1
SCALE 1: 125

150 mm ON ORIGINAL
A1

DRAWING FILE LOCATION / NAME V:\Vault\Projects\3002750\CAD\DWG\01_GE_General\3002750-GE-0031.dwg		PLOT DATE 23 May 2024	TIME 16:49:59
REV	DATE	AMENDMENT / REVISION DESCRIPTION	WVR No.
A	19.06.2020	PRELIMINARY SKETCH PLAN	0007
B	08.10.2020	PRELIMINARY SKETCH PLAN	0014
C	13.11.2020	PRELIMINARY SKETCH PLAN SUBMISSION	0015
D	28.11.2023	DRAFT - ISSUED FOR RSA	0029
E	29.02.2024	DRAFT DOCUMENT READINESS (DR) SUBMISSION	0036
F	24.05.2024	FINAL DOCUMENT READINESS (DR) SUBMISSION	0037

APPROVAL	TITLE	NAME
DK	DRAFTER	N. BROOKE-TAYLOR
DK	DRAFTING CHECK	X. SECUBAN
T.VN	DESIGNER	M. WATSON
T.VN	DESIGN CHECK	L. MULYADI
T.VN	PROJECT MANAGER	K. DECANHA
T.VN	PROJECT DIRECTOR	T. VAN NIEKERK

DESIGNER



Member of the Surlana Jurong Group
ABN 47 065 475 149

LEVEL 9, 12 MOORE STREET
CANBERRA ACT 2601 AUSTRALIA
SMEC PROJECT No 3002750

CLIENT



Transport Canberra & City Services

PROJECT TITLE WILLIAM HOVELL DRIVE DUPLICATION		REVISION F	
TYPICAL SECTIONS SHEET 1		PROJECT / DRAWING No. 3002750-GE-0031	SCALE AS SHOWN
SCALE AS SHOWN	PHASE DETAIL DESIGN	PROJECT / DRAWING No. 3002750-GE-0031	REVISION F

DR

