


OLD WEETANGERA CEMETERY ACCESS (MC50) - CH100

SECTION 11
SCALE 1: 125

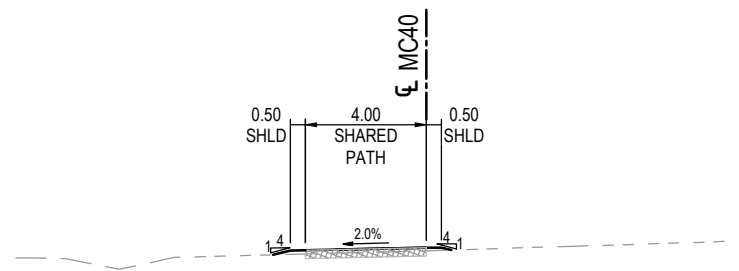

KAMA NATURE RESERVE ACCESS (MC40) - CH80

SECTION 12
SCALE 1: 125

150 mm ON ORIGINAL

A1
0
10
20
30
40
50
60
70
80
90
100
110
120
130
140
150

DRAWING FILE LOCATION / NAME V:\Vault\Projects\3002750\CAD\DWG\01_GE_General\3002750-GE-0036.dwg				PLOT DATE 24 May 2024		TIME 10:18:47	
EXTERNAL REFERENCE FILES		REV A	DATE 24.05.2024	AMENDMENT / REVISION DESCRIPTION FINAL DOCUMENT READINESS (DR) SUBMISSION	WVR No. 0037	APPROVAL T.VN	TITLE
							NAME
							DRAFTER <i>N. BROOKE-TAYLOR</i>
							DRAFTING CHECK <i>X. SECUBAN</i>
							DESIGNER <i>M. WATSON</i>
							DESIGN CHECK <i>L. MULYADI</i>
							PROJECT MANAGER <i>K. DECANHA</i>
							PROJECT DIRECTOR <i>T. VAN NIEKERK</i>
				SCALES AT A1 SIZE DRAWING		DESIGNER	
				SCALE 1:125		 SMEC Member of the Surbana Jurong Group ABN 47 065 475 149	
						CLIENT	
						 ACT Government Transport Canberra & City Services	
				PROJECT TITLE		WILLIAM HOVELL DRIVE DUPLICATION	
						TYPICAL SECTIONS SHEET 6	
SCALE		PHASE		PROJECT / DRAWING No.		REVISION	
AS SHOWN		DETAIL DESIGN		3002750-GE-0036		A	

DR