




THREE BEAM BARRIER
SCALE 1:20

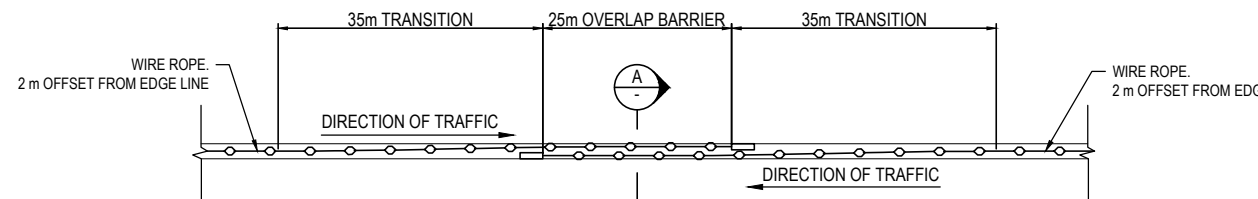


WIRE ROPE MEDIAN OVERLAP TYPICAL DETAIL
SCALE 1:500

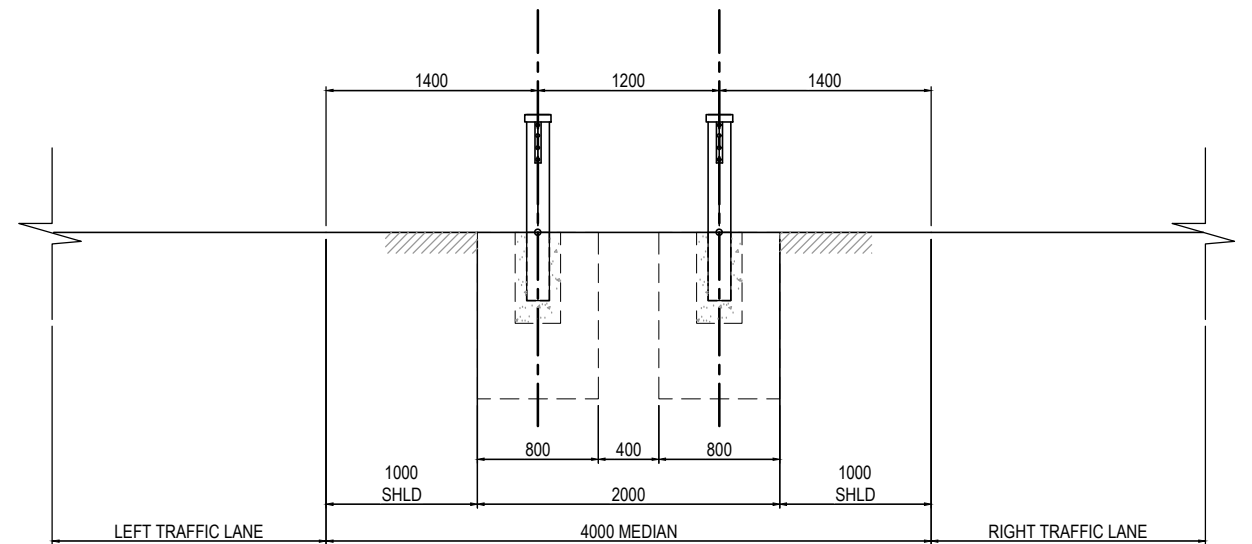

SECTION A
ALL DIMENSIONS TO BE READ AS TYPICAL
SCALE 1:25

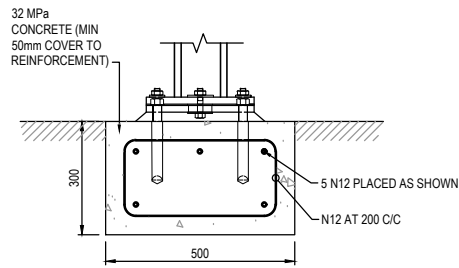

GUARDRAIL CONCRETE FOOTING TYPICAL DETAIL
SCALE 1:10

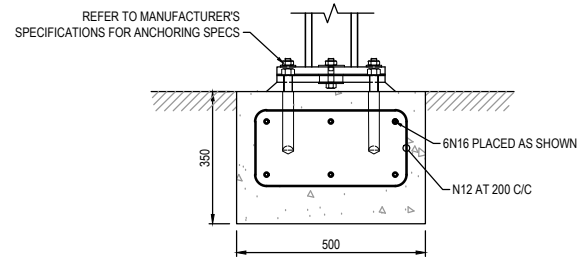


WIRE ROPE CONCRETE FOOTING TYPICAL DETAIL
SCALE 1:10

150 mm ON ORIGINAL

DRAWING FILE LOCATION / NAME V:\Vault\Projects\3002750\CAD\DWG\01_GE_General\3002750-GE-0042.dwg	PLOT DATE 23 May 2024	TIME 16:55:05
---	--------------------------	------------------

REV	DATE	AMENDMENT / REVISION DESCRIPTION	WVR No.	APPROVAL	TITLE	NAME
A	19.06.2020	PRELIMINARY SKETCH PLAN	0007	DK	DRAFTER	N. BROOKE-TAYLOR
B	08.10.2020	PRELIMINARY SKETCH PLAN	0014	DK	DRAFTING CHECK	X. SECUBAN
C	13.11.2020	PRELIMINARY SKETCH PLAN SUBMISSION	0015	DK		
D	28.11.2023	DRAFT - ISSUED FOR RSA	0029	T.VN	DESIGNER	M. WATSON
E	29.02.2024	DRAFT DOCUMENT READINESS (DR) SUBMISSION	0036	T.VN	DESIGN CHECK	L. MULYADI
F	24.05.2024	FINAL DOCUMENT READINESS (DR) SUBMISSION	0037	T.VN	PROJECT MANAGER	K. DECANHA
					PROJECT DIRECTOR	T. VAN NIEKERK

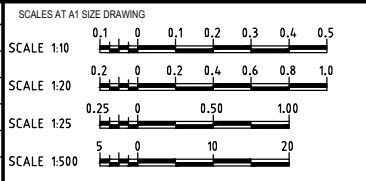

DESIGNER **SMEC**
Member of the Surbana Jurong Group
ABN 47 065 475 149
LEVEL 9, 12 MOORE STREET
CANBERRA ACT 2601 AUSTRALIA
SMEC PROJECT No 3002750

CLIENT **ACT Government**
Transport Canberra & City Services

PROJECT TITLE WILLIAM HOVELL DRIVE DUPLICATION		REVISION F	
TYPICAL DETAILS SHEET 2		PROJECT / DRAWING No. 3002750-GE-0042	SCALE AS SHOWN
SCALE	PHASE DETAIL DESIGN	PROJECT / DRAWING No. 3002750-GE-0042	REVISION F

DR