


150 mm ON ORIGINAL
A1

150
140
130
120
110
100
90
80
70
60
50
40
30
20
10
0

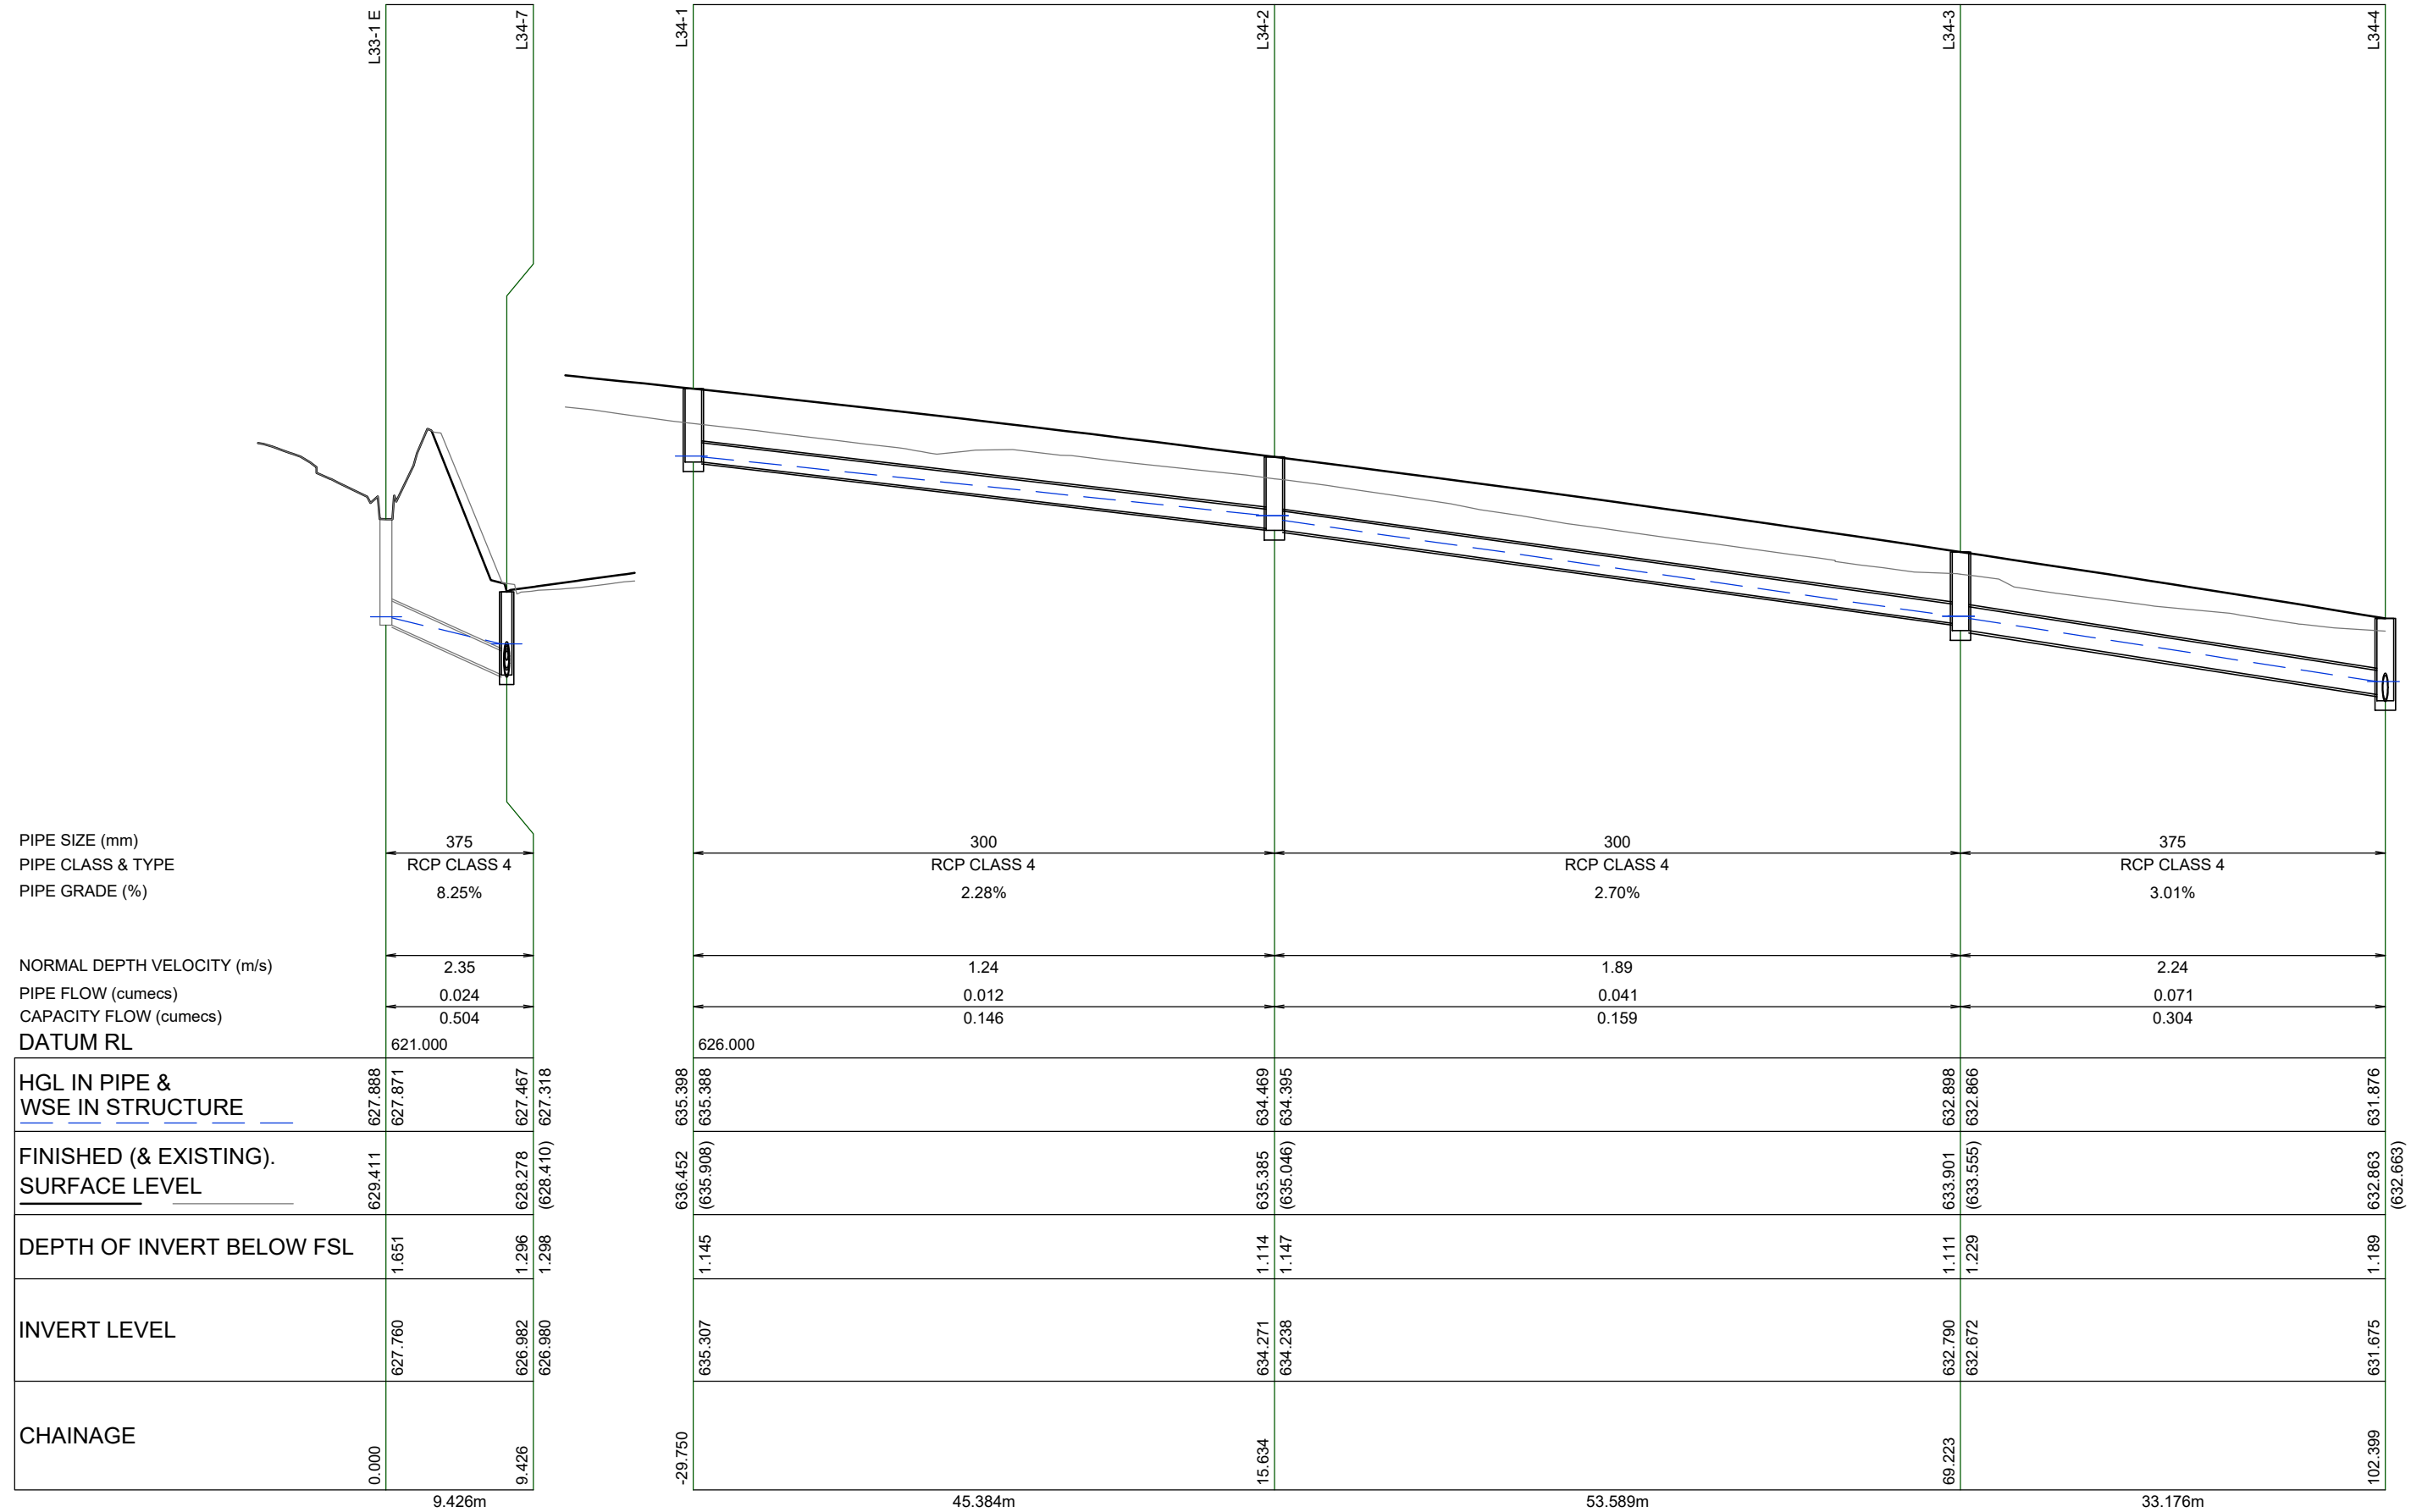


LINE EXT-L33 EXT-L34

DRAWING FILE LOCATION / NAME
V:\Vault\Projects\3002750\CAD\DWG\07_DD_Drainage\3002750-DD-1511.dwg

PLOT DATE
15 Mar 2024

TIME
12:55:12

REV	DATE	AMENDMENT / REVISION DESCRIPTION	WVR No.	APPROVAL	TITLE	NAME
A	#REF!	#REF!	#REF!	#REF!	DRAFTER	N. BROOKE-TAYLOR
					DRAFTING CHECK	X. SECUBAN
					DESIGNER	M. RAHMAN
					DESIGN CHECK	D. DONGOL
					PROJECT MANAGER	K. DECANHA
					PROJECT DIRECTOR	T. VAN NIEKERK

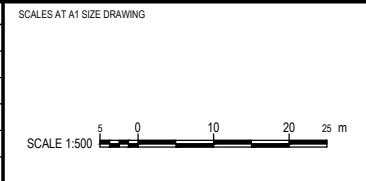

DESIGNER

Member of the Surbana Jurong Group
ABN 47 065 475 149

LEVEL 9, 12 MOORE STREET
CANBERRA ACT 2601 AUSTRALIA
SMEC PROJECT No 3002750

CLIENT

Transport Canberra & City Services

PROJECT TITLE
WILLIAM HOVELL DRIVE DUPLICATION

DRAINAGE
LONGITUDINAL SECTION
SHEET 1

SCALE AS SHOWN	PHASE DETAIL DESIGN	PROJECT / DRAWING No. 3002750-DD-1511	REVISION A
-------------------	------------------------	--	---------------

DR