
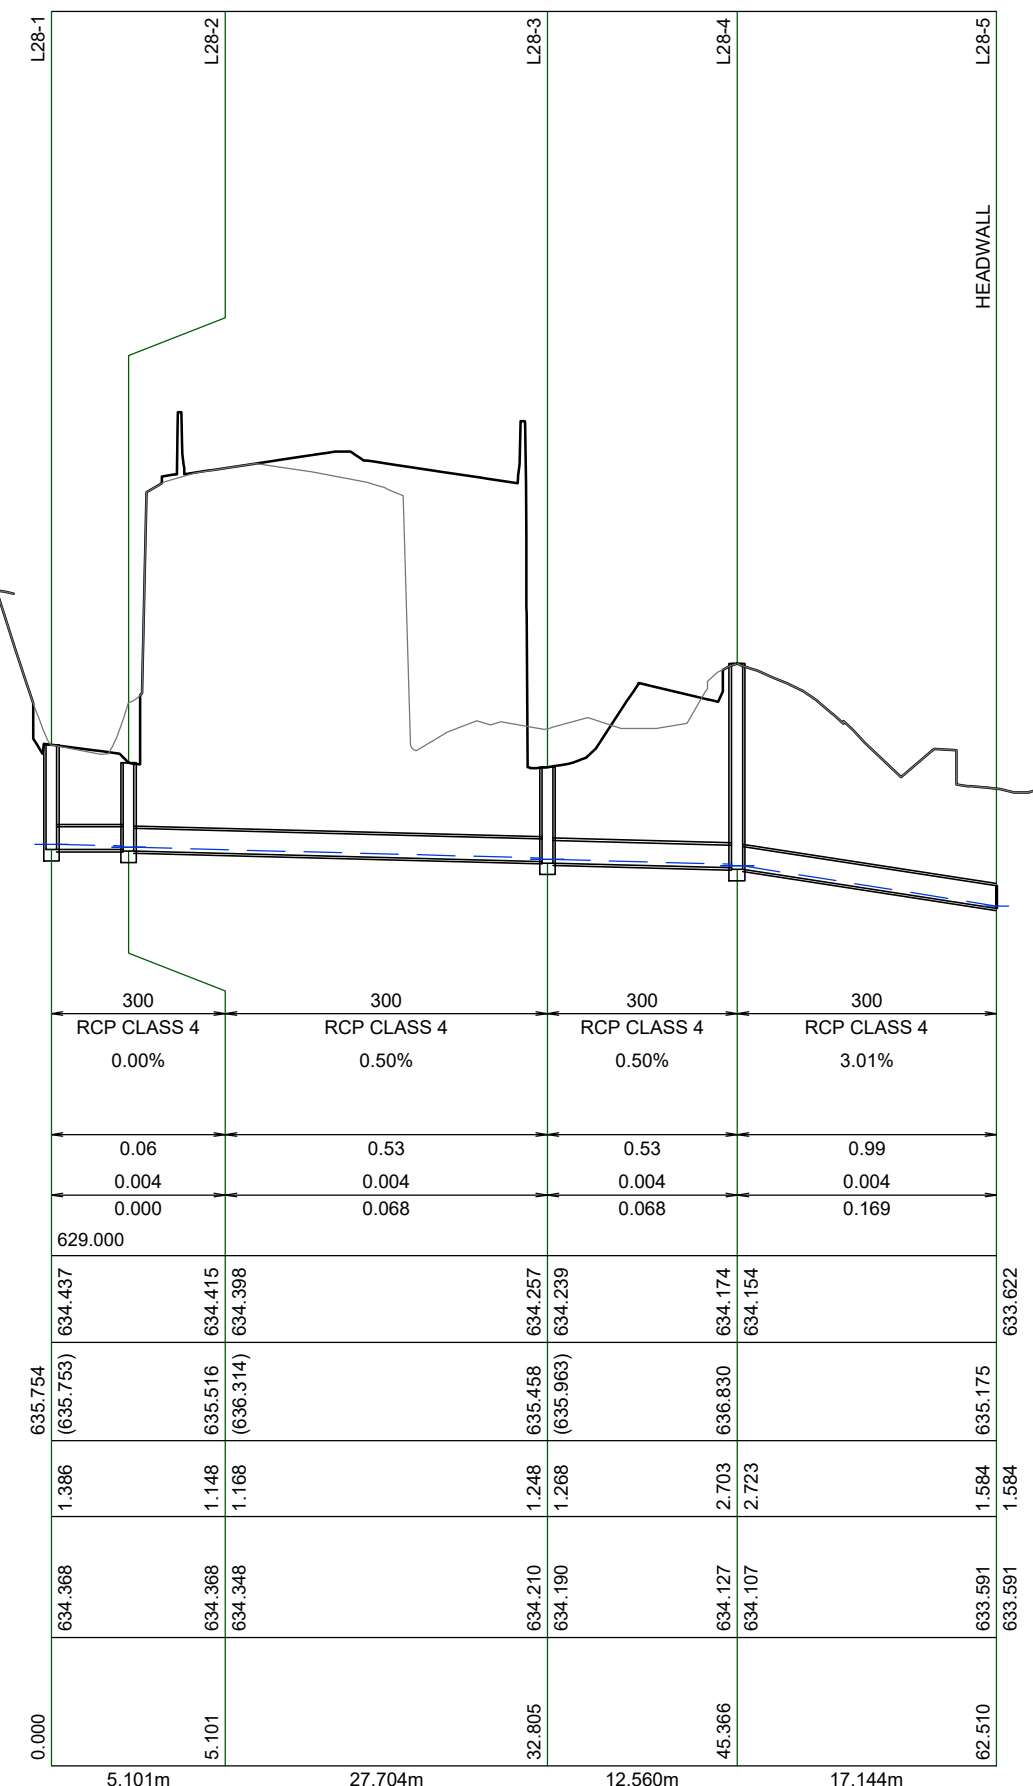


150 mm ON ORIGINAL

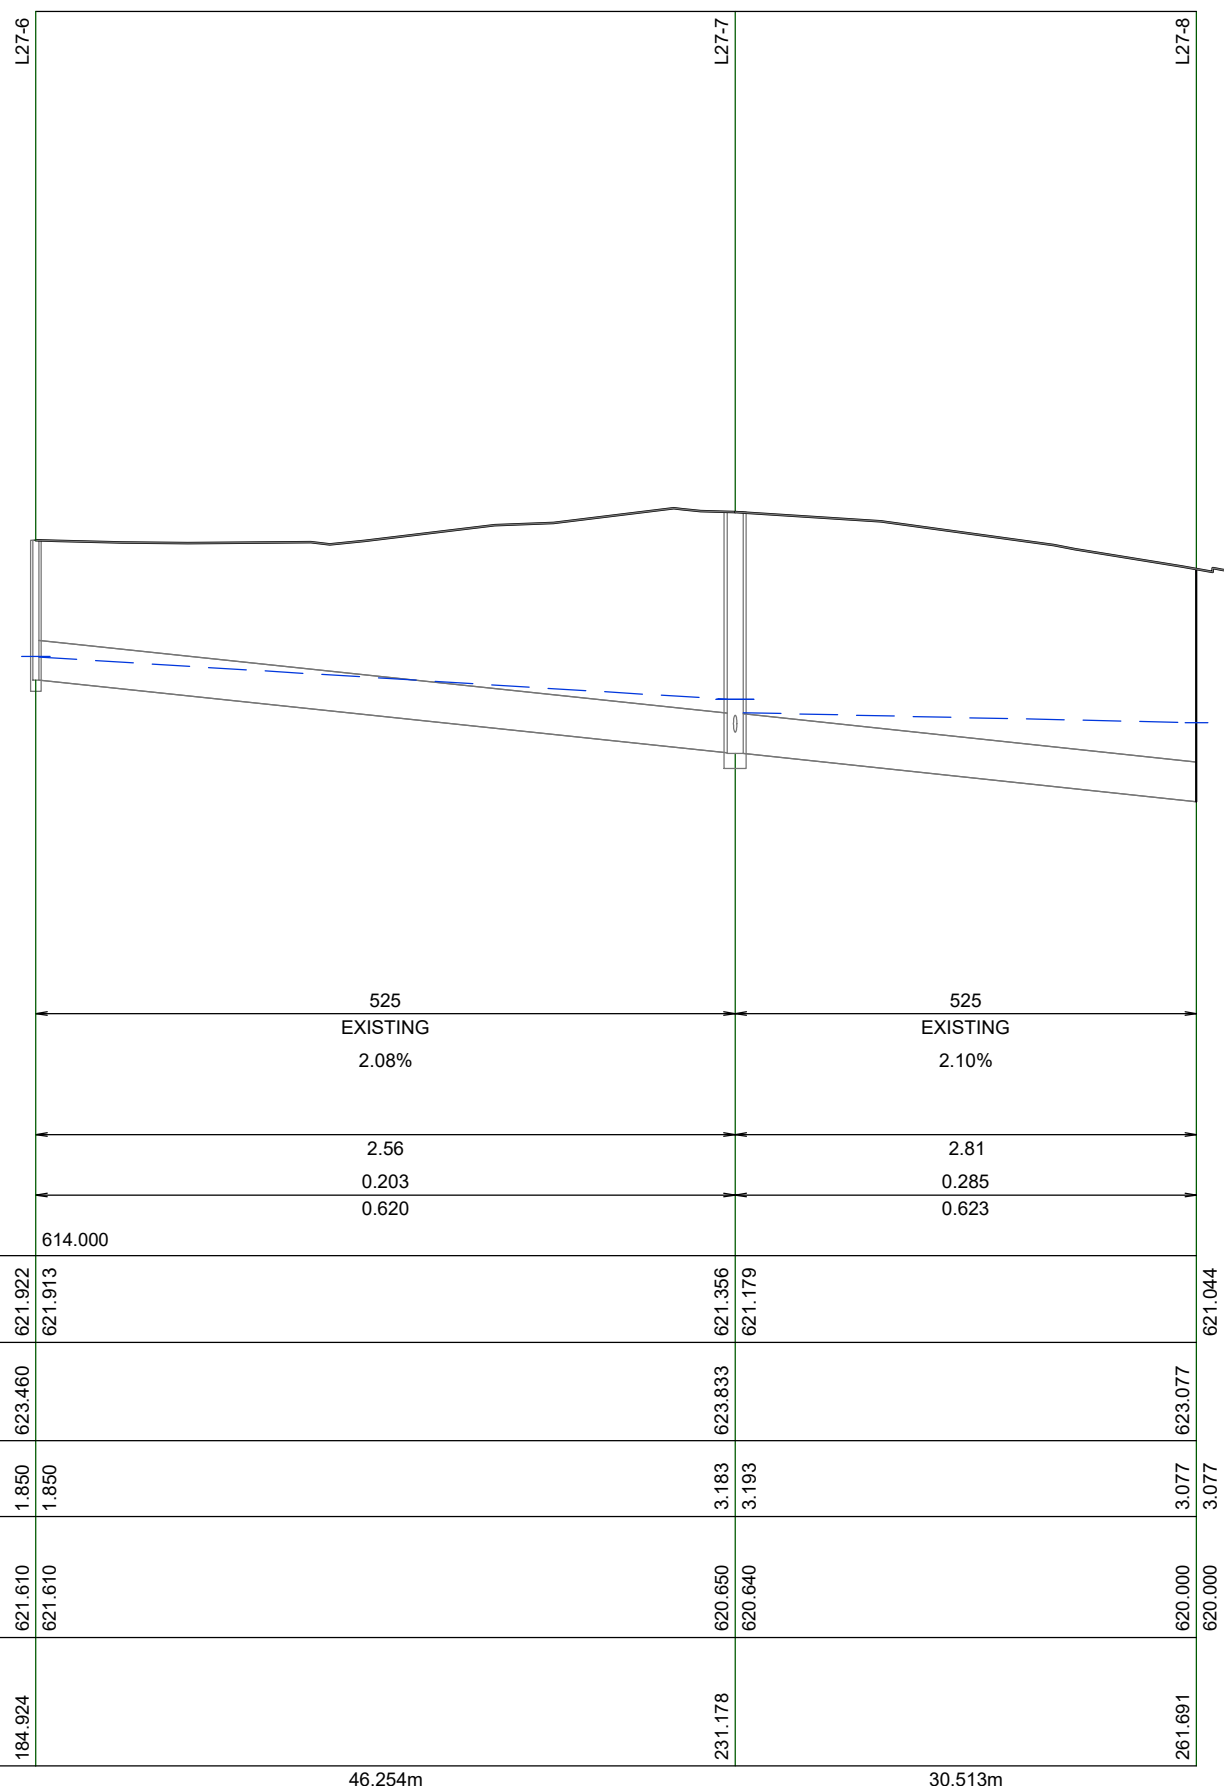

LINE


L27

L28

DR

| | | | | | |
|---|-----|--------------------------|----------------------------------|------------------|----------|
| DRAWING FILE LOCATION / NAME V:_Vault\Projects\3002750\CAD\DWG\07_DD_Drainage\3002750-DD-1525.dwg | | PLOT DATE 15 Mar 2024 | | TIME 13:04:03 | |
| EXTERNAL REFERENCE FILES | REV | DATE | AMENDMENT / REVISION DESCRIPTION | WVR No. | APPROVAL |
| | A | #REF! | #REF! | #REF! | #REF! |

| TITLE | NAME |
|------------------|------------------|
| DRAFTER | N. BROOKE-TAYLOR |
| DRAFTING CHECK | X. SECUBAN |
| DESIGNER | M. RAHMAN |
| DESIGN CHECK | D. DONGOL |
| PROJECT MANAGER | K. DECANHA |
| PROJECT DIRECTOR | T. VAN NIEKERK |

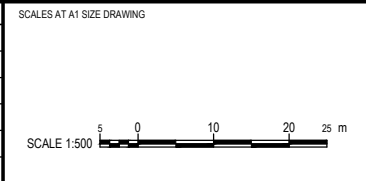

DESIGNER

Member of the Surbana Jurong Group
ABN 47 065 475 149

LEVEL 9, 12 MOORE STREET
CANBERRA ACT 2601 AUSTRALIA
SMEC PROJECT No 3002750

CLIENT

Transport Canberra & City Services

| | | | | | |
|---|--|--|--|---------------|--|
| PROJECT TITLE WILLIAM HOVELL DRIVE DUPLICATION | | PROJECT / DRAWING No. 3002750-DD-1525 | | REVISION A | |
| SCALE AS SHOWN | | PHASE DETAIL DESIGN | | SHEET 15 | |