


150 mm ON ORIGINAL

A1


0 10 20 30 40 50 60 70 80 90 100 110 120 130 140 150

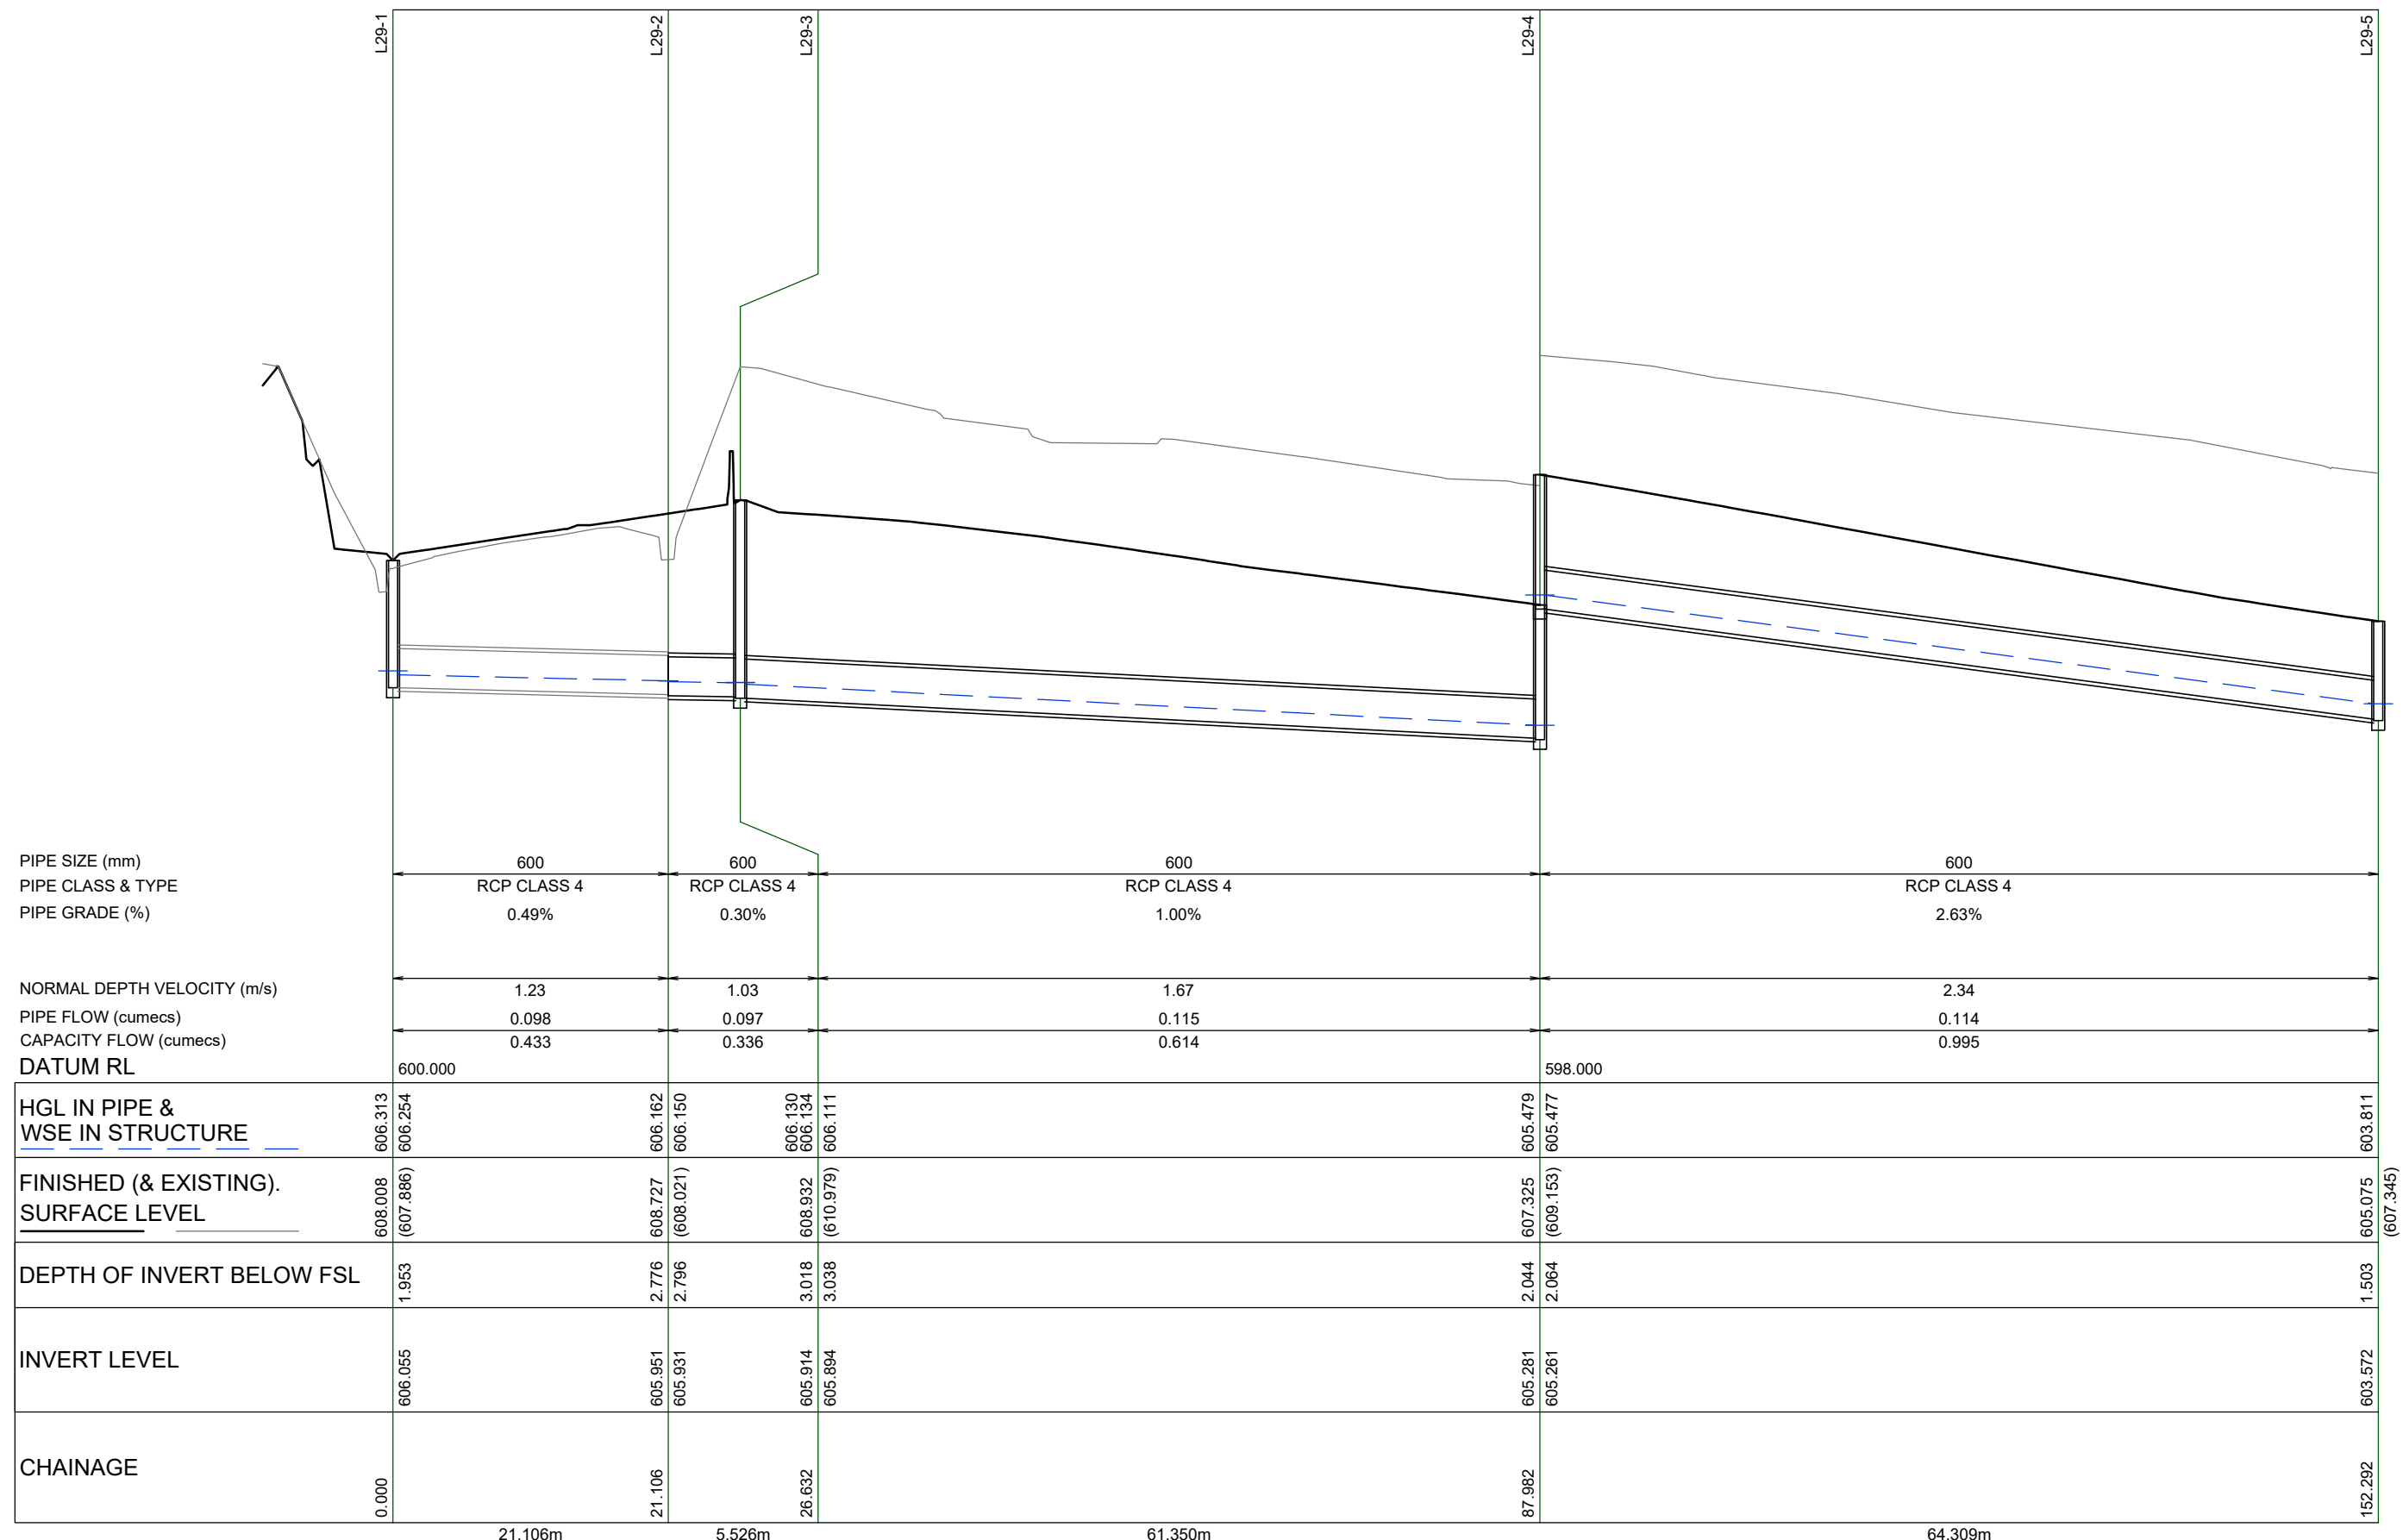

LINE L29 DR

DRAWING FILE LOCATION / NAME V:\Vault\Projects\3002750\CAD\DWG\07_DD_Drainage\3002750-DD-1526.dwg		PLOT DATE 15 Mar 2024		TIME 13:04:42	
EXTERNAL REFERENCE FILES	REV A	DATE #REF!	AMENDMENT / REVISION DESCRIPTION #REF!	WVR No. #REF!	APPROVAL #REF!

TITLE	NAME
DRAFTER	N. BROOKE-TAYLOR
DRAFTING CHECK	X. SECUBAN
DESIGNER	M. RAHMAN
DESIGN CHECK	D. DONGOL
PROJECT MANAGER	K. DECANHA
PROJECT DIRECTOR	T. VAN NIEKERK

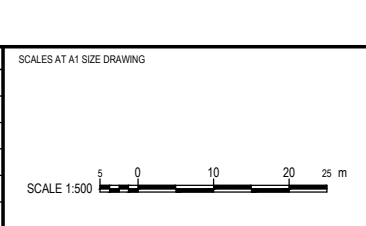

DESIGNER

Member of the Surbana Jurong Group
ABN 47 065 475 149

LEVEL 9, 12 MOORE STREET
CANBERRA ACT 2601 AUSTRALIA
SMEC PROJECT No 3002750

CLIENT

Transport Canberra & City Services

PROJECT TITLE WILLIAM HOVELL DRIVE DUPLICATION		PROJECT / DRAWING No. 3002750-DD-1526		REVISION A	
DRAINAGE LONGITUDINAL SECTION SHEET 16		SCALE AS SHOWN	PHASE DETAIL DESIGN		