


150 mm ON ORIGINAL  
A1

150  
140  
130  
120  
110  
100  
90  
80  
70  
60  
50  
40  
30  
20  
10  
0

A1

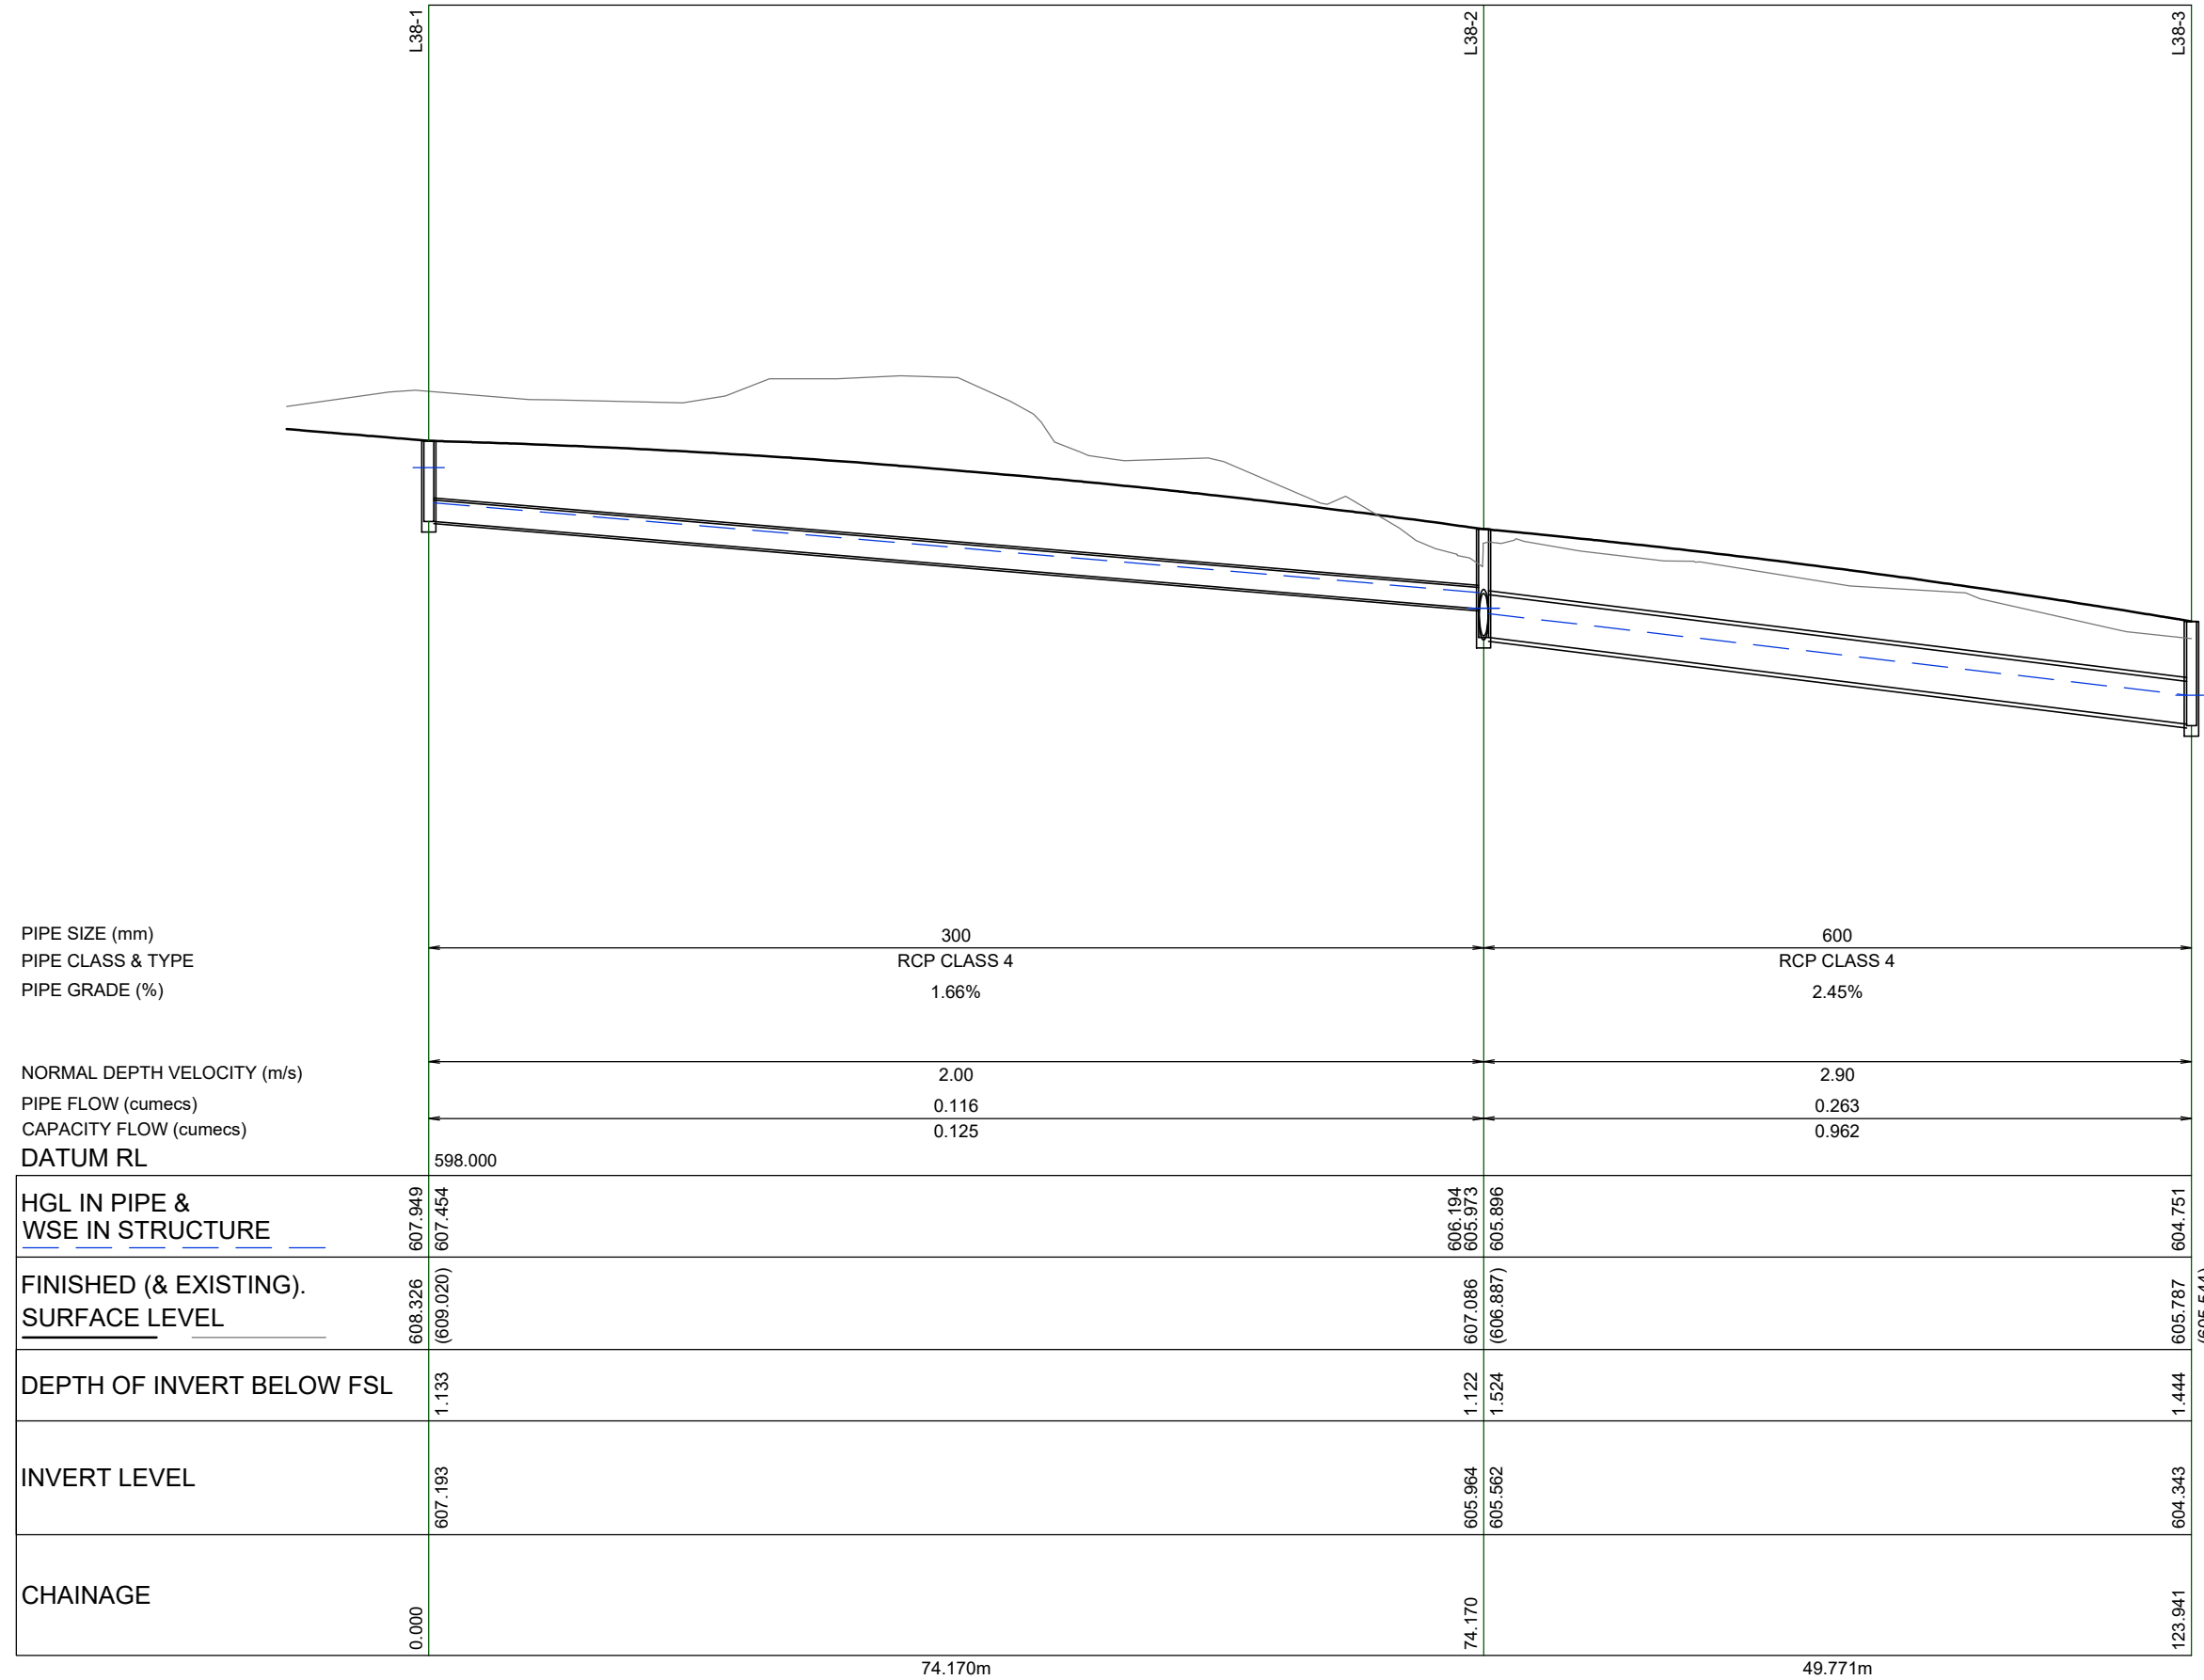


LINE

L38

DR

DRAWING FILE LOCATION / NAME V:\Vault\Projects\3002750\CAD\DWG\07_DD_Drainage\3002750-DD-1530.dwg		PLOT DATE 15 Mar 2024		TIME 13:07:11	
EXTERNAL REFERENCE FILES	REV	DATE	AMENDMENT / REVISION DESCRIPTION	WVR No.	APPROVAL
	A	#REF!	#REF!	#REF!	#REF!

TITLE	NAME
DRAFTER	N. BROOKE-TAYLOR
DRAFTING CHECK	X. SECUBAN
DESIGNER	M. RAHMAN
DESIGN CHECK	D. DONGOL
PROJECT MANAGER	K. DECANHA
PROJECT DIRECTOR	T. VAN NIEKERK

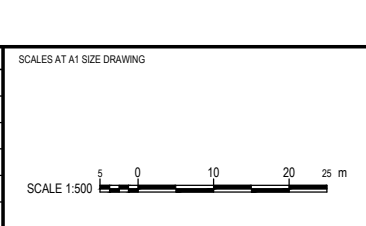

DESIGNER

Member of the Surbana Jurong Group  
ABN 47 065 475 149

LEVEL 9, 12 MOORE STREET  
CANBERRA ACT 2601 AUSTRALIA  
SMEC PROJECT No 3002750

CLIENT

Transport Canberra & City Services

PROJECT TITLE WILLIAM HOVELL DRIVE DUPLICATION		PROJECT / DRAWING No. 3002750-DD-1530		REVISION A
DRAINAGE LONGITUDINAL SECTION SHEET 20		SCALE AS SHOWN	PHASE DETAIL DESIGN	