


150 mm ON ORIGINAL

A1
0 10 20 30 40 50 60 70 80 90 100 110 120 130 140 150

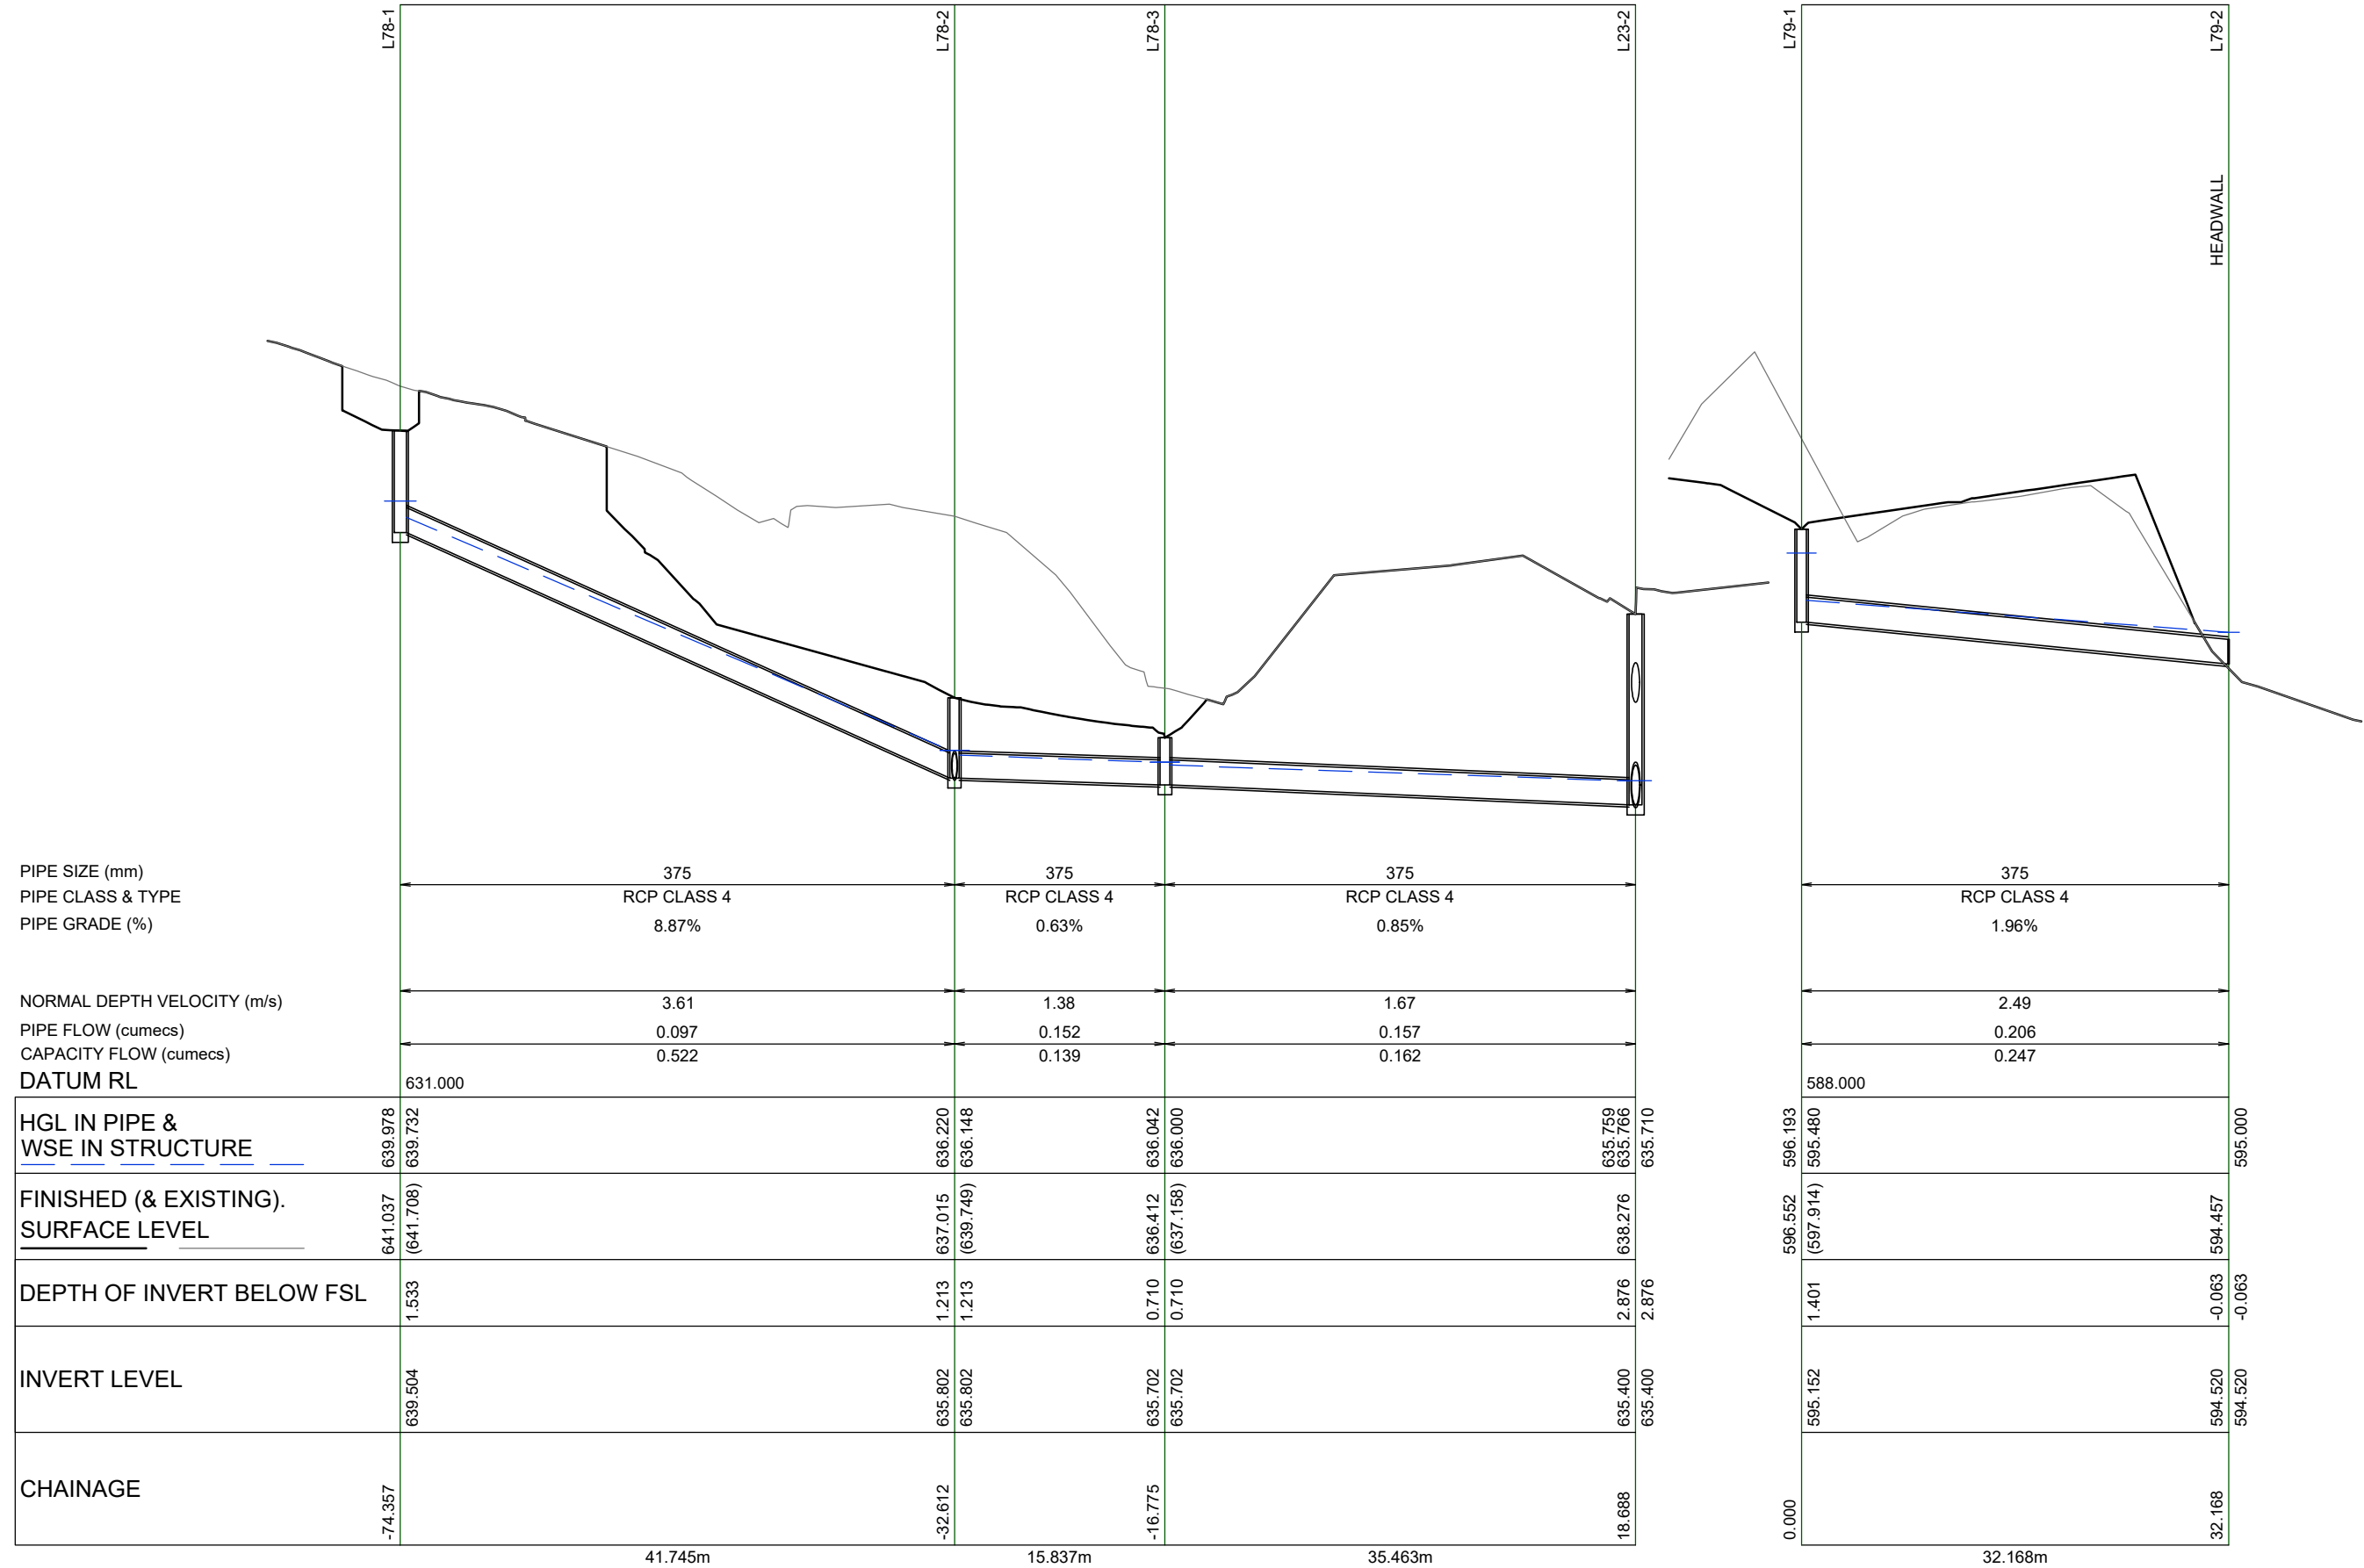


LINE **L78** **L79** **DR**

DRAWING FILE LOCATION / NAME
V:\Vault\Projects\3002750\CAD\DWG\07_DD_Drainage\3002750-DD-1549.dwg

PLOT DATE
15 Mar 2024

EXTERNAL REFERENCE FILES	REV	DATE	AMENDMENT / REVISION DESCRIPTION	WVR No.	APPROVAL	TITLE	NAME
	A	#REF!	#REF!	#REF!	#REF!	DRAFTER	N. BROOKE-TAYLOR
						DRAFTING CHECK	X. SECUBAN
						DESIGNER	M. RAHMAN
						DESIGN CHECK	D. DONGOL
						PROJECT MANAGER	K. DECANHA
						PROJECT DIRECTOR	T. VAN NIEKERK

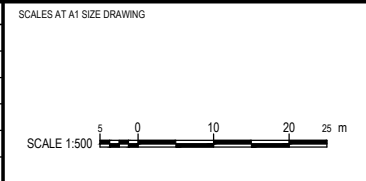

DESIGNER

Member of the Surbana Jurong Group
ABN 47 065 475 149

LEVEL 9, 12 MOORE STREET
CANBERRA ACT 2601 AUSTRALIA
SMEC PROJECT No 3002750

CLIENT

Transport Canberra & City Services

PROJECT TITLE
WILLIAM HOVELL DRIVE DUPLICATION

DRAINAGE
LONGITUDINAL SECTION
SHEET 39

SCALE AS SHOWN	PHASE DETAIL DESIGN	PROJECT / DRAWING No. 3002750-DD-1549	REVISION A
-------------------	------------------------	--	---------------