


1 SECTION - INTERFACE BUILDINGS H & G

REV DESCRIPTION A ISSUE FOR FURTHER INFORMATION RESPONSE 22.07.2022

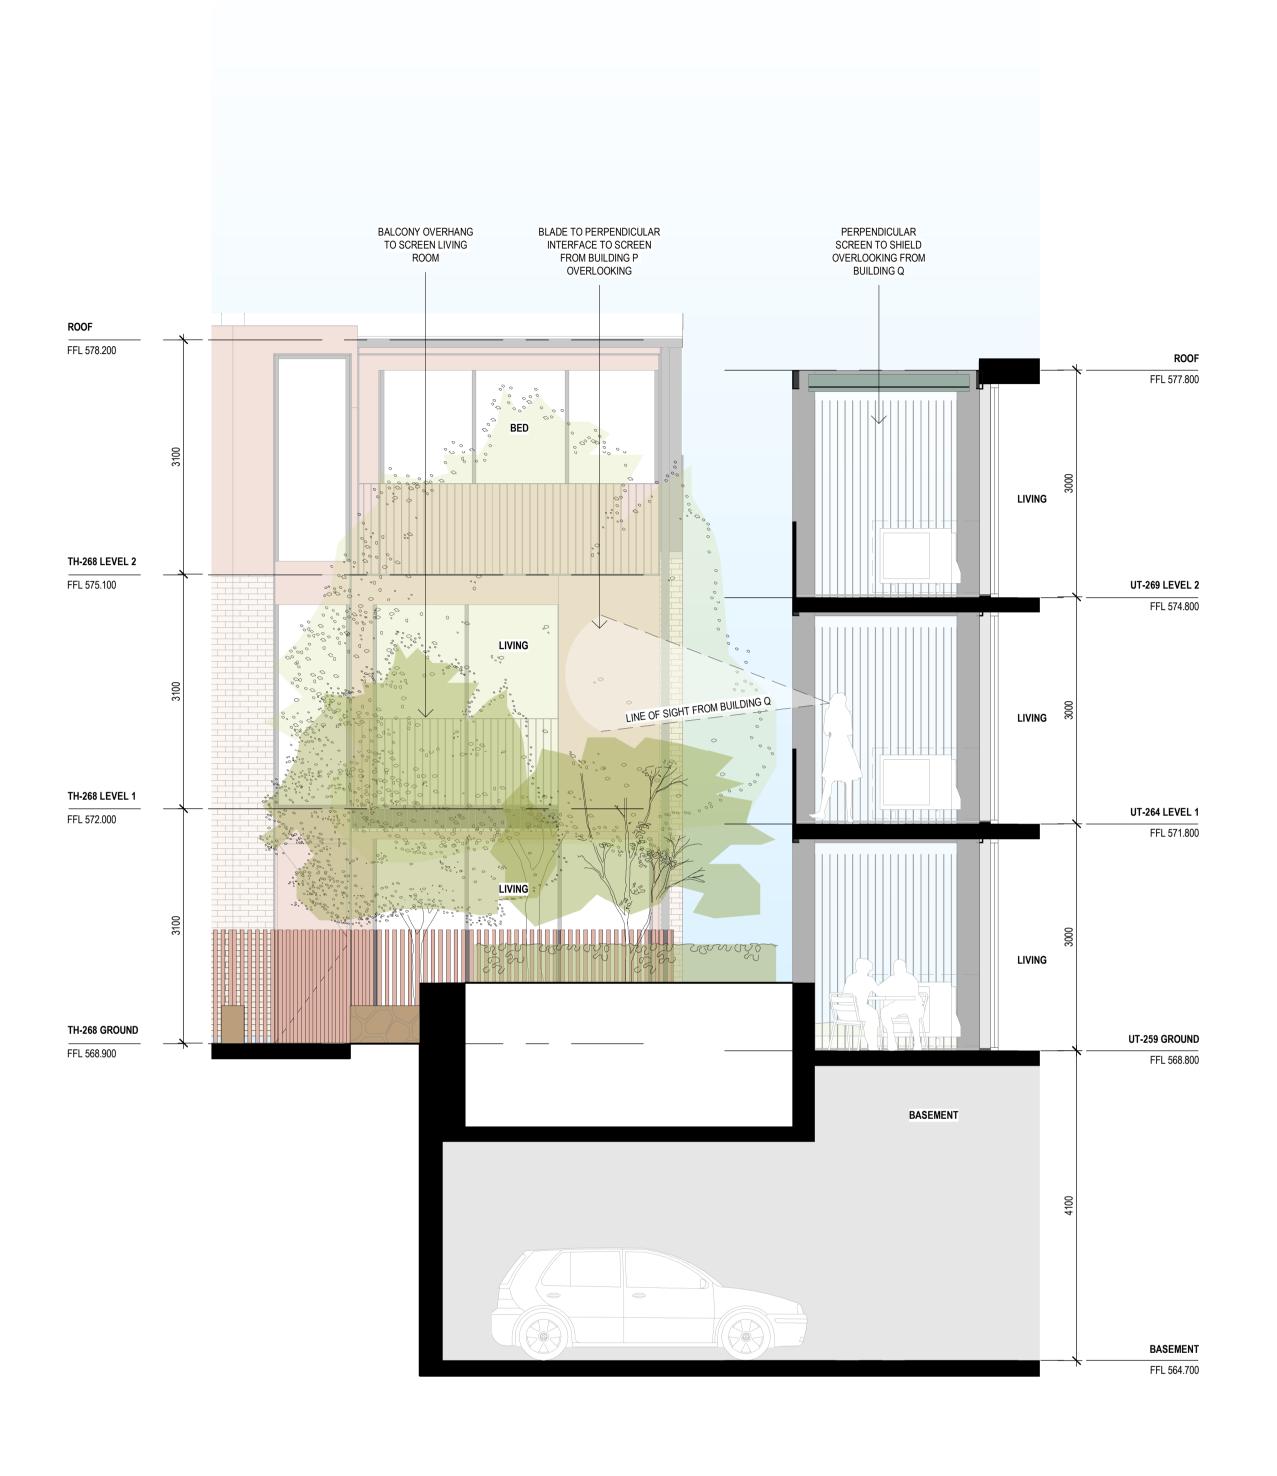



DA FURTHER INFORMATION RESPONSE

SITE AREA UPDATE TO 58590m² AS PER CROWN TITLE. VERGE CROSSING TO HEYSEN ST ADJACENT BUILDING Z RECONFIGURED.

VERGE CROSSING TO HEYSEN ST ADJACENT BUILDING Z RECONFIGURED.

EXISITING PARKING TO UNWIN ST REMOVED.

PROPOSED PARKING TO UNIWIN ST RECONFIGURED.

STAIR ADDED ADJACENT BUILDING U FOR VISITOR ACCESS & EGRESS.

VISITOR PARKING TO CENTRAL DRIVEWAY UPDATED.

SUBSTATION ADJACENT BUILDING L UPDATED FOR EVO ENERGY.

PARKING CALCULATIONS UPDATED TO MATCH CHANGES TO UNWIN ST & CENTRAL DRIVEWAY.

DIMENSIONS ADDED TO ELEVATIONS & SECTIONS TO SHOW BUILDING HEIGHT ABOVE DATUM GROUND LEVEL.

BOUNDARY FENCE DETAIL PROVIDED.

TYPICAL COLIRTYARD WALL DETAILS PROVIDED.

TYPICAL COURTYARD WALL DETAILS PROVIDED.

INTERFACE & PRIVACY SECTIONS PROVIDED FOR CLARITY.
BUILDING Z GARAGES REMOVED & REPLACED WITH STORAGE CAGES.
DELIVERY & REMOVALIST VAN PARKING PROVIDED BY WAY OF LOADING ZONES AT 3 MAIN LOCATIONS.
MAILBOX WALL DIMENSION ADDED.

LIFT ACCESS FROM WALKUP APARTEMENTS REMOVED (BUILDINGS L, M, N, O, P). SIGNAGE & WAY FINDING UPDATES PROVIDED.

STAGING BREAKUP UPDATED.
CENTRAL DRIVEWAY ADJUSTED TO SUIT TCCS WASTE REQUIREMENTS.
WASTE ROOM CONFIGURATION UPDATED AS PER TCCS REQUIREMENTS.

STEWART ARCHITECTURE 10 / 285 CANBERRA AVENUE FYSHWICK 2609 PO BOX 3469 MANUKA ACT 2603 OFFICE@STEWARTARCHITECTURE.COM.AU

WESTON VILLAGE PROJECT BLOCK 1 SECTION 82 WESTON

DRAWING No. A308 DRAWING TITLE BUILDING INTERFACE SECTIONS

PROJECT No. 2128 This drawing is copyright and remains the property of Stewart Architecture. This drawings is for development application purposes and not for construction.

SCALE 1:50 @ A1 DATE **2022**