


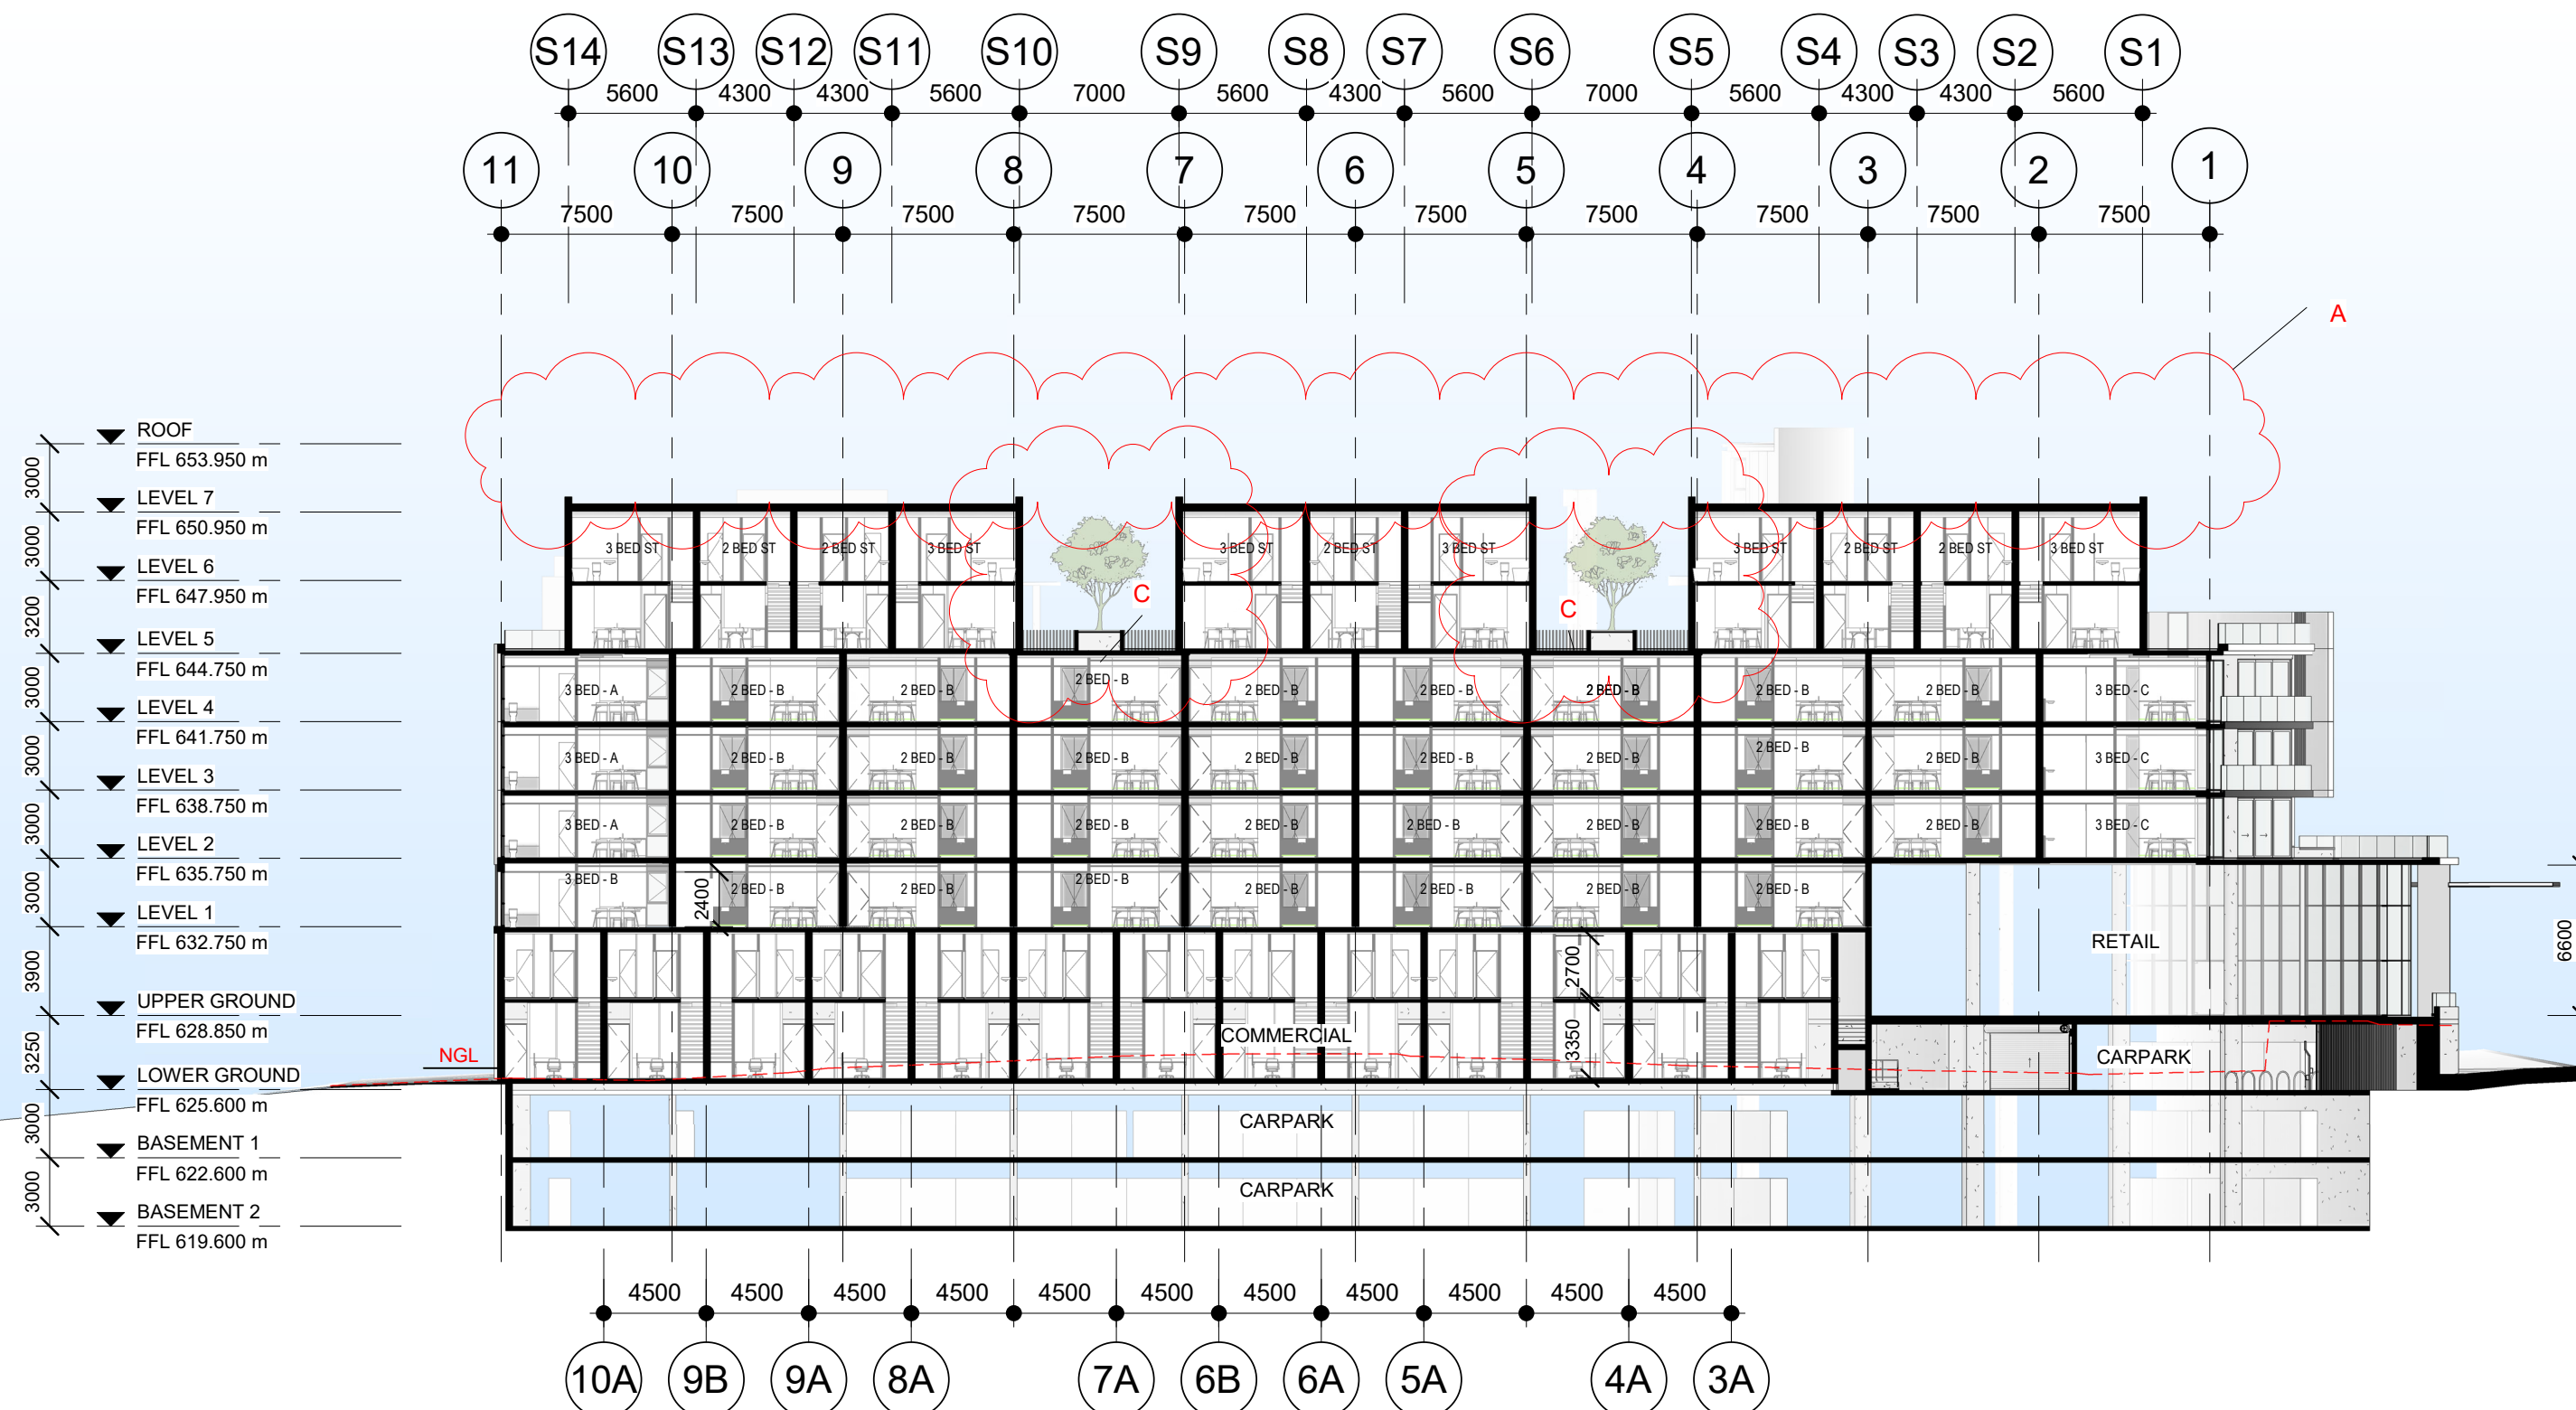

C SECTION C
SCALE 1 : 300



D SECTION D
SCALE 1 : 300

- A. REMOVE LEVEL
- B. FURTHER ARTICULATE FACADE
- C. REMOVE LOFT UNITS
- D. RETAIL AWNING ARTICULATED
- E. EASEMENT AND DEEP ROOT PLANTING

jega.




KGCAPITOL

COX

Cox Architecture
www.coxarchitecture.com.au

Scale 1:300

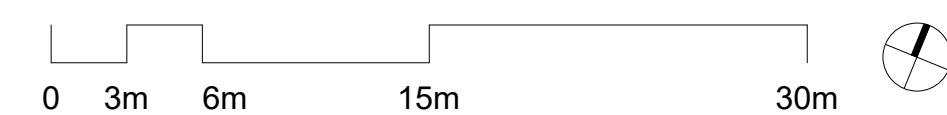

Project
Worth Street - Mixed Use

BLOCK 09 SECTION 132
CASEY ACT 2913

Drawing Title

SECTIONS

Scale: As indicated @ A1
Date: 05.03.2024

Revision: 6
ACAT MEDIATION

Drawing Number: DA-40-02