



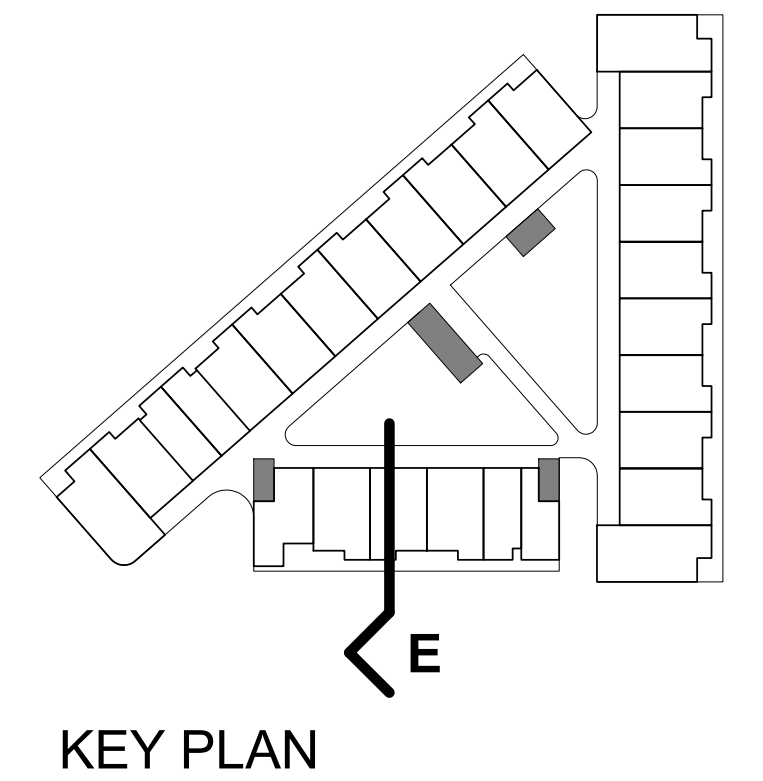

E SECTION E
SCALE 1 : 300

- A. REMOVE LEVEL
- B. FURTHER ARTICULATE FACADE
- C. REMOVE LOFT UNITS
- D. RETAIL AWNING ARTICULATED
- E. EASEMENT AND DEEP ROOT PLANTING

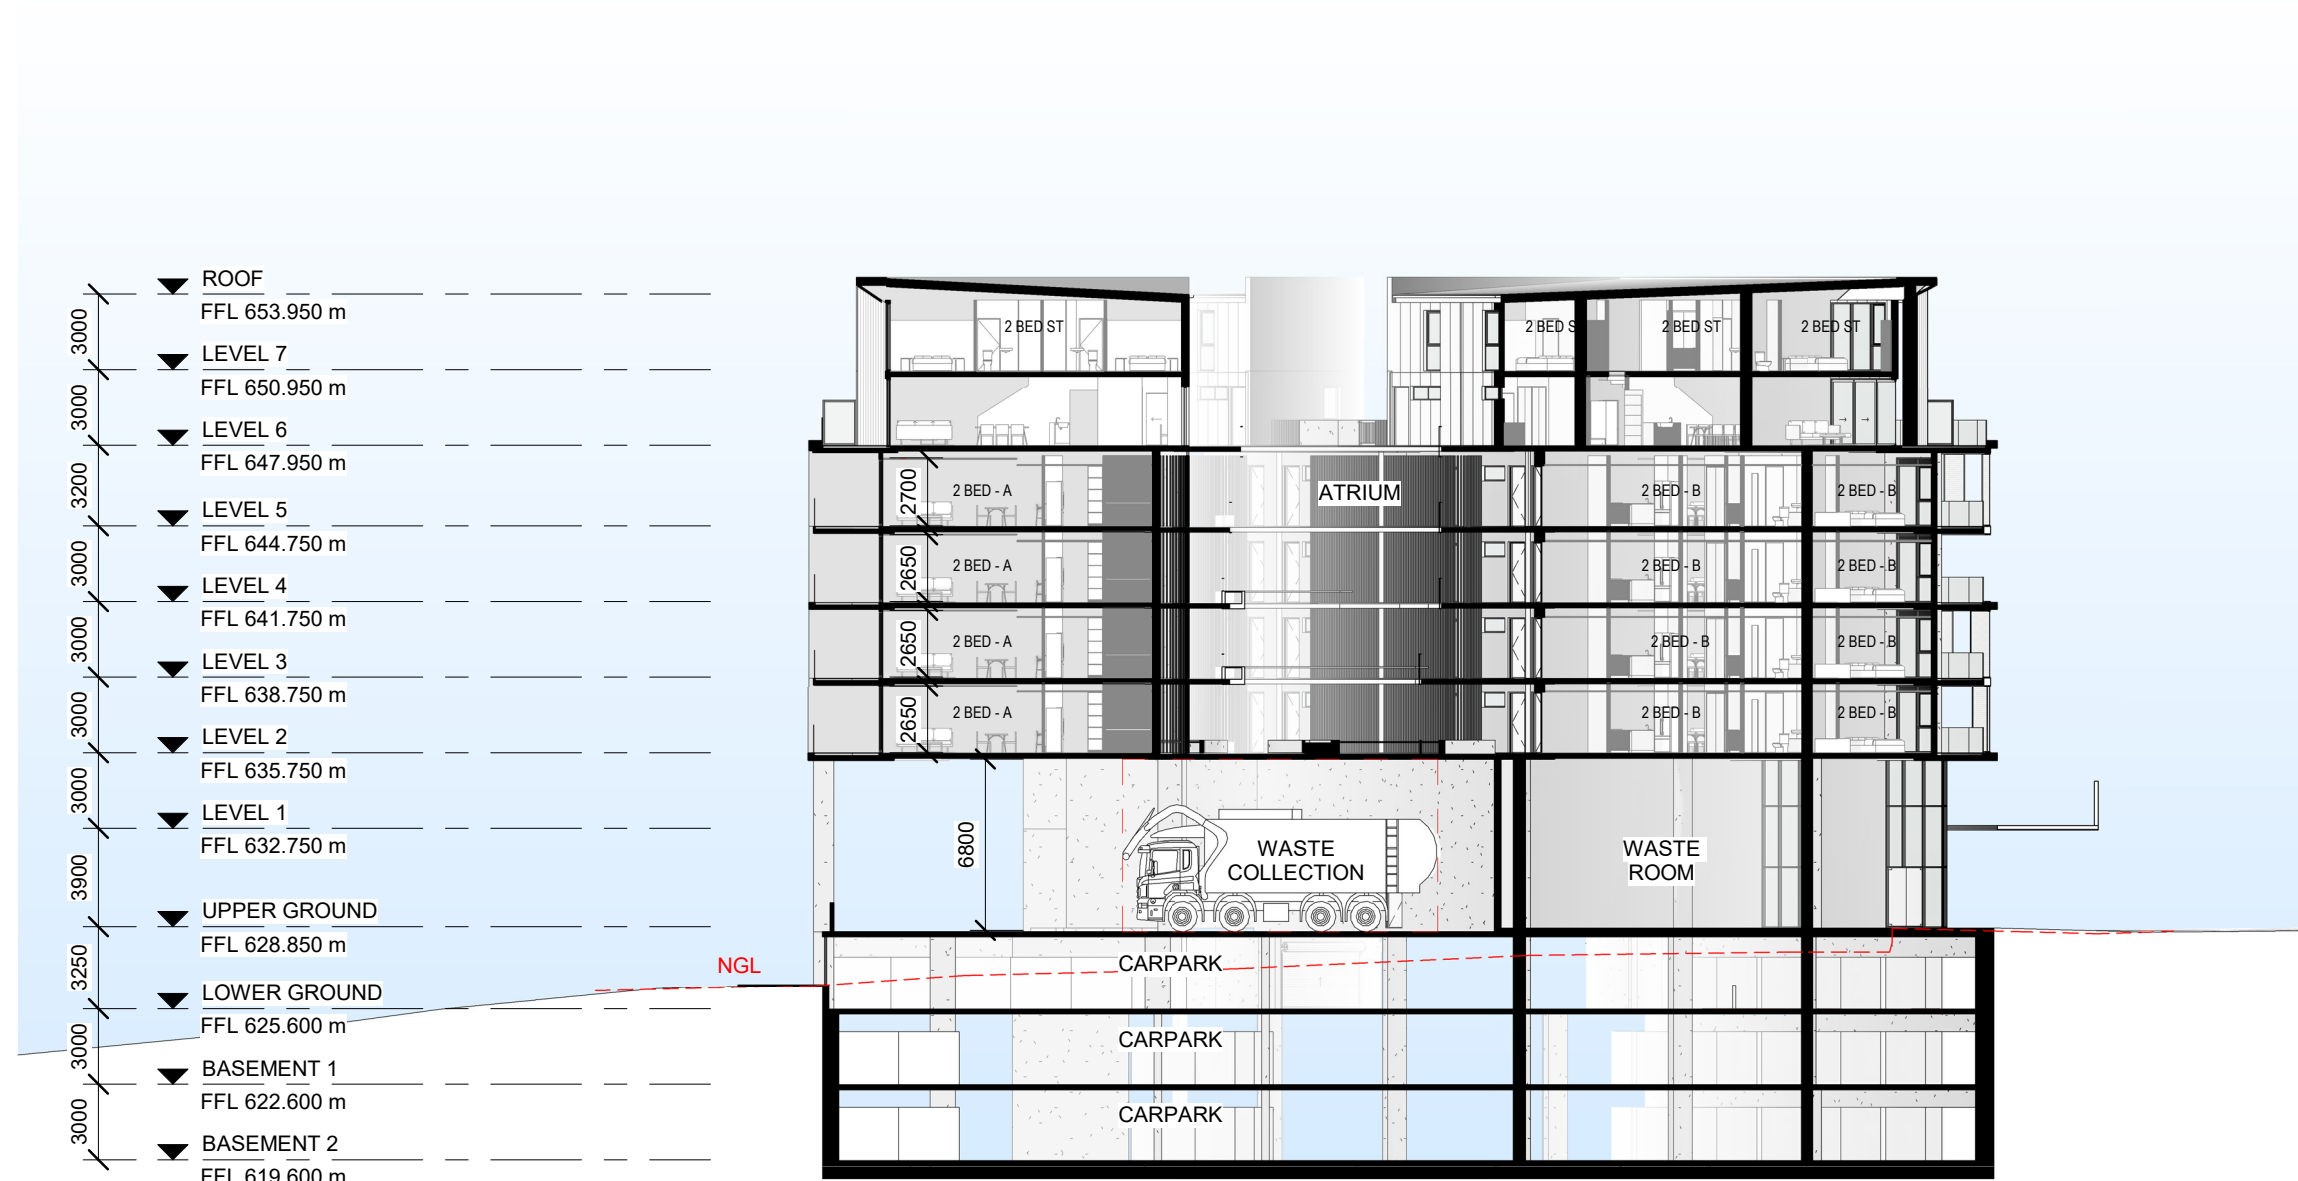